

WILSON DEAN R
& DEBORAH S
523-040-08

MATCH LINE 80+50
SEE SHEET 45





MATCH LINE 85+50
SEE BELOW LEFT

MATCH LINE 85+50
SEE ABOVE RIGHT

MATCH LINE 90+50
SEE SHEET 46

QUARTER SECTION LINE

WILSON DEAN R
& DEBORAH S
523-040-08

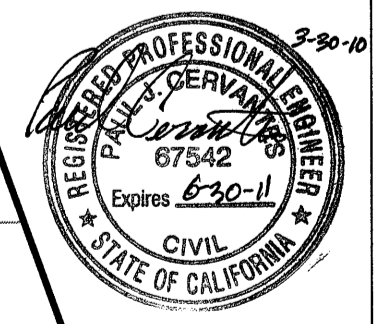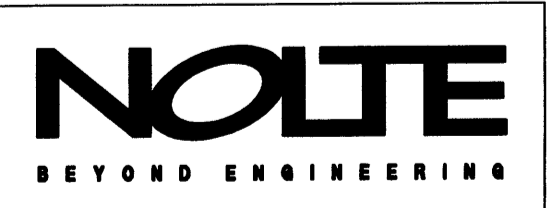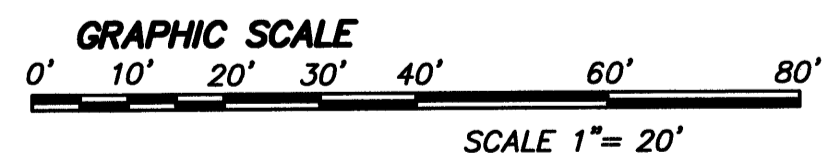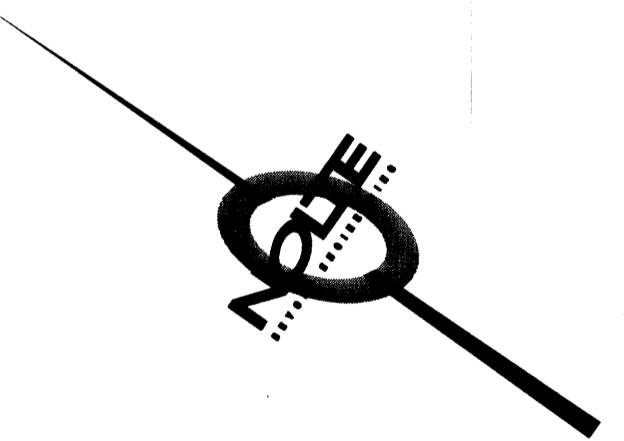

REVISIONS

NO.	WORK DONE	DATE:	BY:	APP'D:	NO.	WORK DONE	DATE:	BY:	APP'D:	NO.	WORK DONE	DATE:	BY:	APP'D:	NO.	WORK DONE	DATE:	BY:	APP'D:	NO.	

SAN DIEGO GAS & ELECTRIC COMPANY
SAN DIEGO, CALIFORNIA

SUNCREST SUBSTATION ACCESS ROAD
EROSION CONTROL

DRAWN BY: DHT	DATE: 3/24/10	SCALE: 1"=20'	W.G.: -	REV.: 0
CHECKED BY: PJC	DATE: -			
APPROVED BY: CR	DATE: -	SHEET 48 OF 55		
CAD NO.: IPPVT48	PLOT SCALE: 1=1			

SCR-C-248

N:\SD\036000\CADD\USFS\CIVIL\IP-PVT\IPPVT48