


Figure 4
Proposed Viejo Substation
Site Plan

Aspen
 Environmental Group

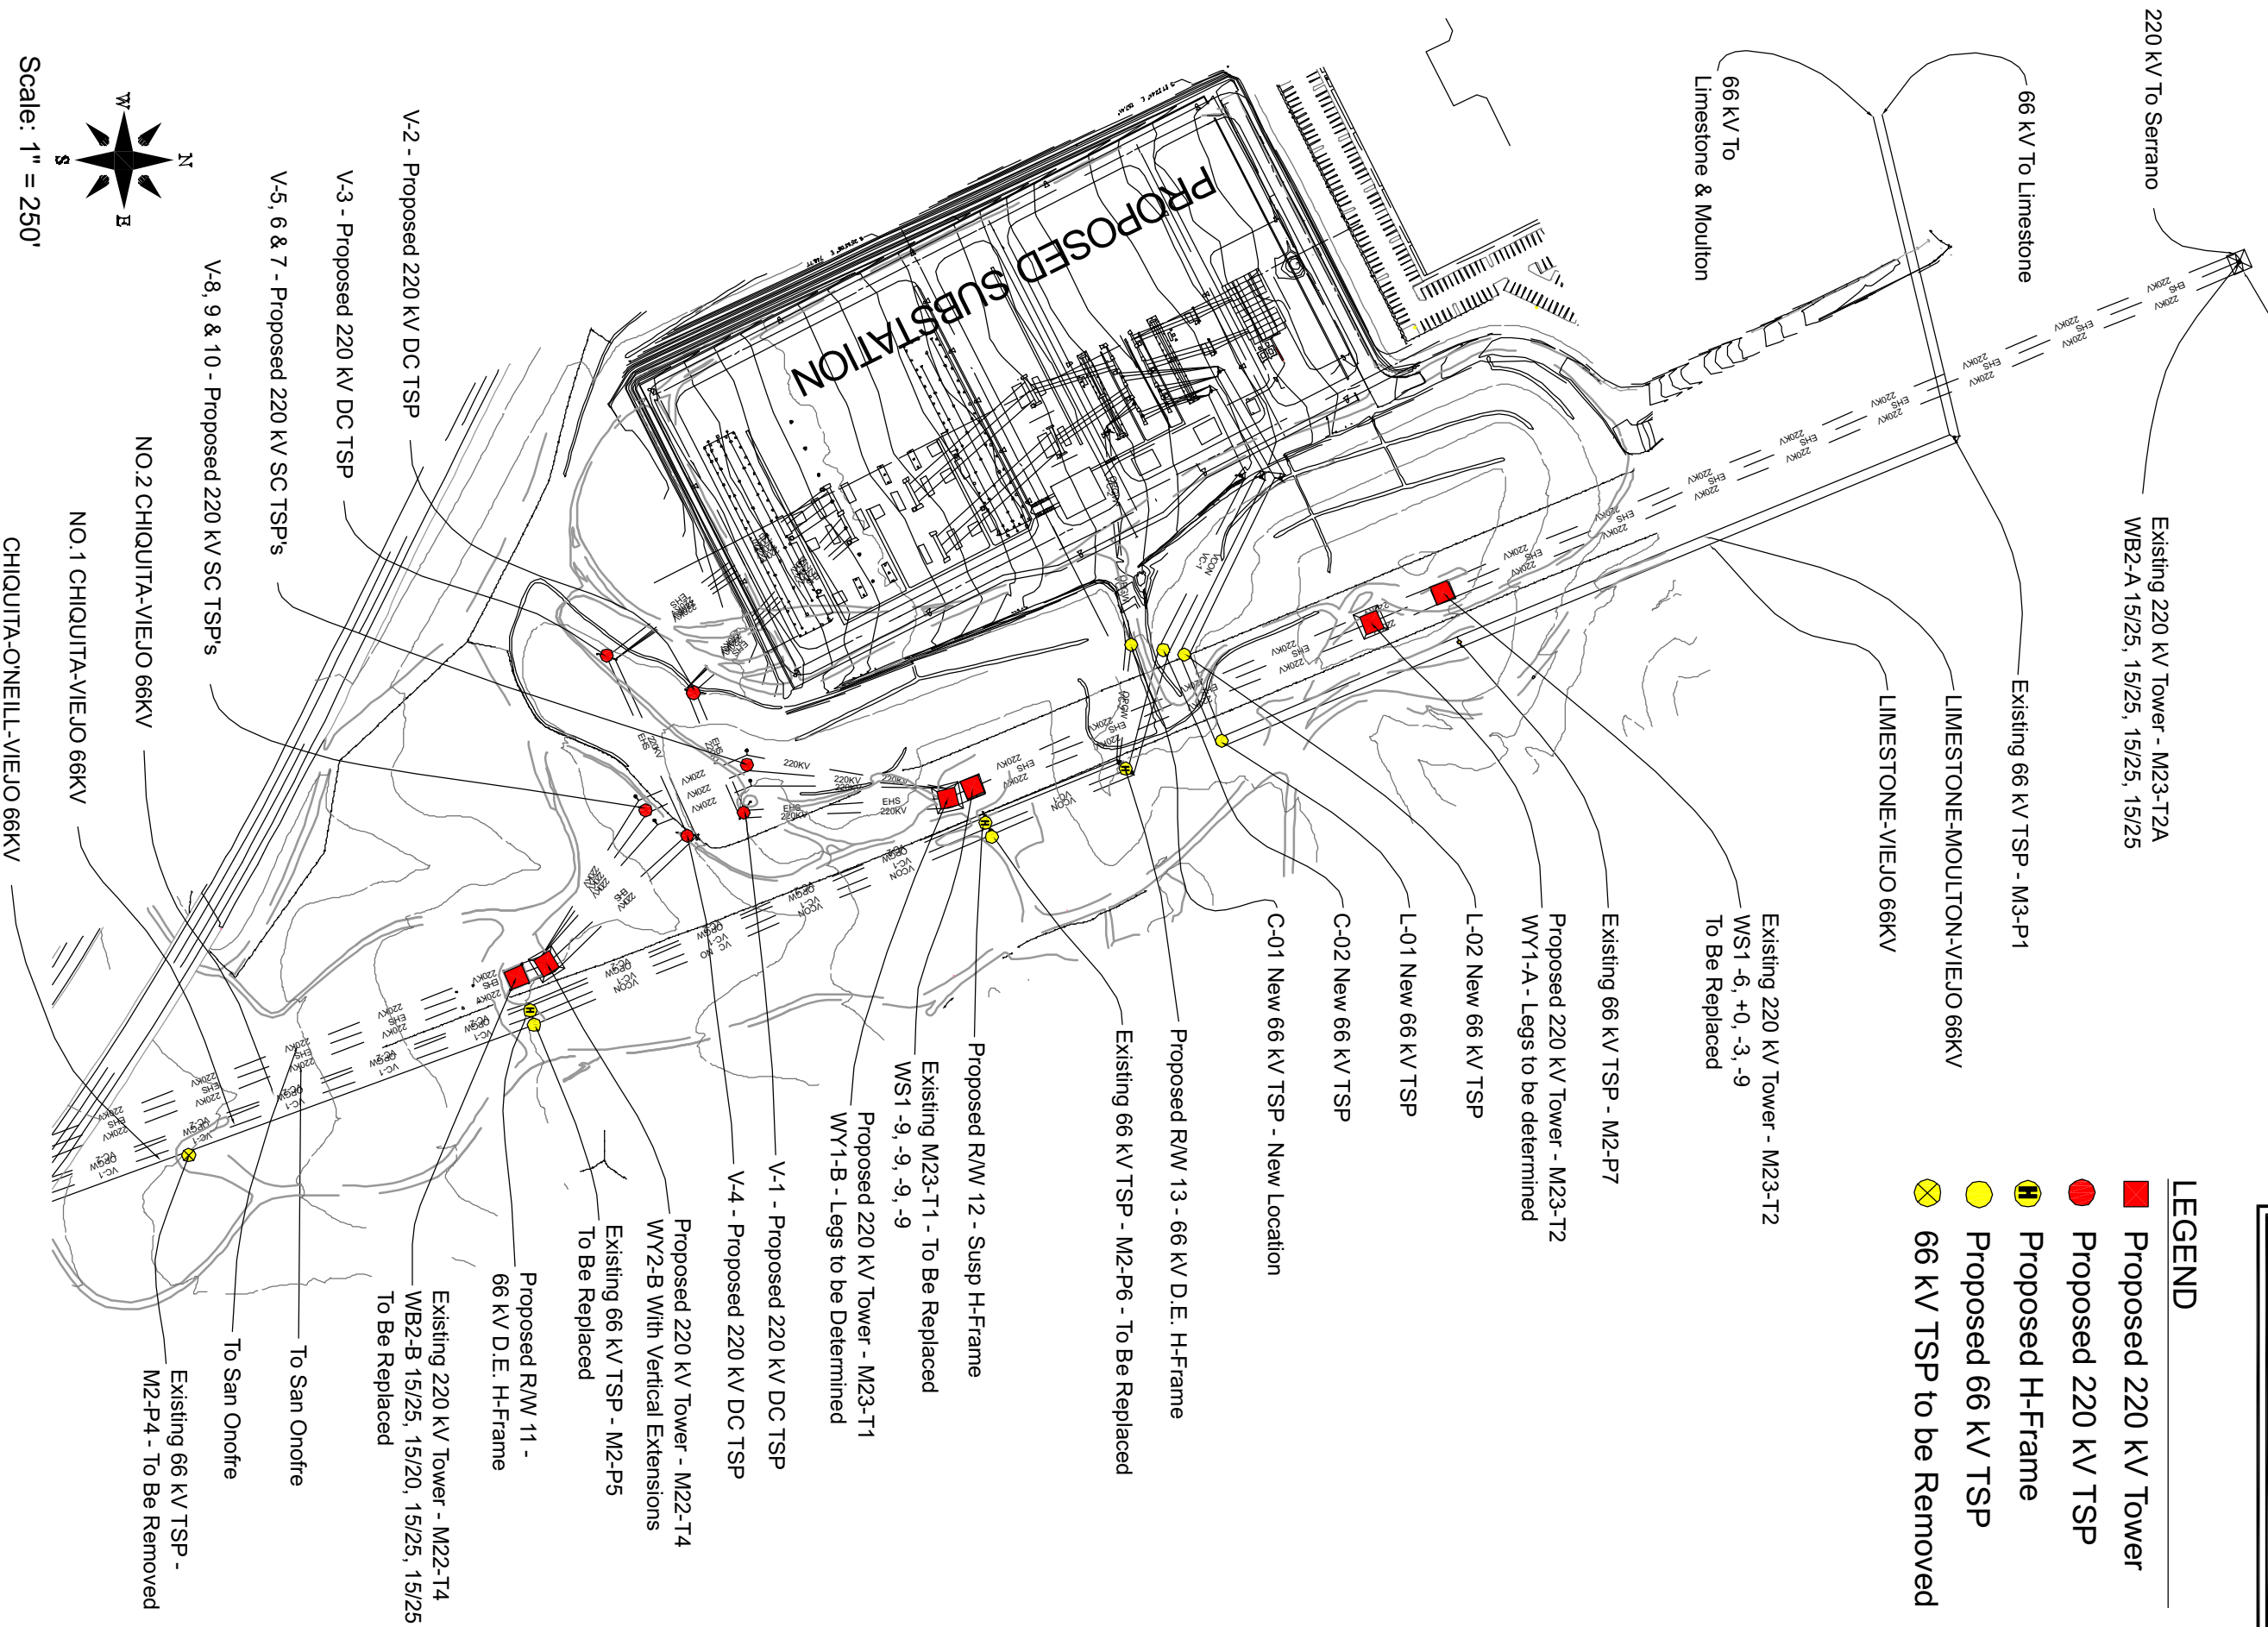

LEGEND

- Proposed 220 kV Tower
- Proposed 220 kV TSP
- ⊕ Proposed H-Frame
- Proposed 66 kV TSP
- ⊗ 66 kV TSP to be Removed

Scale: 1" = 250'

