


Antelope Transmission Project, Segments 2 & 3  
 B. DESCRIPTION OF PROPOSED PROJECT



**Figure B.2-11**  
 Existing and Proposed ROW Configurations  
 for Mile S3-22.1 to Mile S3-23.2

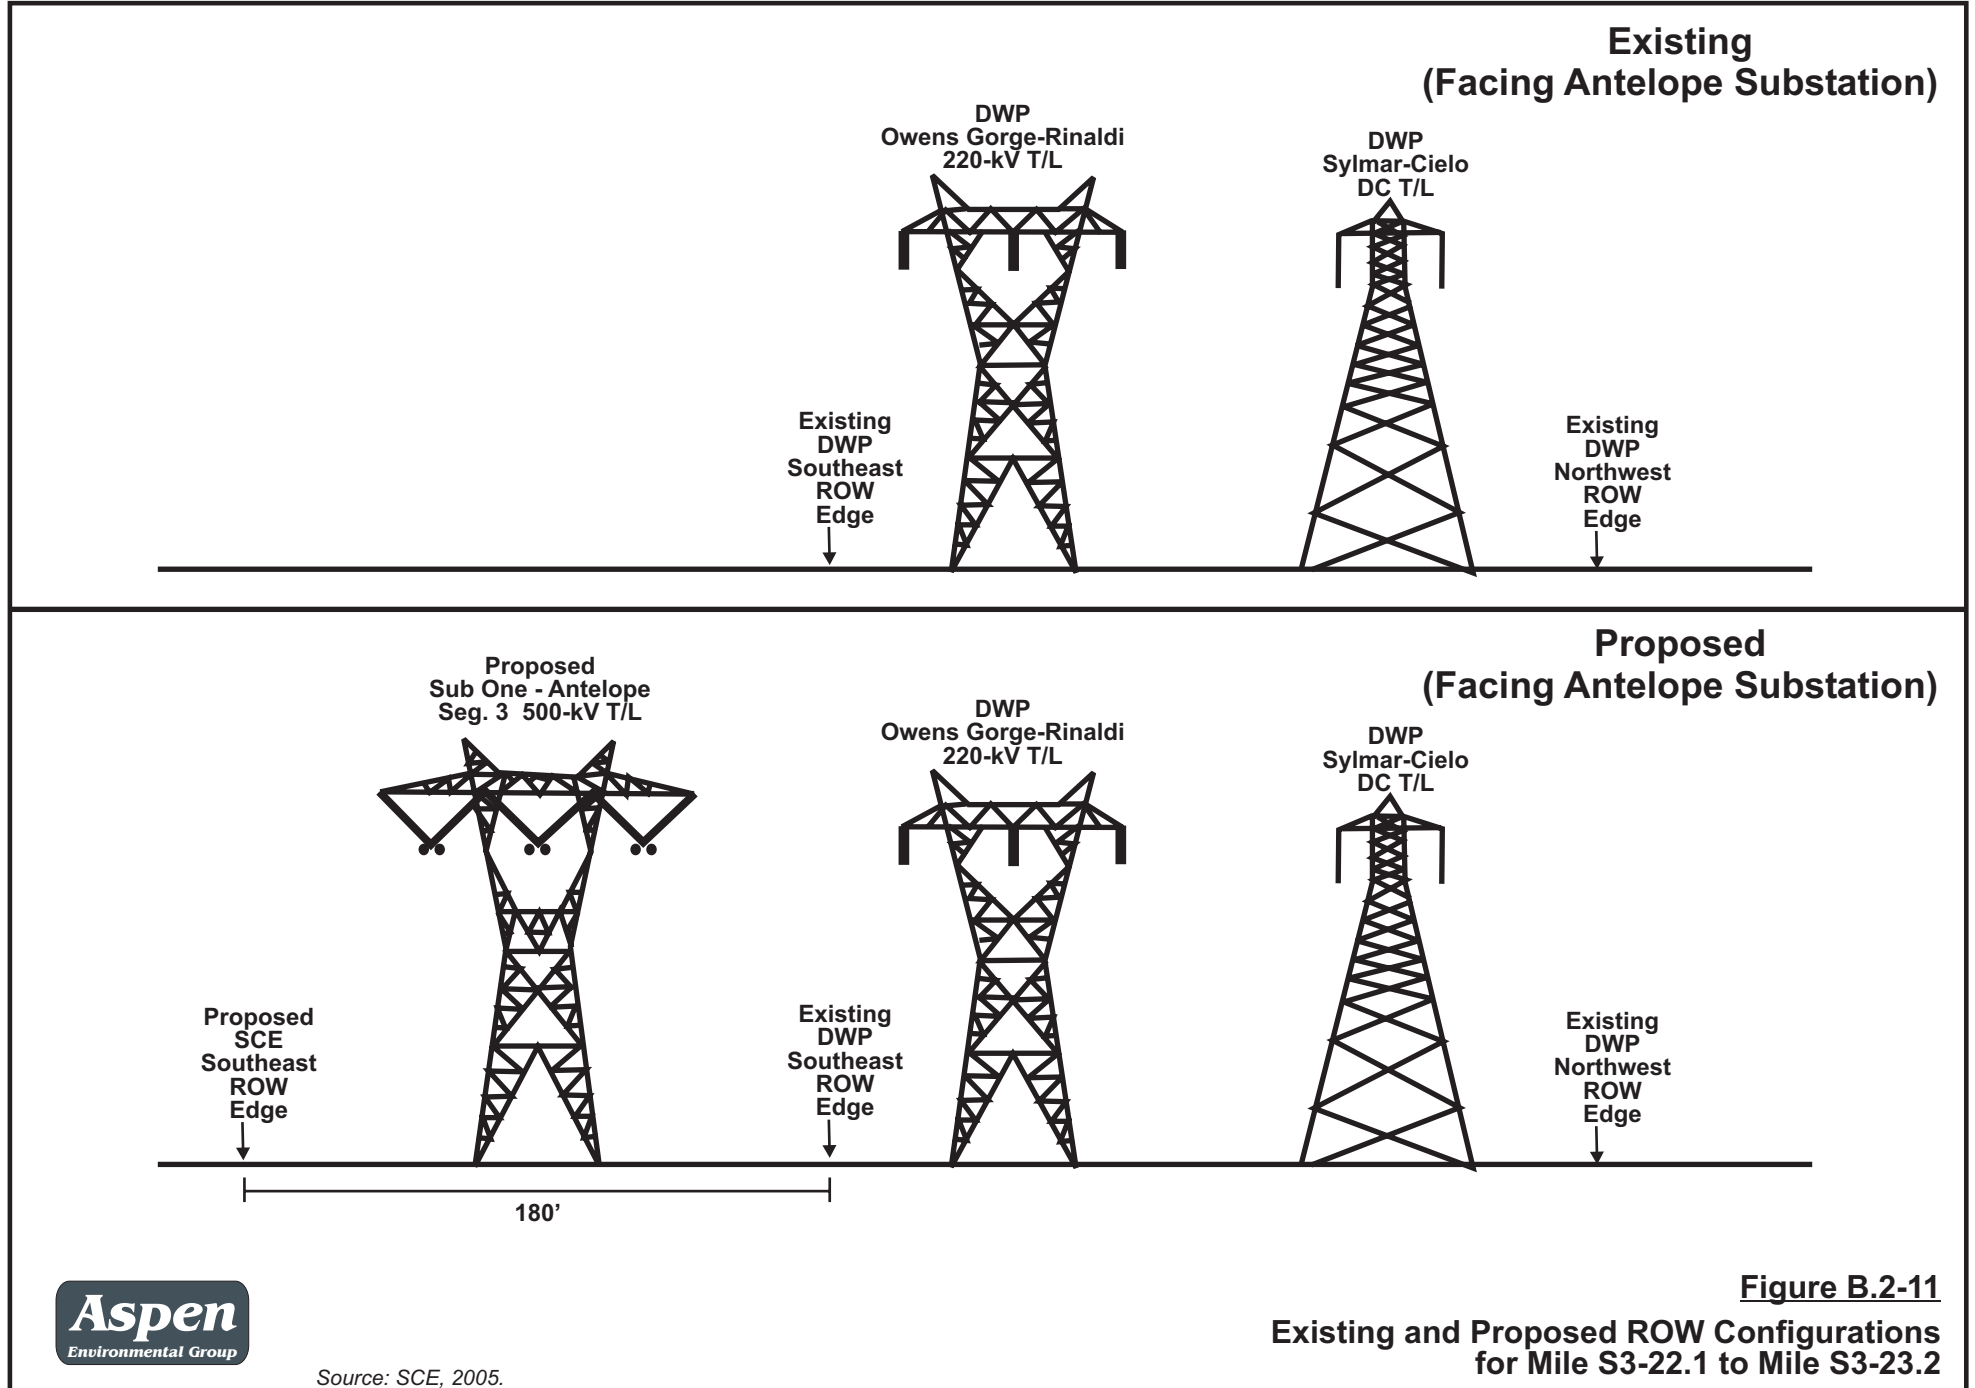

Source: SCE, 2005.