



**Existing
 (Facing Vincent Substation)**

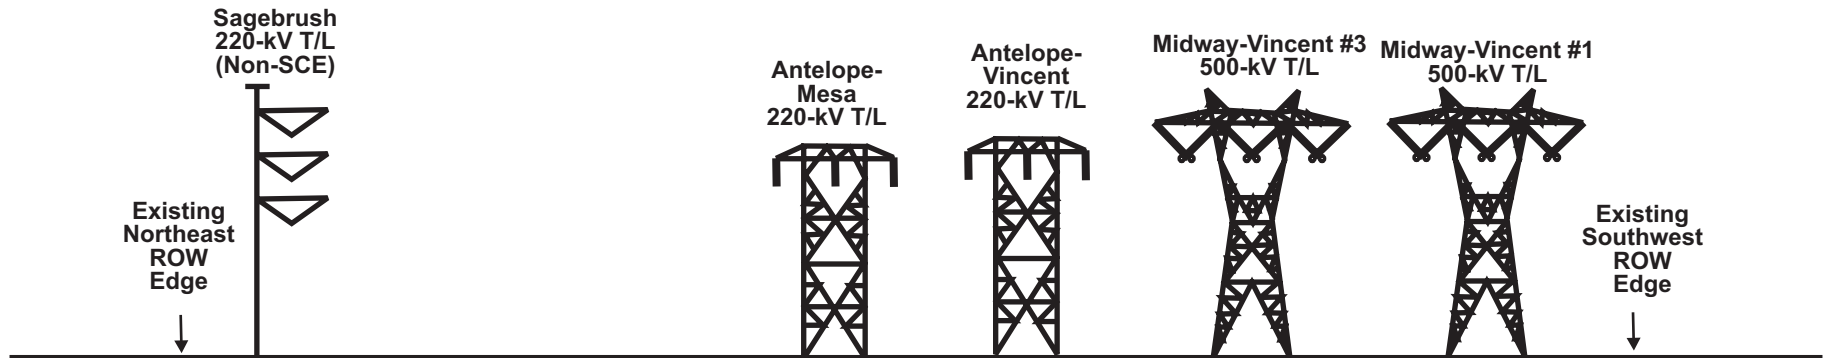

**Proposed
 (Facing Vincent Substation)**

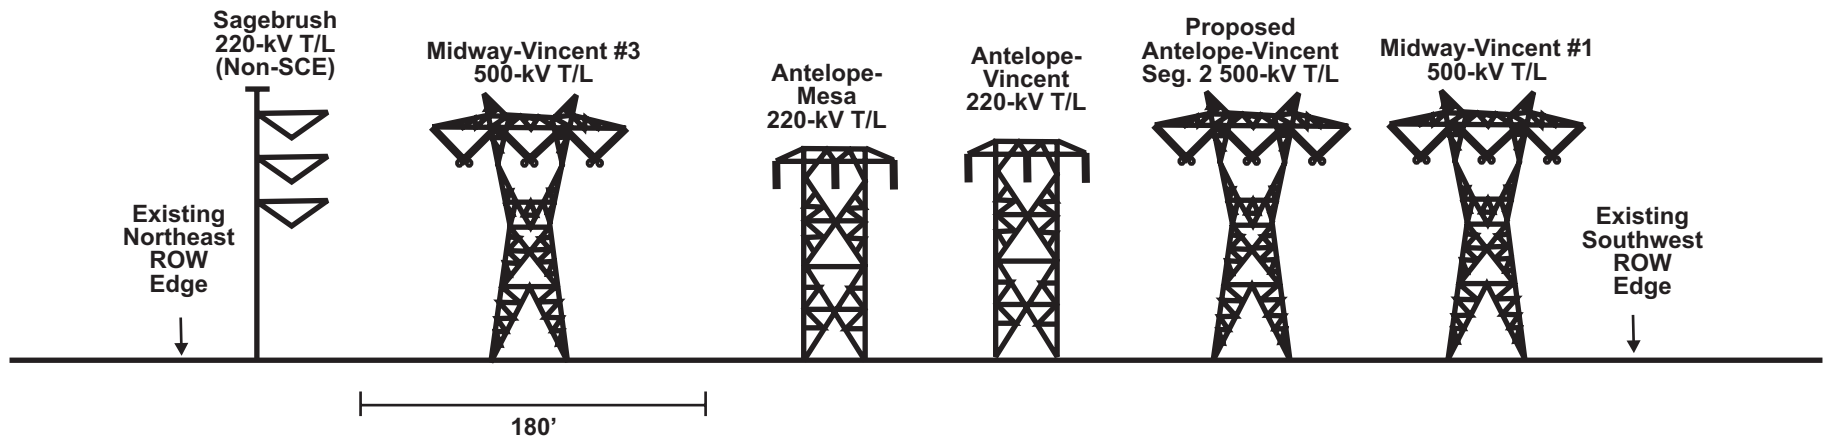

Source: SCE, 2005.

Figure B.2-23

**Existing and Proposed ROW Configurations
 for Mile S2-19.5 to Mile S2-21.0**