


**Proposed
(Facing Substation One)**

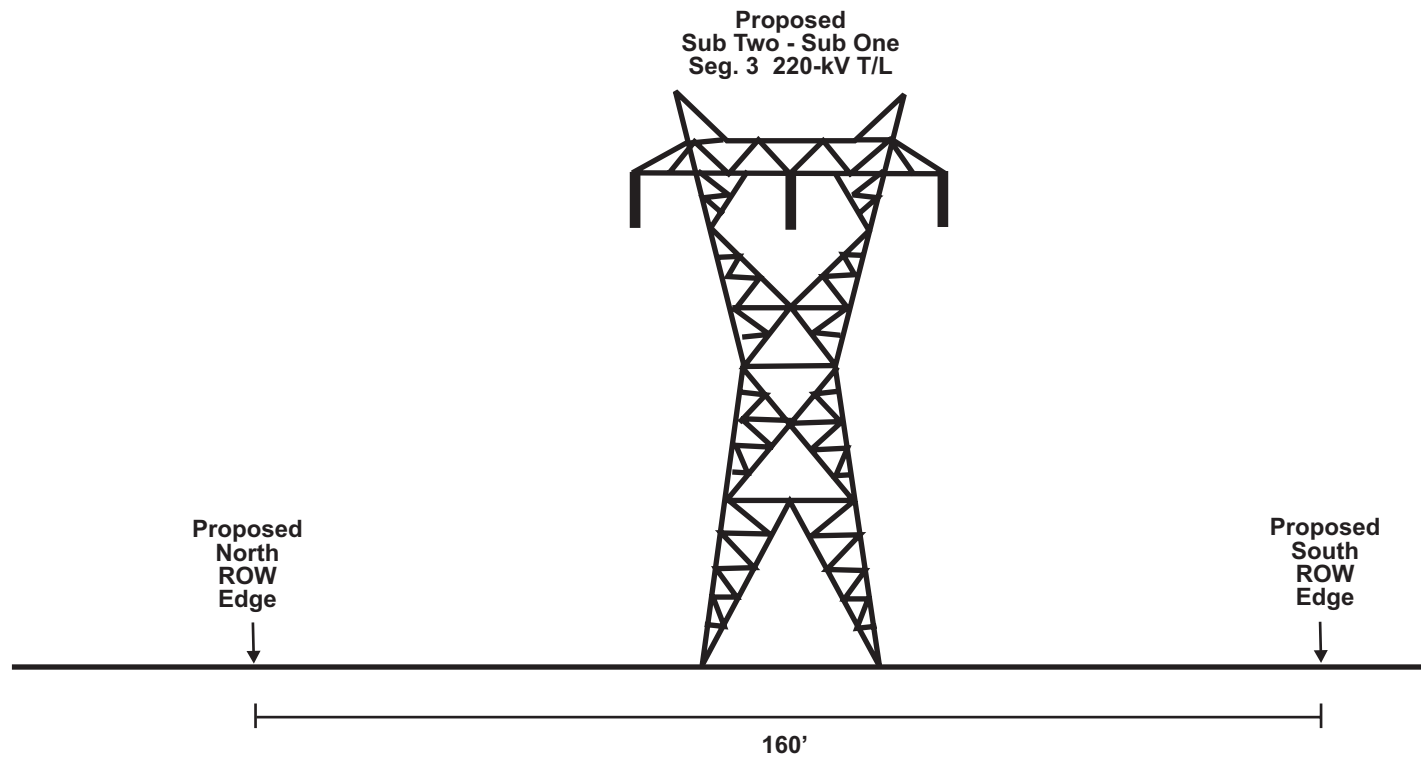

Source: SCE, 2005.

Figure B.2-8
**Proposed ROW Configurations
for Mile S3-9.0 to Mile S3-9.6**