


Figure 2-1, El Casco Project Overview

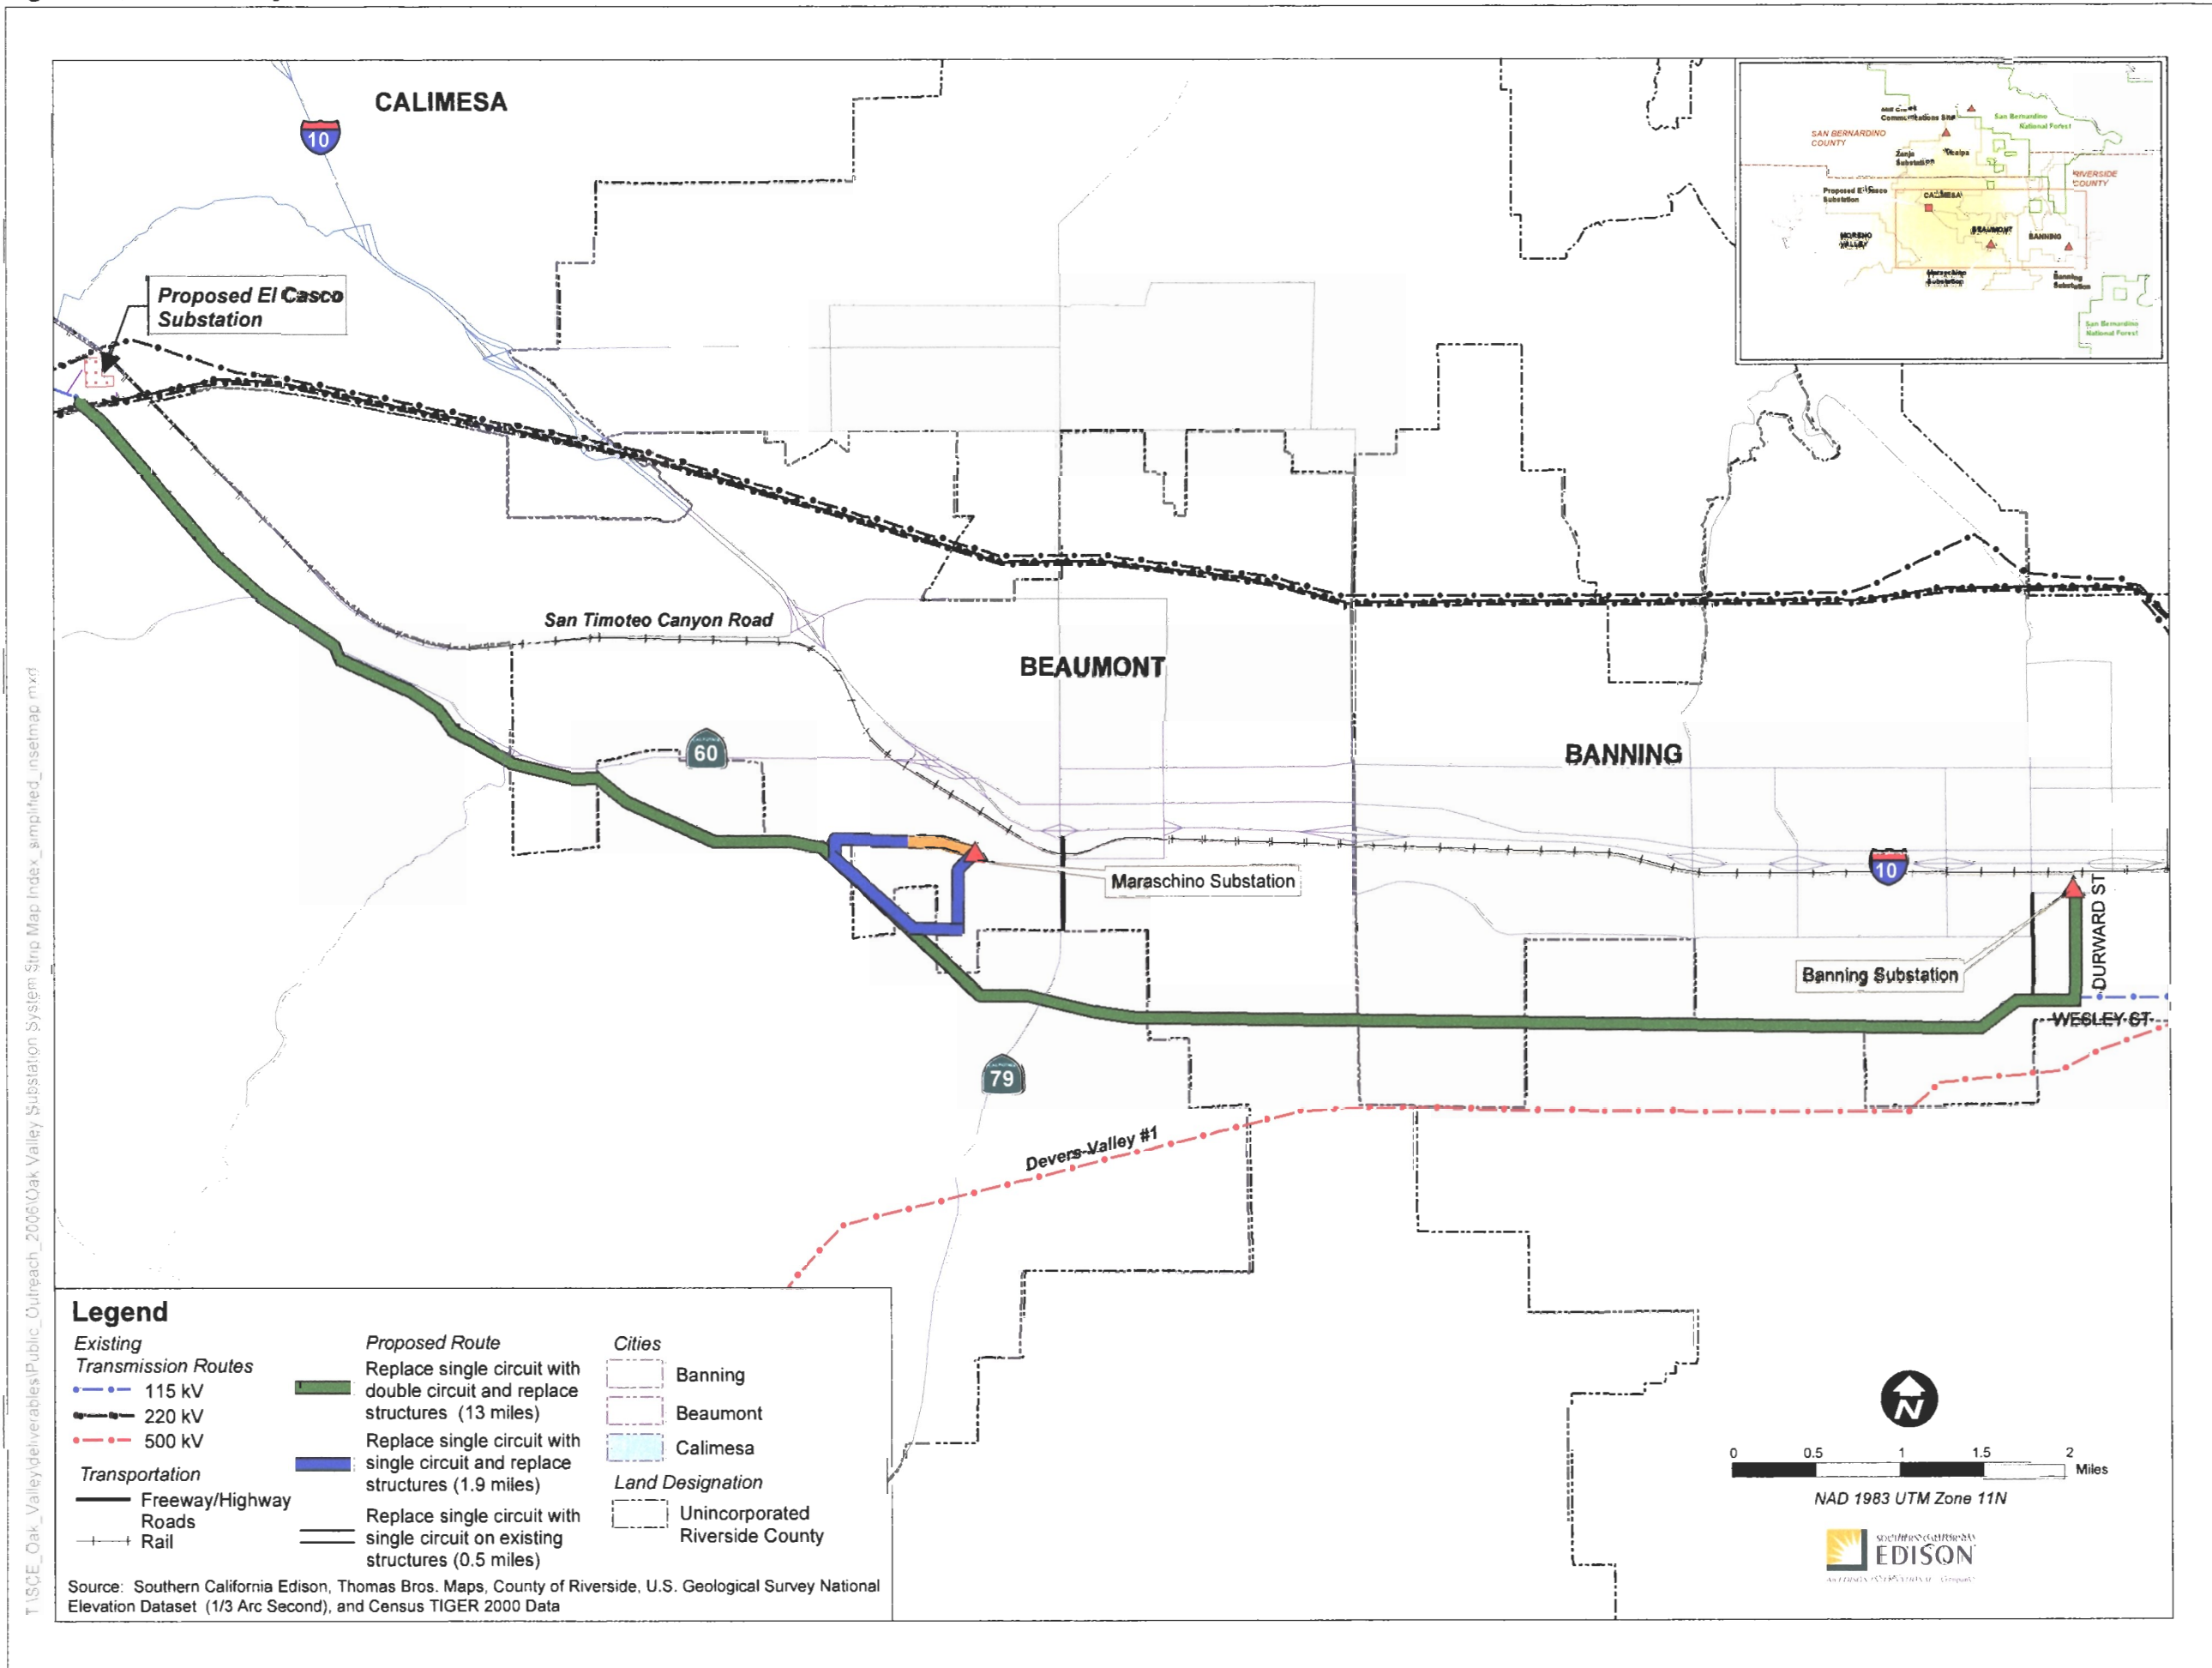

T:\SCE\_Oak\_Valley\deliverables\Public\_Outreach\_2006\Oak\_Valley\_Substation\_System\_Strip\_Map\_Index\_simplified\_insetmap.mxd



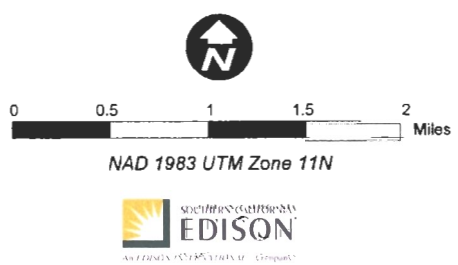


Figure 2-2, El Casco Substation Site Plan

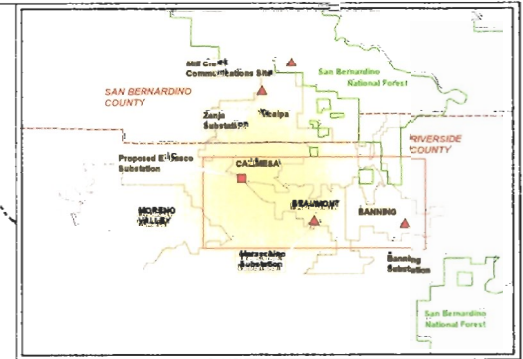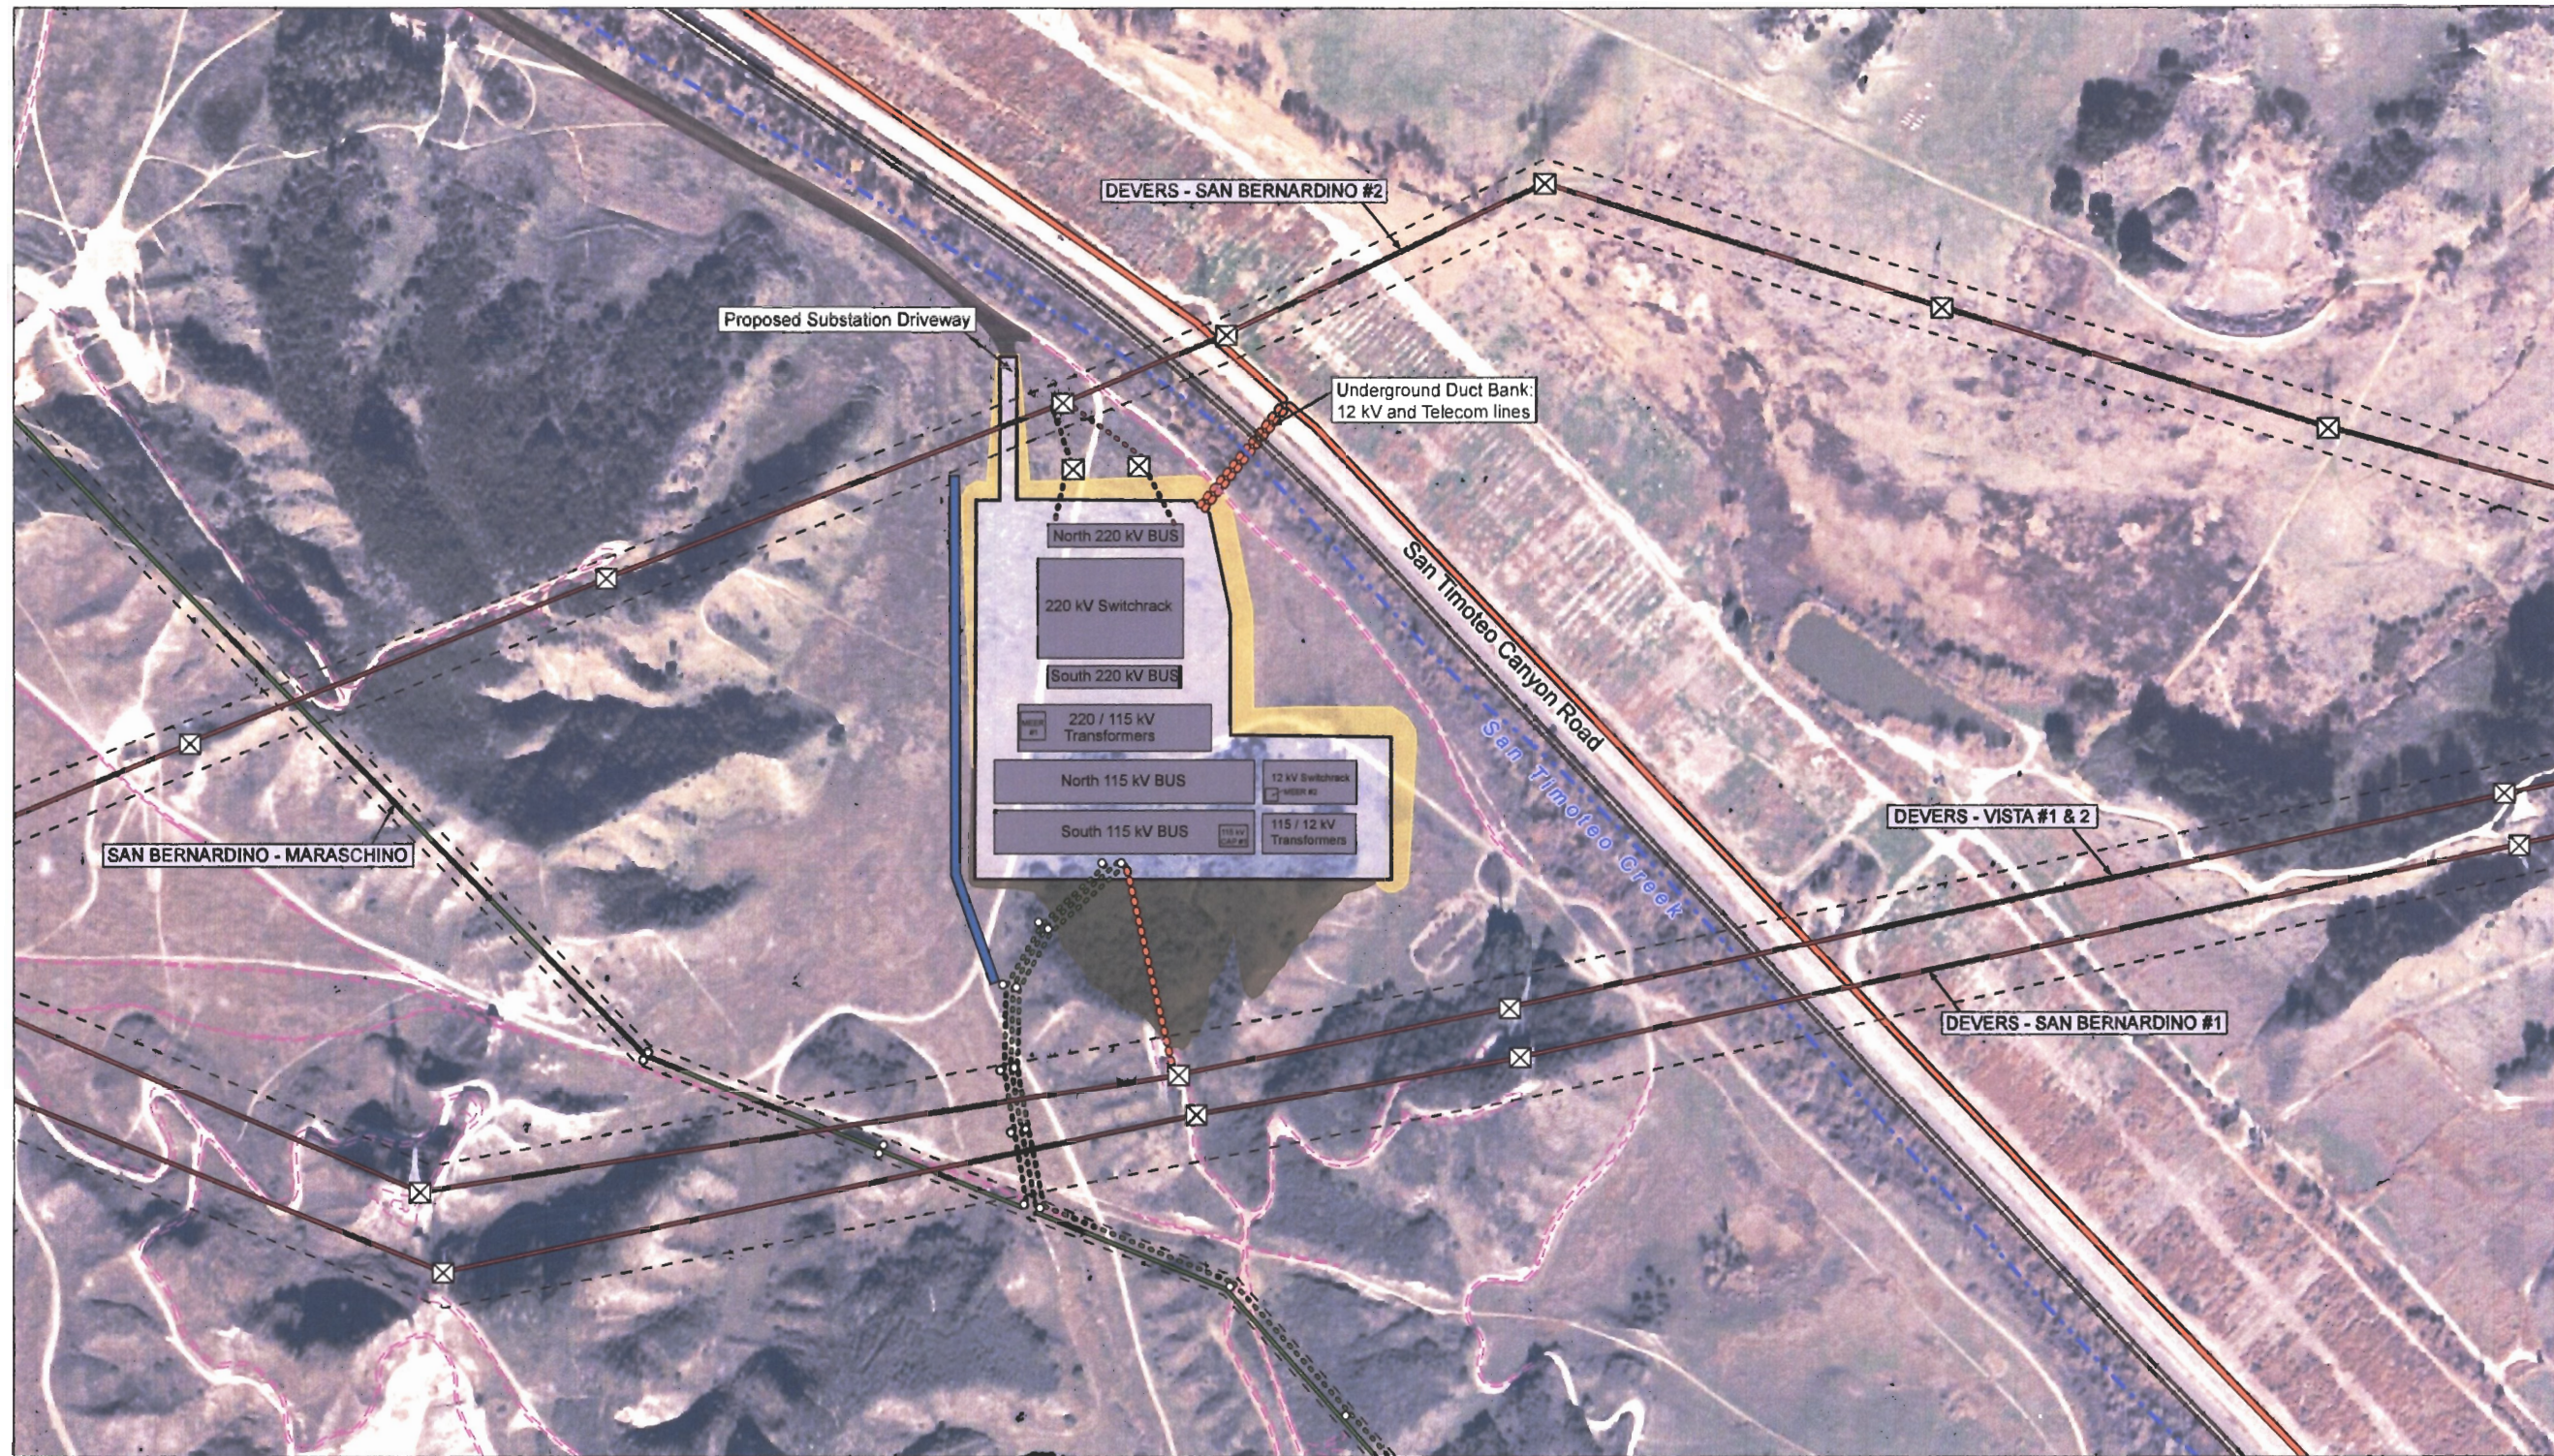

SOURCE: Southern California Edison 2006

**LEGEND**

- |                       |  |           |           |                       |                                  |
|-----------------------|--|-----------|-----------|-----------------------|----------------------------------|
| Existing 220 kV Lines | Proposed Fiber Optic Circuit (Underground) | Fill Area | Creek     | Access Road           | Proposed Rerouted Drainage Swale |
| Existing 115 kV Lines | Proposed Fiber Optic Circuit (Overhead)    | Cut Area  | Rail Road | Proposed Asphalt Road | SCE Right of Way Boundary        |
| Proposed 220 kV Lines | SCE Transmission Tower                     |           |           |                       |                                  |
| Proposed 115 kV Lines | SCE Subtransmission Pole                   |           |           |                       |                                  |

