


B. DESCRIPTION OF PROPOSED PROJECT

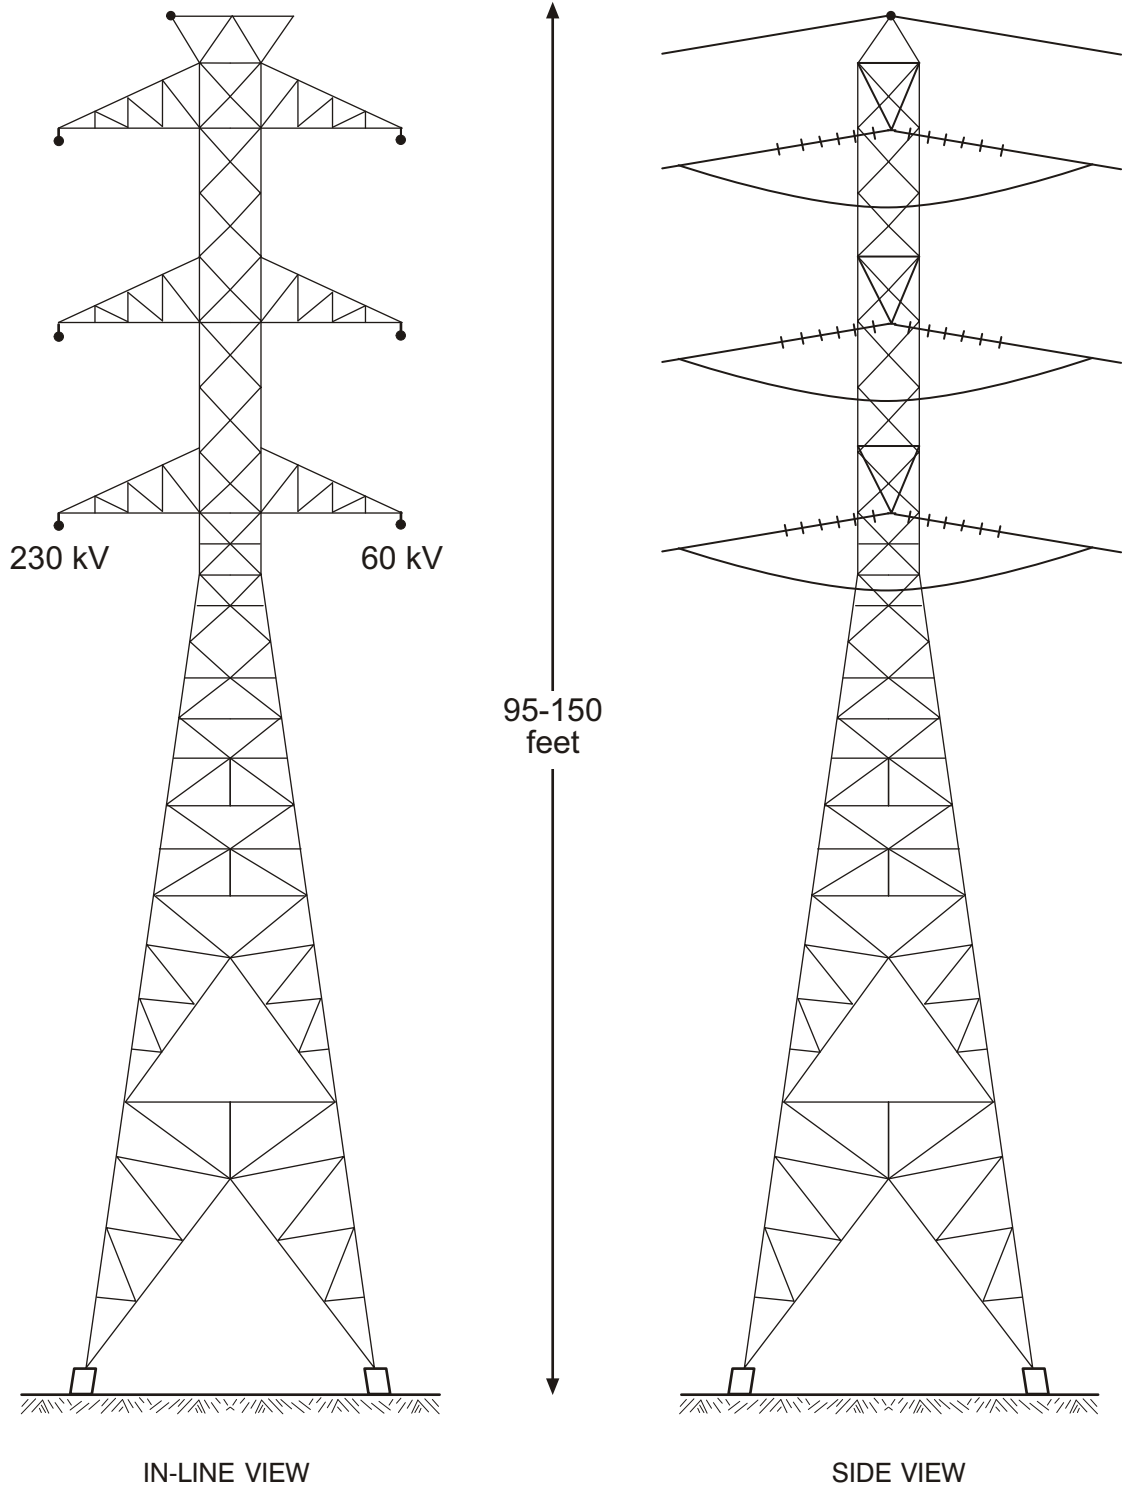

Not to Scale

**Jefferson-Martin 230 kV  
Transmission Line Project**

Figure B-4  
**Typical Heavy-Angle  
Lattice Steel Tower**

**Aspen**  
Environmental Group