




Talega-Esccondido/Valley-Serrano 500-kV Interconnect Project
 Lake Elsinore Advanced Pumped Storage Project

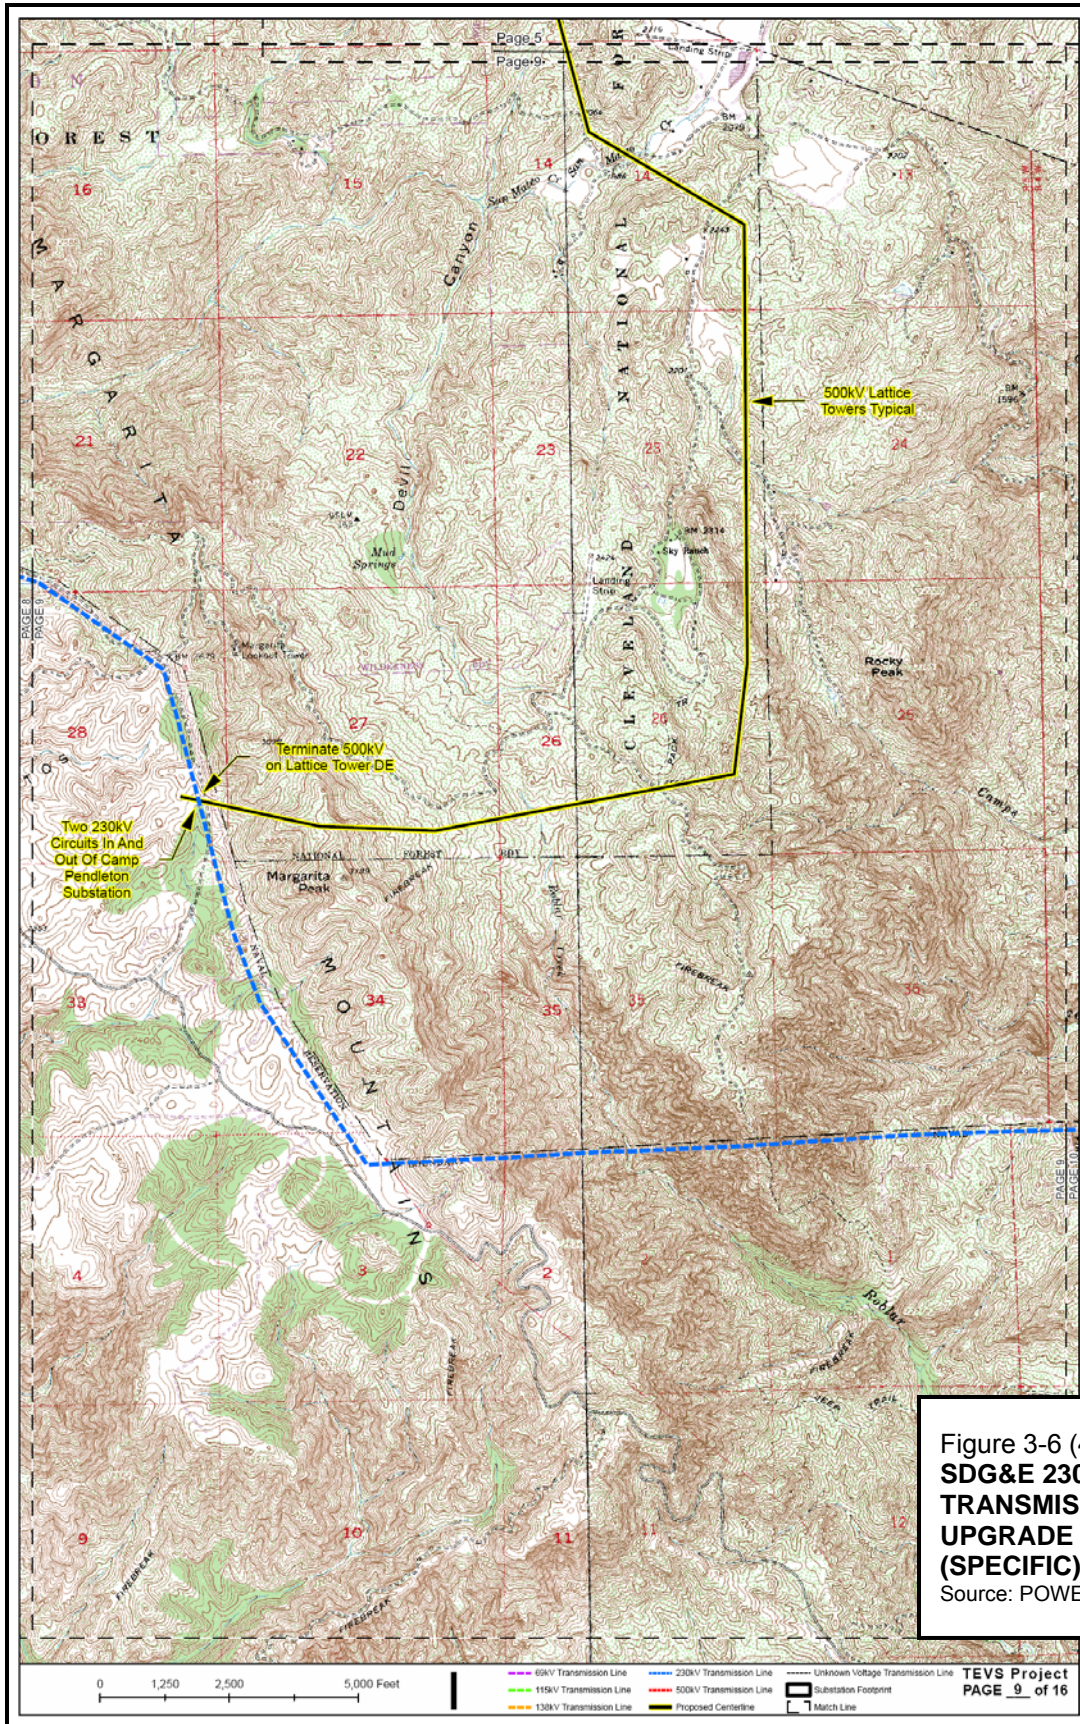

Talega-Escondido/Valley-Serrano 500-kV Interconnect Project
 Lake Elsinore Advanced Pumped Storage Project

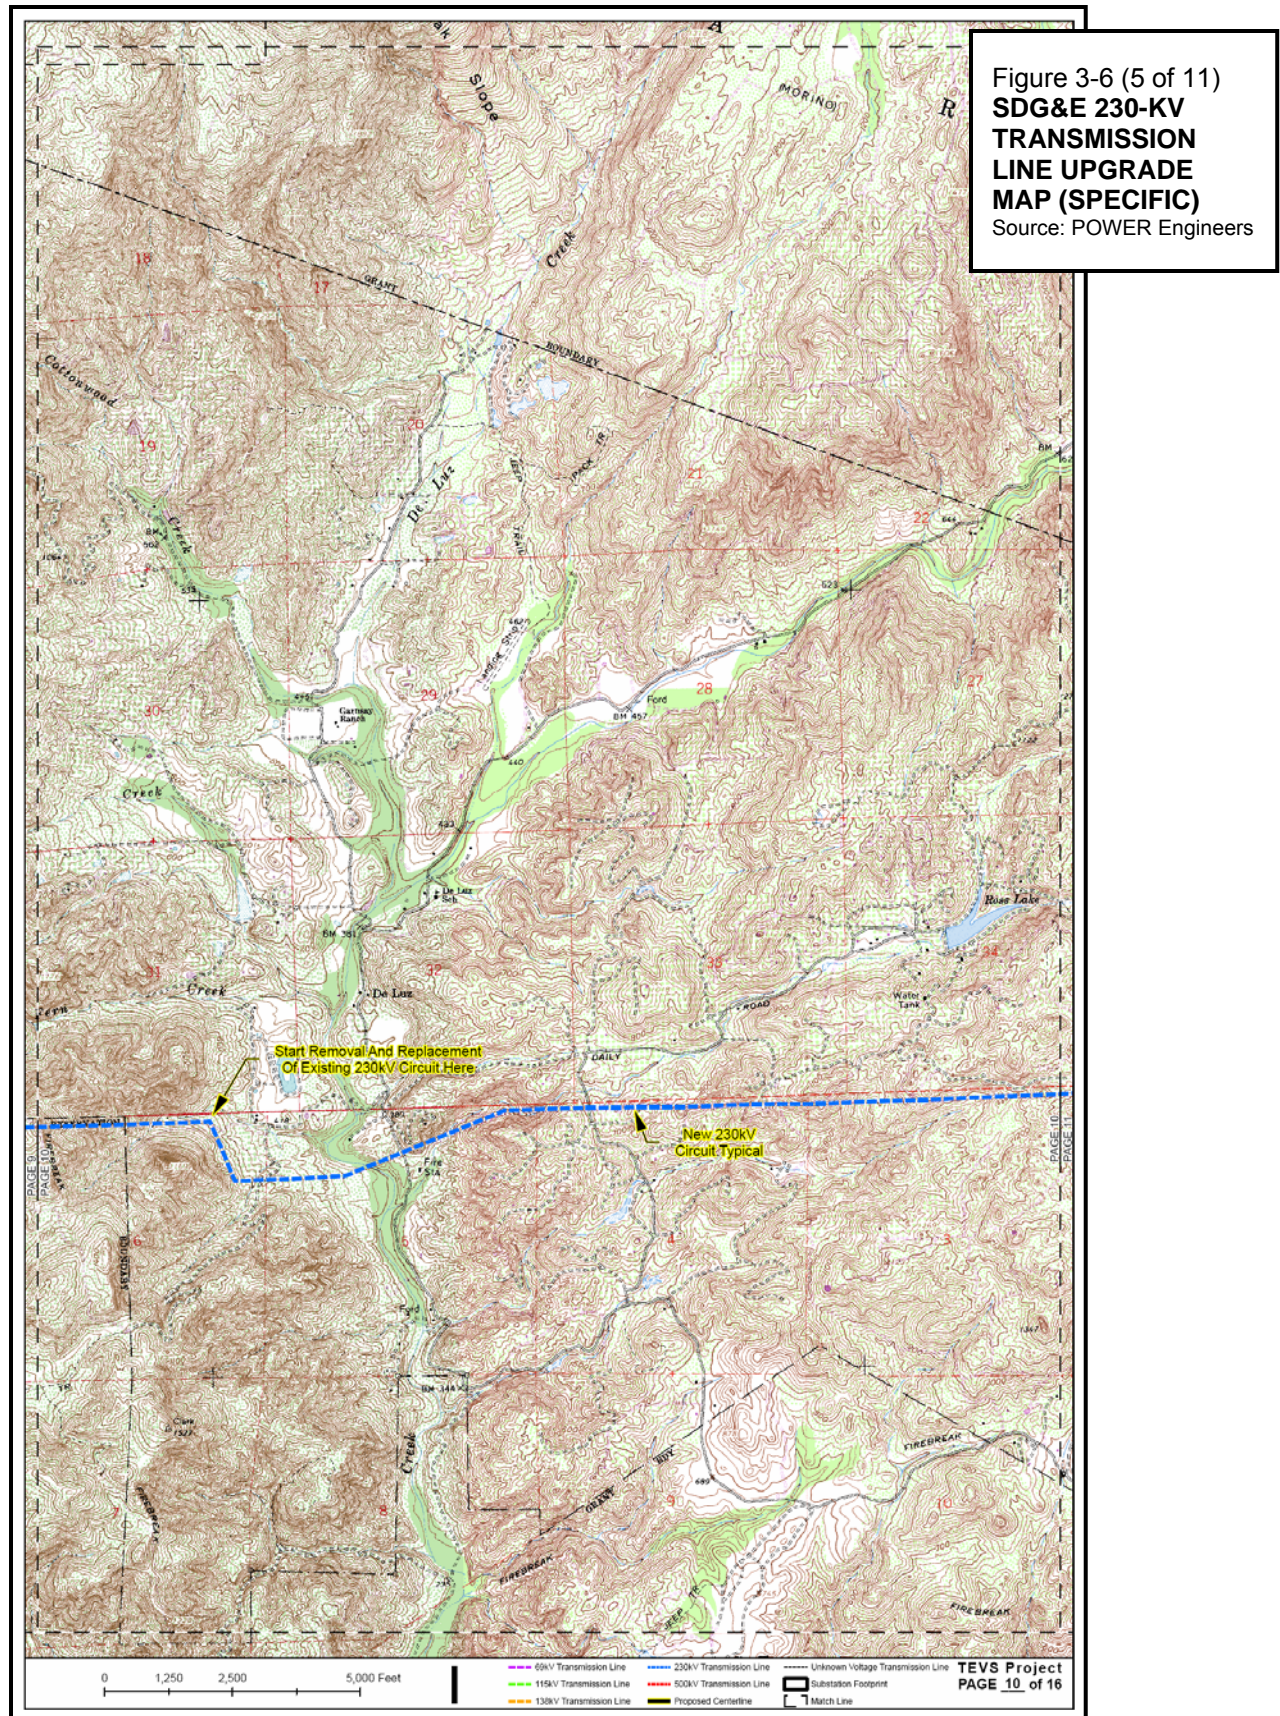

Talega-Escondido/Valley-Serrano 500-kV Interconnect Project
 Lake Elsinore Advanced Pumped Storage Project

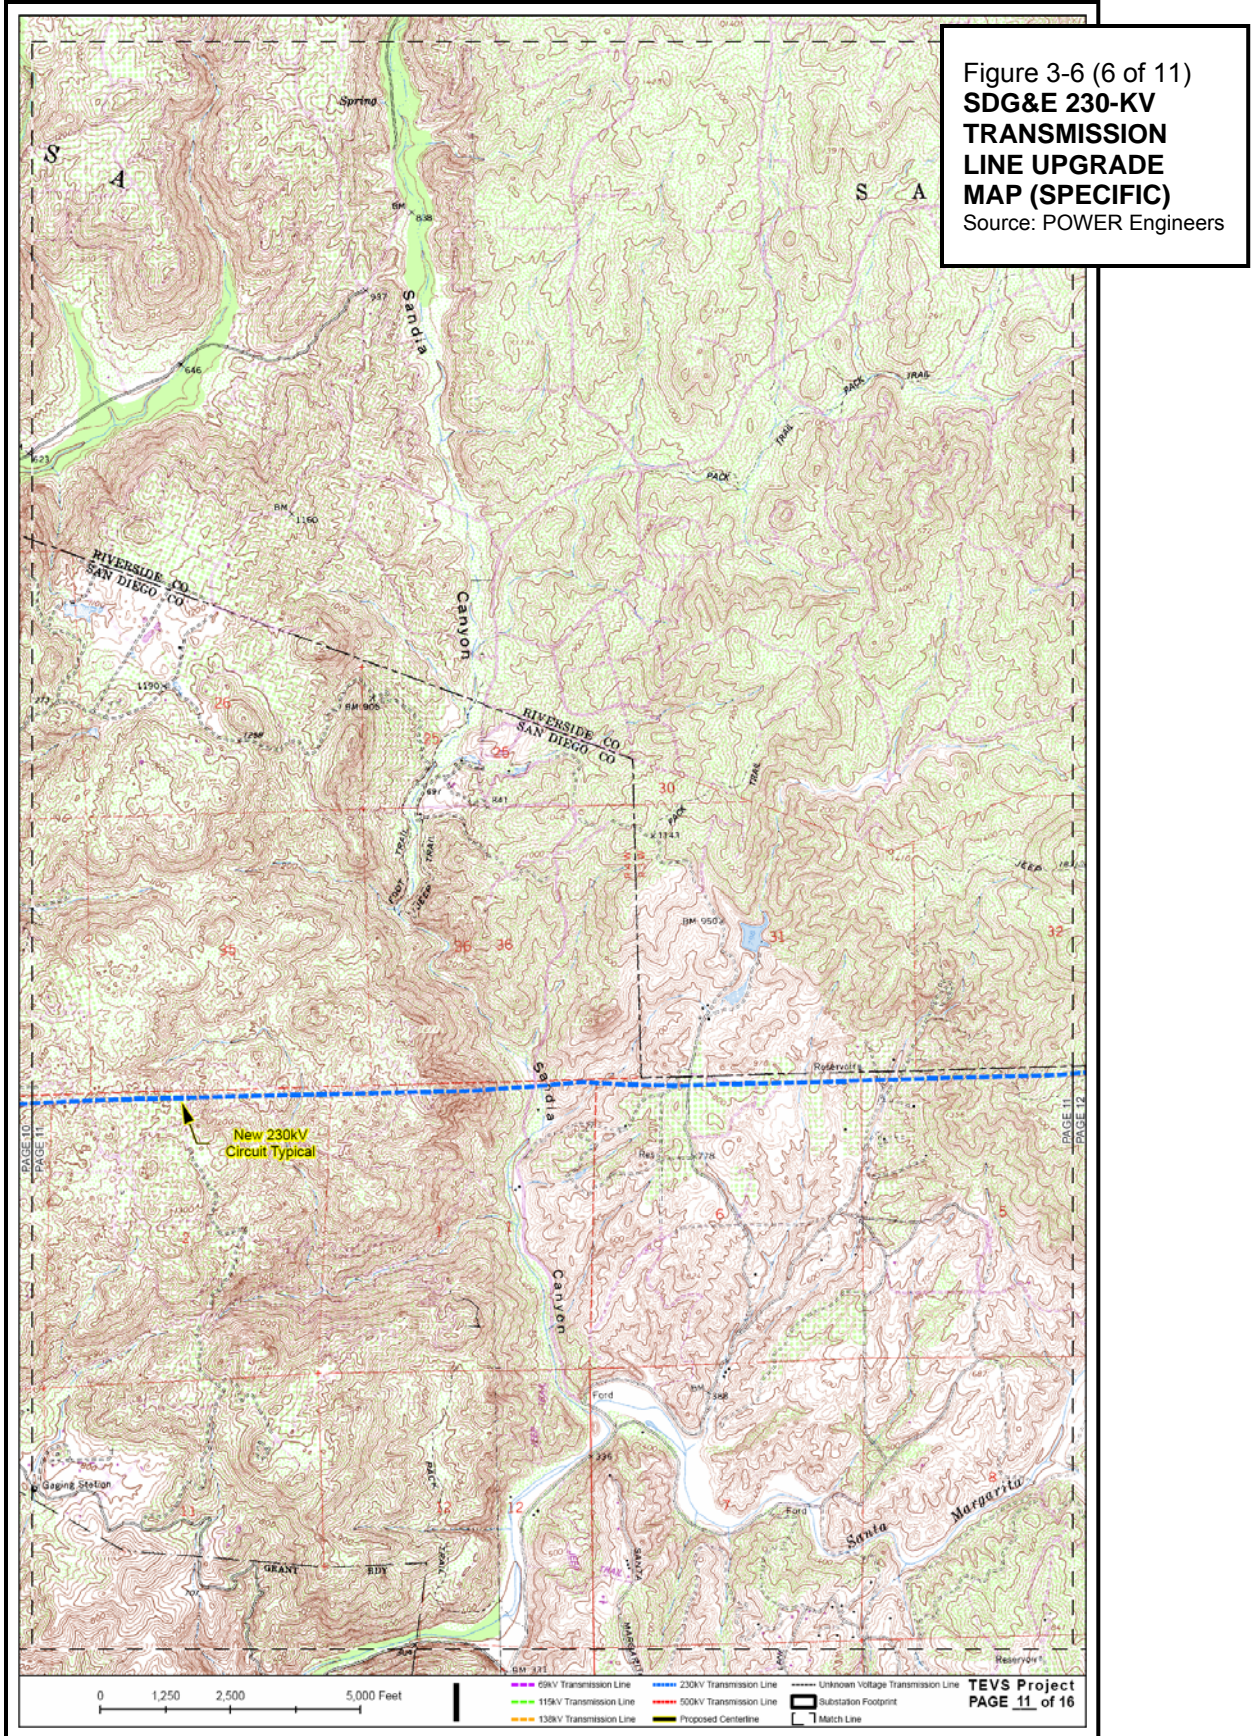

Talega-Escondido/Valley-Serrano 500-kV Interconnect Project
 Lake Elsinore Advanced Pumped Storage Project

Figure 3-6 (7 of 11)
**SDG&E 230-KV
 TRANSMISSION
 LINE UPGRADE
 MAP (SPECIFIC)**
 Source: POWER Engineers

