



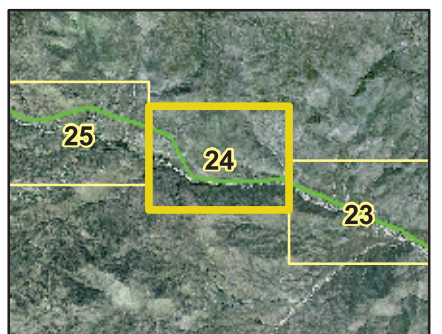


SUNRISE POWERLINKSM

- Proposed Structure
 - Existing Structure to be Removed
 - Proposed Project Centerline
 - 92 kV Transmission Line Proposed to be Underground in Road ROW
 - 69 kV Transmission Line Proposed to be Underground in Road ROW
 - 92 kV Transmission Line Proposed to be Overhead from Underbuild to Transition Structure
 - 69 kV Transmission Line Proposed to be Overhead from Transition Structure to Underbuild
 - Access Road to be Constructed
 - Access Road Requiring Light Grading
 - Existing Trail
 - Existing Gravel Road
 - Existing Paved Road
 - Temporary Construction and Maintenance Pad
 - Permanent Construction and Maintenance Pad
 - Pull Site
 - Proposed Right of Way
 - Existing Right of Way
 - Anza-Borrego Desert State Park Boundary
 - Anza-Borrego Desert State Park Wilderness Area
- Land Use Classification
- Parks and Recreation
- Jurisdictional Land Ownership
- Bureau of Land Management Land

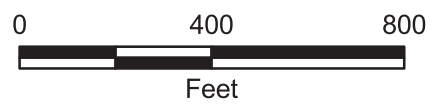

Local Inset Map

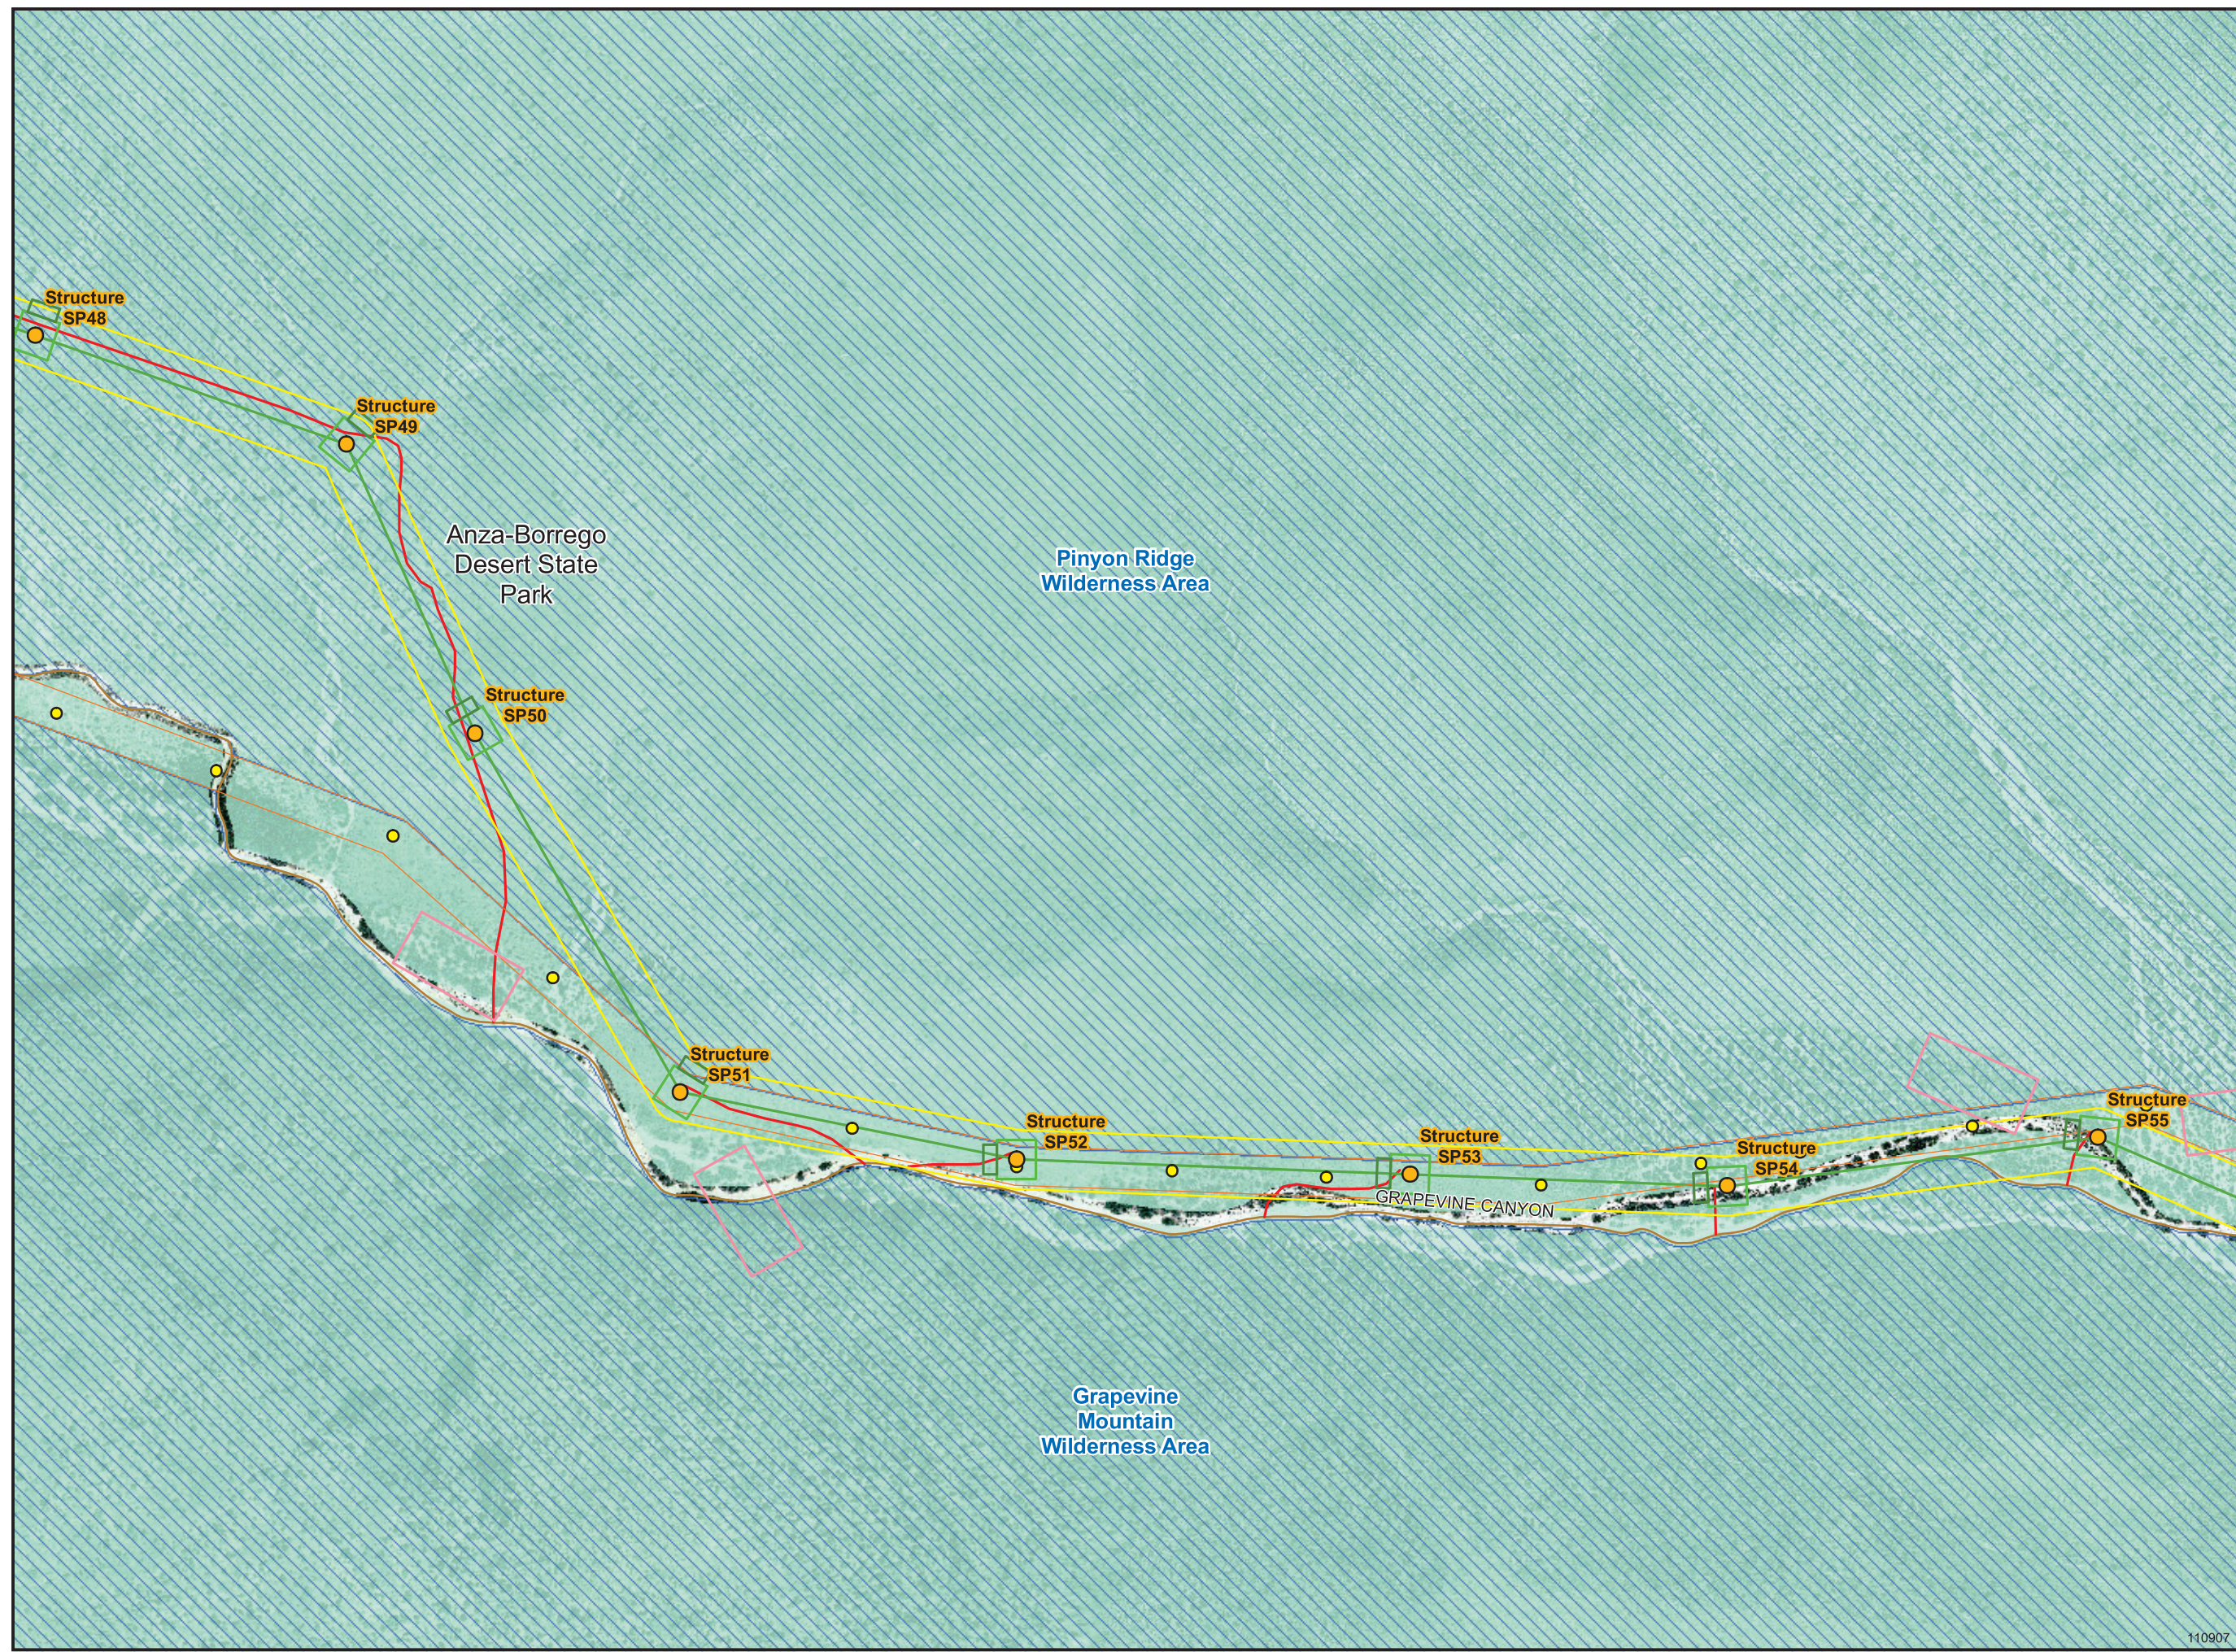

Appendix 11B, ABDSP Detail. Figure 11B-24