

CENTERLINE DATA TABLE

SYMBOL	DELTA/BEARING	RADIUS	LENGTH
CL77	12°27'58"	750.00'	163.18'
CL78	16°08'02"	600.00'	168.95'

NOTE:
LINES/CURVES SHOWN ON THE DATA TABLE
ARE NOT BROKEN AT MATCH LINES.
LENGTHS ARE COMPREHENSIVE.

DRIVEWAY CENTERLINE DATA TABLE

SYMBOL	DELTA/BEARING	RADIUS	LENGTH
CL126	S23°17'35"E	8.00'	8.60'
CL127	S1°05'13"	25.00'	13.56'
CL128	S07°47'39"W	...	15.02'

CURB RETURN DATA TABLE

SYMBOL	DELTA/BEARING	RADIUS	LENGTH	REMARKS
CR30	119°57'56"	8.00'	16.75'	EDGE OF ROAD
CR31	S6°59'26"	30.00'	16.29'	EDGE OF ROAD
CR32	N23°17'35"W	...	11.64'	EDGE OF ROAD
CR33	N23°17'35"W	...	16.04'	EDGE OF ROAD

REVISIONS




NO.	WORK DONE	DATE:	BY:	APP'D:	NO.	WORK DONE	DATE:	BY:	APP'D:	NO.	WORK DONE	DATE:	BY:	APP'D:	NO.	WORK DONE	DATE:	BY:	APP'D:	NO.	

SAN DIEGO GAS & ELECTRIC COMPANY
SAN DIEGO, CALIFORNIA

**SUNCREST SUBSTATION ACCESS ROAD
PLAN & PROFILE**

DRAWN BY: DHT	DATE: 3/24/10	SCALE: 1"=20'	W.C.:	REV: 0
CHECKED BY: PJC	DATE: -			
APPROVED BY: CR	DATE: -	SHEET 24 OF 55		
CAD NO.: IPPVT24	PLOT SCALE: 1"=1'			

SCR-C-224

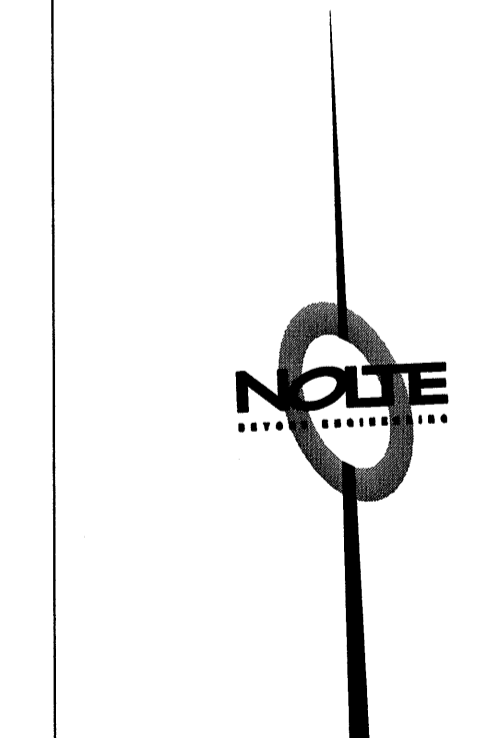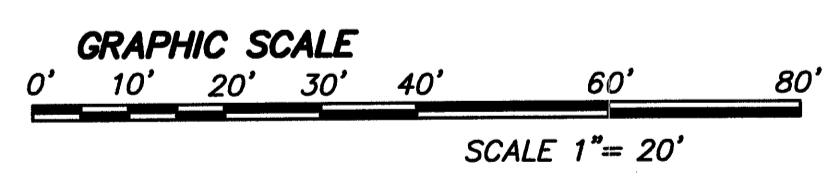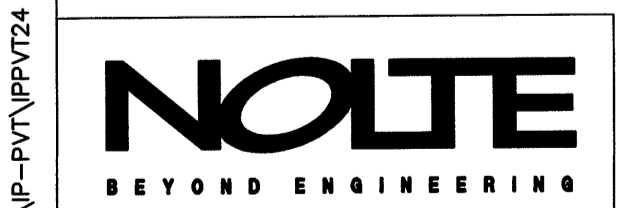

N:\SD9038600\CADD\USFS\GVAL\IP-PVT\IPPVT24

