




**STORM DRAIN
LATERAL 74 & 90**

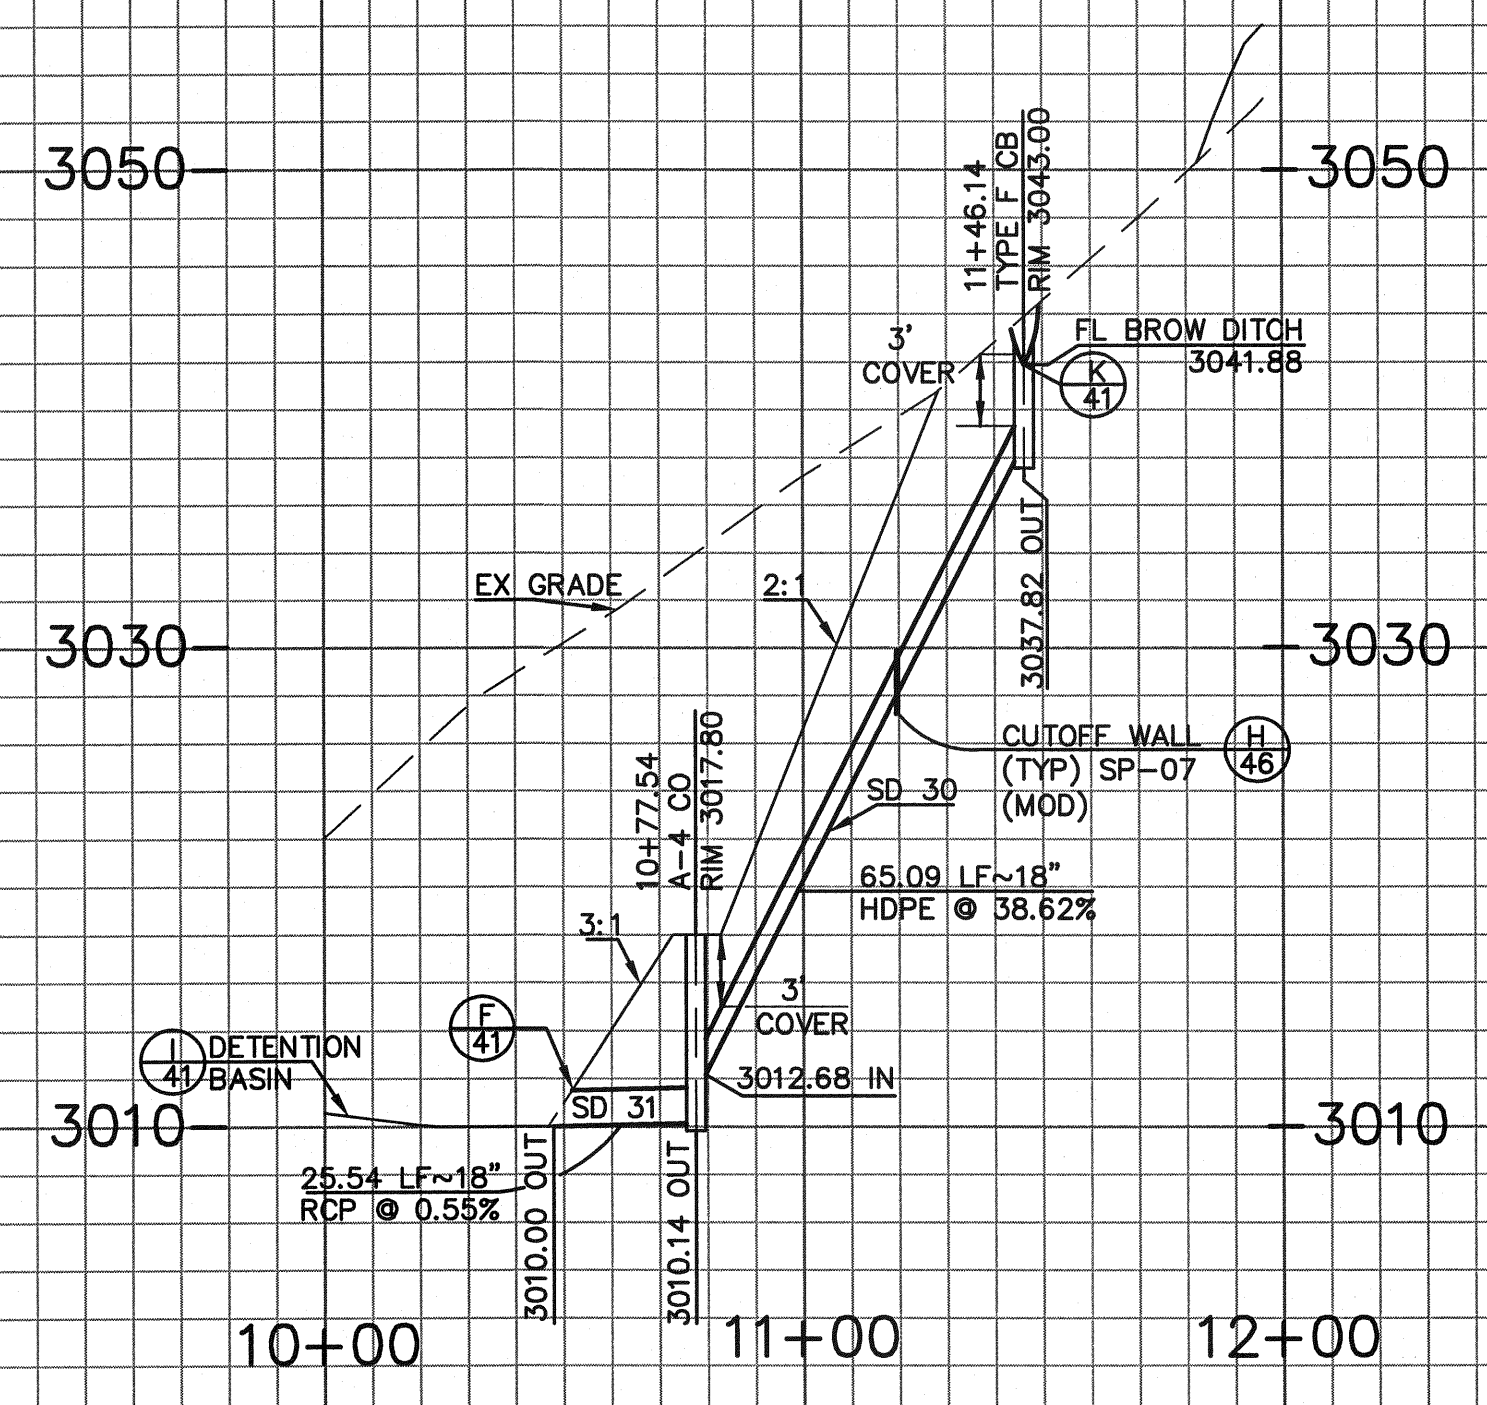


**STORM DRAIN
LATERAL 30 & 31**

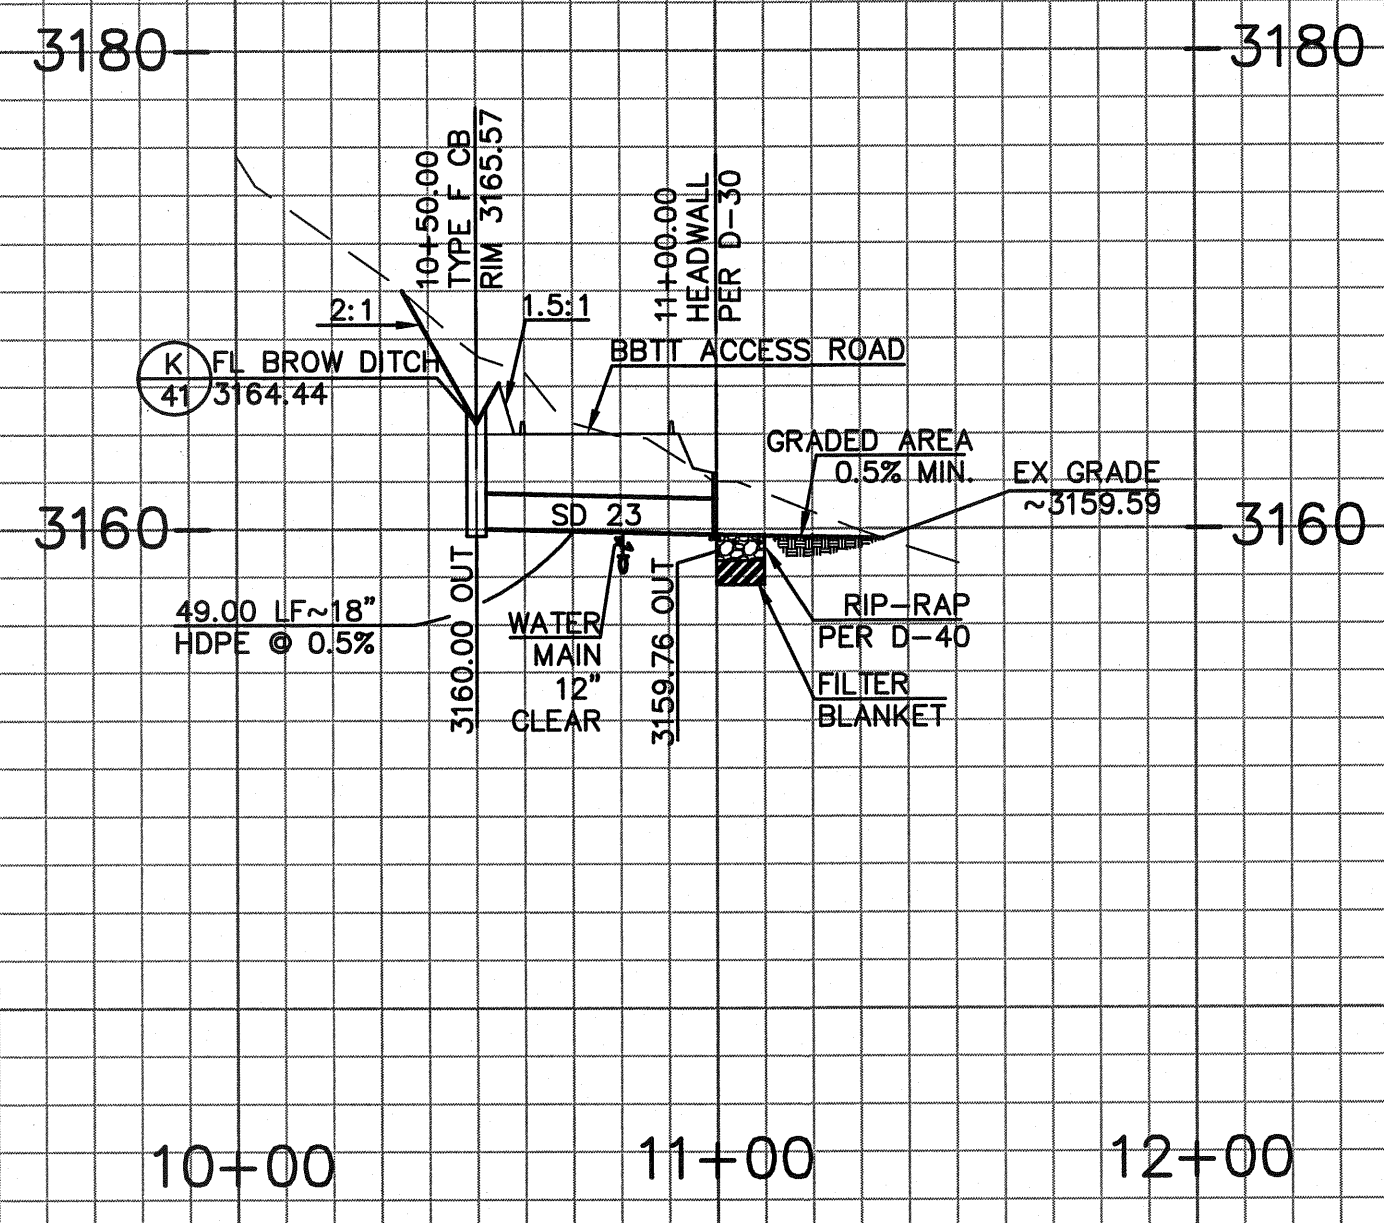

**STORM DRAIN
CULVERT 1
SD 23**

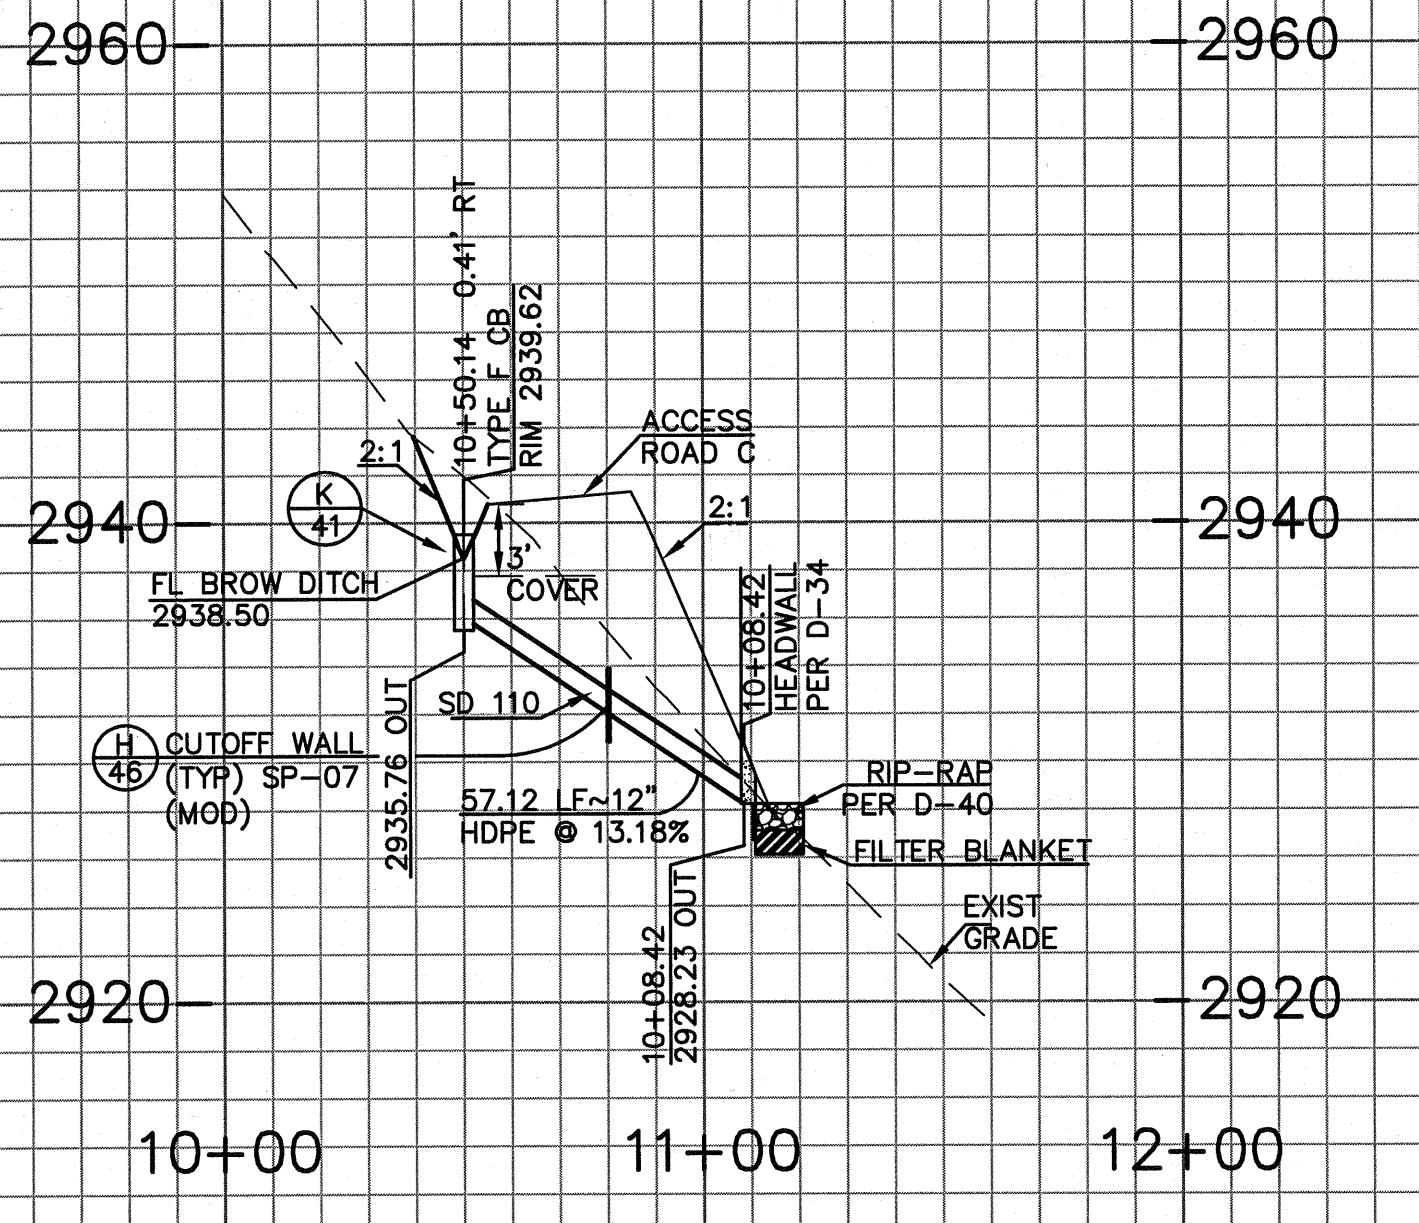


**STORM DRAIN
CULVERT 2
SD 110**

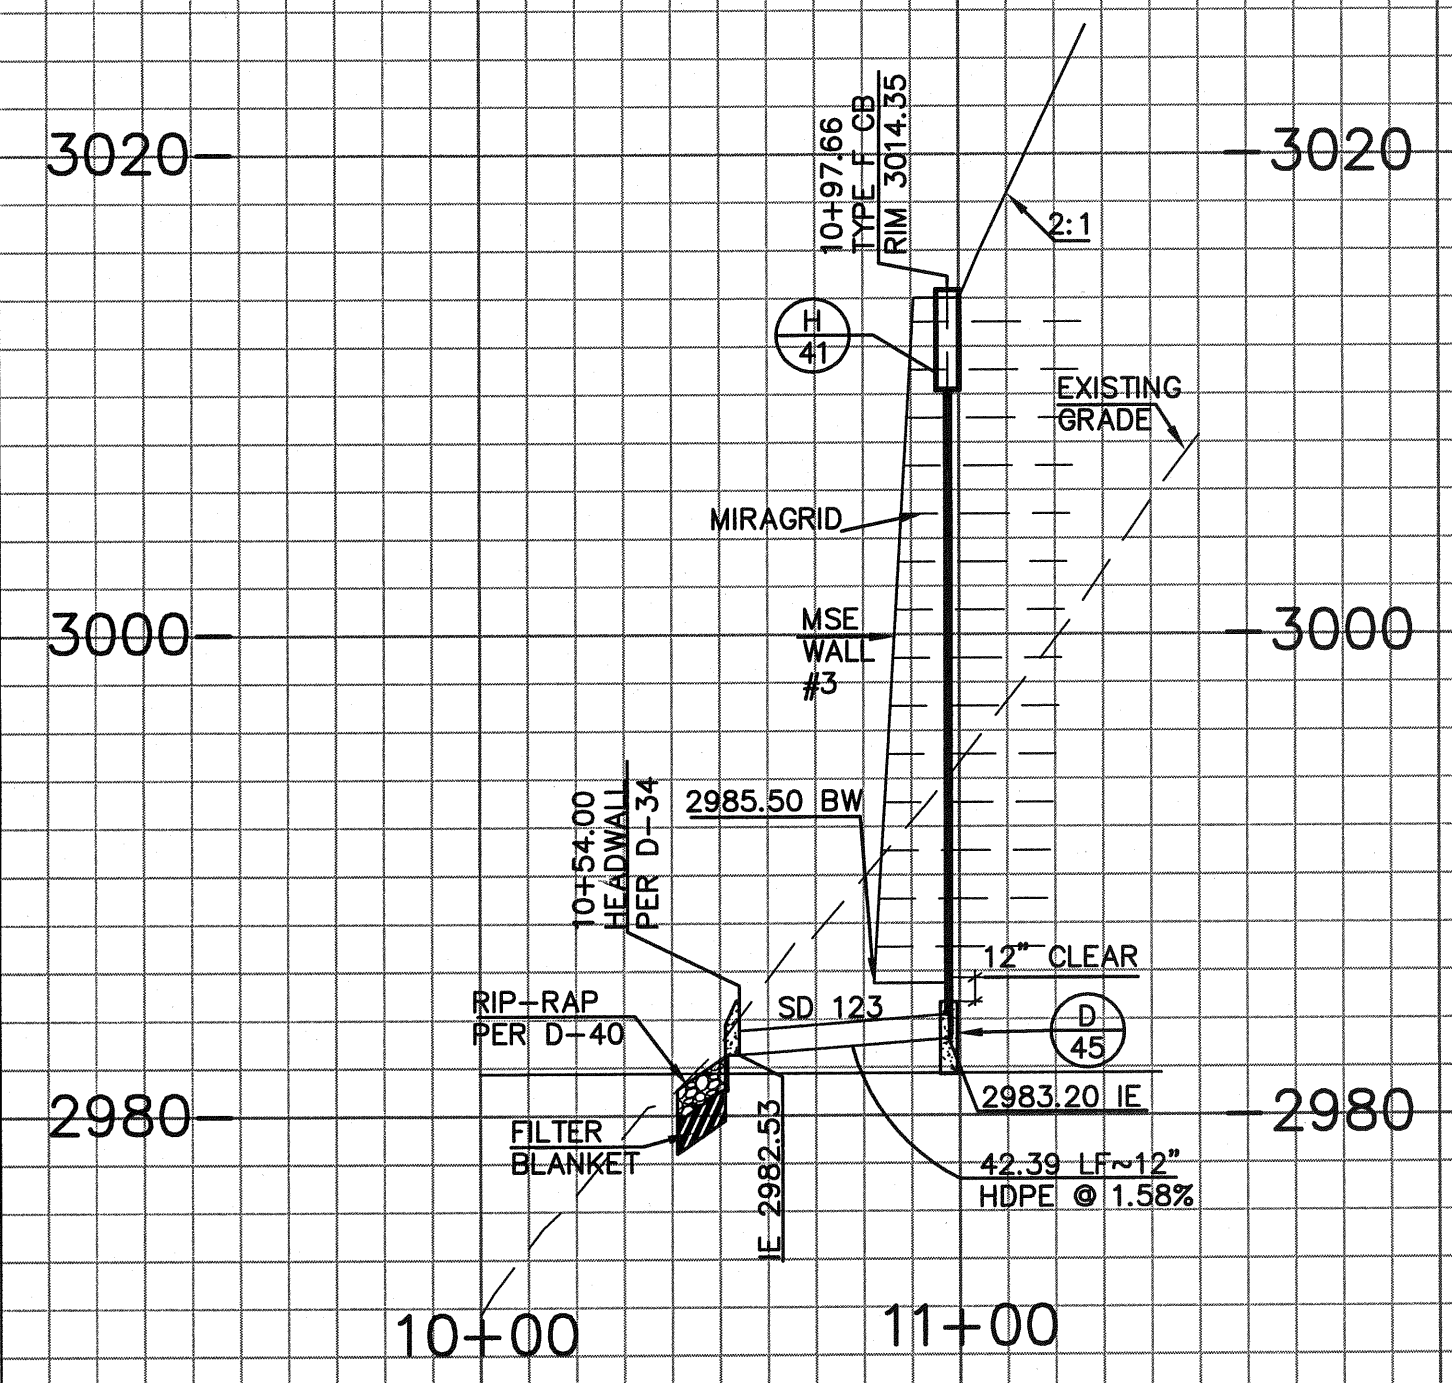

**STORM DRAIN
LATERAL 123**

SCALE
HORIZ: 1" = 40'
VERT: 1" = 8'

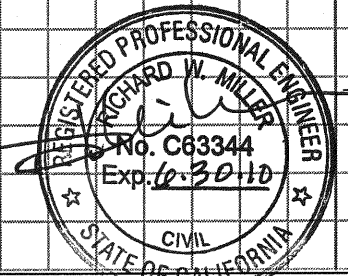

REVISIONS

NO.	WORK DONE	DATE:	BY:	APP'D:	NO.	WORK DONE	DATE:	BY:	APP'D:	NO.	WORK DONE	DATE:	BY:	APP'D:	NO.	WORK DONE	DATE:	BY:	APP'D:	NO.	

SAN DIEGO GAS & ELECTRIC COMPANY
SAN DIEGO, CALIFORNIA

**SUNCREST SUBSTATION
STORM DRAIN PROFILES**

DRAWN BY: MJ	DATE: 3/24/10	SCALE: 1"=40'	W.O.: -	REV: 0
CHECKED BY: RWM	DATE: -			
APPROVED BY: CR	DATE: -	SHEET 24 OF 66		
CAD NO.: GP24	PLOT SCALE: 1=1			

SCR-C-024

N:\SDR039600\CADD\USFS\CIVL\GP\GP24.XREFS