


(A) PIPE SUPPORT DETAIL

NO SCALE

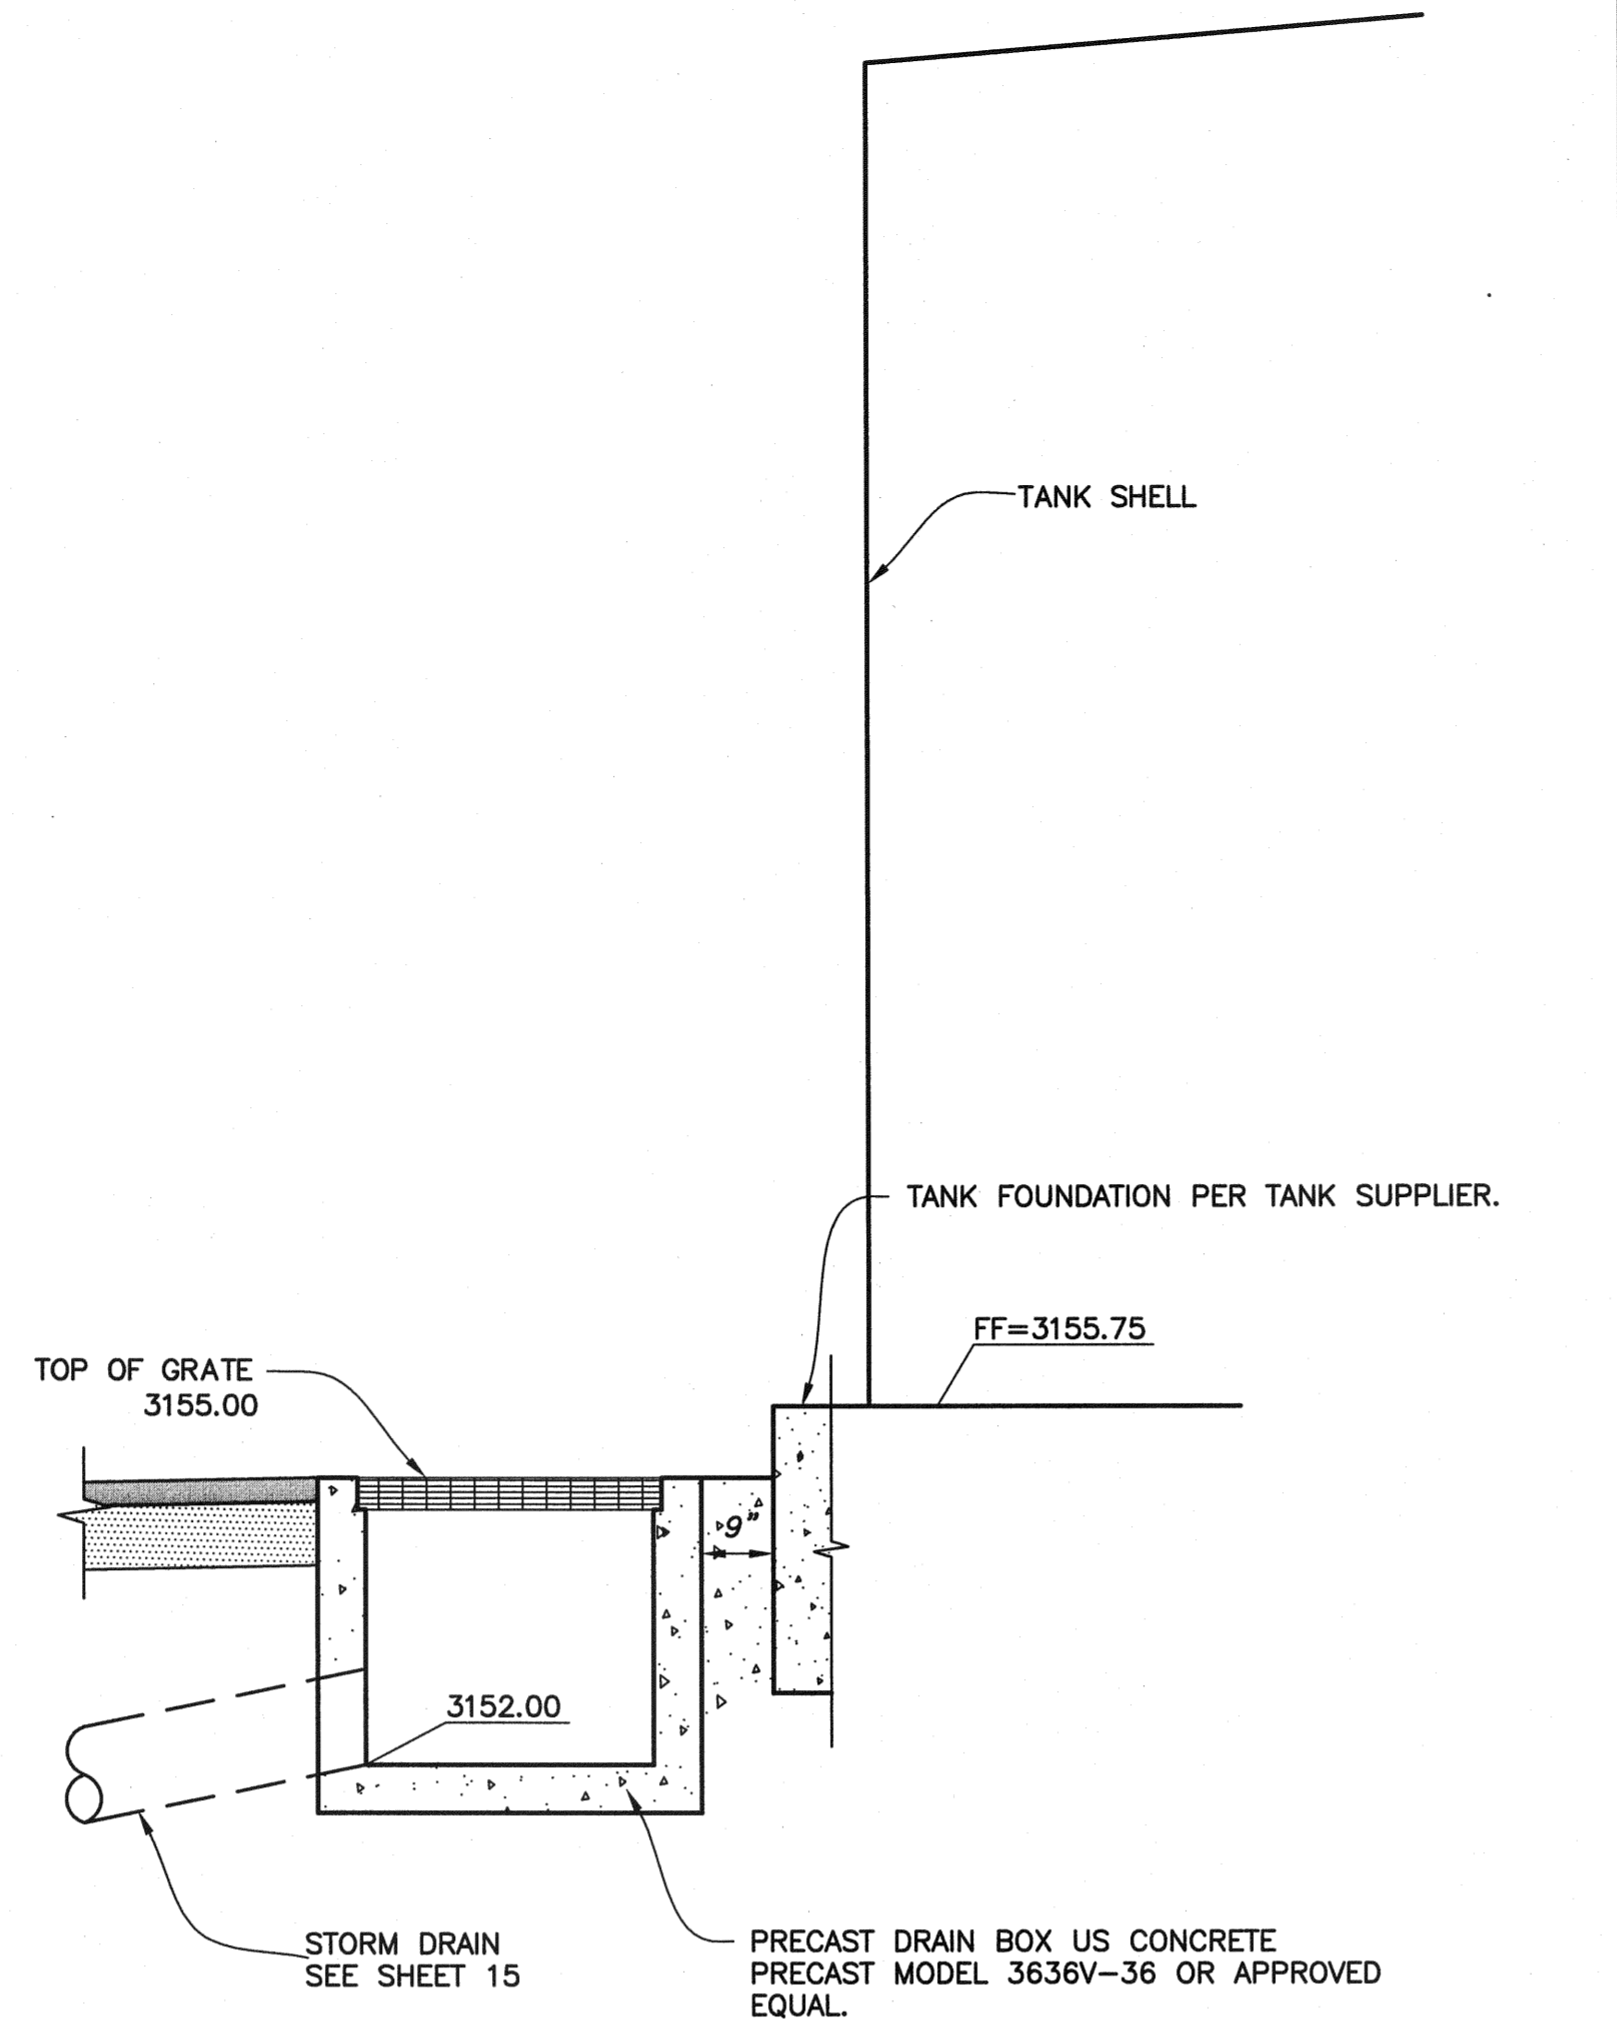


(B) PRECAST DRAIN BOX DETAIL

1" = 2'

NOLTE
 BEYOND ENGINEERING

N:\SPROJ\9600\CADD\USFS\CIVIL\GP49.XREFS

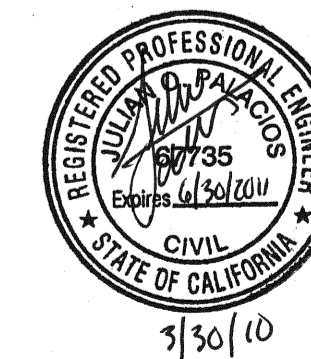

REVISIONS

NO.	WORK DONE	DATE:	BY:	APP'D:	NO.	WORK DONE	DATE:	BY:	APP'D:	NO.	WORK DONE	DATE:	BY:	APP'D:	NO.	WORK DONE	DATE:	BY:	APP'D:	NO.	WORK DONE	DATE:	BY:	APP'D:	NO.	WORK DONE		

SAN DIEGO GAS & ELECTRIC COMPANY
 SAN DIEGO, CALIFORNIA

SUNCREST SUBSTATION
 WATER AND WELL SYSTEM DETAILS

DRAWN BY: APS	DATE: 3/24/10	SCALE: AS SHOWN	W.O.: -	REV.: 0
CHECKED BY: RWM	DATE: -	SHEET 49 OF 66		
APPROVED BY: CR	DATE: -			
CAD NO.: GP49	PLOT SCALE: 1=1	SCR-C-049		