










 





SUNRISE POWERLINK™

-  Electric Transmission Structure
-  Substations
-  SWPL 230 kV ROW
-  Sycamore Canyon - Pomerado

**Roads**

-  Rural Interstate
-  San Diego County Road
-  Urban Freeway or Expressway
-  Urban Interstate
-  BLM Land
-  Homeland Security
-  USFS Land
-  25 Ft Easement

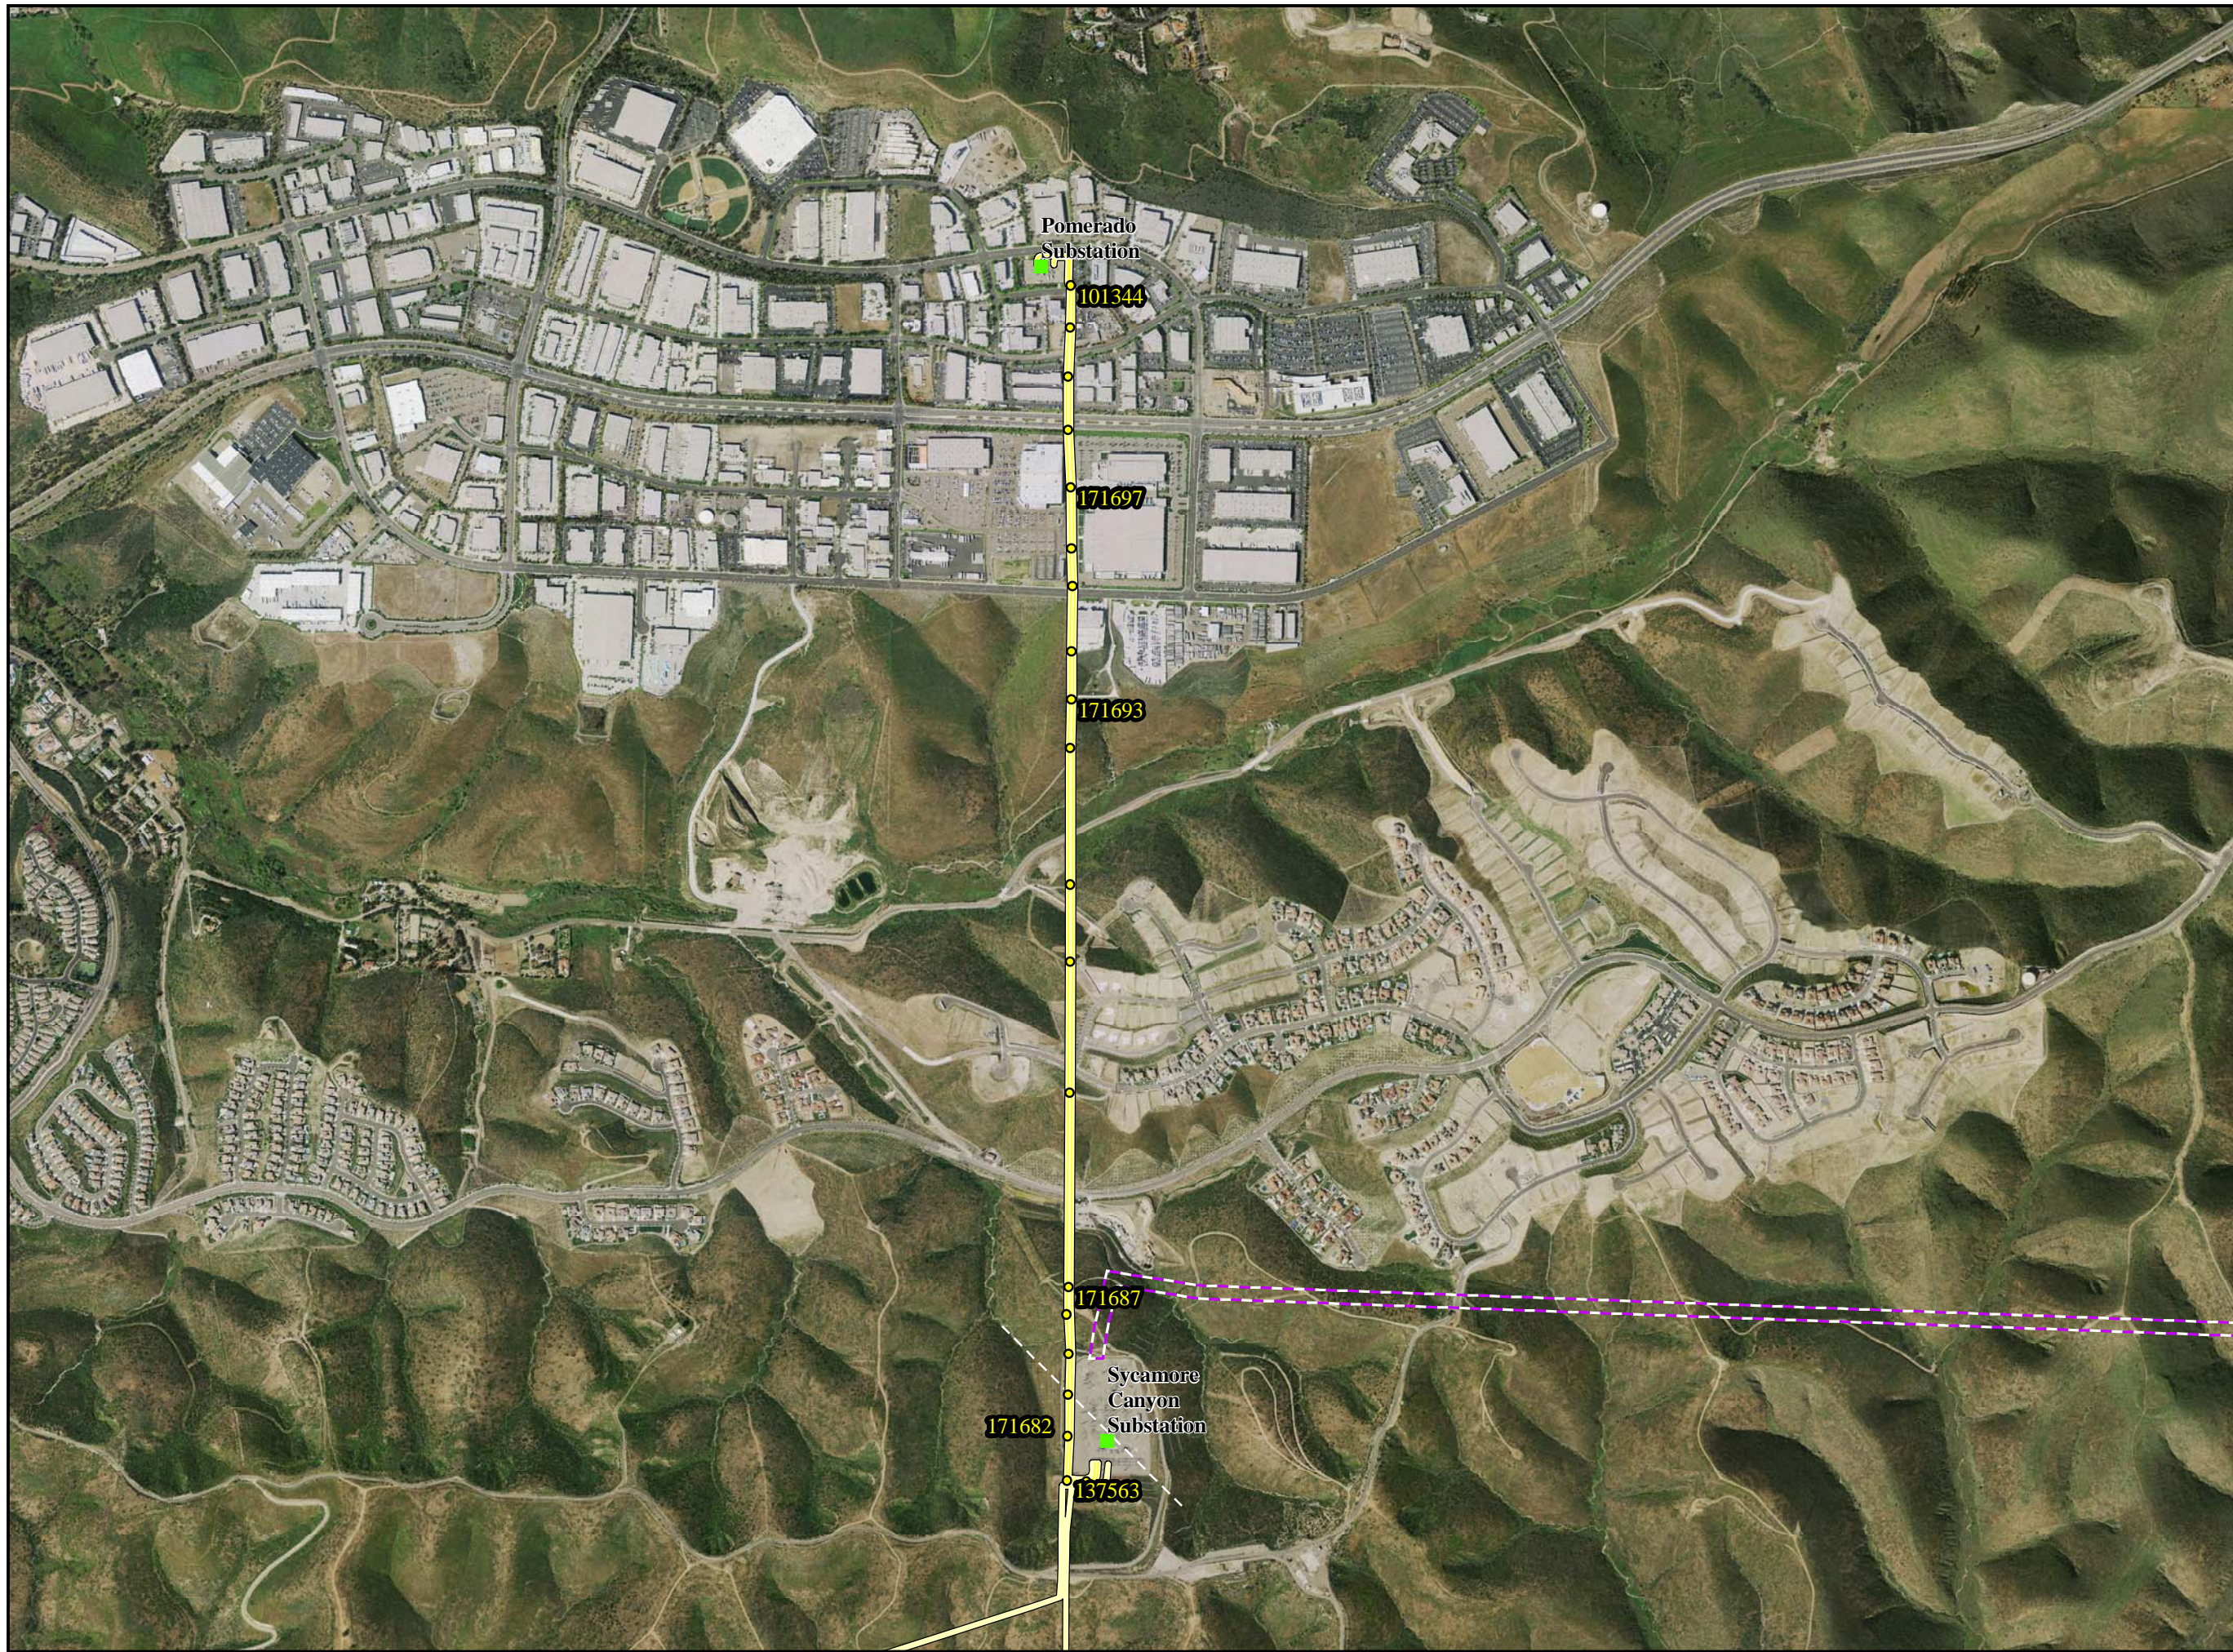

0 1,200 2,400



SCALE IN FEET



INDEX MAP

**Figure 42**  
**SYCAMORE CANYON -**  
**POMERADO SUBSTATION**  
**RECONDUCTORING PROJECT**  
**OVERVIEW**

May 2010

