



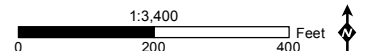

Attachment B.8: C157 Route Map 1 of 10

CNF Revised Plan of Development

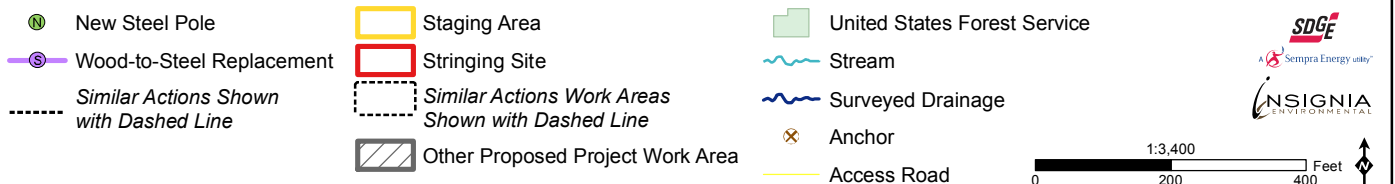

Z:\Projects\SDGE_CNF_ESRP\IXD\IPDD\Revised_POD_April_2013\Detailed_Route_Maps\Distribution\C157_Mapbook.mxd 4/18/2013

Source: SDG&E, 2012; USFS, 2012; CPAD 1.7 GreenInfo Network, 2011




Z:\Projects\SDGE_CNF_ESRP\IXD\IPDD\Revised_POD_April_2013\Detailed_Route_Maps\Distribution\C157_Mapbook.mxd 4/18/2013


Attachment B.8: C157 Route Map 2 of 10

CNF Revised Plan of Development

- | | | |
|----------------------------------------|---------------------------------------------------|------------------------------|
| New Steel Pole | Staging Area | United States Forest Service |
| Wood-to-Steel Replacement | Stringing Site | Stream |
| Similar Actions Shown with Dashed Line | Similar Actions Work Areas Shown with Dashed Line | Surveyed Drainage |
| Other Proposed Project Work Area | Anchor | Access Road |

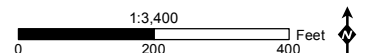



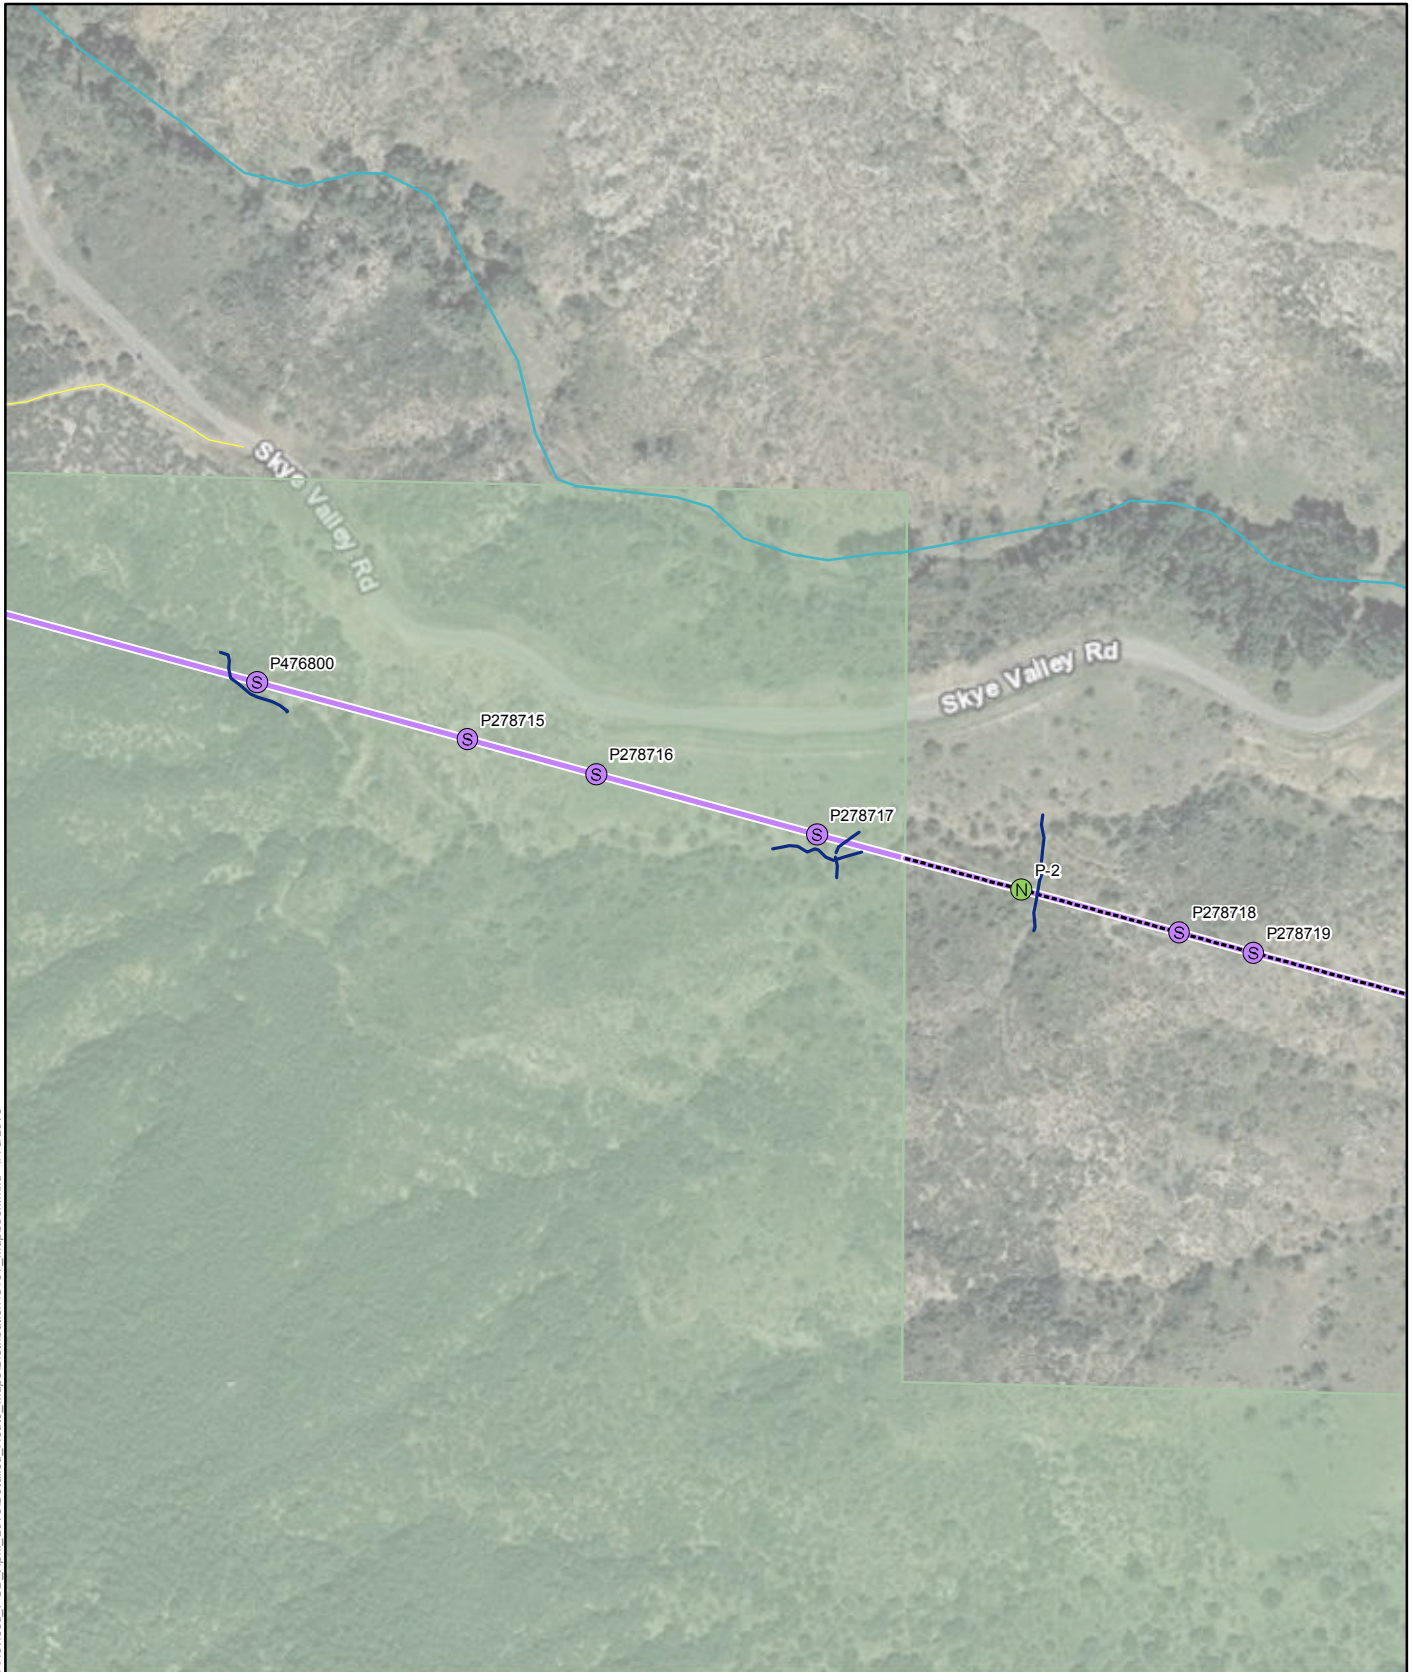










Source: SDG&E, 2012; USFS, 2012; CPAD 1.7 GreenInfo Network, 2011



Attachment B.8: C157 Route Map 3 of 10

CNF Revised Plan of Development

- | | | |
|---|---|---|
|  New Steel Pole |  Staging Area |  United States Forest Service |
|  Wood-to-Steel Replacement |  Stringing Site |  Stream |
|  Similar Actions Shown with Dashed Line |  Similar Actions Work Areas Shown with Dashed Line |  Surveyed Drainage |
| |  Other Proposed Project Work Area |  Anchor |
| | |  Access Road |

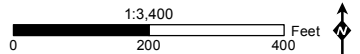













Z:\Projects\SDGE_CNF_ESRP\XDOs\POD\Revised_POD_April_2013\Detailed_Route_Maps\Distribution\C157_Mapbook.mxd 4/18/2013


Source: SDG&E, 2012; USFS, 2012; CPAD 1.7 GreenInfo Network, 2011

 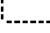


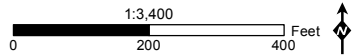
Z:\Projects\SDGE_CNF_ESRP\IXD\IPDD\Revised_POD_April_2013\Detailed_Route_Maps\Distribution\C157_Mapbook.mxd 4/18/2013


Attachment B.8: C157 Route Map 4 of 10 **CNF Revised Plan of Development**

 New Steel Pole	 Staging Area	 United States Forest Service
 Wood-to-Steel Replacement	 Stringing Site	 Stream
 Similar Actions Shown with Dashed Line	 Similar Actions Work Areas Shown with Dashed Line	 Surveyed Drainage
	 Other Proposed Project Work Area	 Anchor
		 Access Road












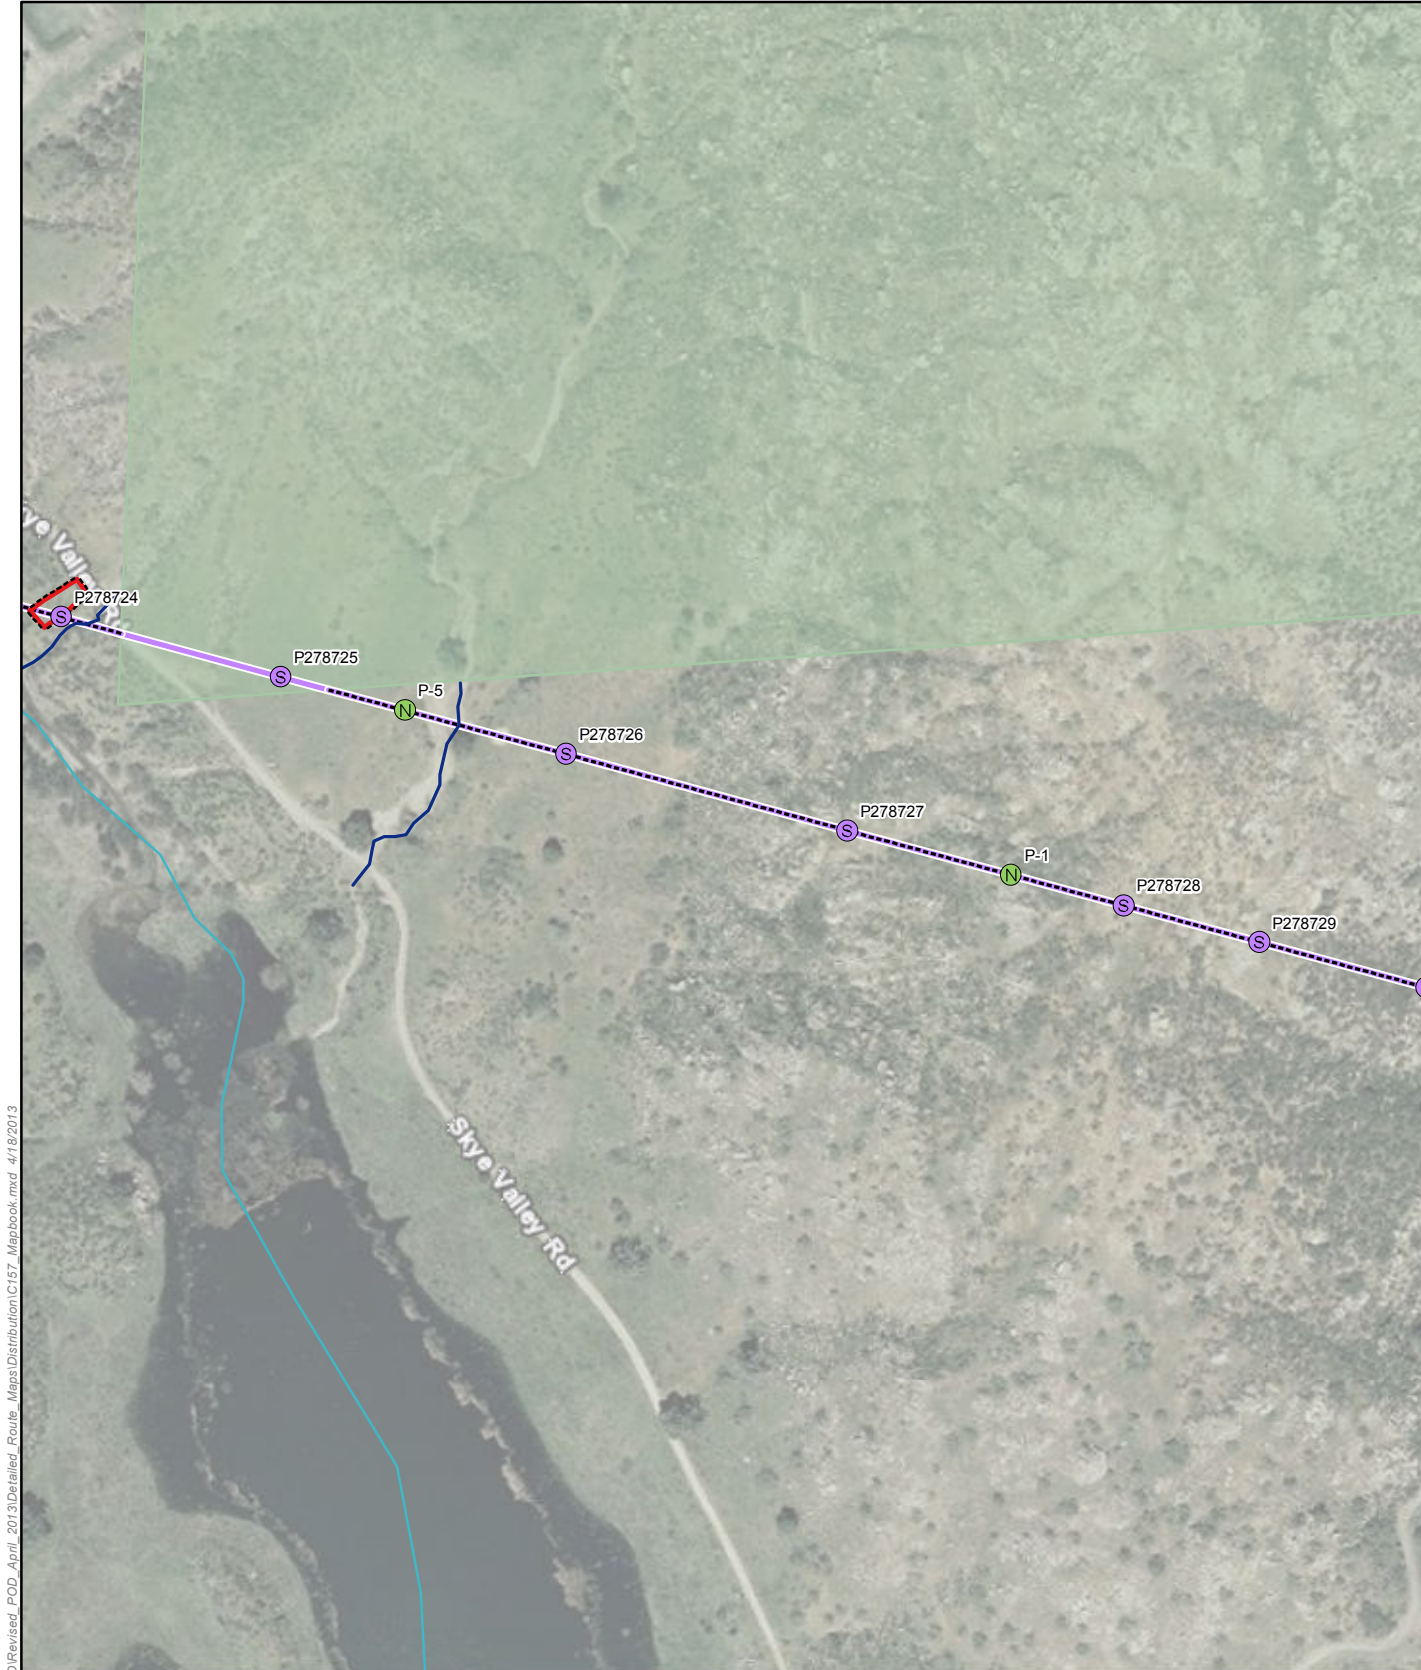










Source: SDG&E, 2012; USFS, 2012; CPAD 1.7 GreenInfo Network, 2011

 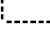


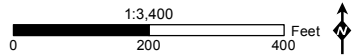
Z:\Projects\SDGE_CNF_ESRP\IXD\IPDD\Revised_POD_April_2013\Detailed_Route_Maps\Distribution\C157_Mapbook.mxd 4/18/2013

Attachment B.8: C157 Route Map 5 of 10 **CNF Revised Plan of Development**


 New Steel Pole	 Staging Area	 United States Forest Service
 Wood-to-Steel Replacement	 Stringing Site	 Stream
 Similar Actions Shown with Dashed Line	 Similar Actions Work Areas Shown with Dashed Line	 Surveyed Drainage
 Other Proposed Project Work Area	 Anchor	 Access Road







Source: SDG&E, 2012; USFS, 2012; CPAD 1.7 GreenInfo Network, 2011

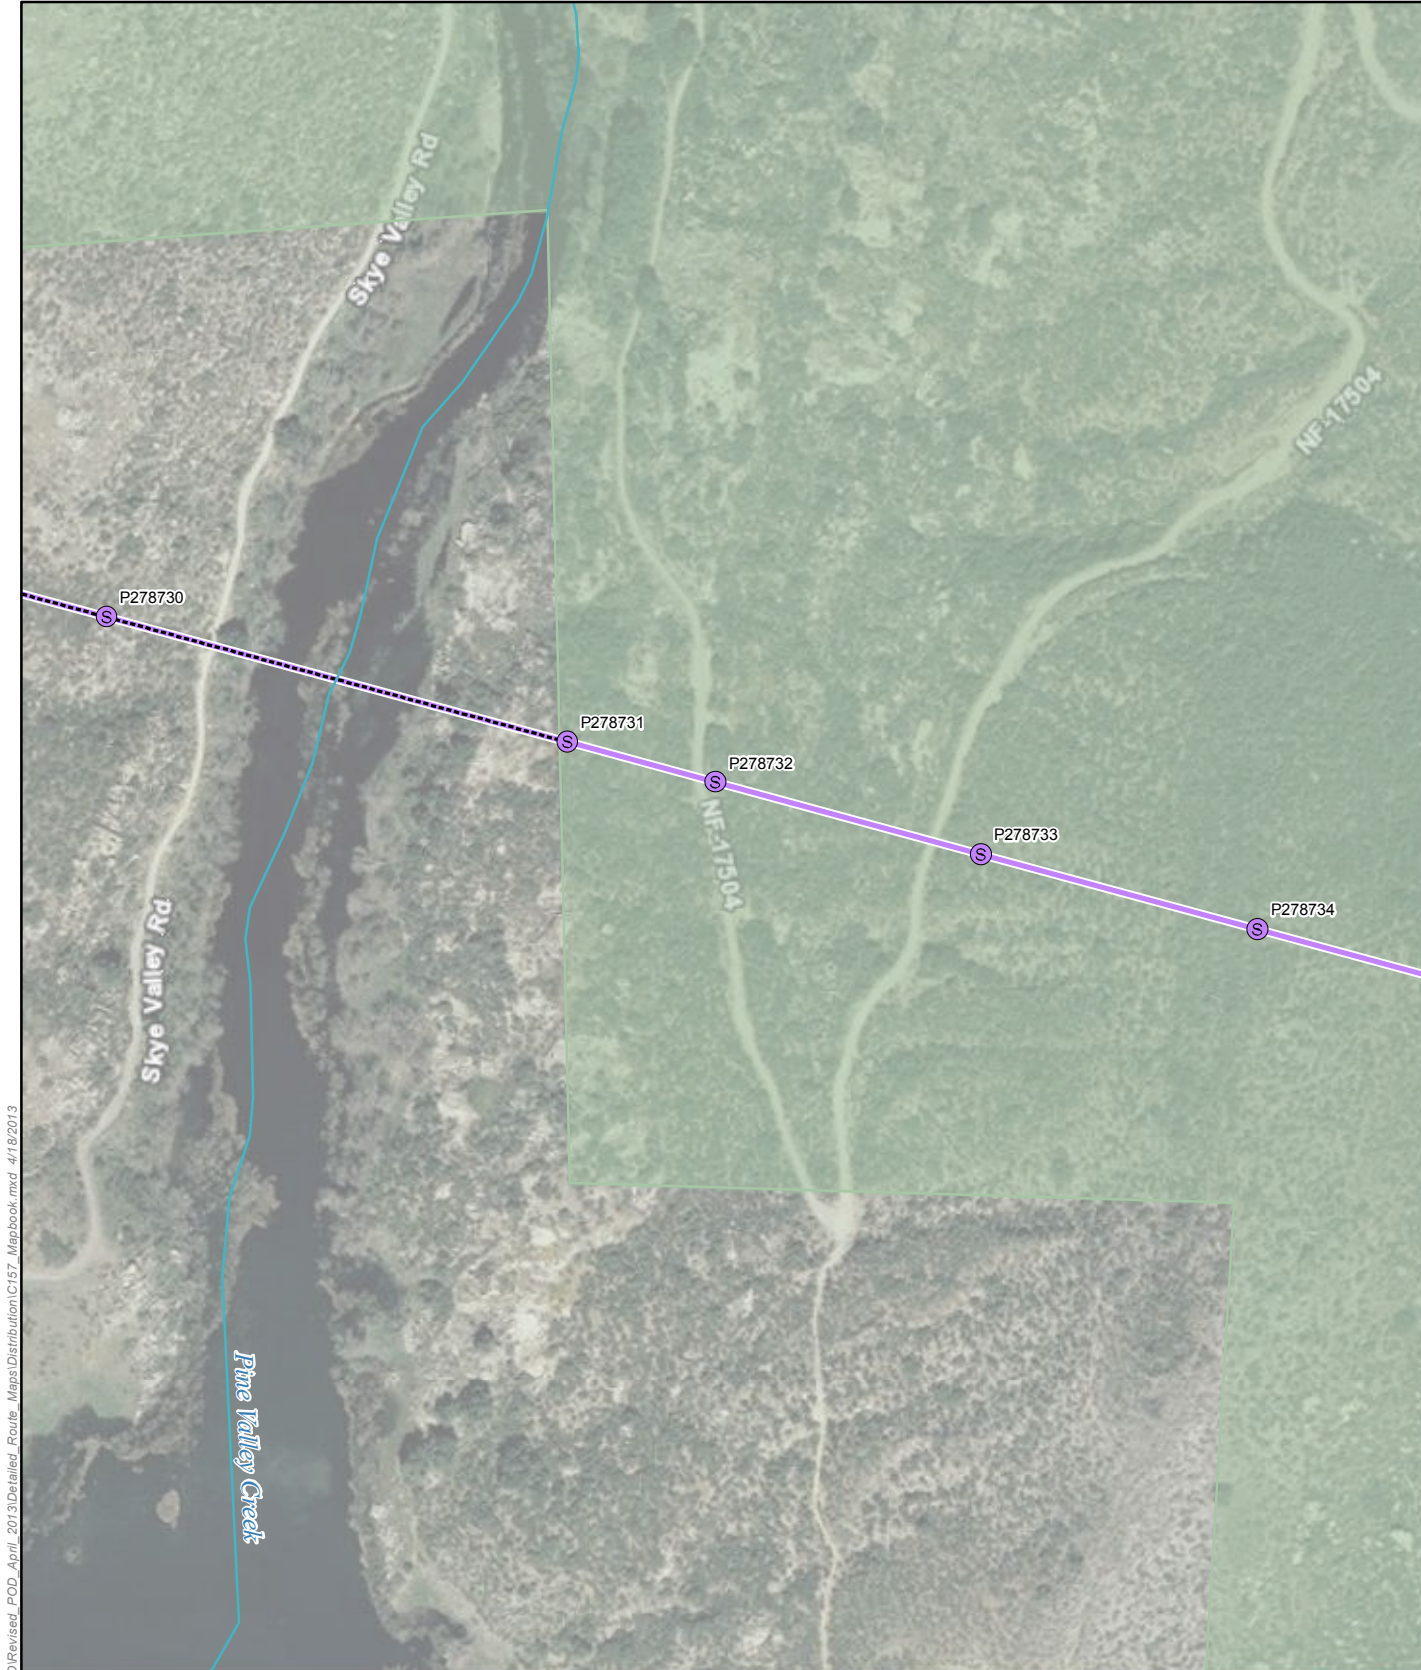


Z:\Projects\SDGE_CNF_ESRP\IXD\IPDD\Revised_POD_April_2013\Detailed_Route_Maps\Distribution\C157_Mapbook.mxd 4/18/2013

Attachment B.8: C157 Route Map 6 of 10 **CNF Revised Plan of Development**

New Steel Pole	Staging Area	United States Forest Service
Wood-to-Steel Replacement	Stringing Site	Stream
Similar Actions Shown with Dashed Line	Similar Actions Work Areas Shown with Dashed Line	Surveyed Drainage
Other Proposed Project Work Area	Anchor	Access Road

Source: SDG&E, 2012; USFS, 2012; CPAD 1.7 GreenInfo Network, 2011

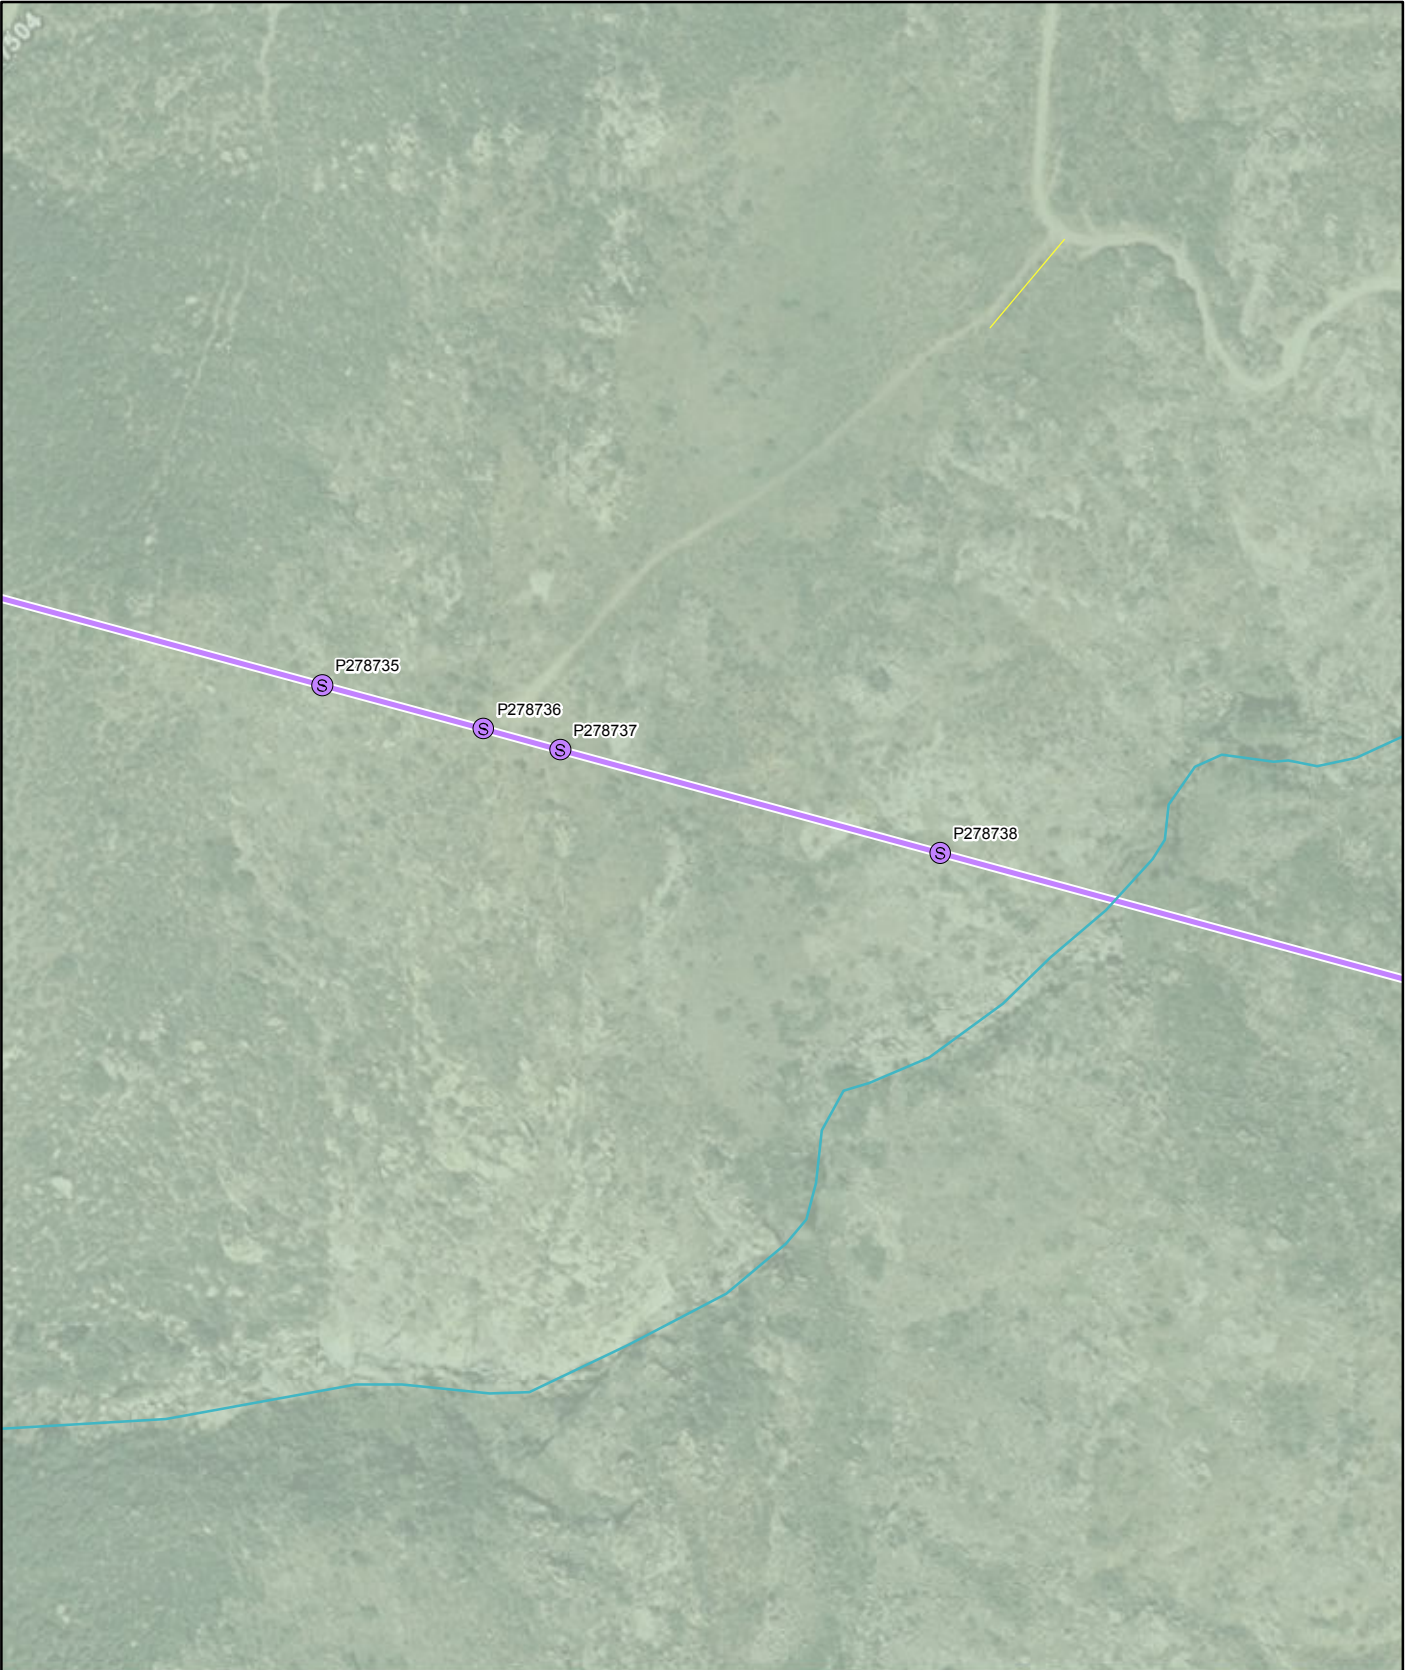


Attachment B.8: C157 Route Map 7 of 10 **CNF Revised Plan of Development**

New Steel Pole	Staging Area	United States Forest Service
Wood-to-Steel Replacement	Stringing Site	Stream
Similar Actions Shown with Dashed Line	Similar Actions Work Areas Shown with Dashed Line	Surveyed Drainage
Other Proposed Project Work Area	Anchor	Access Road

Z:\Projects\SDGE_CNF_ESRP\IXD\IPDD\Revised_POD_April_2013\Detailed_Route_Maps\Distribution\C157_Mapbook.mxd 4/18/2013



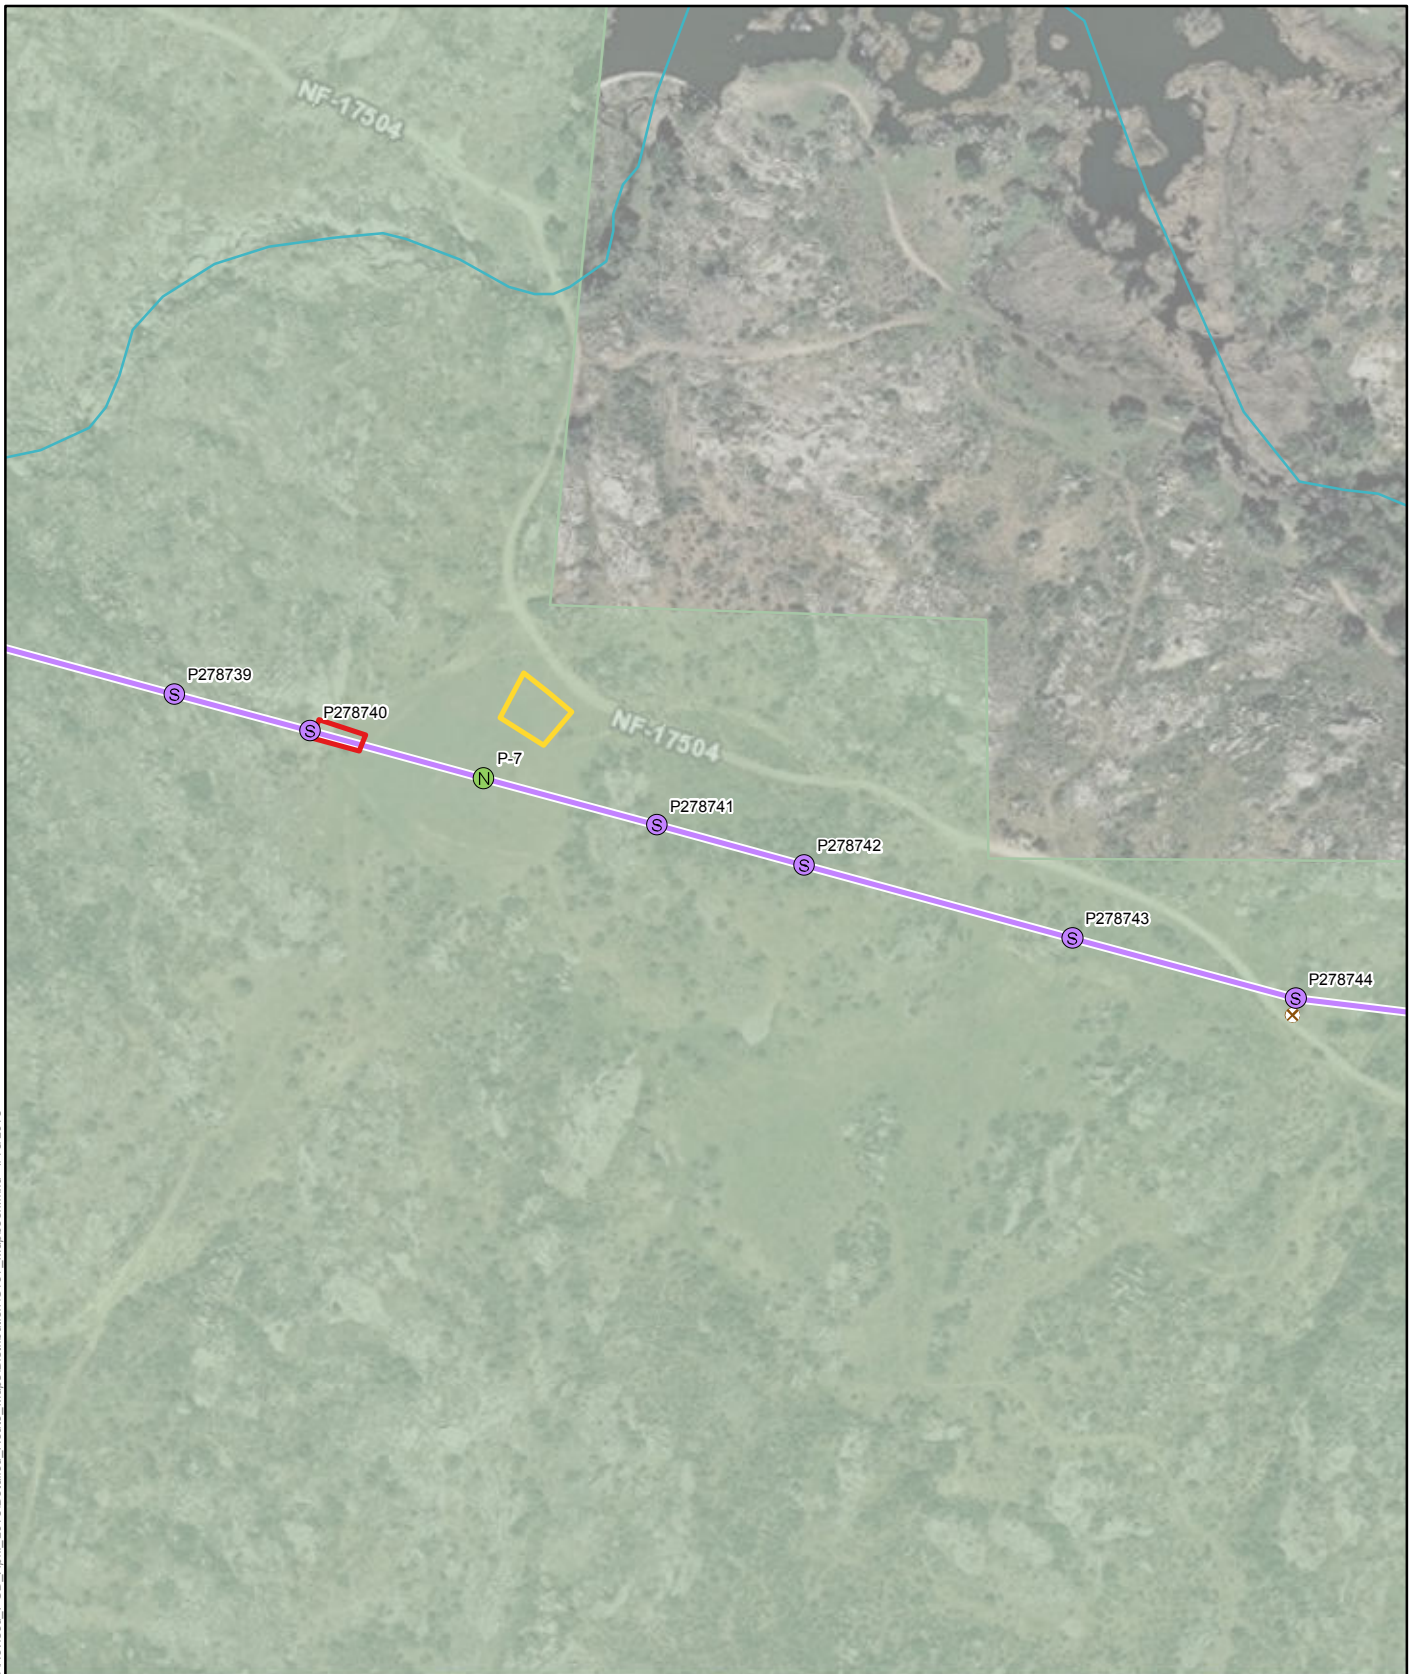









Source: SDG&E, 2012; USFS, 2012; CPAD 1.7 GreenInfo Network, 2011




Z:\Projects\SDGE_CNF_ESRP\IXD\IPDD\Revised_POD_April_2013\Detailed_Route_Maps\Distribution\C157_Mapbook.mxd 4/18/2013


Attachment B.8: C157 Route Map 8 of 10

CNF Revised Plan of Development

- | | | |
|---|---|---|
|  New Steel Pole |  Staging Area |  United States Forest Service |
|  Wood-to-Steel Replacement |  Stringing Site |  Stream |
|  Similar Actions Shown with Dashed Line |  Similar Actions Work Areas Shown with Dashed Line |  Surveyed Drainage |
| |  Other Proposed Project Work Area |  Anchor |
| | |  Access Road |

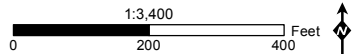

Source: SDG&E, 2012; USFS, 2012; CPAD 1.7 GreenInfo Network, 2011

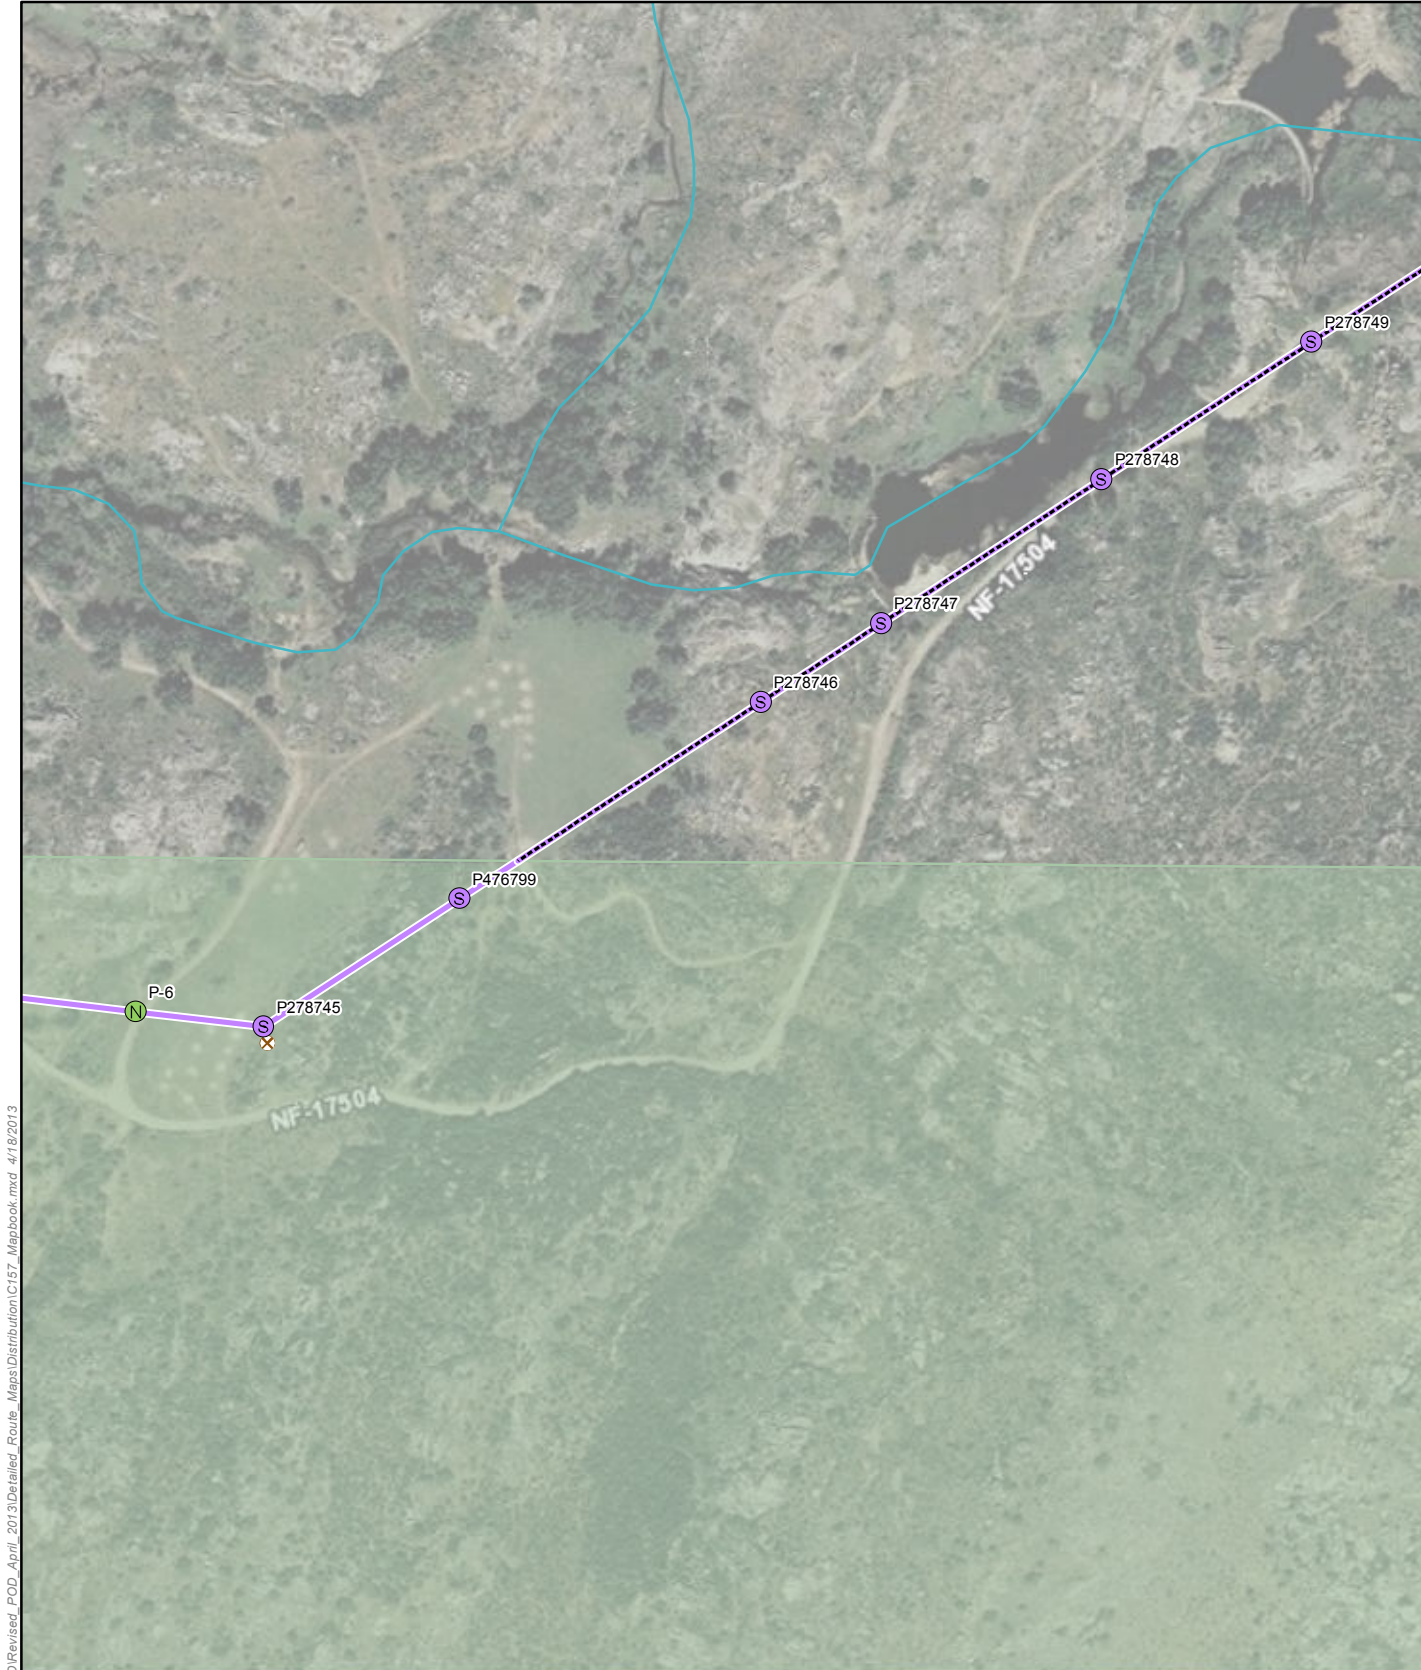

Z:\Projects\SDGE_CNF_ESRP\IXD\IPDD\Revised_POD_April_2013\Detailed_Route_Maps\Distribution\C157_Mapbook.mxd 4/18/2013

Attachment B.8: C157 Route Map 9 of 10 **CNF Revised Plan of Development**

New Steel Pole	Staging Area	United States Forest Service
Wood-to-Steel Replacement	Stringing Site	Stream
Similar Actions Shown with Dashed Line	Similar Actions Work Areas Shown with Dashed Line	Surveyed Drainage
	Other Proposed Project Work Area	Anchor
		Access Road

SDGE
A Sempra Energy utility

NSIGNIA
ENVIRONMENTAL

1:3,400

0 200 400 Feet

Source: SDG&E, 2012; USFS, 2012; CPAD 1.7 GreenInfo Network, 2011




Z:\Projects\SDGE_CNF_ESRP\IXD\IPDD\Revised_POD_April_2013\Detailed_Route_Maps\Distribution\C157_Mapbook.mxd 4/18/2013

Attachment B.8: C157 Route Map 10 of 10

CNF Revised Plan of Development

New Steel Pole	Staging Area	United States Forest Service
Wood-to-Steel Replacement	Stringing Site	Stream
Similar Actions Shown with Dashed Line	Similar Actions Work Areas Shown with Dashed Line	Surveyed Drainage
Other Proposed Project Work Area	Anchor	Access Road

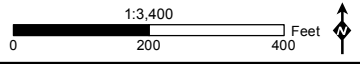

Source: SDG&E, 2012; USFS, 2012; CPAD 1.7 GreenInfo Network, 2011