




PROJECT ENGINEER

CALCULATED/  
DESIGNED BY  
CHECKED BY


DATE

REVISED BY  
DATE REVISED

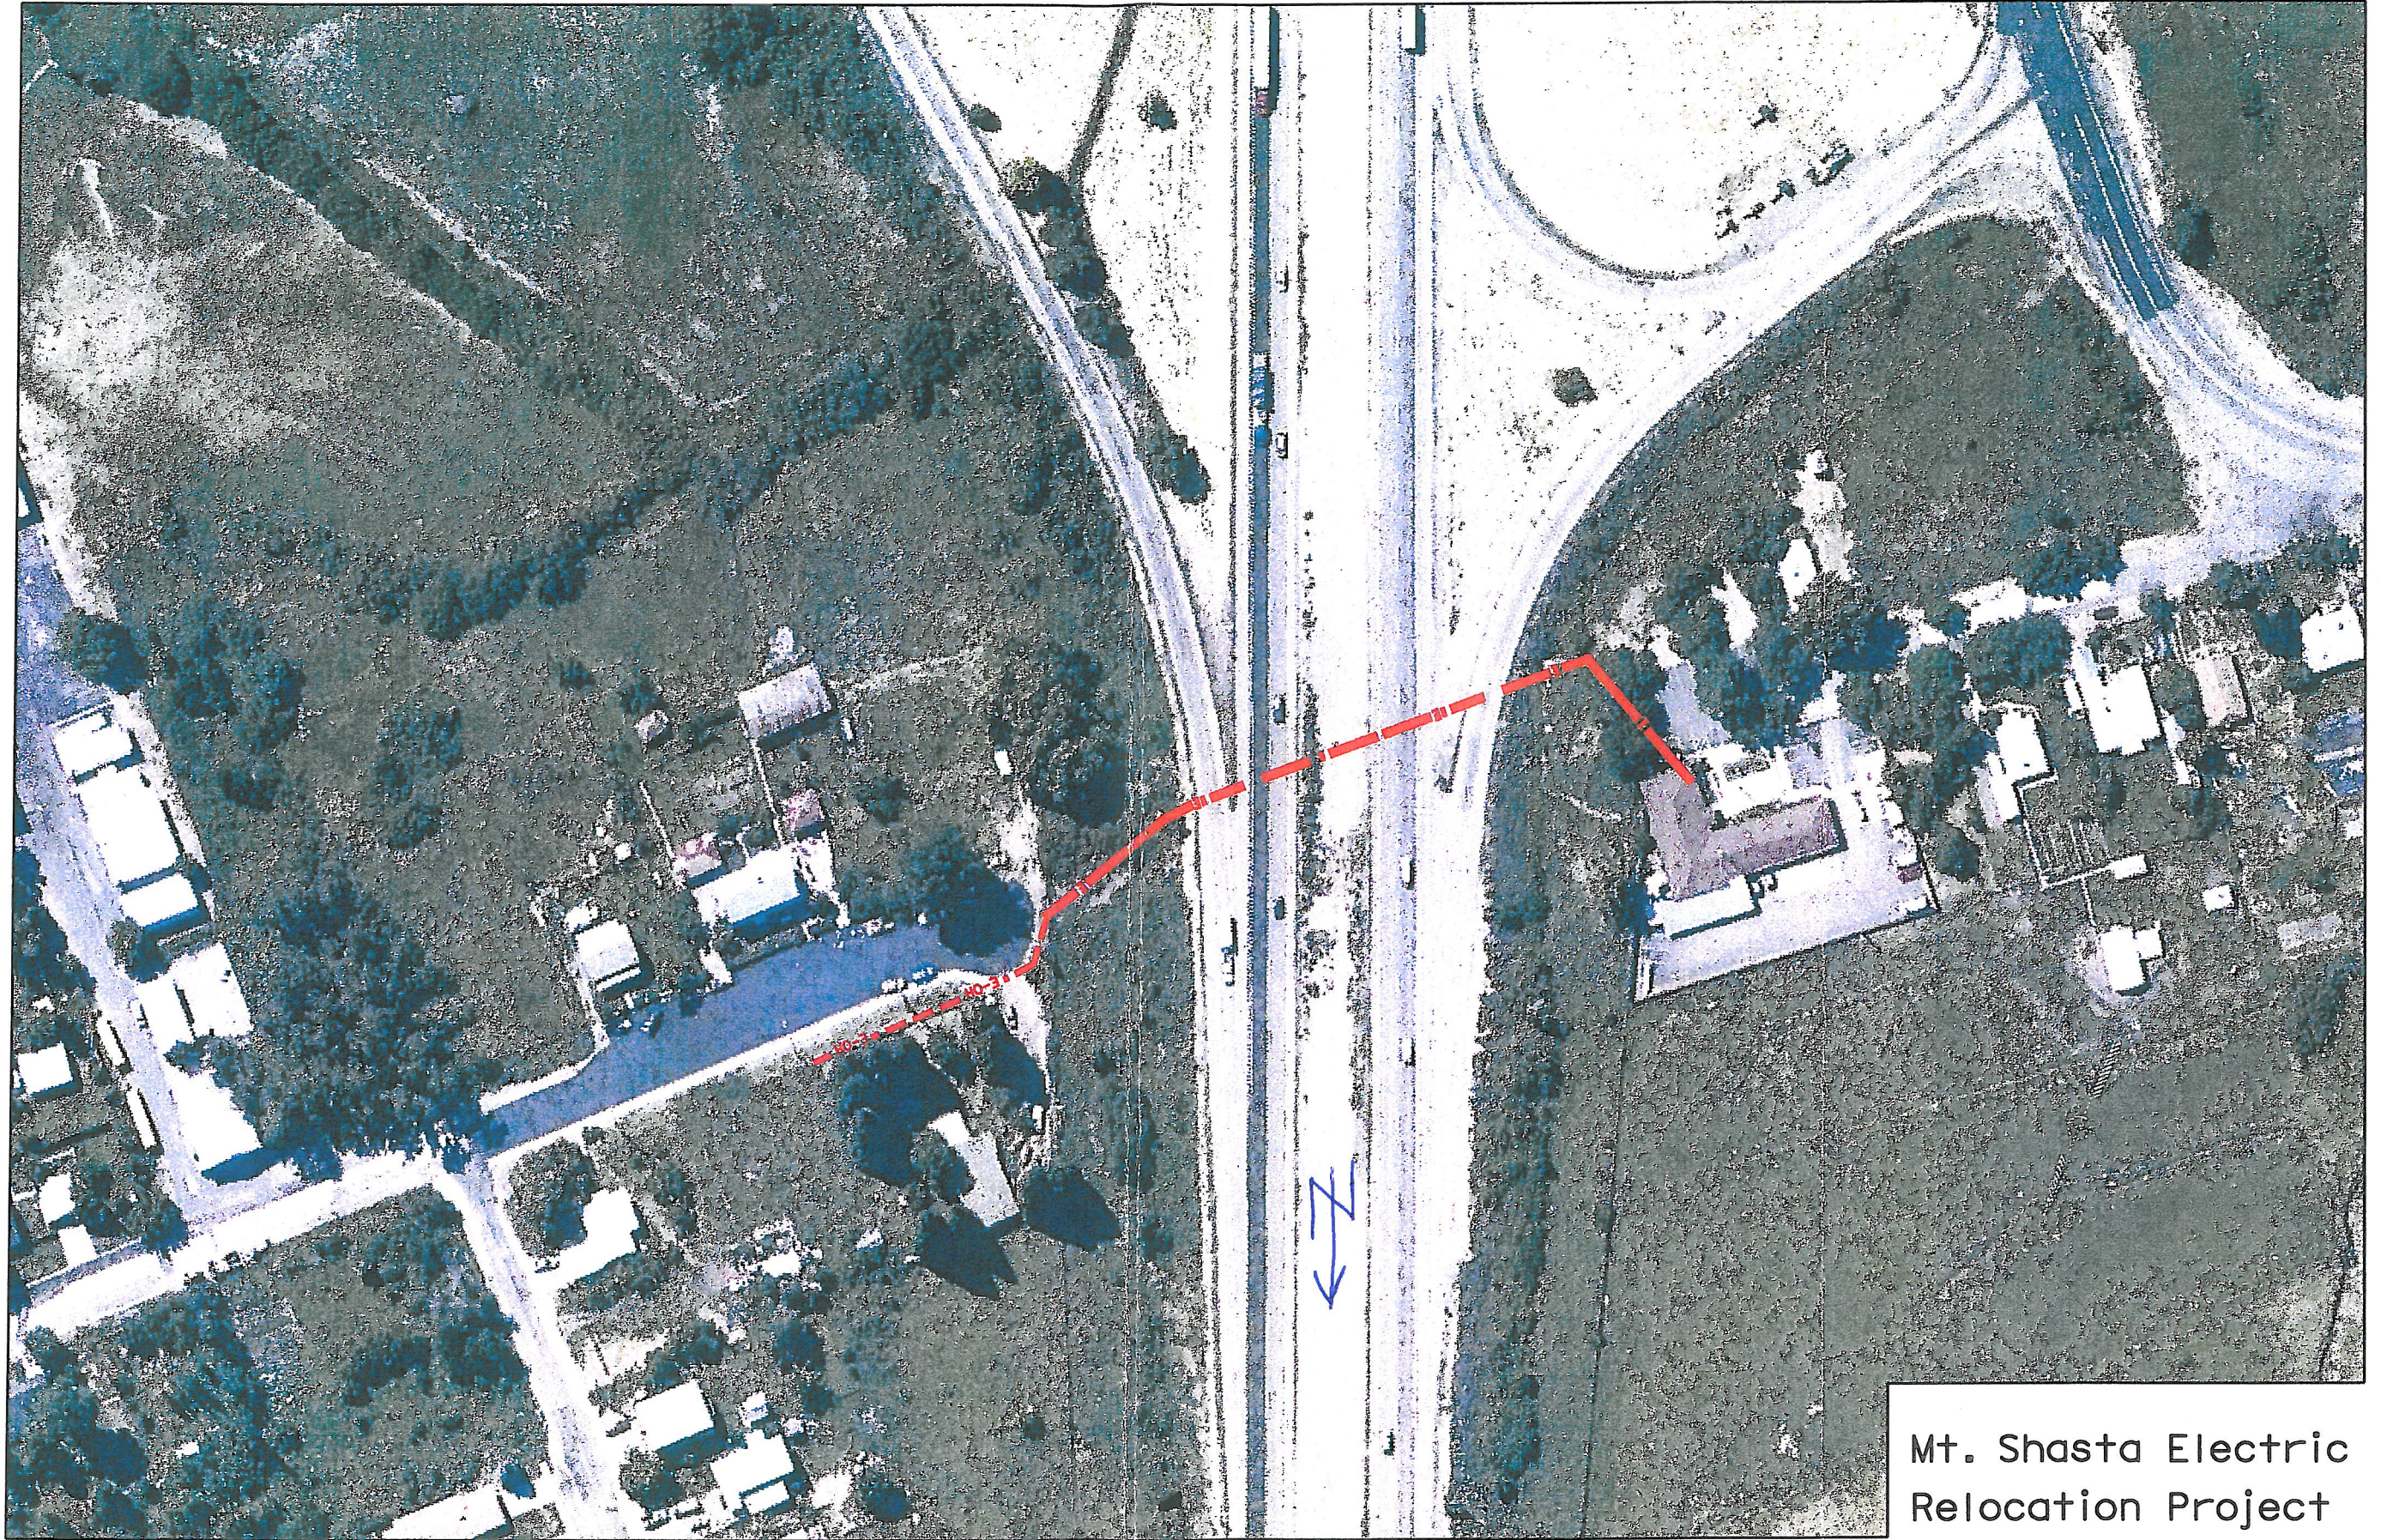

Mt. Shasta Electric  
Relocation Project  
LOCATION 2

1 INCH = 50 FEET

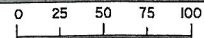

USERNAME => t2john  
DGN FILE => loc2.dgn

CU 00000

EA 987903