


Figure 2.4-3e: Proposed Line 400/401 Connection Pipeline Route

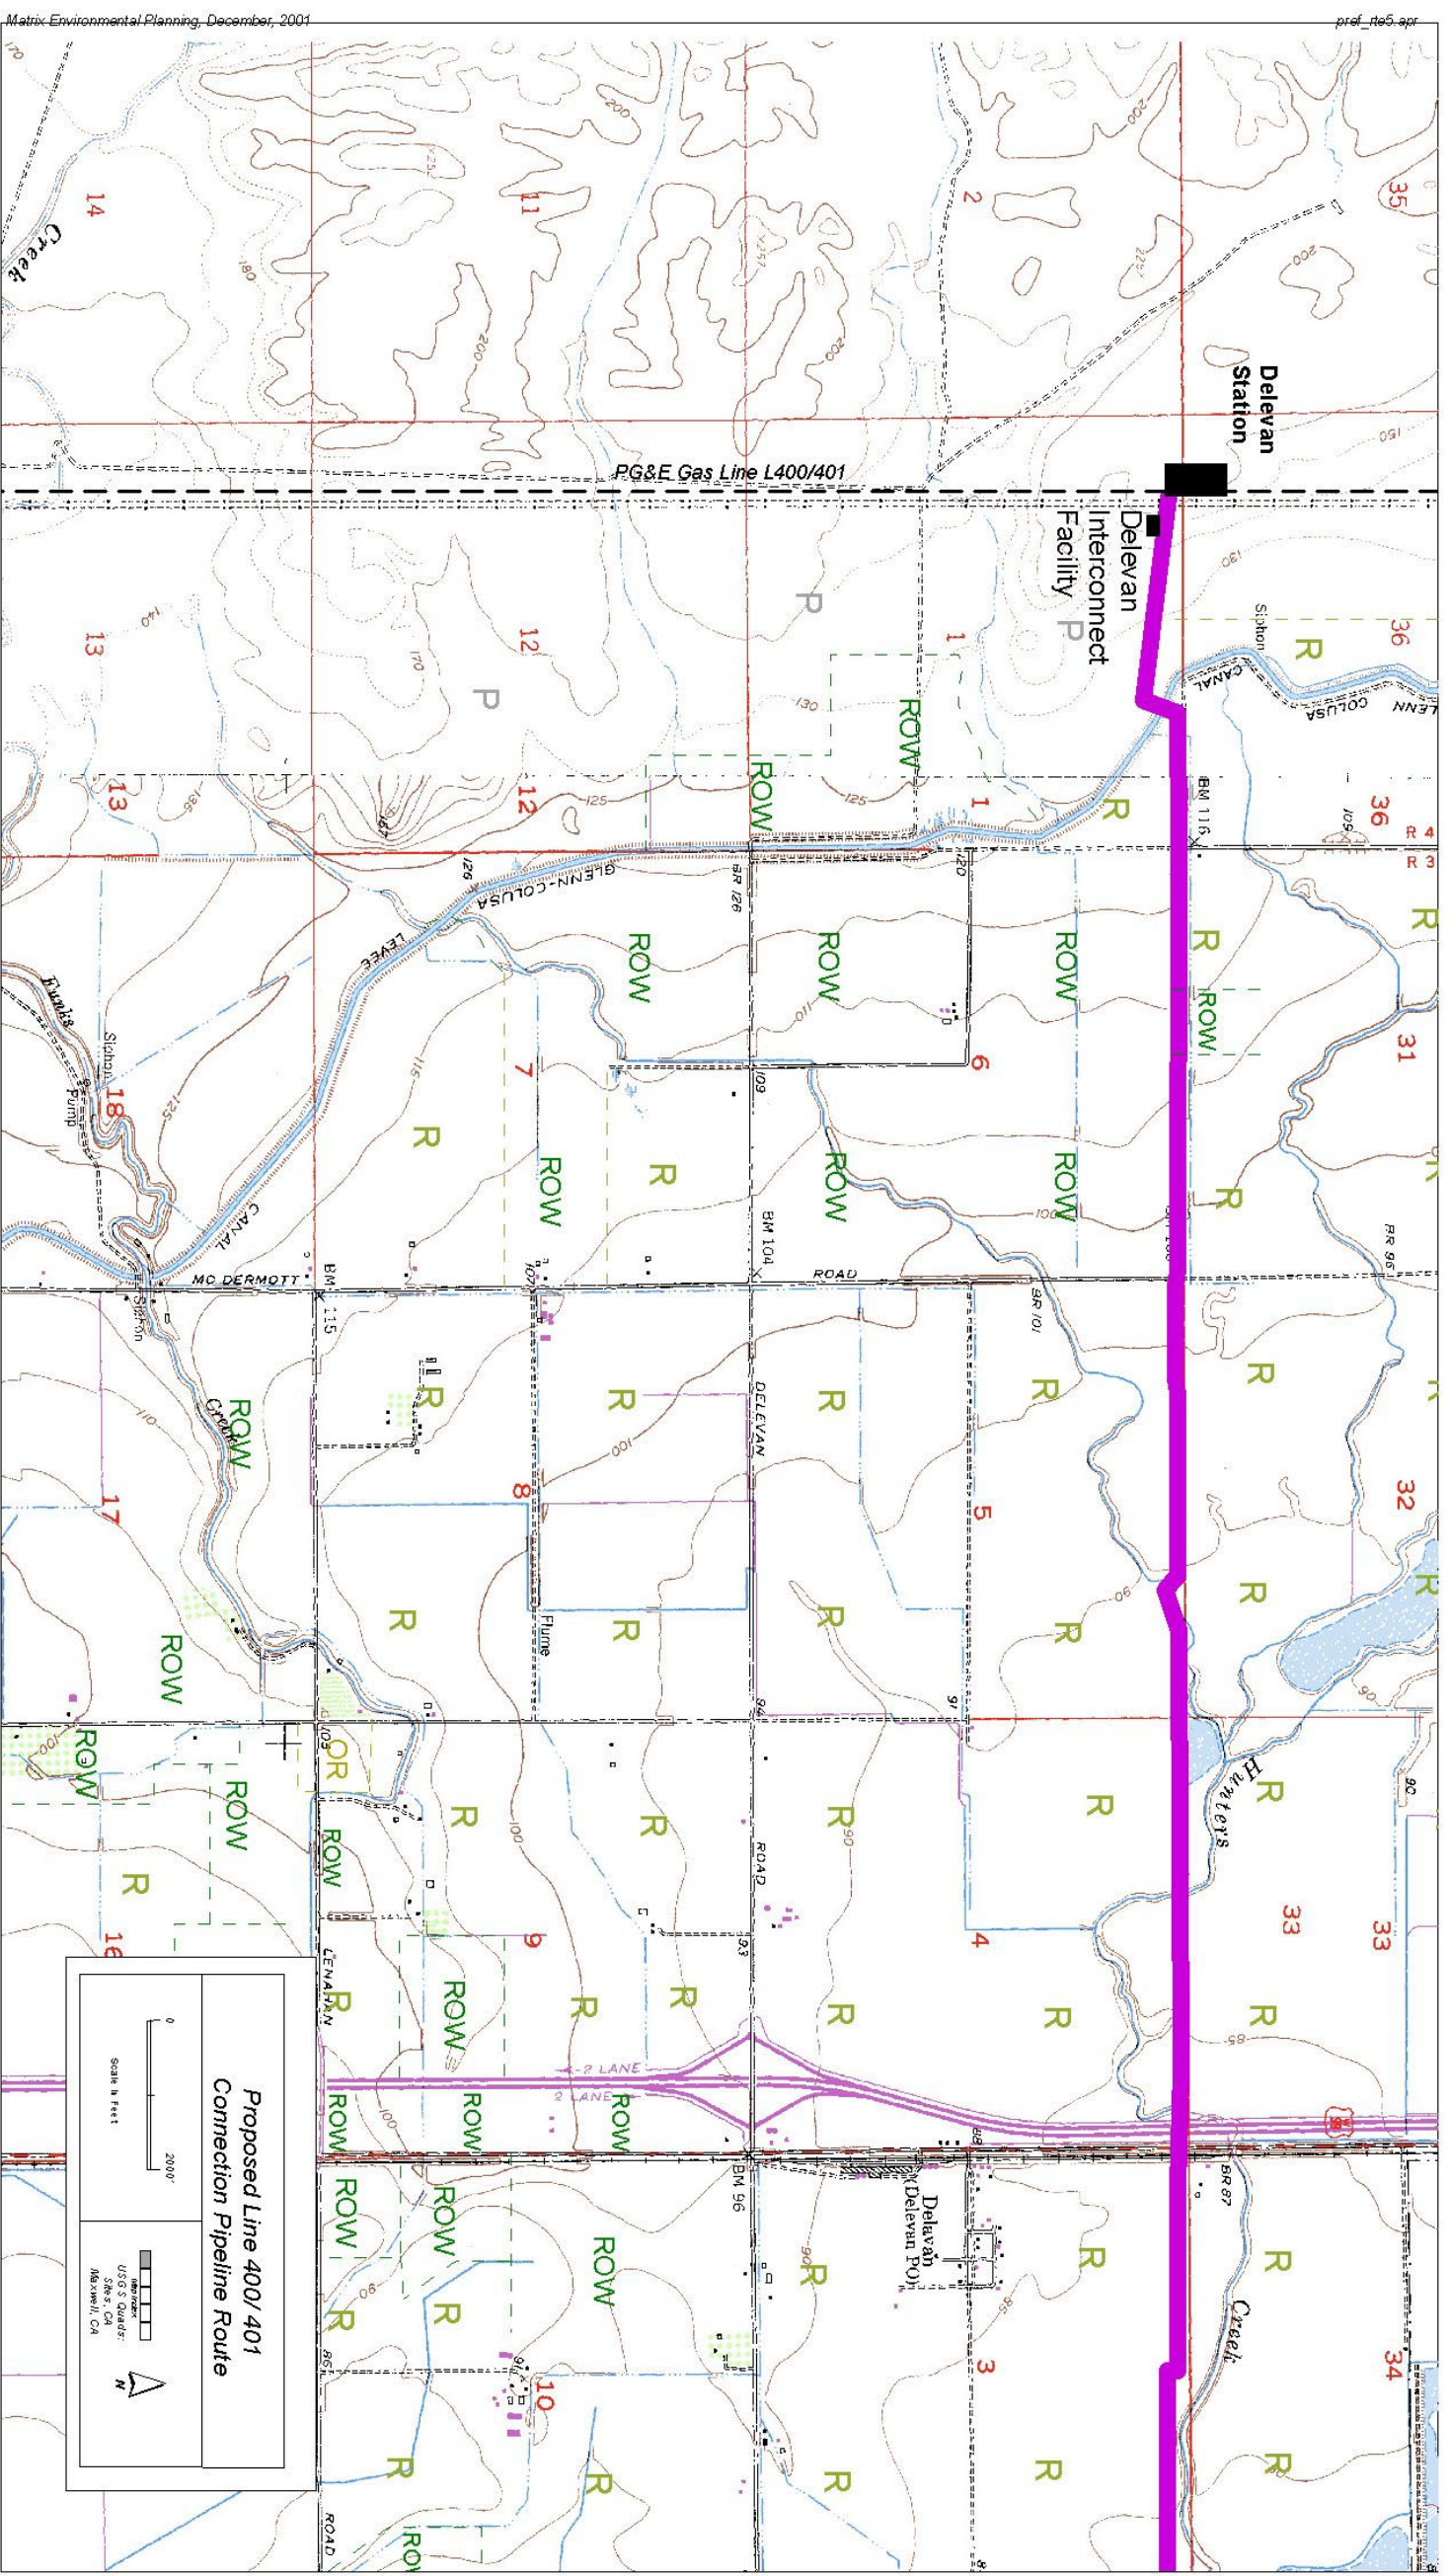

SOURCE: MHA 2002