

Traffic Control Permit (TCP) Multiple Location List

(Franchise Utility Company Only - May Not Be submitted By Contractor)



To: City of San Diego, Traffic Permit Section
 Date: 10/24/2017
 From: (Company): SDG&E
 Phone No.: 619-778-2405
 Contact Person: Rod Nelson
 Fax.:
 W.O. or Account #: Permit #
 TCP No.

City Use Only
 Authorized # _____
 By Felipe Avila
 Yes No _____
 Date Reviewed 10/25/17

- TYPE OF WORK**
- 1 = Lane Closure
 - 2 = Street Closure
 - 3 = Sidewalk Closure
 - 4 = Alley Closure
 - 5 = Parking Lane
 - 6 = Detour
 - 7 = Trenching
 - 8 = Flagging


Location	From	To	Start Date *	End Date *	Work Hours **	Thomas Bros.	Type of Work
Carroll Canyon Road	Scranton Street	Youngstown Way	10/29/17	11/17/17	9:00PM - 5:00AM	1208-D7, E7, F7	1,5,7,8
Scranton Road	Carroll Canyon Road	Mira Mesa Blvd	10/29/17	11/17/17	9:00PM - 5:00AM	1208-E7	8
Youngstown Way	Carroll Canyon Road	Oberlin Drive	10/29/17	11/17/17	9:00PM - 5:00AM	1208-F7	8

ORIGINAL PERMIT MUST BE KEPT
JOB SITE ALL TIMES

Comments: Trenching crew - Phases 1 and Caltrans Phases C-1 through C-4 - Sunday through Thursday night work, 9pm - 5am
 Must be submitted a minimum of 2 working days prior to start of work. All columns must be filled out for proper authorization
 Fax or mail to: City of San Diego • Traffic Control Permit Section • 1222 First Avenue, MS 501 • San Diego, CA 92101. Fax (619) 446-5489 Office (619) 446-5150
 * Work Days: Monday Through Friday ** Work Hours : 8:30 AM - 3:30PM. Unless other hours are preapproved)
 No Work on Saturdays, Sundays, or Holidays Unless Approved and Noted In Comments
 Minimum of 5 working days required for construction work which affects traffic signal e-mail info to: dciafre@sandiego.gov



APPROVED
TRAFFIC CONTROL PERMIT
 OCT 9 5 2017
 CITY OF SAN DIEGO
 Development Division
 Engineering Section
 Traffic Safety Section

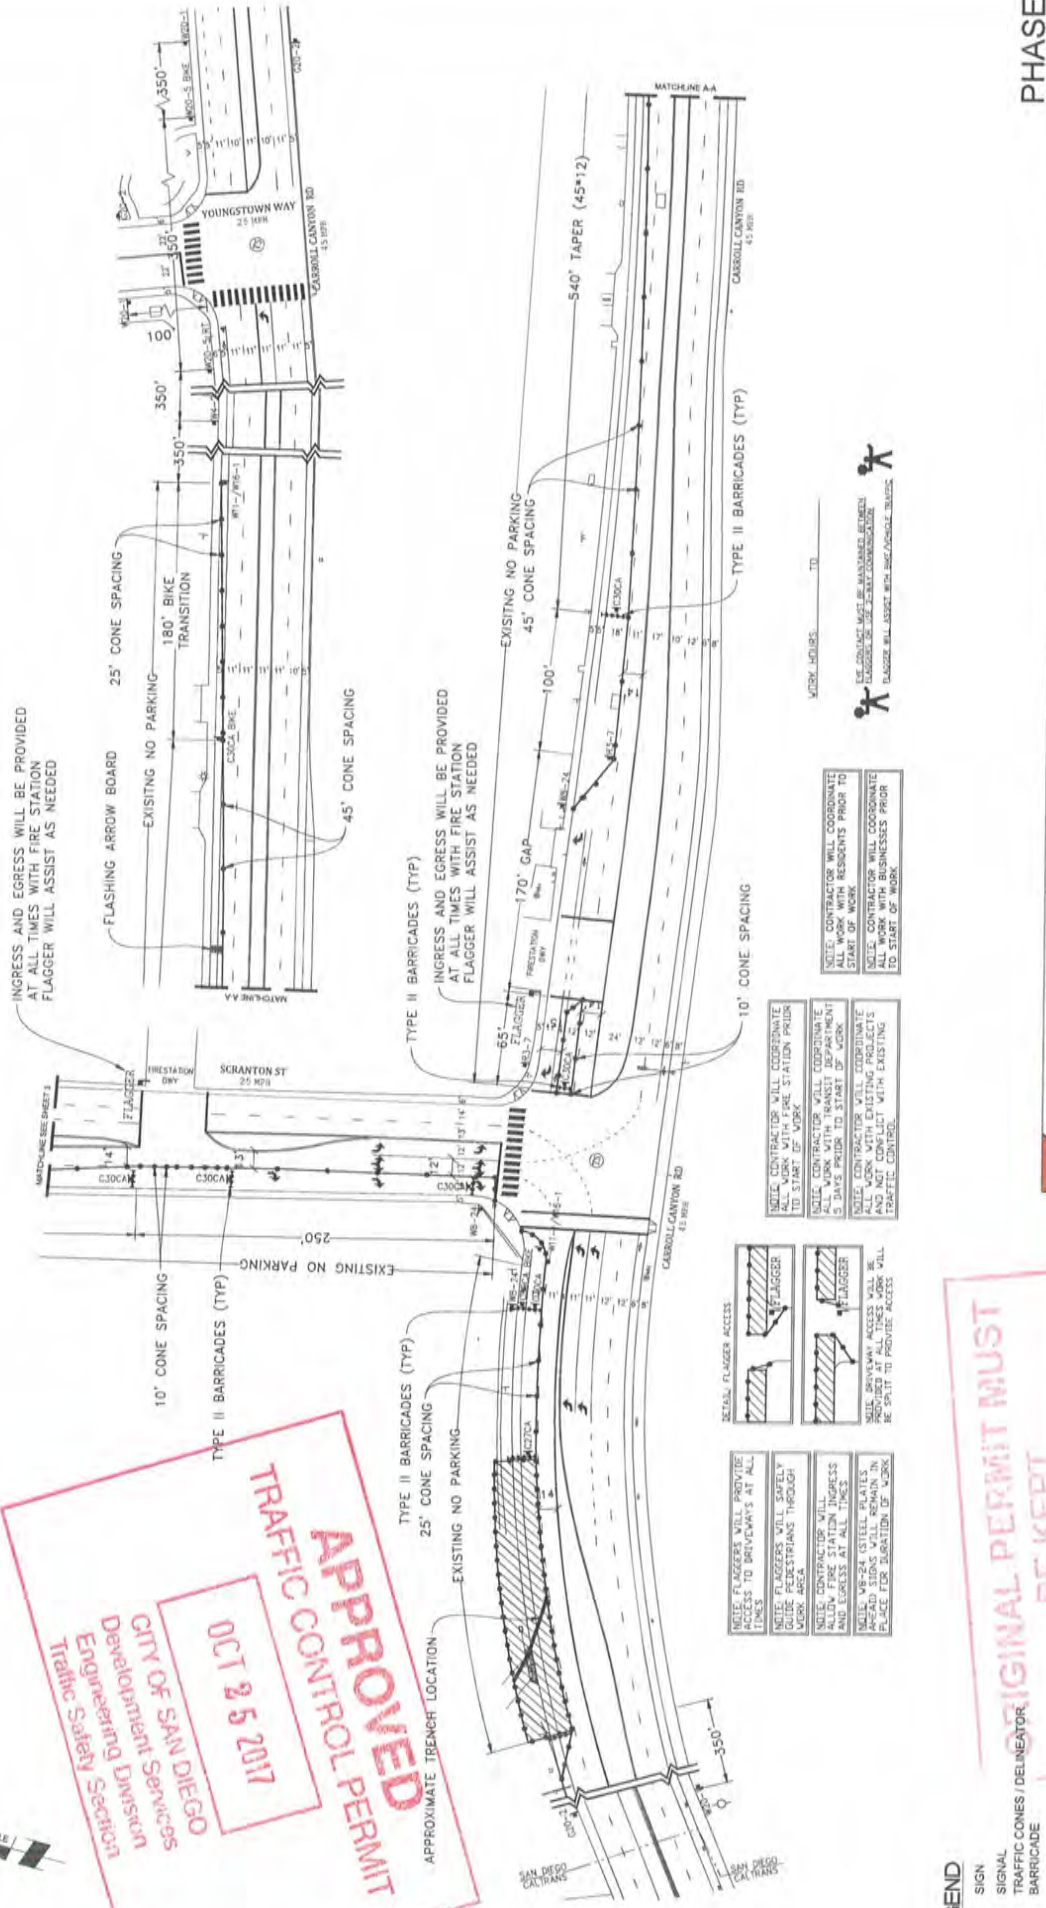

- NOTE: FLAGGERS WILL PROVIDE LINES TO DRIVERS AT ALL TIMES.
- NOTE: FLAGGERS WILL SAFELY GUIDE PEDESTRIANS THROUGH WORK AREA.
- NOTE: CONTRACTOR WILL MAINTAIN EGRESS AT ALL TIMES AND PROVIDE ACCESS THROUGH ALL SIGNS WITH REMAIN IN PLACE FOR DURATION OF WORK.
- BEYOND FLAGGER ACCESS
- NOTE: CONTRACTOR WILL COORDINATE ALL WORK WITH FIRE STATION PRIOR TO START OF WORK.
- NOTE: CONTRACTOR WILL COORDINATE ALL WORK WITH RESIDENTS PRIOR TO START OF WORK.
- NOTE: CONTRACTOR WILL COORDINATE ALL WORK WITH EXISTING PROJECTS AND NOT CONFLICT WITH EXISTING PROJECTS.
- NOTE: DRIVEWAY ACCESS WILL BE KEPT TO PROVIDE ACCESS.

- NOTE: CONTRACTOR WILL COORDINATE ALL WORK WITH RESIDENTS PRIOR TO START OF WORK.
- NOTE: CONTRACTOR WILL COORDINATE ALL WORK WITH BUSINESSES PRIOR TO START OF WORK.

WORK HOUR: TO
 SEE CHARGE LIST BY MANAGER SERVICES FLAGGERING JOB # 1160218
 FLAGGER WILL ASSIST WITH ANY AVAILABLE TRAFFIC

- LEGEND**
- SIGN
 - SIGNAL
 - TRAFFIC CONES / DELINEATOR
 - BARRICADE
 - FLAGGER
 - FLASHING ARROW SIGN
 - WORK ZONE
 - BUS STOP

ORIGINAL PERMIT MUST BE KEPT ON JOB-SITE ALL TIMES


PHASE 1

PROJECT NAME: TL23071 - SYCAMORE CANYON SUBSTATION TO PENASQUITOS - 230 KV UNDERGROUND
 AIRX JOB# X160218
 TYPE OF WORK: TRENCHING / CONDUIT
 MISC/POTHOLE/S#

Gail McMorrin
 President
AIRX
 SURVEYORS, INC.
 25th EAST 10th NORTH PARKWAY, SUITE C
 ESCOBEDO, CA 92027
 PHONE: 619-441-9997
 CELL: 619-441-9998

DATE: Mar. 6, 2017
 DESIGNED BY: Clint Jones
 SHEET 002 OF 148

DRAWN FOR: CITY OF SAN DIEGO
 THOMAS GRIFE -

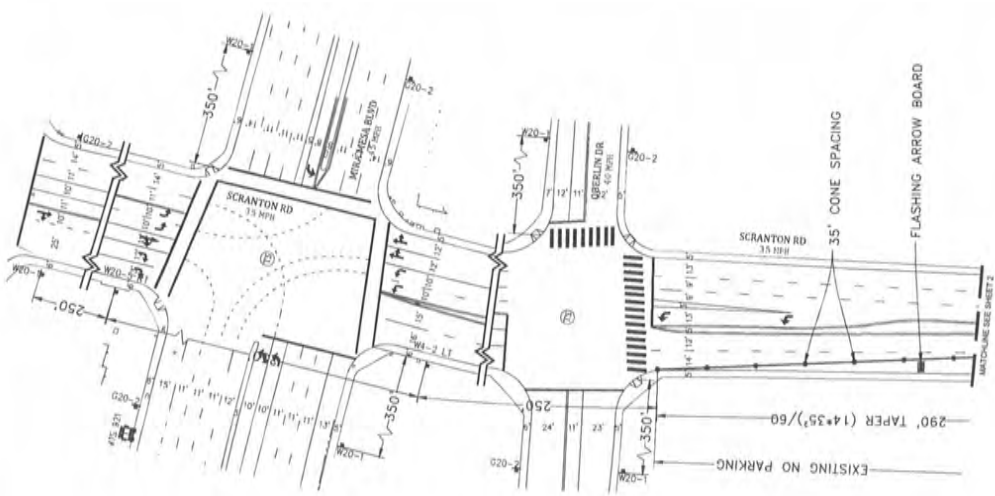

ORIGINAL PERMIT MUST
BE KEPT
ON JOB SITE ALL TIMES

APPROVED
TRAFFIC CONTROL PERMIT

OCT 25 2017

CITY OF SAN DIEGO
Development Services
Engineering Division
Traffic Safety Section

NOTE: CONTRACTOR WILL COORDINATE ALL WORK WITH RESIDENTS PRIOR TO START OF WORK
NOTE: CONTRACTOR WILL COORDINATE ALL WORK WITH BUSINESSES PRIOR TO START OF WORK

NOTE: CONTRACTOR WILL PROVIDE ACCESS TO DRIVEWAYS AT ALL TIMES
NOTE: CONTRACTOR WILL COORDINATE ALL WORK WITH EXISTING PROJECTS TO AVOID CONFLICT WITH EXISTING TRAFFIC CONTROL



NOTE: CONTRACTOR WILL COORDINATE ALL WORK WITH FIRE STATION PRIOR TO START OF WORK
NOTE: CONTRACTOR WILL COORDINATE ALL WORK WITH EXISTING PROJECTS TO AVOID CONFLICT WITH EXISTING TRAFFIC CONTROL

- LEGEND**
- 1 SIGN
 - 2 SIGNAL
 - 3 TRAFFIC CONES / DELINEATOR
 - 4 BARRICADE
 - 5 FLAGGER
 - 6 FLASHING ARROW SIGN
 - 7 WORK ZONE
 - 8 BUS STOP

PHASE 1 (CONT)

DATE Mar. 6, 2017
DESIGNED BY:
Clint Jones

PROJECT NAME: TL23071 - SYCAMORE CANYON SUBSTATION TO PENASQUITOS - 230 KV UNDERGROUND
AIRX JOB#: X160218
TYPE OF WORK: TRENCHING / CONDUIT
MISCPOTHOLES#

AIRX SURVEYORS, INC.
Gail McMorran
President
2504 EAST HORTON PARKWAY, SUITE C
ESCONDIDO, CA 92027
PHONE: 760-483-5347
CELL: 760-714-0728

SIGN LEGEND

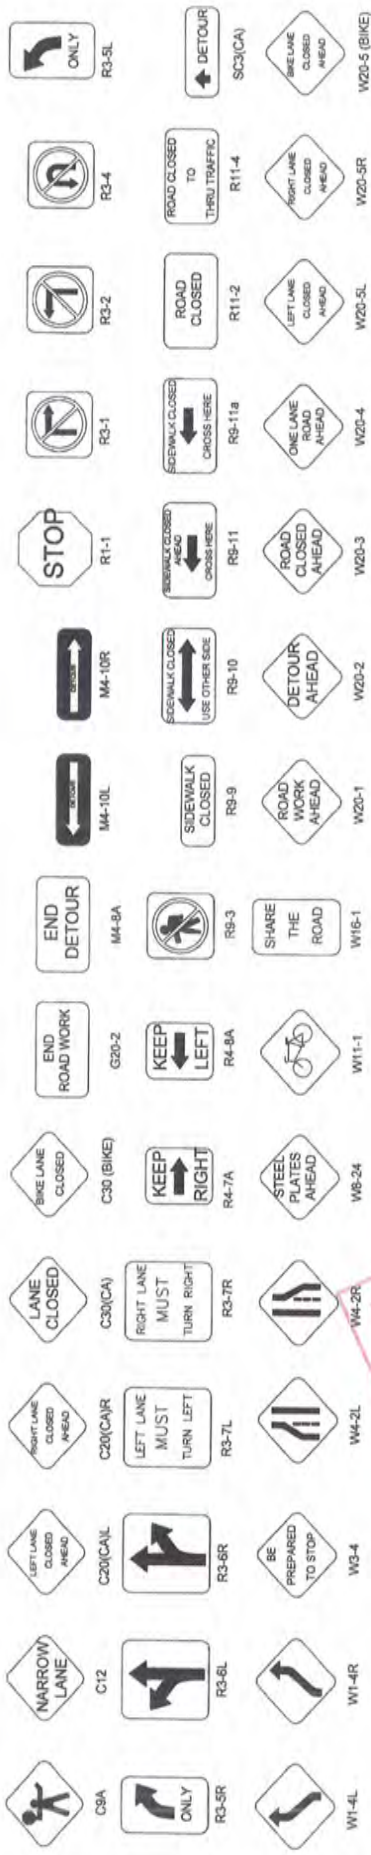


TABLE 1

TAPER LENGTH CRITERIA AND CHANNELIZING DEVICE SPACING

SPEED (S)	MINIMUM TAPER LENGTH		MAXIMUM CHANNELIZING DEVICE SPACING	
	L	L ₁	X	Z
20	150	25	10	10
25	200	35	15	15
30	250	45	20	20
35	300	55	25	25
40	350	65	30	30
45	400	75	35	35
50	450	85	40	40
55	500	95	45	45
60	550	105	50	50
65	600	115	55	55
70	650	125	60	60
75	700	135	65	65

TABLE 2

LONGITUDINAL BUFFER SPACE AND FLAGGER STATION SPACING

SPEED	MIN. D		DOWNGRADE MIN. D	
	R	R ₁	R	R ₁
20	115	115	120	120
25	155	155	165	165
30	200	200	215	215
35	250	250	270	270
40	300	300	325	325
45	350	350	380	380
50	400	400	435	435
55	450	450	490	490
60	500	500	545	545
65	550	550	600	600
70	600	600	655	655
75	650	650	710	710

TABLE 3

ADVANCE WARNING SIGN SPACING

ROAD TYPE	DISTANCE BETWEEN SIGNS			
	A	B	C	D
URBAN - 25 mph OR LESS	100	100	100	100
URBAN - MORE THAN 25 mph TO 40 mph	240	250	250	250
URBAN - MORE THAN 40 mph	350	350	350	350
SUBURBAN / RURAL	500	500	500	500
INTERSTATE / FREEWAY	1000	1500	1500	2000

LEGEND

- APPROXIMATE TRENCH LOCATION
- SIGN
- TRAFFIC CONES / DELINEATOR
- BARRICADE
- FLAGGER
- FLASHING ARROW SIGN
- WORK ZONE

APPROVED
TRAFFIC CONTROL PERMIT
OCT 25 2017
CITY OF SAN DIEGO
STREETS & HIGHWAYS DEPARTMENT

RECEIVED
AUG 16 2017
CALTRANS PERMIT

PROJECT NAME: TL23071 - Sycamore Canyon Substation To Penasquitos Substation - 230 KV Underground

DATE: 7/12/2017
DESIGNED BY: Clint Jones
CHECKED BY: Mark Webb



NRV5
15092 AVENUE OF SCIENCE, SUITE 200
SAN DIEGO, CA 92128
P. 858.385.0500 WWW.NRV5.COM

AIRX JOB#: X160218
MISC/POTHOLE#:
TYPE OF WORK: TRENCHING / CONDUIT


THOMAS GRID#: 1208-E7
DRAWN FOR: CALTRANS

ORIGINAL PERMIT MUST BE KEPT ON JOB SITE

DETOUR MAP (NOT TO SCALE)



MATCHLINE SEE SHEET 3

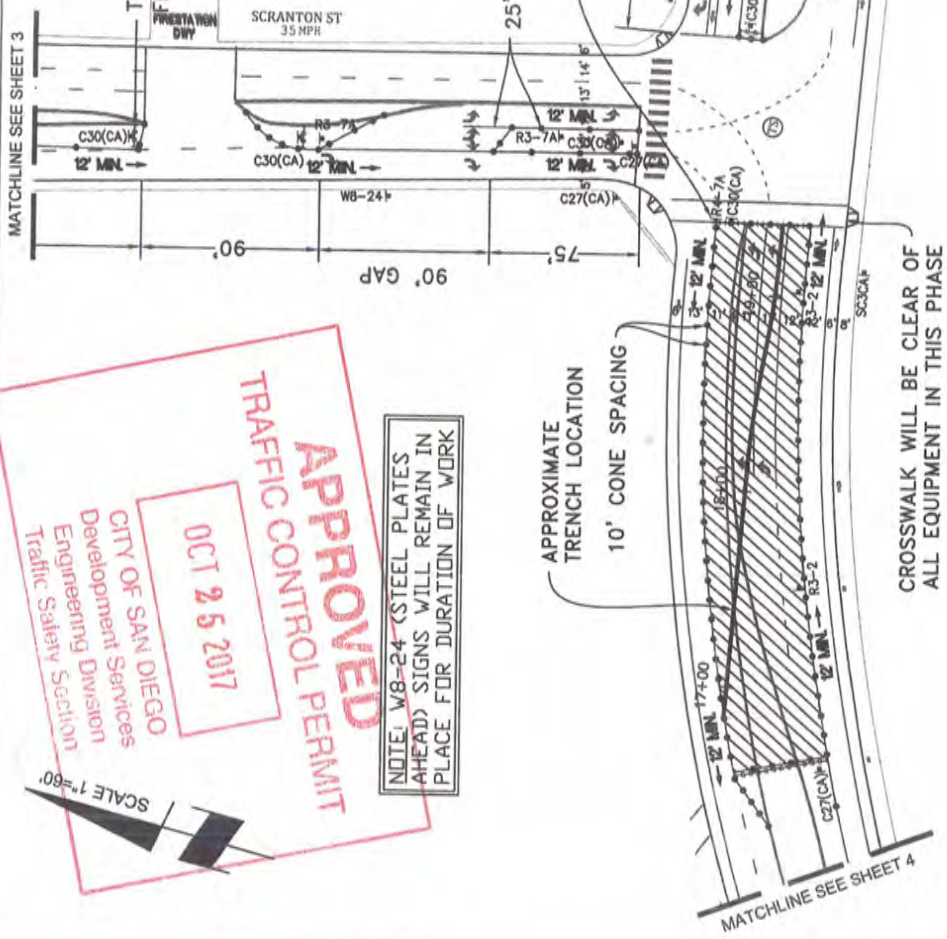

APPROVED
TRAFFIC CONTROL PERMIT
 OCT 25 2017
 CITY OF SAN DIEGO
 Development Services
 Engineering Division
 Traffic Safety Section

NOTE: W8-24 (STEEL PLATES AHEAD) SIGNS WILL REMAIN IN PLACE FOR DURATION OF WORK

RECEIVED
 AUG 16 2017
 CALTRANS-PERMIT

PHASE C - 1

WORK HOURS: TO

PROJECT NAME: TL23071 - Sycamore Canyon Substation To Penasquitos Substation - 230 KV Underground

DATE: 7/12/2017

DESIGNED: Clint Jones

CHECKED BY: Mark Webb



AIRX JOB#: X160218

MISCIPOTHOLES#:

TYPE OF WORK: TRENCHING / CONDUIT

15092 AVENUE OF SCIENCE, SUITE 200
 SAN DIEGO, CA 92128
 P. 655.385.0500 WWW.NVS.COM


AIRX
 SURVEYORS, INC.
 Gail McMorrin
 President
 2584 SAKTIL HOTEL PARKWAY, SUITE C
 ESCONDIDO, CA 92027
 PHONE: (760) 940-1217
 FAX: (760) 940-1238

SHEET 2 OF 16

MATCHLINE SEE SHEET 4

MATCHLINE SEE SHEET 3

11/26/2017
8/16/17

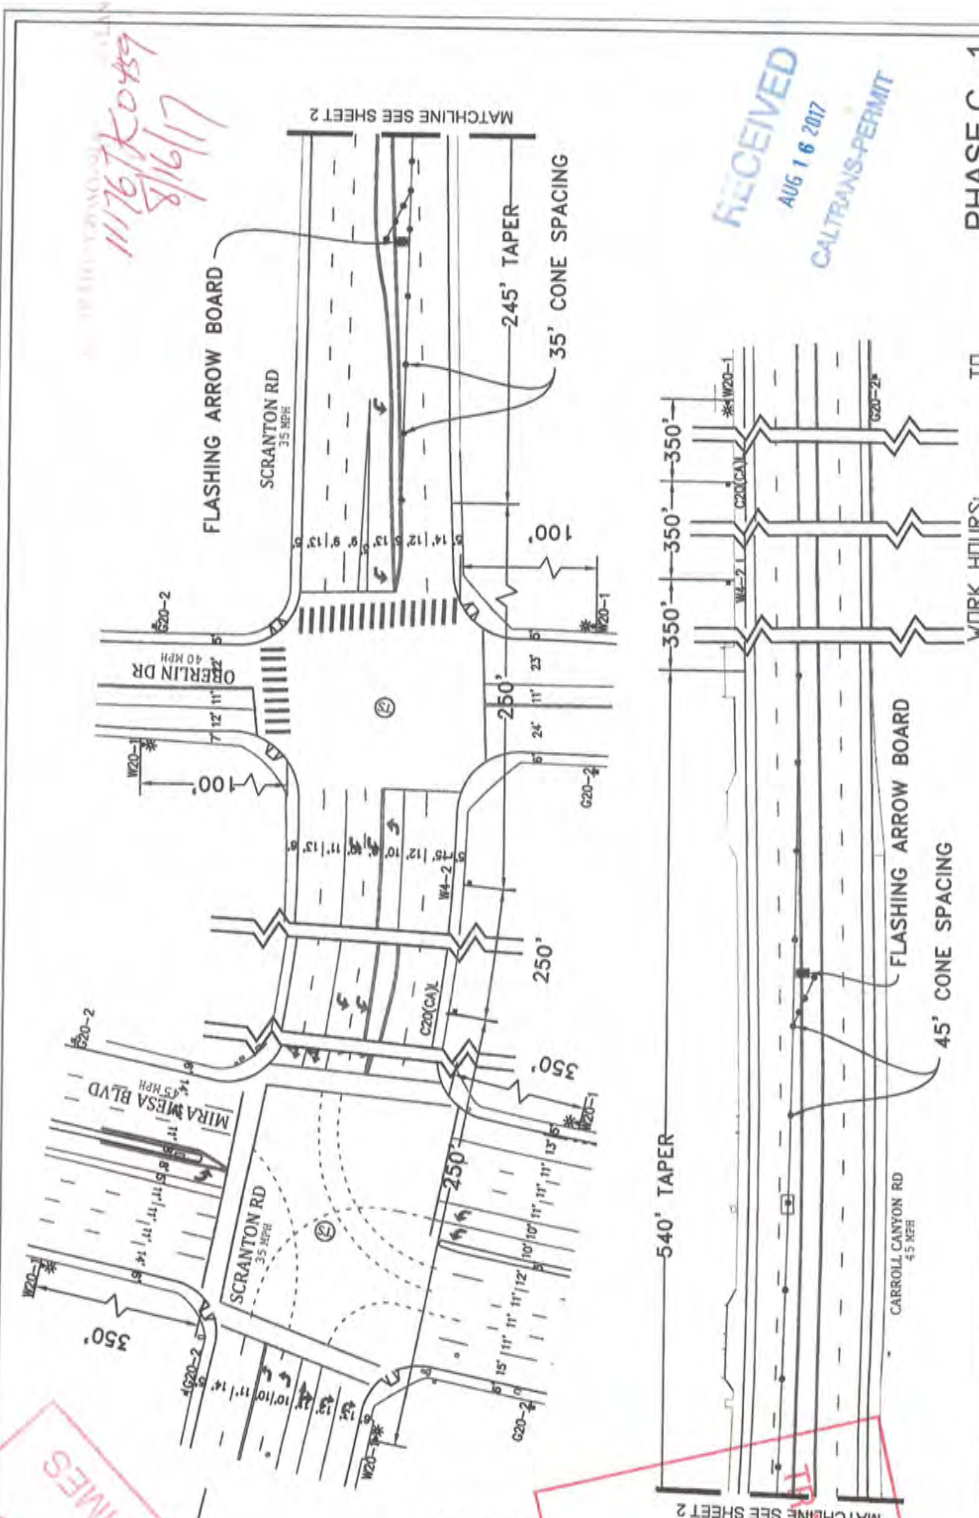

RECEIVED
AUG 16 2017
CALTRANS-PERMIT

TO PHASE C-1

PROJECT NAME: TL23071 - Sycamore Canyon Substation To
Penasquitos Substation - 230 KV Underground

DATE: 7/12/2017
DESIGNED: Clint Jones
CHECKED BY: Mark Webb



AIRX JOB#: X160218
MISC/POTHoles#: _____
TYPE OF WORK: TRENCHING / CONDUIT

NIV5
15052 AVENUE OF SCIENCE, SUITE 200
SAN DIEGO, CA 92128
P. 855.385.0500 WWW.NIV5.COM

AIRX SURVEYORS, INC.
Gail McMorran
President
15052 AVENUE OF SCIENCE, SUITE C
SAN DIEGO, CA 92128
PHONE: (760) 488-2347
CELL: (760) 492-2728


ORIGINAL PERMIT MUST BE SHOWN AT ALL TIMES

NOTE: W8-24 (STEEL PLATES AHEAD) SIGNS WILL REMAIN IN PLACE FOR DURATION OF WORK

APPROVED
TRAFFIC CONTROL PERMIT
OCT 25 2017
SCALE 1"=60'

CITY OF SAN DIEGO
Development Services
Engineering Division
Traffic Safety Section

SHEET 3 OF 16

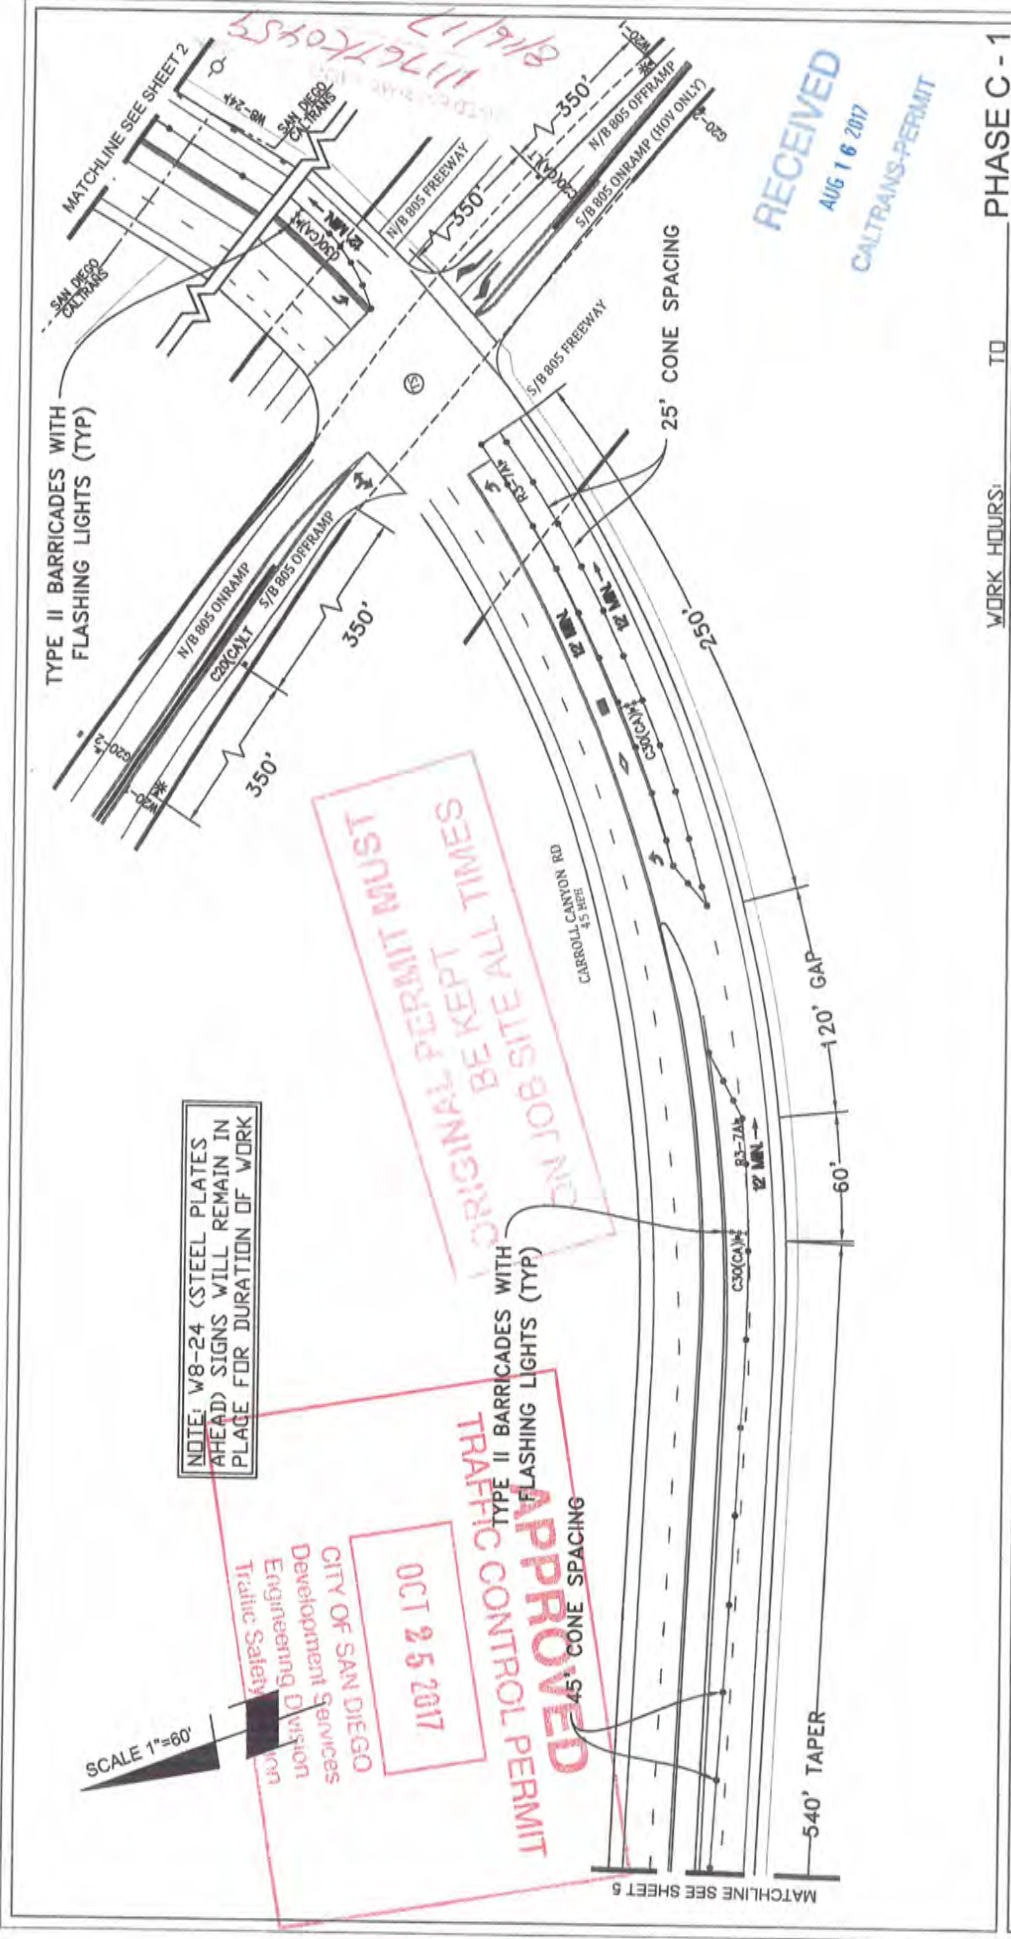

PHASE C - 1

WORK HOURS: _____ TO _____

PROJECT NAME: TL23071 - Sycamore Canyon Substation To
 Penasquitos Substation - 230 KV Underground

DATE: 7/12/2017
 DESIGNED: Clint Jones
 CHECKED BY: Mark Webb

THOMAS GRID#: 1208-E7
 DRAWN FOR: CALTRANS

AIRX JOB#: X160218
 MISC/POTHOLE#: _____

TYPE OF WORK: TRENCHING / CONDUIT

SHEET 4 OF 16



NV5

15092 AVENUE OF SCIENCE, SUITE 200
 SAN DIEGO, CA 92128
 P. 609 385-0500 WWW.NV5.COM




ORIGINAL PERMIT MUST BE KEPT ON JOB SITE ALL TIMES

ROAD WORK AHEAD
FROM DATE TO DATE
FROM TIME TO TIME



111767K 0459
8/14/17

NOTE: W8-24 (STEEL PLATES AHEAD) SIGNS WILL REMAIN IN PLACE FOR DURATION OF WORK

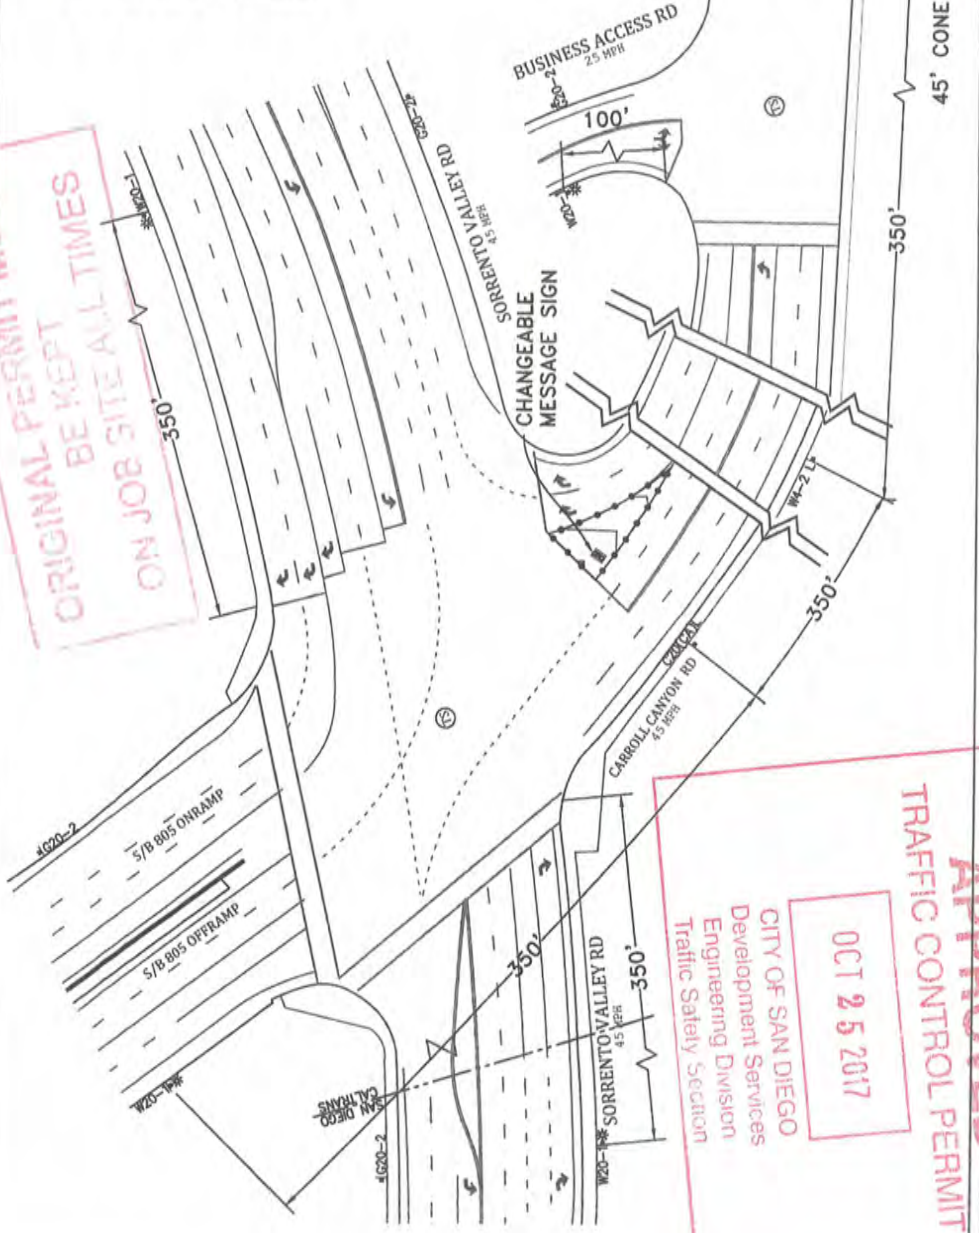

RECEIVED
AUG 16 2017
CALTRANS-PERMIT

PHASE C - 1

PROJECT NAME: Sycamore Canyon Substation To Penasquitos Substation - 230 KV Underground



DATE: 7/12/2017
DESIGNED: Clint Jones
CHECKED BY: Mark Webb

NV5

15000 AVENUE OF SCIENCE, SUITE 200
SAN DIEGO, CA 92128
P. 858.385.0500 WWW.NVS.COM

Gail McMorman
President
AIRX SURVEYORS, INC.
15000 AVENUE OF SCIENCE, SUITE C
SAN DIEGO, CA 92128
PHONE: (760) 488-2247
CELL: (760) 415-0228

AIRX JOB#: X160218
MISC/POTHOLE#: _____
TYPE OF WORK: TRENCHING / CONDUIT


THOMAS GRID#: 1208-E7
DRAWN FOR: CALTRANS
SHEET 5 OF 16

OCT 25 2017
CITY OF SAN DIEGO
Development Services
Engineering Division
Traffic Safety Section
TRAFFIC CONTROL PERMIT
APPROVED

ORIGINAL PERMIT MUST BE KEPT ON JOB SITE ALL TIMES

NOTE: W8-24 (STEEL PLATES AHEAD) SIGNS WILL REMAIN IN PLACE FOR DURATION OF WORK

APPROVED
TRAFFIC CONTROL PERMIT
 OCT 25 2017
 CITY OF SAN DIEGO
 Development Services
 Engineering Division
 Traffic Safety Section

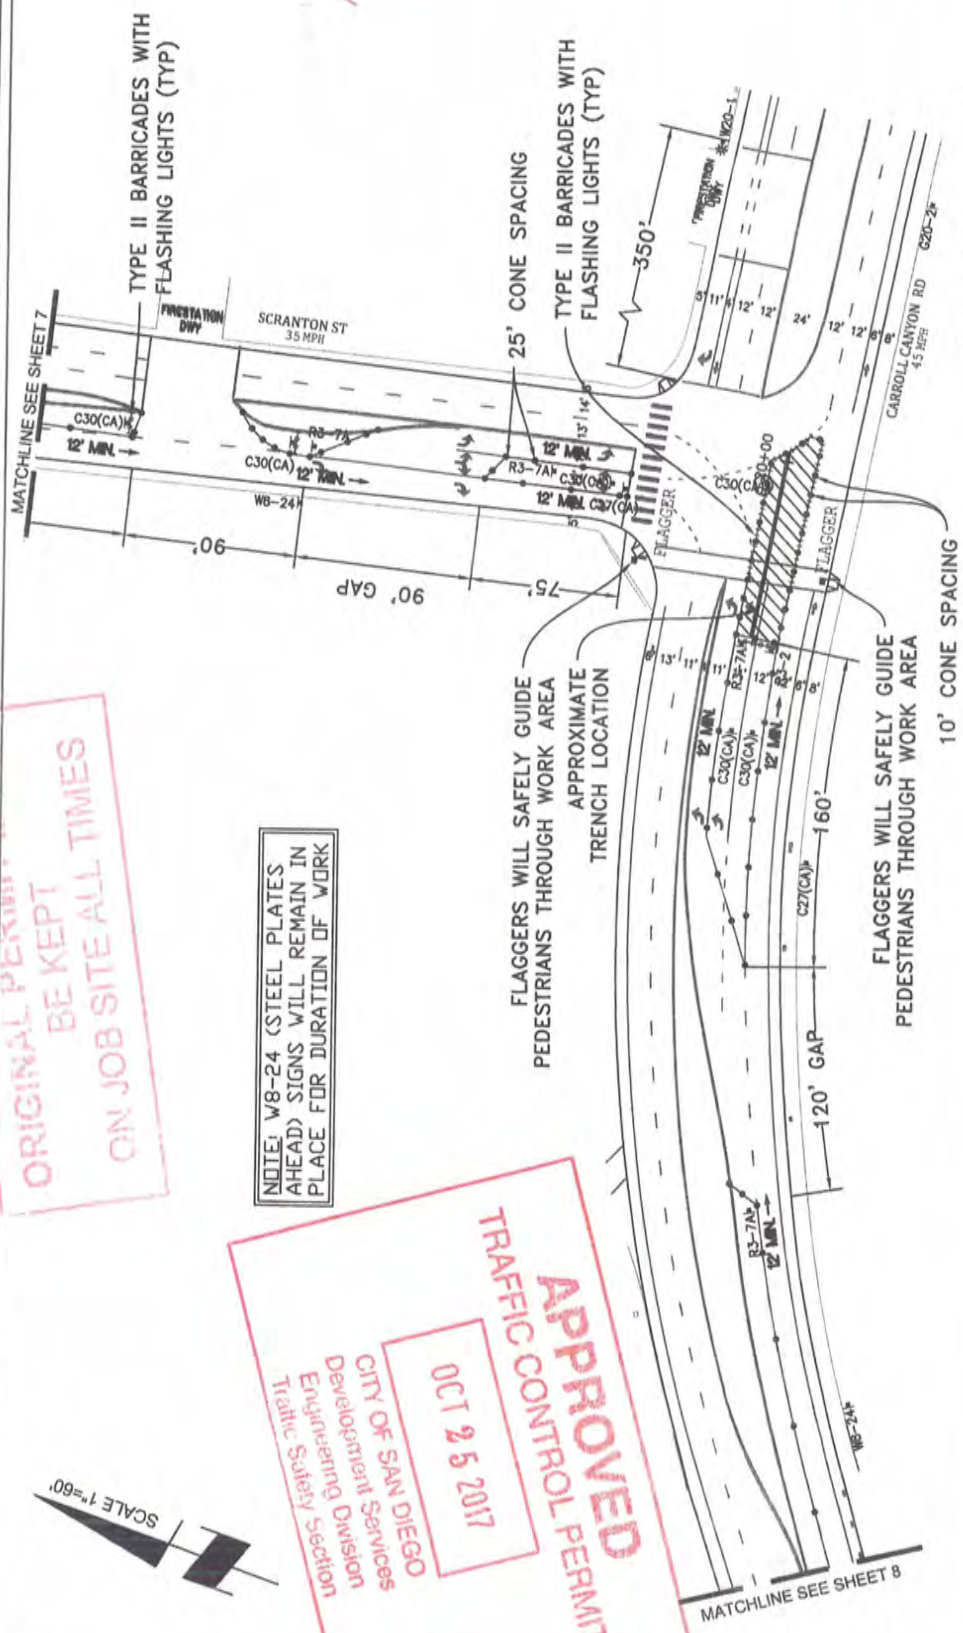

11757K0459
 U/9/18


APPROVED
 AUG 16 2017
 CALTRANS-PERMIT

PHASE C - 2
 WORK HOURS: TO

PROJECT NAME: TL23071 - Sycamore Canyon Substation To Penasquitos Substation - 230 KV Underground		DATE: 7/12/2017 DESIGNED: Clint Jones CHECKED BY: Mark Webb	SHEET 6 OF 16
AIRX JOB#: X160218 MISC/POTHOLE#:	THOMAS GRID#: 1208-E7 DRAWN FOR: CALTRANS		
TYPE OF WORK: TRENCHING / CONDUIT		PROJECT NAME: TL23071 - Sycamore Canyon Substation To Penasquitos Substation - 230 KV Underground AIRX JOB#: X160218 MISC/POTHOLE#: TYPE OF WORK: TRENCHING / CONDUIT	
Gail McMorran President 204 HART EL MORTE PARKWAY, SUITE C ESCONDIDO, CA 92027 PHONE: (760) 943-2307 CELL: (760) 419-8708	NIV5 15002 AVENUE OF SCIENCE, SUITE 200 SAN DIEGO, CA 92128 P: 858-385-0500 WWW.NIV5.COM		

11176TK459
8/16/17

ORIGINAL PERMIT MUST
BE KEPT
ON JOB SITE ALL TIMES

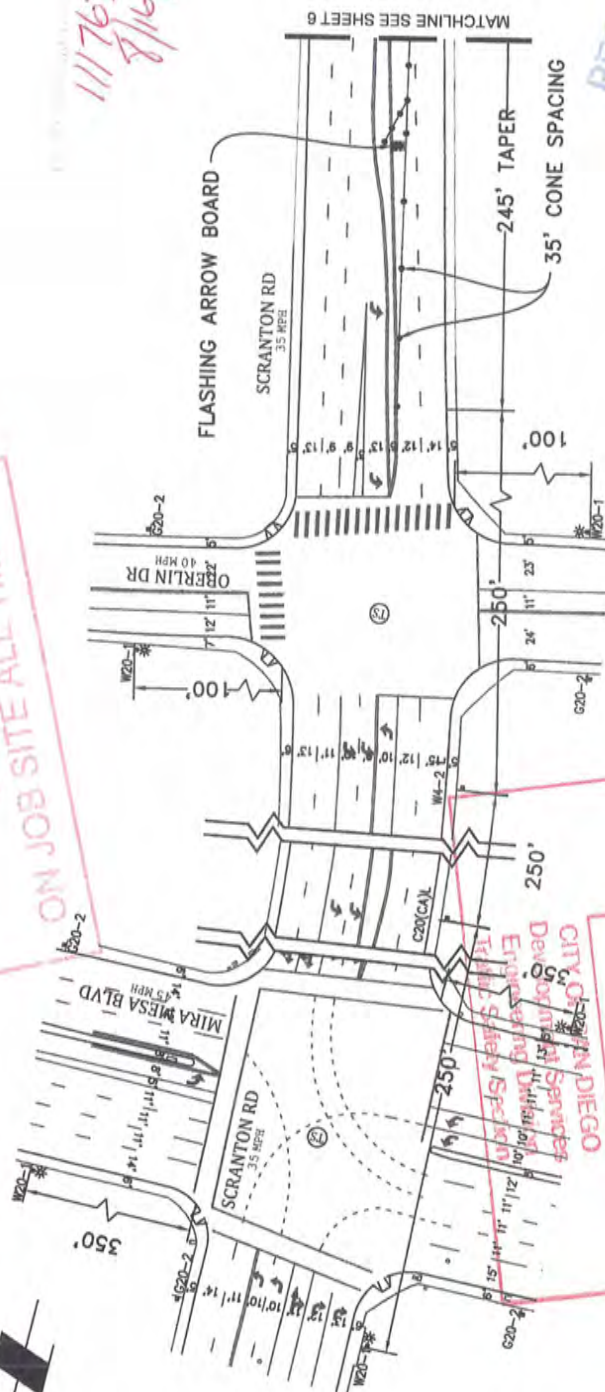

RECEIVED
AUG 16 2017
CALTRANS-PERMIT

APPROVED
TRAFFIC CONTROL PERMIT
OCT 25 2017

NOTE: W8-24 (STEEL PLATES
AHEAD) SIGNS WILL REMAIN IN
PLACE FOR DURATION OF WORK

WORK HOURS: TO PHASE C-2

PROJECT NAME: TL23071 - Sycamore Canyon Substation To Penasquitos Substation - 230 KV Underground		DATE: 7/12/2017	DESIGNED: Clint Jones
AIRX JOB#: X160218	THOMAS GRID#: 1208-E7	CHECKED BY: Mark Webb	
MISCPOTHOLES#:	DRAWN FOR: CALTRANS		
TYPE OF WORK: TRENCHING / CONDUIT		SHEET 7 OF 16	



AIRX SURVEYORS, INC.
Gail McMoran
President
254 EAST EL MONTE PARKWAY, SUITE C
ESCONDIDO, CA 92027
PHONE: (760) 938-2288
CELL: (760) 938-2288


NIV5
15592 AVENUE OF SCIENCE, SUITE 200
SAN DIEGO, CA 92128
P: 655-3651050
WWW.NIV5.COM

CITY OF SAN DIEGO
Department of Sanitation
Engineering Division
Traffic Safety Section

SCALE 1"=60'

ROAD WORK AHEAD
FROM DATE TO DATE
FROM TIME TO TIME

NOTE: W8-24 (STEEL PLATES AHEAD) SIGNS WILL REMAIN IN PLACE FOR DURATION OF WORK

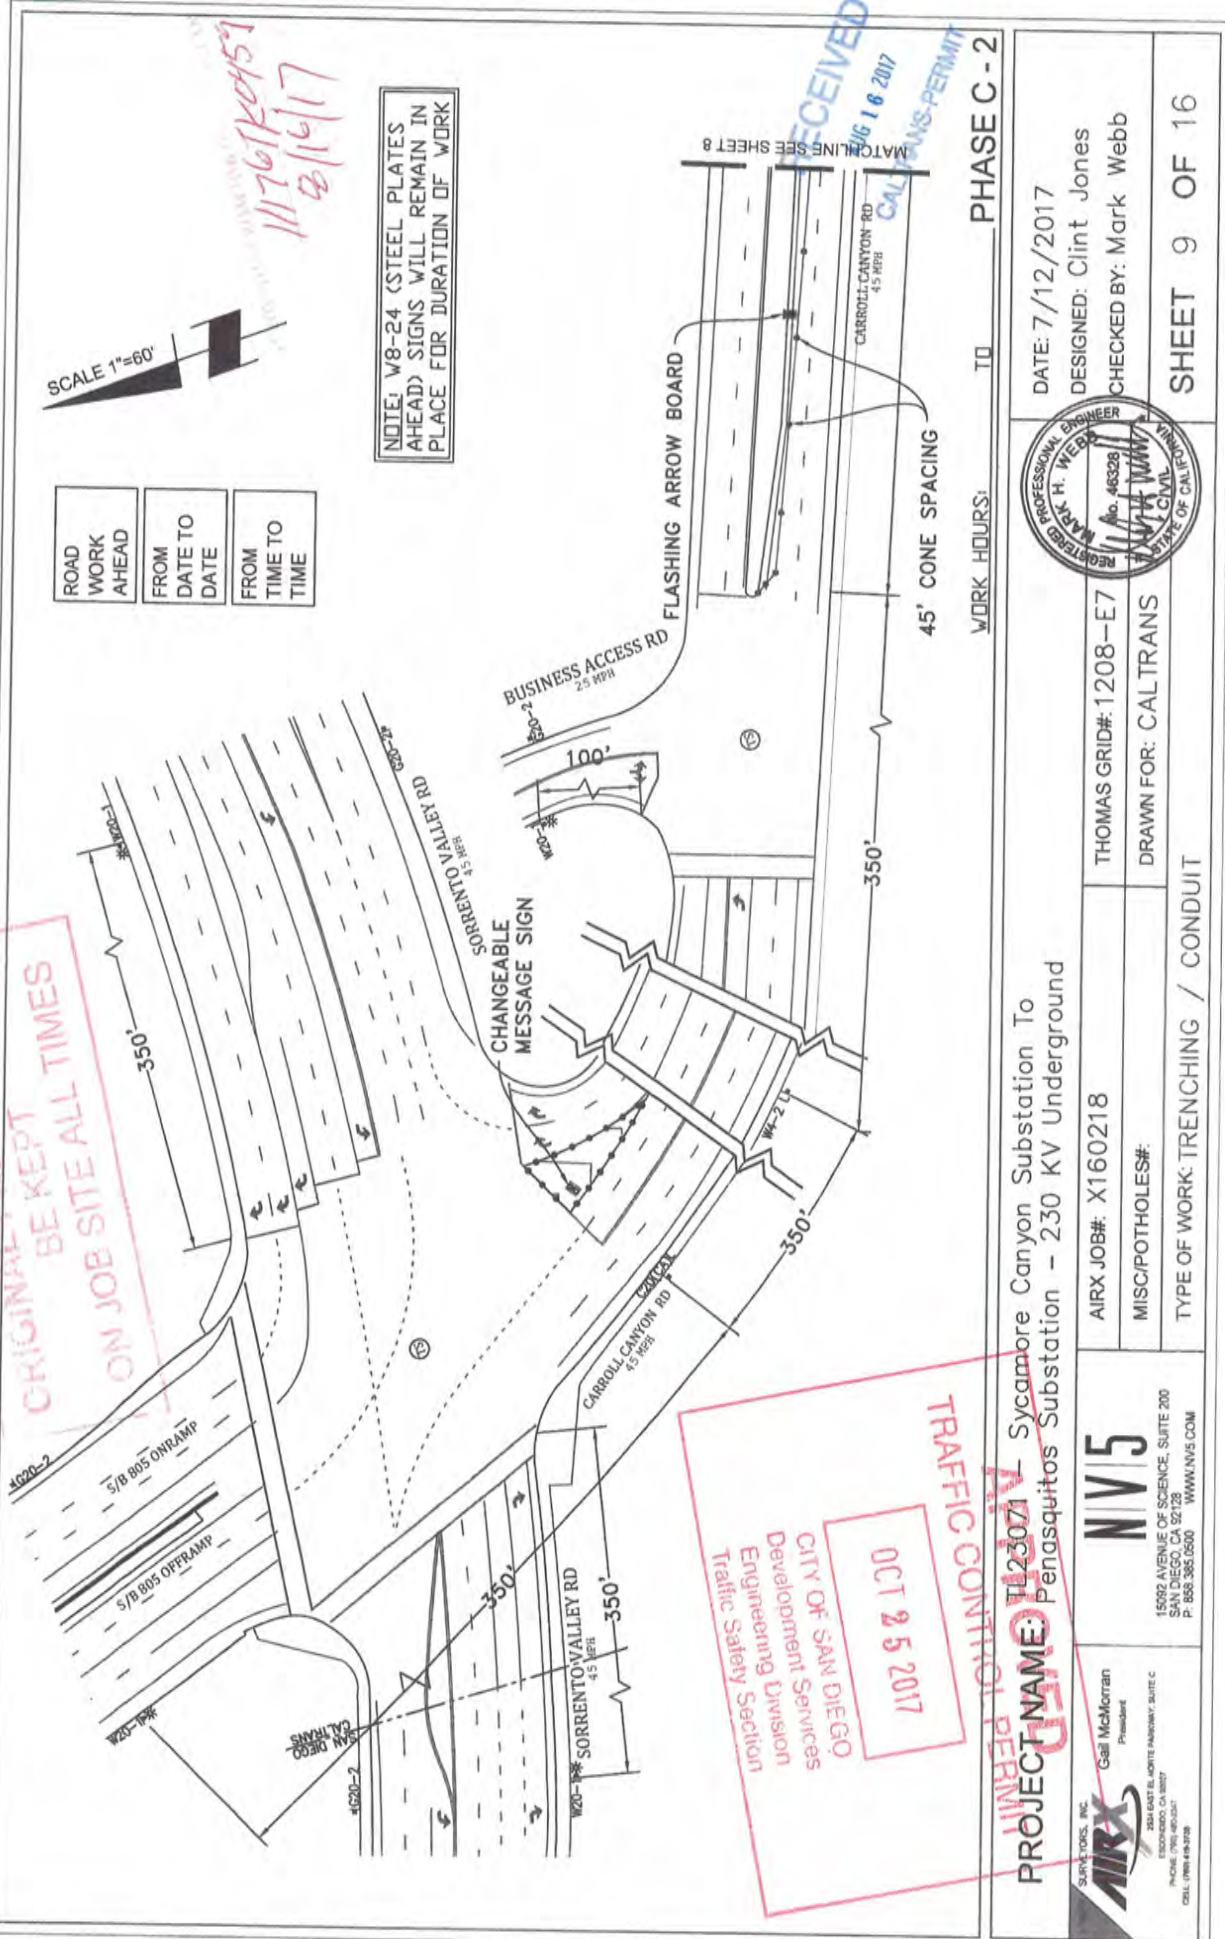

11761 K0459
11/16/17

RECEIVED
OCT 16 2017
CALTRANS PERMIT

ORIGINAL PERMIT MUST BE KEPT ON JOB SITE ALL TIMES


TRAFFIC CONTROL PERMIT
OCT 25 2017
CITY OF SAN DIEGO
Development Services
Engineering Division
Traffic Safety Section

PROJECT NAME: TL23071 - Sycamore Canyon Substation To Penasquitos Substation - 230 KV Underground DATE: 7/12/2017 DESIGNED: Clint Jones CHECKED BY: Mark Webb	
AIRX JOB#: X160218 MISC/POTHOLE#:	THOMAS GRID#: 1208-E7 DRAWN FOR: CALTRANS
TYPE OF WORK: TRENCHING / CONDUIT	
NV5 15592 AVENUE OF SCIENCE, SUITE 200 SAN DIEGO, CA 92128 P: 655.365.0500 WWW.NV5.COM	
AIRX 25th EAST & MONTE PANOFKY, SUITE C ESCONDIDO, CA 92027 P: 951.994.9700	
Gail McMorran President	
SHEET 9 OF 16	



PHASE C-2

WORK HOURS: TO

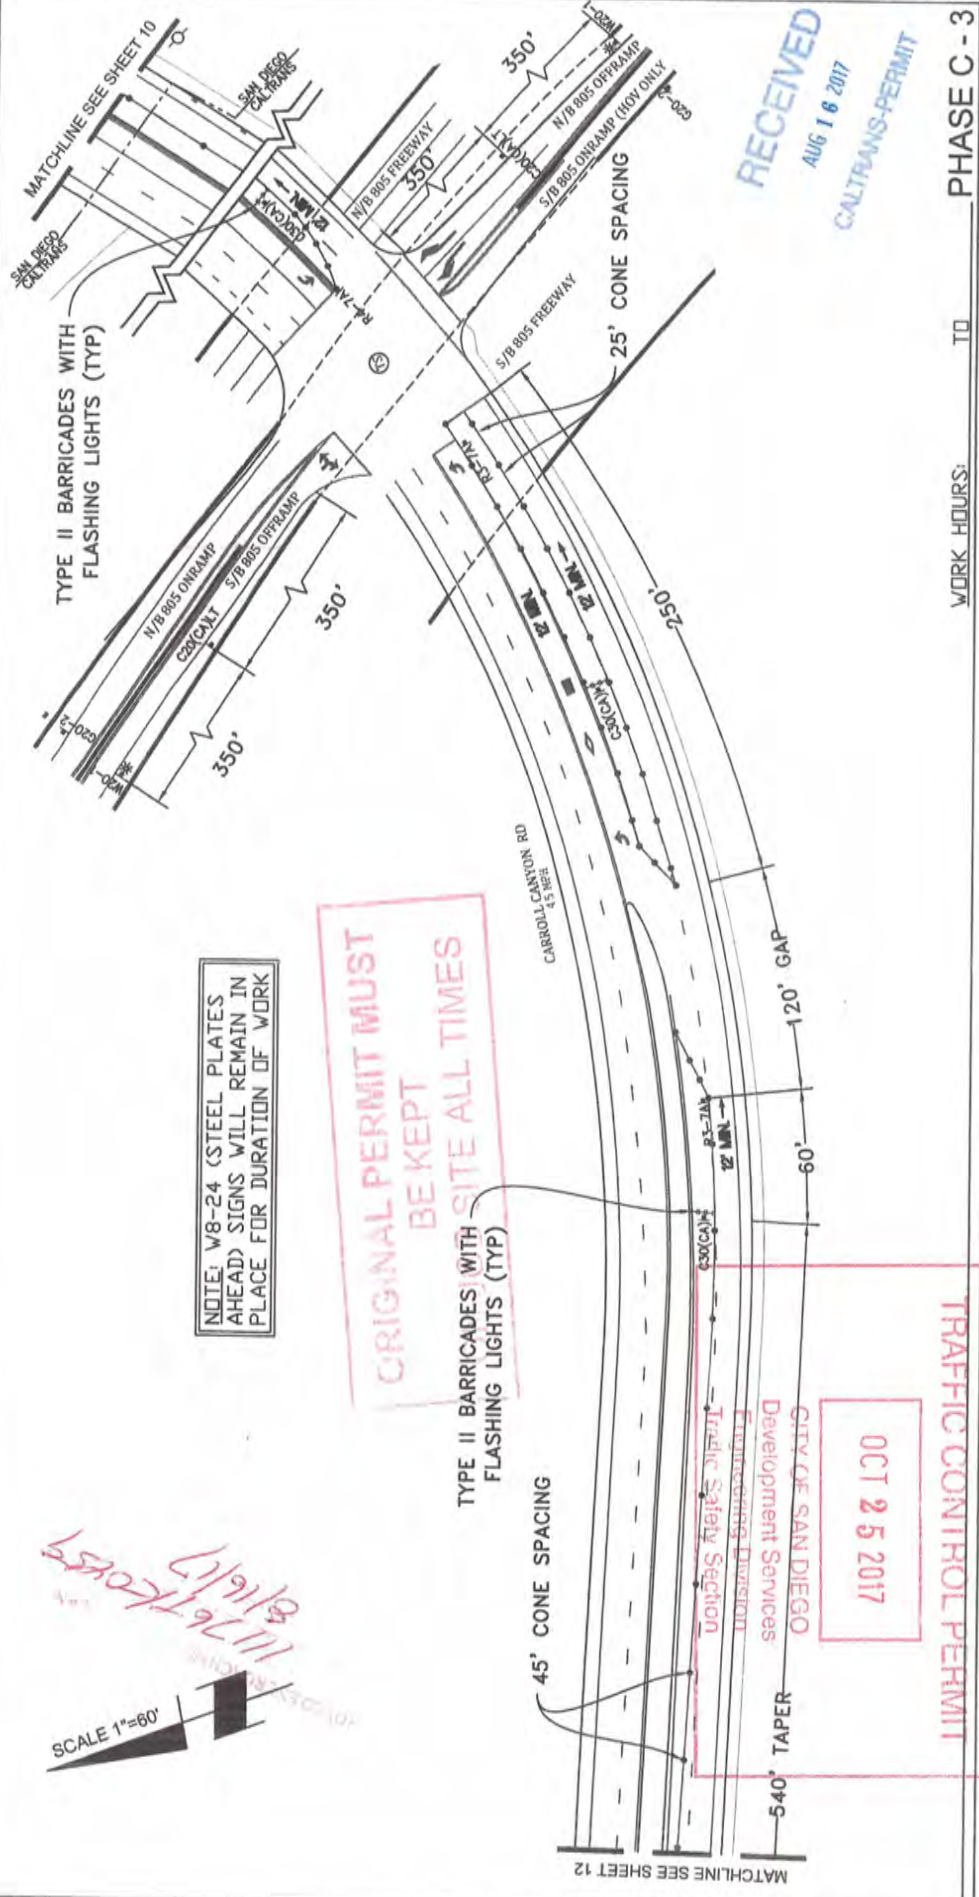

NOTE: W8-24 (STEEL PLATES AHEAD) SIGNS WILL REMAIN IN PLACE FOR DURATION OF WORK

ORIGINAL PERMIT MUST BE KEPT AT SITE ALL TIMES

OCT 25 2017

WORK HOURS: _____ TO _____ PHASE C - 3

PROJECT NAME: Sycamore Canyon Substation To Penasquitos Substation - 230 KV Underground		DATE: 7/12/2017 DESIGNED: Clint Jones CHECKED BY: Mark Webb	SHEET 11 OF 16
AIRX JOB#: X160218 MISC/POTHOLE#:	THOMAS GRID#: 1208-E7 DRAWN FOR: CALTRANS		
TYPE OF WORK: TRENCHING / CONDUIT			

AIRX
 SURVEYORS, INC.
 Ceil McMoran
 President
 2501 EAST EL NORTE AVENUE, SUITE C
 ESCOBEDO, CA 92527
 (951) 941-1000
 WWW.AIRX.COM

NV5
 15002 AVENUE OF SCIENCE, SUITE 200
 SAN DIEGO, CA 92126
 P: 619 585-0500 WWW.NV5.COM

APPROVED

TRAFFIC CONTROL PERMIT


CITY OF SAN DIEGO
 Development Services
 Engineering Division
 Traffic Safety Section

SCALE 1"=60'
 11/16/2017
 6/16/17

ROAD WORK AHEAD
FROM DATE TO DATE
FROM TIME TO TIME

SCALE 1"=60'

ORIGINAL PERMIT MUST BE KEPT ON JOB SITE ALL TIMES

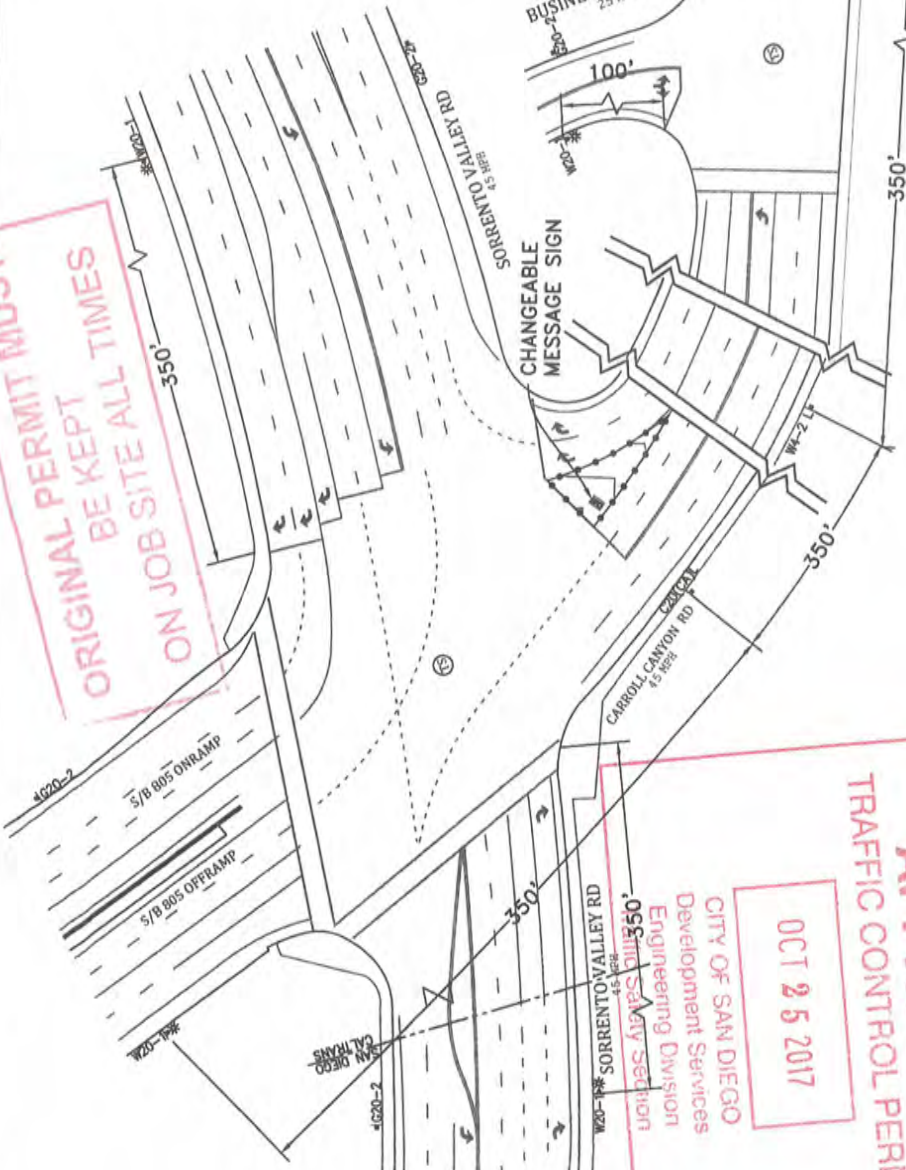

NOTE: W8-24 (STEEL PLATES AHEAD) SIGNS WILL REMAIN IN PLACE FOR DURATION OF WORK

RECEIVED
AUG 16 2017
CALTRANS-PERMIT



PHASE C-3


WORK HOURS:

PROJECT NAME: TL23071 - Sycamore Canyon Substation To Penasquitos Substation - 230 KV Underground		DATE: 7/12/2017
DESIGNED: Clint Jones		CHECKED BY: Mark Webb
AIRX JOB#: X160218	THOMAS GRID#: 1208-E7	
MISC/POTHOLE#:	DRAWN FOR: CALTRANS	
TYPE OF WORK: TRENCHING / CONDUIT		SHEET 12 OF 16

APPROVED
TRAFFIC CONTROL PERMIT
OCT 25 2017
CITY OF SAN DIEGO
Engineering Services
Development Division
Engineering Safety Section

NV5

AIRX
SURVEYORS, INC.
Gail McMorrin
President
2801 EAST EL MONTE PARKWAY, SUITE C
ENCINITAS, CA 92027
PHONE: (760) 485-2310
CELL: (760) 479-2818
WWW.NV5.COM
P: 868-385-0500

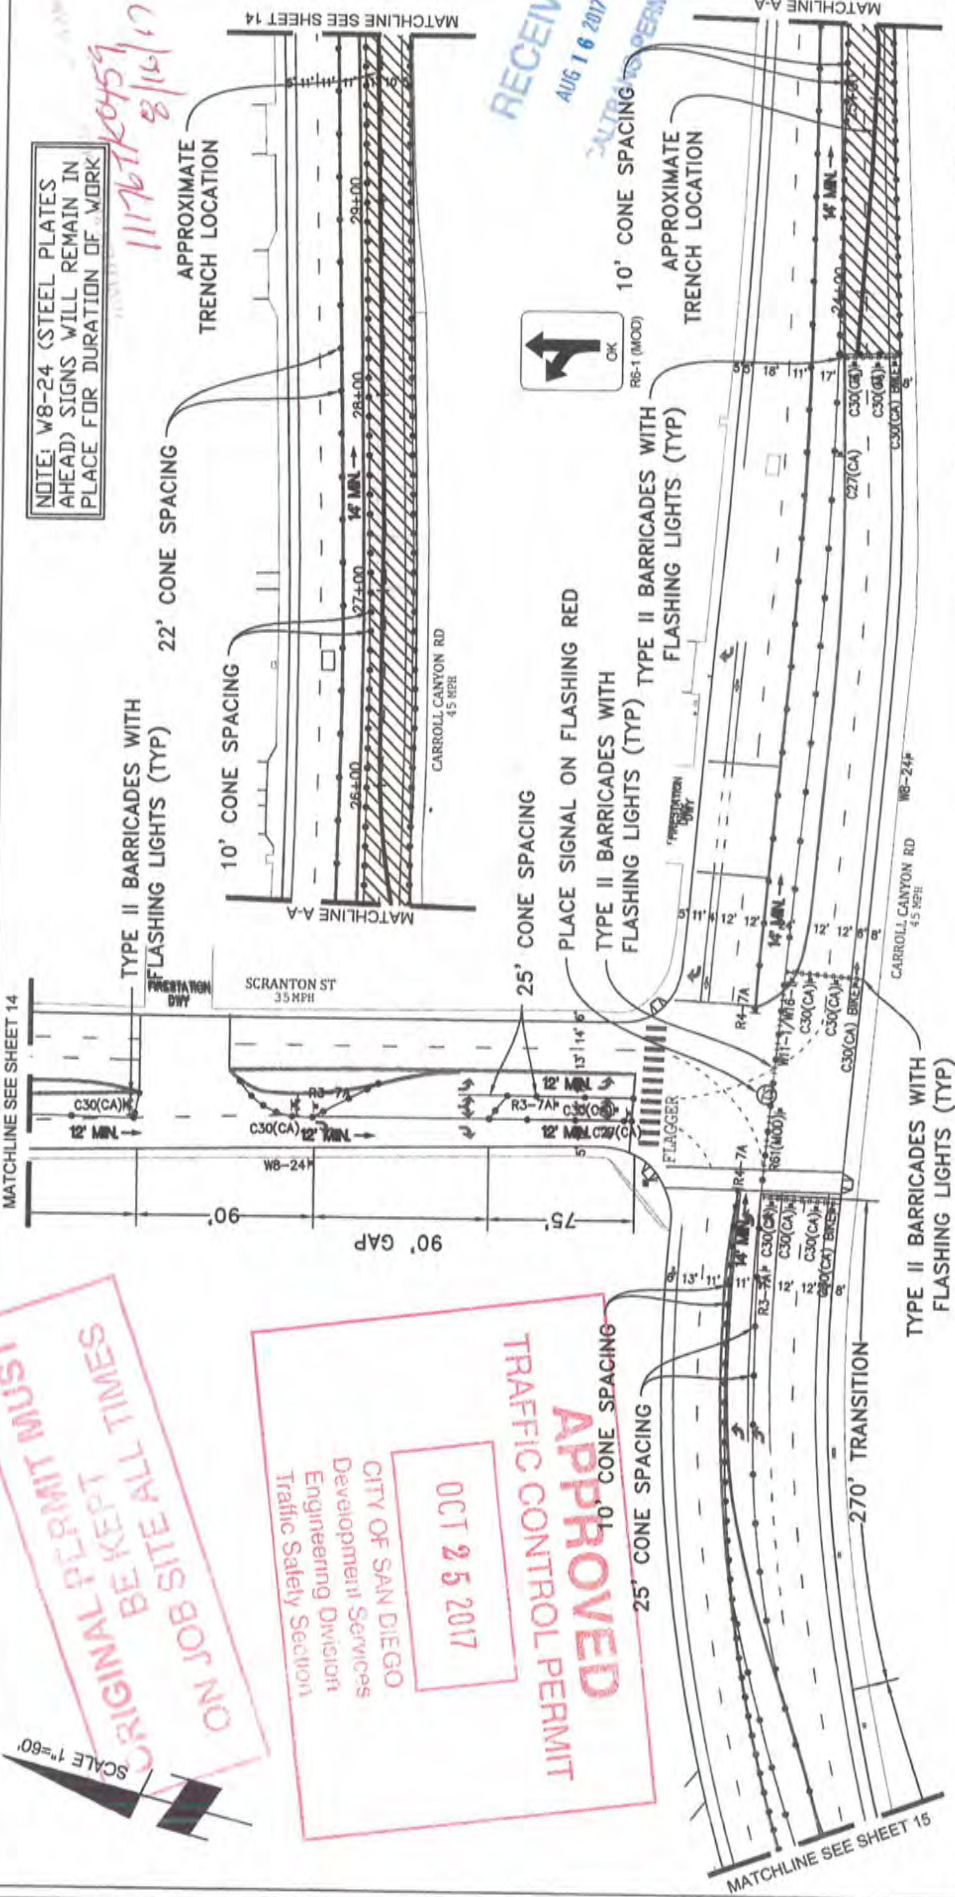

NOTE: W8-24 (STEEL PLATES AHEAD) SIGNS WILL REMAIN IN PLACE FOR DURATION OF WORK

SCALE 1"=60'
ORIGINAL PERMIT MUST BE KEPT ALL TIMES ON JOB SITE

APPROVED
 TRAFFIC CONTROL PERMIT
 OCT 25 2017
 CITY OF SAN DIEGO
 Development Services
 Engineering Division
 Traffic Safety Section

RECEIVED
 AUG 16 2017
 CALTRANS PERMIT

PHASE C - 4


WORK HOURS: TO

AIRX SURVIVORS, INC. Gail McMoran President 15500 AVENUE OF SCIENCE, SUITE C SAN DIEGO, CA 92128 PHONE: (760) 480-2247 FAX: (760) 480-2247 CELL: (760) 480-2279 WWW.AIRX.COM	AIRX JOB#: X160218 MISC/POTHOLE#:	THOMAS GRID#: 1208-E7 DRAWN FOR: CALTRANS	DATE: 7/12/2017 DESIGNED: Clint Jones CHECKED BY: Mark Webb
	PROJECT NAME: TL23071 - Sycamore Canyon Substation To Penasquitos Substation - 230 KV Underground		SHEET 13 OF 16



11176TK459
8/16/17

RECEIVED
AUG 16 2017
CALTRANS-FERM/4

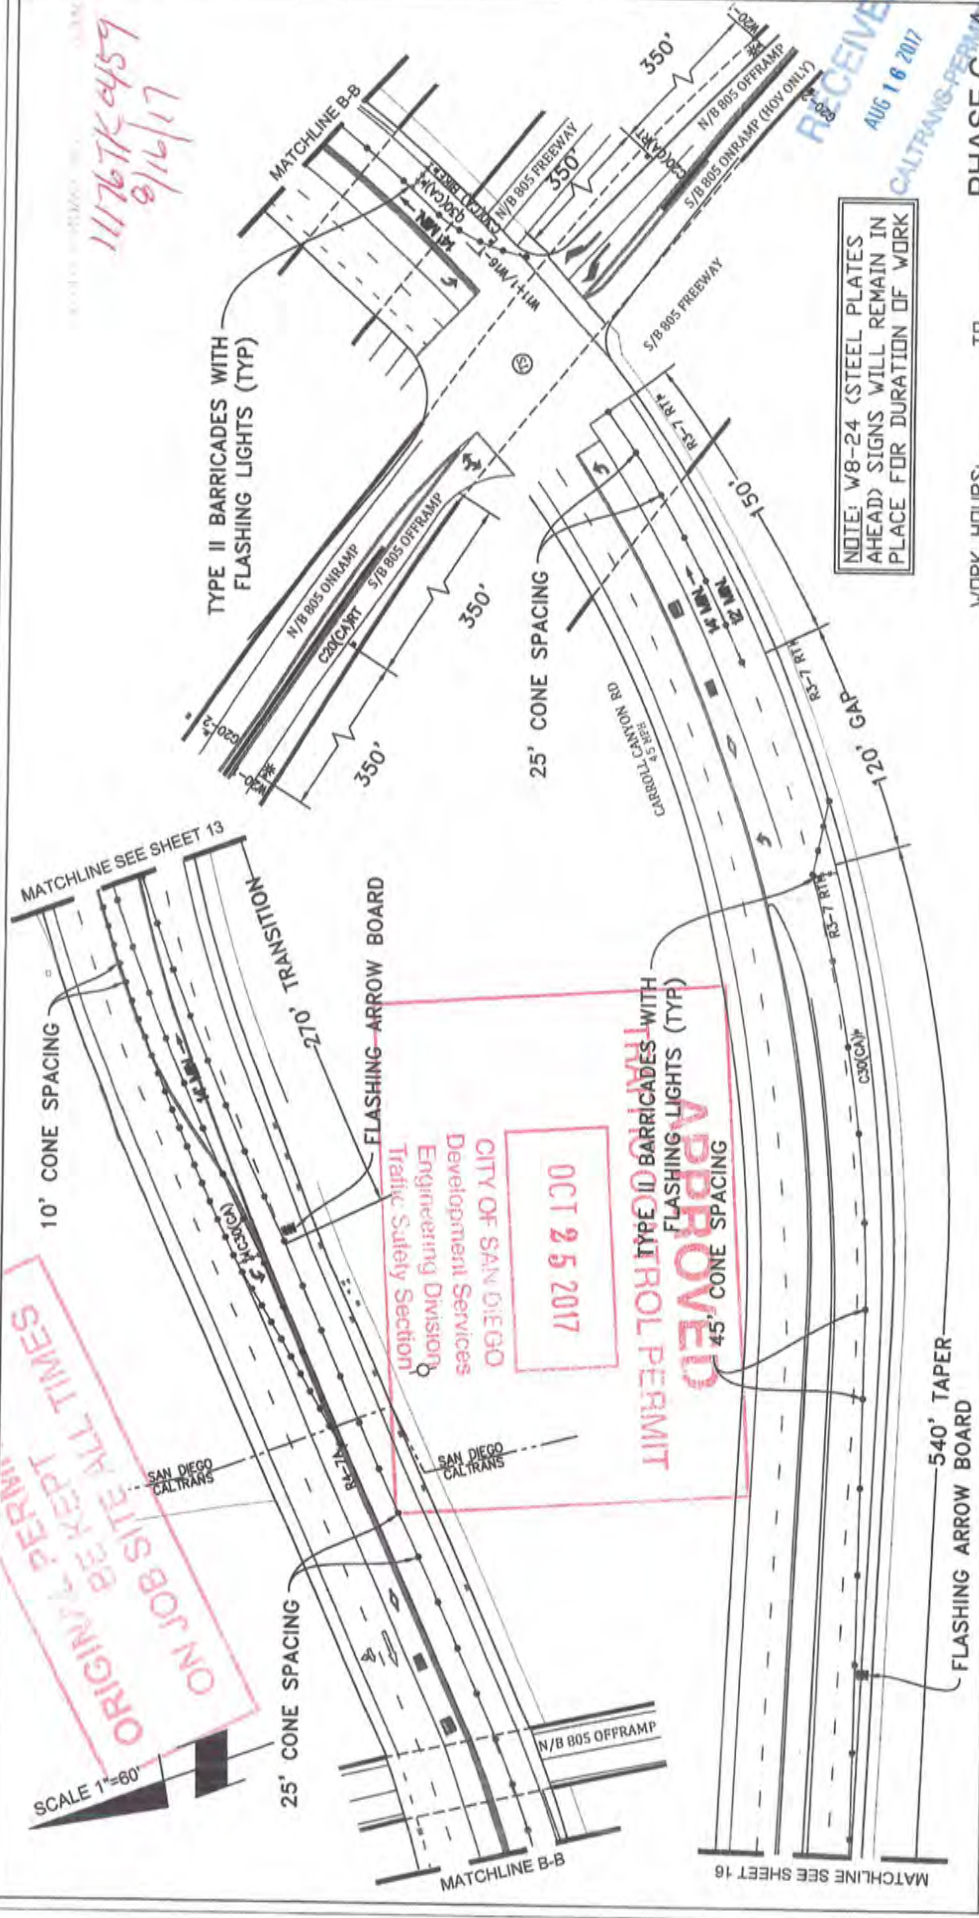

ORIGINAL PERMIT MUST
ON JOB SITE ALL TIMES

SCALE 1"=60'

CITY OF SAN DIEGO
Developmental Services
Engineering Division
Traffic Safety Section

OCT 25 2017

WORK HOURS: _____ TO _____ PHASE C-4


<p>PROJECT NAME: TL23071 - Sycamore Canyon Substation To Penasquitos Substation - 230 KV Underground</p>		<p>DATE: 7/12/2017 DESIGNED: Clint Jones CHECKED BY: Mark Webb</p>	<p>SHEET 15 OF 16</p>
<p>AIRX JOB#: X160218</p>	<p>THOMAS GRID#: 1208-E7</p>	<p>DRAWN FOR: CALTRANS</p>	
<p>MISCELLANEOUS#:</p>	<p>TYPE OF WORK: TRENCHING / CONDUIT</p>	<p>NOTE: W8-24 (STEEL PLATES AHEAD) SIGNS WILL REMAIN IN PLACE FOR DURATION OF WORK</p>	
<p>AIRX SURVEYORS, INC. Gail McMorran President 1540 EAST FLORISSA AVENUE, SUITE C ENCINITAS, CA 92027 PHONE: (760) 942-1131 CALL (760) 942-2128</p>	<p>NV5 15092 AVENUE OF SCIENCE, SUITE 200 SAN DIEGO, CA 92128 P. 888.383.0500 WWW.NV5.COM</p>	<p>REGISTERED PROFESSIONAL ENGINEER MARK H. WEBB NO. 49128 STATE OF CALIFORNIA</p>	

SCALE 1"=60'

ROAD WORK AHEAD
FROM DATE TO DATE
FROM TIME TO TIME

NOTE: W8-24 (STEEL PLATES AHEAD) SIGNS WILL REMAIN IN PLACE FOR DURATION OF WORK

ORIGINAL PERMIT MUST BE KEPT ON JOB SITE ALL TIMES

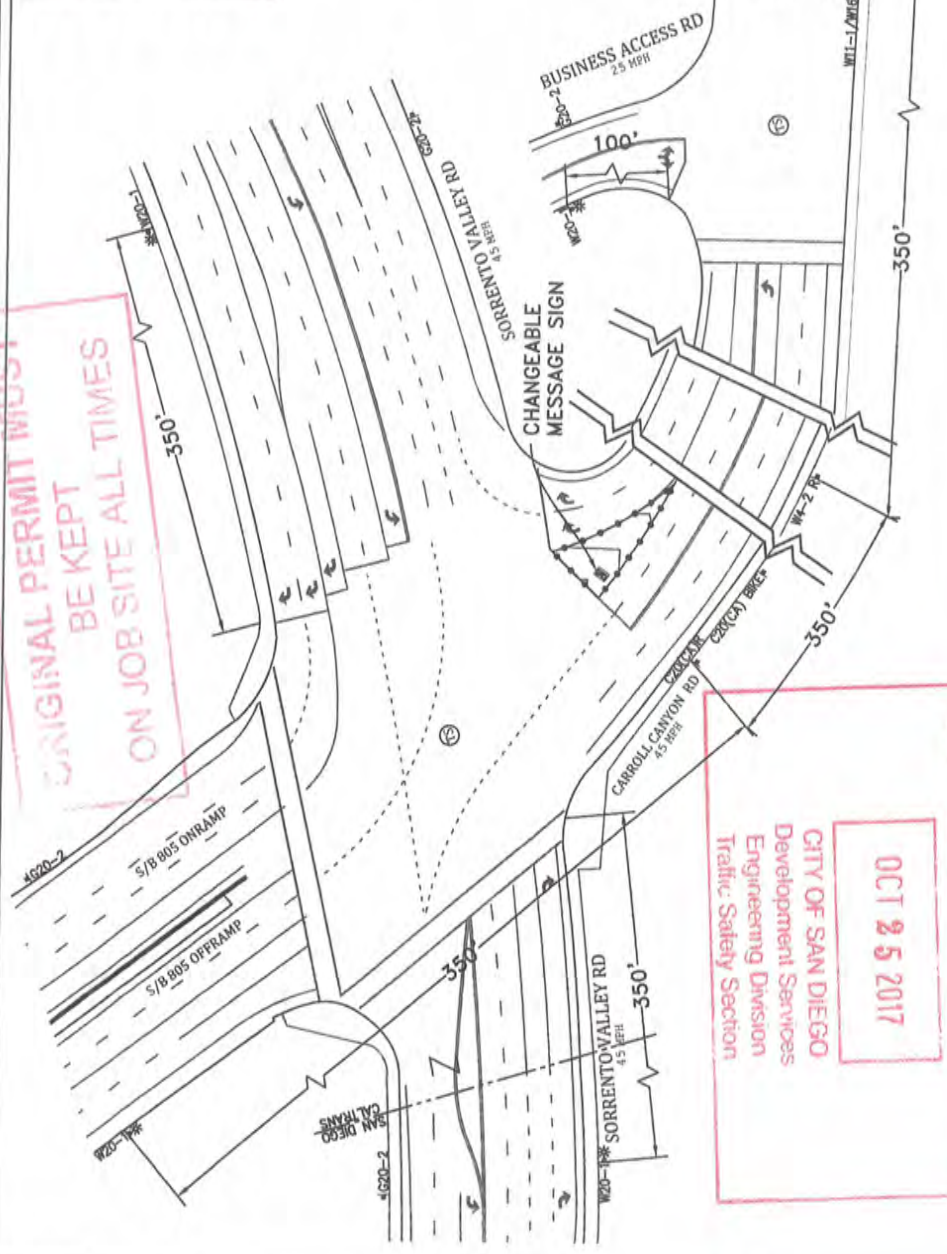

OCT 25 2017
 CITY OF SAN DIEGO
 Development Services
 Engineering Division
 Traffic Safety Section

TRAFFIC CONTROL PERMIT

RECEIVED
 AUG 16 2017
 CALTRANS

PHASE C-4

<p>PROJECT NAME: Sycamore Canyon Substation To Penasquitos Substation - 230 KV Underground</p>	
<p>AIRX JOB#: X160218</p>	<p>DATE: 7/12/2017</p>
<p>MISC/POTHOLE#:</p>	<p>DESIGNED: Clint Jones</p>
<p>TYPE OF WORK: TRENCHING / CONDUIT</p>	<p>CHECKED BY: Mark Webb</p>
<p>THOMAS GRID#: 1208-E7</p>	<p>DRAWN FOR: CALTRANS</p>
<p>SHEET 16 OF 16</p>	



NV5

AIRX SURVIVORS, INC.
 Gail McMorrin, President
 2504 EAST 81 NORTH PARKWAY, SUITE C
 ESCROWING, CA 92728
 (951) 481-2111
 (951) 481-9278
 WWW.AIRX.COM

15052 AVENUE OF SCIENCE, SUITE 200
 SAN DIEGO, CA 92128
 P. 858.585.0500 WWW.AIRX.COM