

ATTENTION UTILITY COMPANY

Special Inspection Fees May Be Applied By City of San Diego For Any Night or Weekend Work.



CITY OF SAN DIEGO

# Traffic Control Permit (TCP) Multiple Location List

( Franchise Utility Company Only - May Not Be submitted By Contractor)

**APPROVED**  
TRAFFIC CONTROL PERMIT  
OCT 11 2017  
CITY OF SAN DIEGO  
Development Services  
Engineering Division  
Traffic Safety Section

**ORIGINAL PERMIT MUST BE KEPT ON JOB SITE AT ALL TIMES**

**City Use Only**

Authorized # \_\_\_\_\_  
By Felipe Avila  
Yes  No   
Date Reviewed 10/11/17

To: City of San Diego, Traffic Permit Section Date: 10/05/2017  
From: (Company): SDG&E Phone No.: 619-778-2405  
Contact Person: Rod Nelson Fax.: \_\_\_\_\_  
W.O. or Account #: Permit # \_\_\_\_\_ TCP No. \_\_\_\_\_

- TYPE OF WORK**
- 1 = Lane Closure
  - 2 = Street Closure
  - 3 = Sidewalk Closure
  - 4 = Alley Closure
  - 5 = Parking Lane
  - 6 = Detour
  - 7 = Trenching
  - 8 = Flagging

Location	From	To	Start Date *	End Date *	Work Hours **	Thomas Bros.	Type of Work
Carroll Canyon Road Scranton Road	Scranton Street	Camino Santa Fe	10/15/17	11/2/17	9:00PM - 5:00AM	1208-E7, F7, G7, H7, J7 1228-H1, J1	1,5,7,8
	Carroll Canyon Road	Oberlin Drive	10/15/17	11/2/17	9:00PM - 5:00AM	1208-E7	8
Younstown Way	Carroll Canyon Road	Oberlin Drive	10/15/17	11/2/17	9:00PM - 5:00AM	1208-F7	8
Pacific Heights Blvd	Carroll Canyon Road	Cornerstone Ct	10/15/17	11/2/17	9:00PM - 5:00AM	1208-F6, F7	8
Brown Deer Road	Carroll Road	Ferris Square	10/15/17	11/2/17	9:00PM - 5:00AM	1208-G7	8
Carroll Park Drive	Carroll Road	Carroll Park Ct	10/15/17	11/2/17	9:00PM - 5:00AM	1208-H7	8
Nancy Ridge Drive	Carroll Road	1000' S/O Carroll Road	10/15/17	11/2/17	9:00PM - 5:00AM	1208-F7, G7, H7	8
Liquid Ct	Carroll Road	End of Liquid Ct	10/15/17	11/2/17	9:00PM - 5:00AM	1228-H1	8

**Comments:** Trenching crew - Phases 2-31 only (Minimal work on phases 15-20) - Sunday through Thursday night work, 9pm - 5am

Must be submitted a minimum of 2 working days prior to start of work. All columns must be filled out for proper authorization

Fax or mail to: City of San Diego • Traffic Control Permit Section • 1222 First Avenue, MS 501 • San Diego, CA 92101. Fax (619) 446-5489 Office (619) 446-5150

\* Work Days: Monday Through Friday \*\* Work Hours : 8:30 AM - 3:30PM. Unless other hours are preapproved)

No Work on Saturdays, Sundays, or Holidays Unless Approved and Noted In Comments

Minimum of 5 working days required for construction work which affects traffic signal e-mail info to: [jvaca@sandiego.gov](mailto:jvaca@sandiego.gov)



THE CITY OF SAN DIEGO

# Traffic Control Permit (TCP) Multiple Location List

( Franchise Utility Company Only - May Not Be submitted By Contractor)

**City Use Only**

Authorized # \_\_\_\_\_  
 By Felipe Anla  
 Yes  No   
 Date Reviewed 10/11/17

To: City of San Diego, Traffic Permit Section      Date: 10/05/2017  
 From: (Company): SDG&E      Phone No.: 619-778-2405  
 Contact Person: Rod Nelson      Fax.: \_\_\_\_\_  
 W.O. or Account #: Permit # \_\_\_\_\_      TCP No. \_\_\_\_\_

- TYPE OF WORK**
- 1 = Lane Closure
  - 2 = Street Closure
  - 3 = Sidewalk Closure
  - 4 = Alley Closure
  - 5 = Parking Lane
  - 6 = Detour
  - 7 = Trenching
  - 8 = Flagging

APPROVED  
TRAFFIC CONTROL PERMIT  
OCT 11 2017  
CITY OF SAN DIEGO  
Development Services  
Engineering Division  
Traffic Safety Section

Location	From	To	Start Date *	End Date *	Work Hours **	Thomas Bros.	Type of Work
Rehco Road	North end of Rehco Road	South end of Rehco Road	10/15/17	11/2/17	9:00PM - 5:00AM	1208-H7 1228-H1, J1	8
Crestmar Point	Carroll Road	End of Crestmar Point	10/15/17	11/2/17	9:00PM - 5:00AM	1228-J1 1208-J7	8
Ware Ct	Carroll Road	End of Ware Ct	10/15/17	11/2/17	9:00PM - 5:00AM	1208-J7	8
Camino Santa Fe	Construction Ct	Summers Ridge Road	10/15/17	11/2/17	9:00PM - 5:00AM	1228-J1 1208-J7, J6	1,5,7,8
Trade Street	Camino Santa Fe	Carroll Way	10/15/17	11/2/17	9:00PM - 5:00AM	1208-J7 1209-A7	1,5,7,8

**Comments:** Trenching crew - Phases 2-31 only (Minimal work on phases 15-20) - Sunday through Thursday night work, 9pm - 5am


Must be submitted a minimum of 2 working days prior to start of work. All columns must be filled out for proper authorization  
 Fax or mail to: City of San Diego • Traffic Control Permit Section • 1222 First Avenue, MS 501 • San Diego, CA 92101. Fax (619) 446-5489 Office (619) 446-5150  
 \* Work Days: Monday Through Friday \*\* Work Hours : 8:30 AM - 3:30PM. Unless other hours are preapproved)  
 No Work on Saturdays, Sundays, or Holidays Unless Approved and Noted In Comments  
 Minimum of 5 working days required for construction work which affects traffic signal e-mail info to: [jvaca@sandiego.gov](mailto:jvaca@sandiego.gov)

ORIGINAL PERMIT MUST  
BE KEPT  
ON JOB SITE AT ALL TIMES

ORIGINAL PERMIT MUST BE KEPT ON JOB SITE ALL TIMES

NOTE: CONTRACTOR WILL COORDINATE ALL WORK WITH RESIDENTS PRIOR TO START OF WORK  
 NOTE: CONTRACTOR WILL COORDINATE ALL WORK WITH BUSINESSES PRIOR TO START OF WORK

EYE CONTACT MUST BE MAINTAINED BETWEEN FLAGGERS OR USE 2-WAY COMMUNICATION  
 FLAGGER WILL ASSIST WITH ONE-VEHICLE TRAFFIC

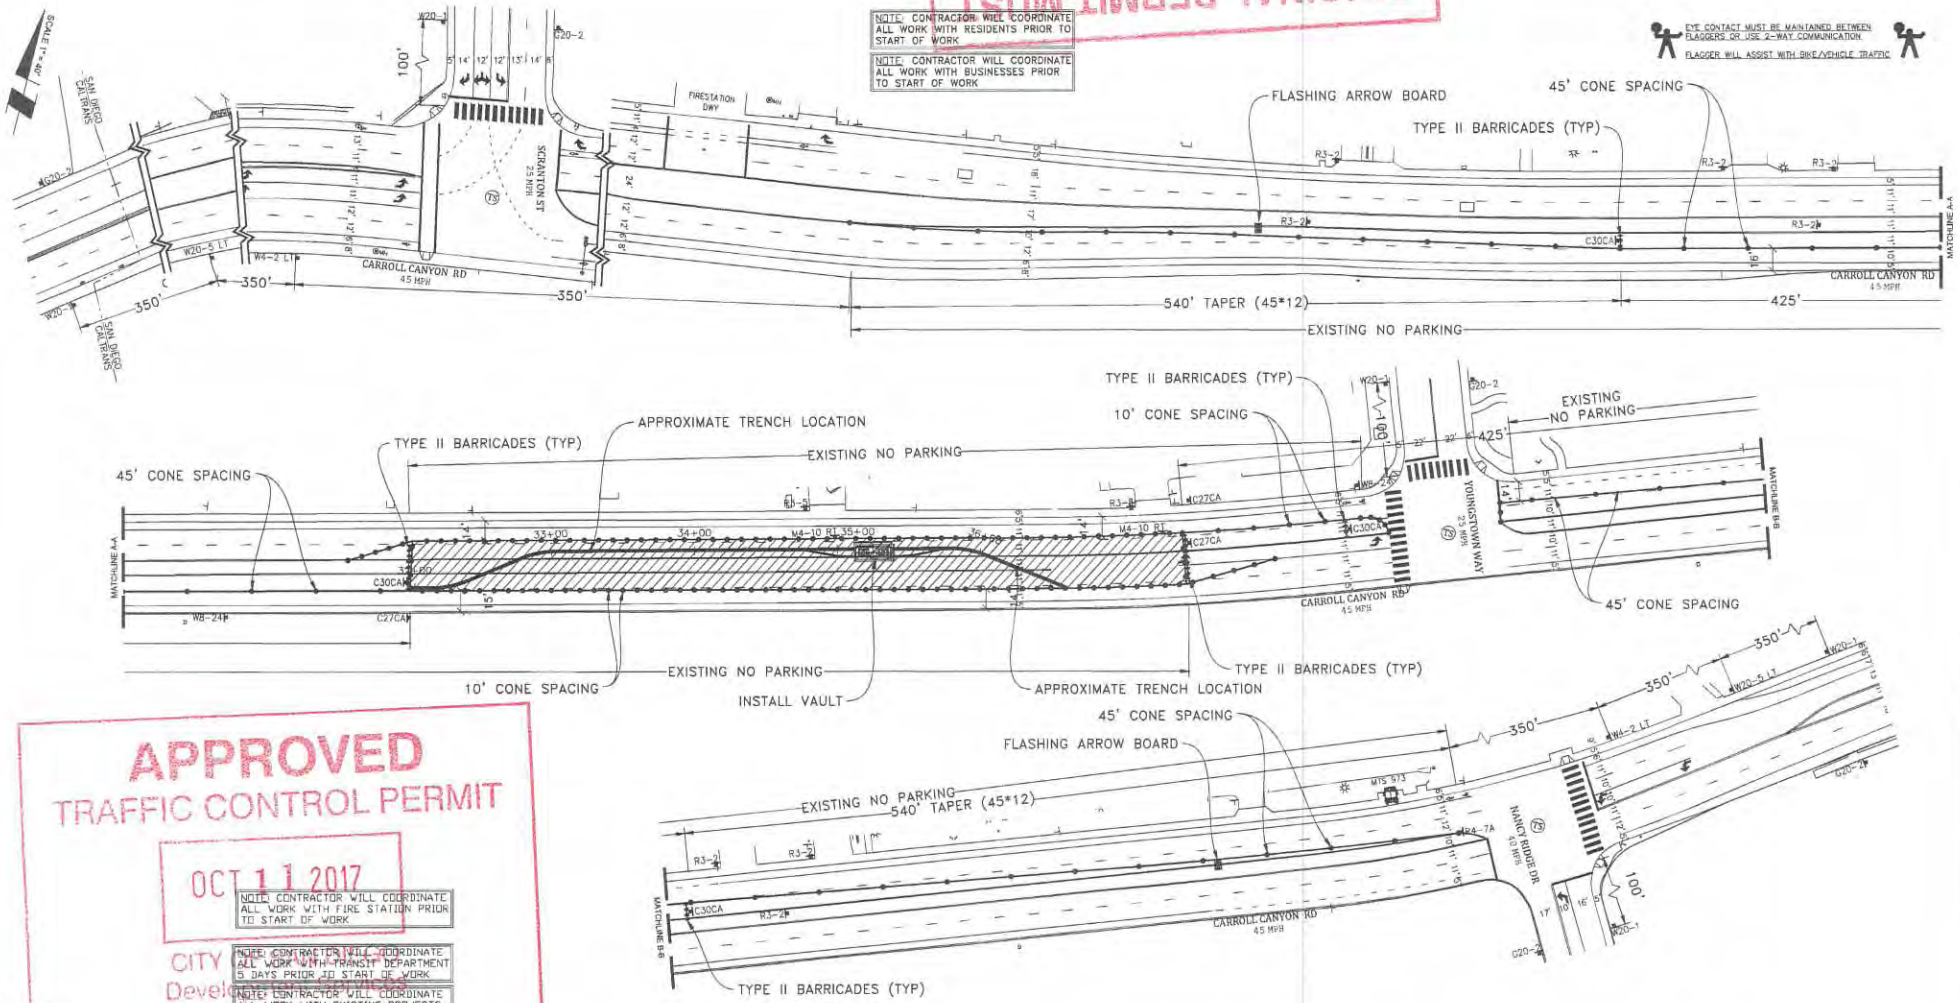

APPROVED  
TRAFFIC CONTROL PERMIT

OCT 11 2017

NOTE: CONTRACTOR WILL COORDINATE ALL WORK WITH FIRE STATION PRIOR TO START OF WORK

NOTE: CONTRACTOR WILL COORDINATE ALL WORK WITH TRINITY DEPARTMENT 5 DAYS PRIOR TO START OF WORK

NOTE: CONTRACTOR WILL COORDINATE ALL WORK WITH EXISTING PROJECTS AND NOT INTERFERE WITH EXISTING TRAFFIC CONTROL

CITY OF SAN DIEGO  
Development  
Engineering  
Traffic Safety Section


- LEGEND**
- SIGN
  - SIGNAL
  - TRAFFIC CONES / DELINEATOR
  - BARRICADE
  - FLAGGER
  - FLASHING ARROW SIGN
  - WORK ZONE
  - BUS STOP

NOTE: FLAGGERS WILL PROVIDE ACCESS TO DRIVEWAYS AT ALL TIMES

NOTE: FLAGGERS WILL SAFELY GUIDE PEDESTRIANS THROUGH WORK AREA

NOTE: CONTRACTOR WILL ALLOW FIRE STATION INGRESS AND EGRESS AT ALL TIMES


NOTE: W8-24 STEEL PLATES AHEAD SIGNS WILL REMAIN IN PLACE FOR DURATION OF WORK

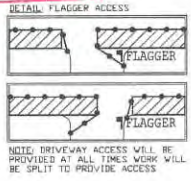

**AIRX SURVEYORS, INC.**  
 Gail McMoran  
 President  
 2334 EAST EL NORTE PARKWAY, SUITE C  
 ESCONCADO, CA 92527  
 PHONE: (760) 485-9247  
 CELL: (760) 418-3738

<b>PROJECT NAME:</b> TL23071 - SYCAMORE CANYON SUBSTATION TO PENASQUITOS - 230 KV UNDERGROUND		<b>DATE:</b> Mar. 6, 2017
<b>AIRX JOB#:</b> X160218	<b>THOMAS GRID#:</b> -	<b>DESIGNED BY:</b> Clint Jones
<b>TYPE OF WORK:</b> TRENCHING / CONDUIT	<b>DRAWN FOR:</b> CITY OF SAN DIEGO	<b>SHEET 004 OF 148</b>
<b>MISC/POTHOLE#:</b>		

**PHASE 2**

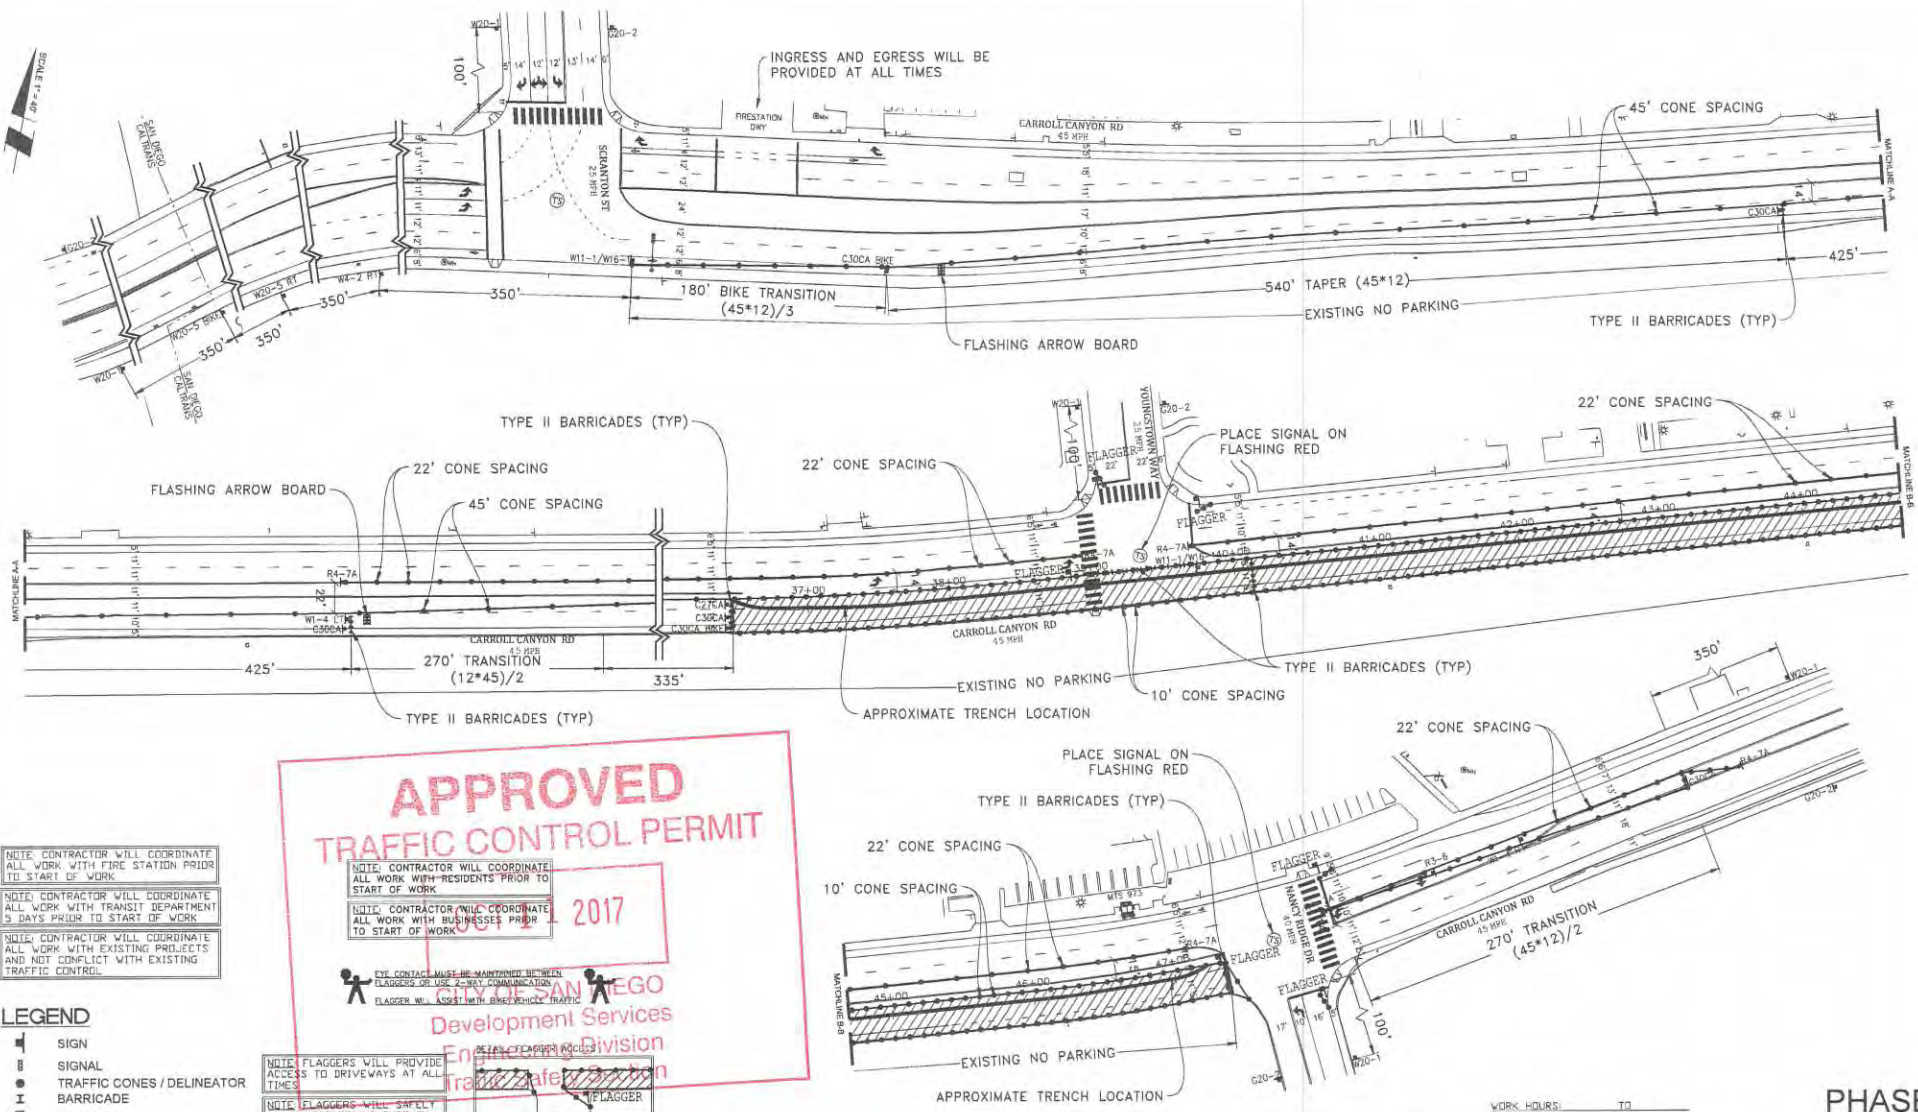

NOTE: CONTRACTOR WILL COORDINATE ALL WORK WITH FIRE STATION PRIOR TO START OF WORK

NOTE: CONTRACTOR WILL COORDINATE ALL WORK WITH TRANSIT DEPARTMENT 5 DAYS PRIOR TO START OF WORK

NOTE: CONTRACTOR WILL COORDINATE ALL WORK WITH EXISTING PROJECTS AND NOT CONFLICT WITH EXISTING TRAFFIC CONTROL

**APPROVED**  
**TRAFFIC CONTROL PERMIT**

NOTE: CONTRACTOR WILL COORDINATE ALL WORK WITH RESIDENTS PRIOR TO START OF WORK

NOTE: CONTRACTOR WILL COORDINATE ALL WORK WITH BUSINESSES PRIOR TO START OF WORK

2017

**CITY OF SAN DIEGO**  
**Development Services**  
**Engineering Division**  
**Traffic Safety Section**

- LEGEND**
- SIGN
  - SIGNAL
  - TRAFFIC CONES / DELINEATOR
  - BARRICADE
  - FLAGGER
  - FLASHING ARROW SIGN
  - WORK ZONE
  - BUS STOP

NOTE: FLAGGERS WILL PROVIDE ACCESS TO DRIVEWAYS AT ALL TIMES

NOTE: FLAGGERS WILL SAFELY GUIDE PEDESTRIANS THROUGH WORK AREA

NOTE: CONTRACTOR WILL ALLOW FIRE STATION INGRESS AND EGRESS AT ALL TIMES

NOTE: WB-24 STEEL PLATES AHEAD SIGNS WILL REMAIN IN PLACE FOR DURATION OF WORK

NOTE: DRIVEWAY ACCESS WILL BE PROVIDED AT ALL TIMES WORK WILL BE SPLIT TO PROVIDE ACCESS

**ON JOB SITE ALL TIMES**  
**BE KEPT**  
**ORIGINAL PERMIT MUST**

UTILITY SURVEYORS, INC.

**Gail McMorran**  
President

2334 EAST EL NORTE PARKWAY, SUITE C  
ESCONDIDO, CA 92027  
PHONE: (760) 480-2547  
CELL: (760) 418-3728

<b>PROJECT NAME:</b> TL23071 - SYCAMORE CANYON SUBSTATION TO PENASQUITOS - 230 KV UNDERGROUND		<b>DATE:</b> Mar. 6, 2017
<b>AIRX JOB#:</b> X160218	<b>THOMAS GRID#:</b> -	<b>DESIGNED BY:</b> Clint Jones
<b>TYPE OF WORK:</b> TRENCHING / CONDUIT	<b>DRAWN FOR:</b> CITY OF SAN DIEGO	<b>SHEET 005 OF 148</b>
<b>MISC/POTHOLE#:</b>		

**PHASE 3**

**APPROVED  
TRAFFIC CONTROL PERMIT**

**OCT 11 2017**

CITY OF SAN DIEGO  
Development Services  
Engineering Division  
Traffic Safety Section.

**ORIGINAL PERMIT MUST  
BE KEPT  
ON JOB SITE ALL TIMES**

NOTE: CONTRACTOR WILL COORDINATE ALL WORK WITH RESIDENTS PRIOR TO START OF WORK



NOTE: CONTRACTOR WILL COORDINATE ALL WORK WITH BUSINESSES PRIOR TO START OF WORK

NOTE: CONTRACTOR WILL COORDINATE ALL WORK WITH FIRE STATION PRIOR TO START OF WORK

NOTE: CONTRACTOR WILL COORDINATE ALL WORK WITH TRANSIT DEPARTMENT 5 DAYS PRIOR TO START OF WORK

NOTE: CONTRACTOR WILL COORDINATE ALL WORK WITH EXISTING PROJECTS AND NOT CONFLICT WITH EXISTING TRAFFIC CONTROL.

DETAIL: FLAGGER ACCESS

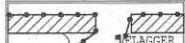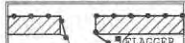

NOTE: DRIVEWAY ACCESS WILL BE PROVIDED AT ALL TIMES WORK WILL BE SPLIT TO PROVIDE ACCESS

NOTE: FLAGGERS WILL PROVIDE ACCESS TO DRIVEWAYS AT ALL TIMES

NOTE: FLAGGERS WILL SAFELY GUIDE PEDESTRIANS THROUGH WORK AREA

NOTE: CONTRACTOR WILL ALLOW FIRE STATION INGRESS AND EGRESS AT ALL TIMES

NOTE: W8-24 (STEEL PLATES AHEAD) SIGNS WILL REMAIN IN PLACE FOR DURATION OF WORK

**AIRX** SURVEYORS, INC.  
Gail McMorran  
President  
2534 EAST EL NORTE PARKWAY, SUITE C  
ESCONDIDO, CA 92027  
PHONE: (760) 490-2347  
CELL: (760) 418-9758

PROJECT NAME: TL23071 - SYCAMORE CANYON SUBSTATION TO PENASQUITOS - 230 KV UNDERGROUND

AIRX JOB#: X160218

THOMAS GRID#: -

TYPE OF WORK: TRENCHING / CONDUIT

DRAWN FOR: CITY OF SAN DIEGO

MISC./POTHOLE#:


WORK HOURS: TO

**PHASE 4**


DATE: Mar. 6, 2017

DESIGNED BY:  
Clint Jones

SHEET 006 OF 148

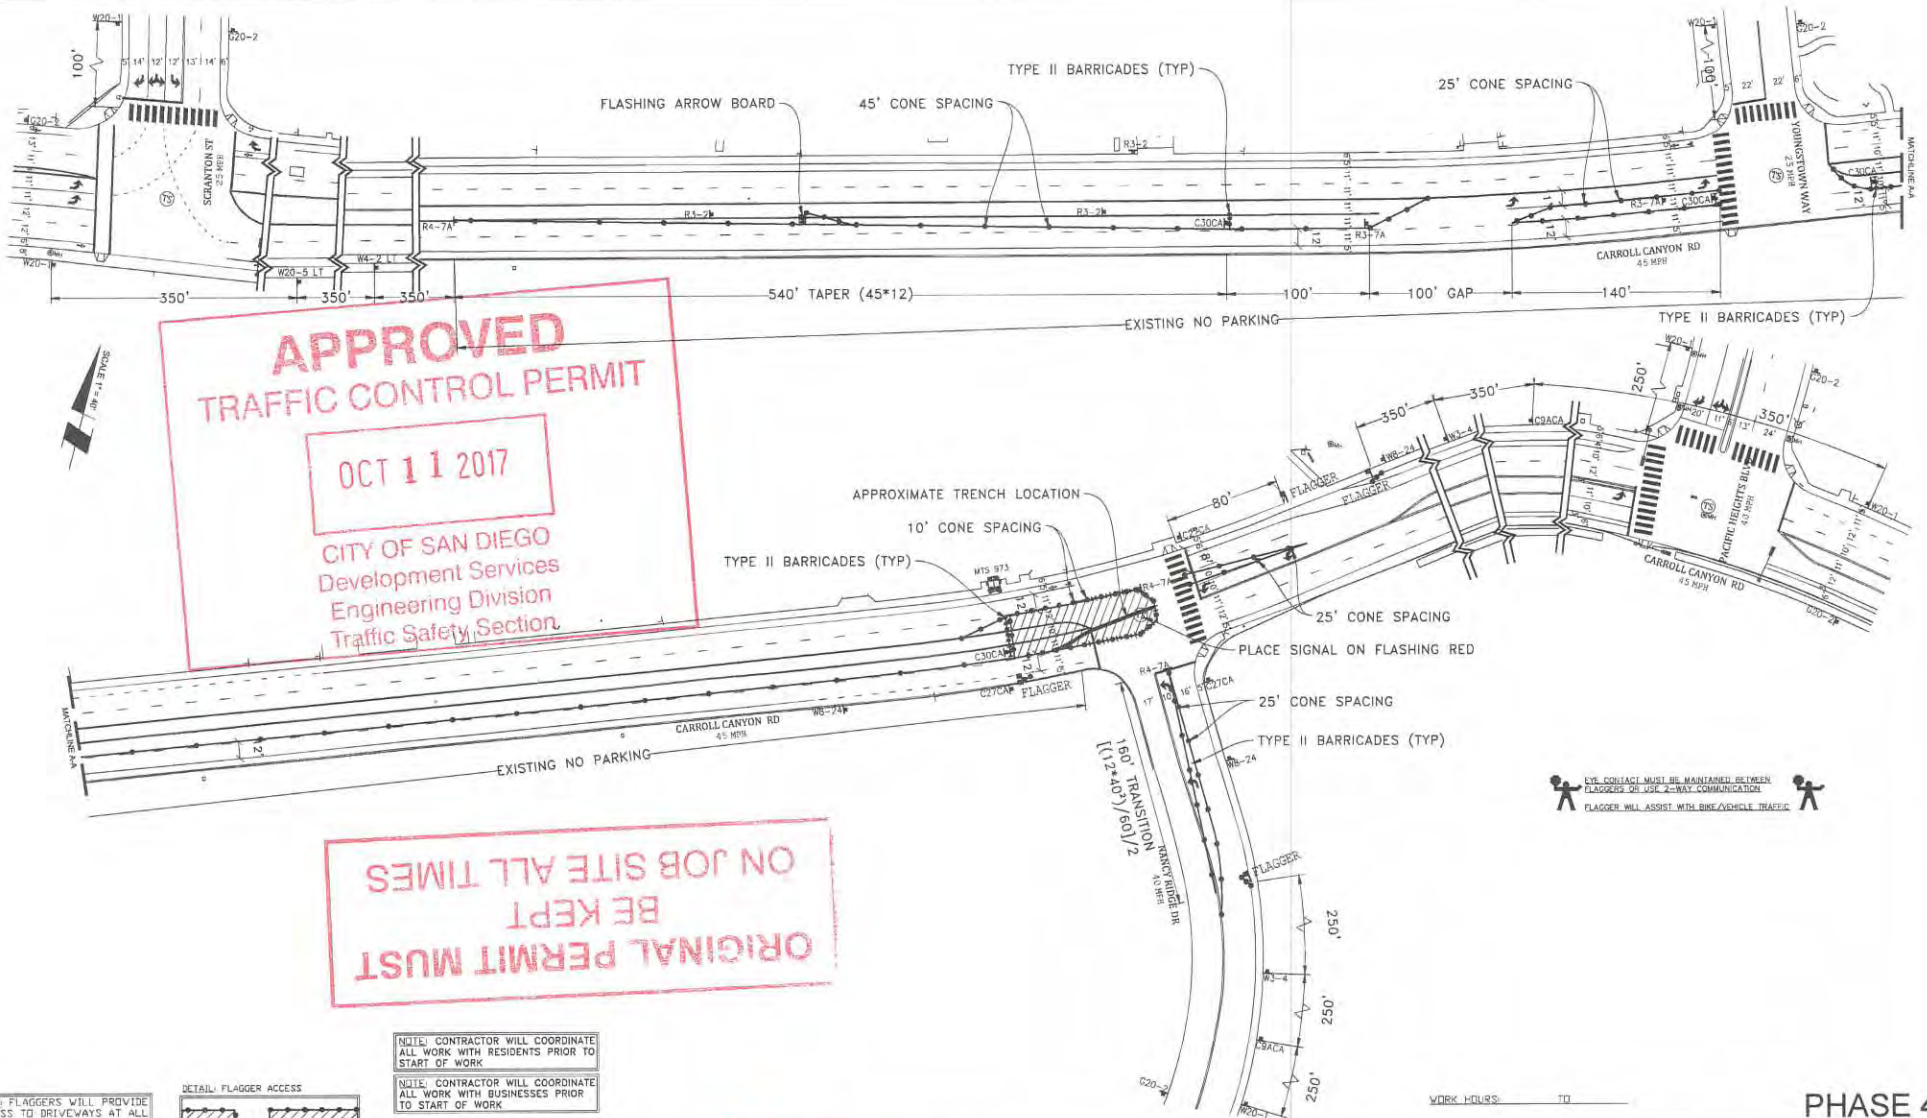


NOTE: VISUAL CONTACT MUST BE MAINTAINED BETWEEN FLAGGERS OR USE 2-WAY COMMUNICATION  
FLAGGER WILL ASSIST WITH BIKE/VEHICLE TRAFFIC

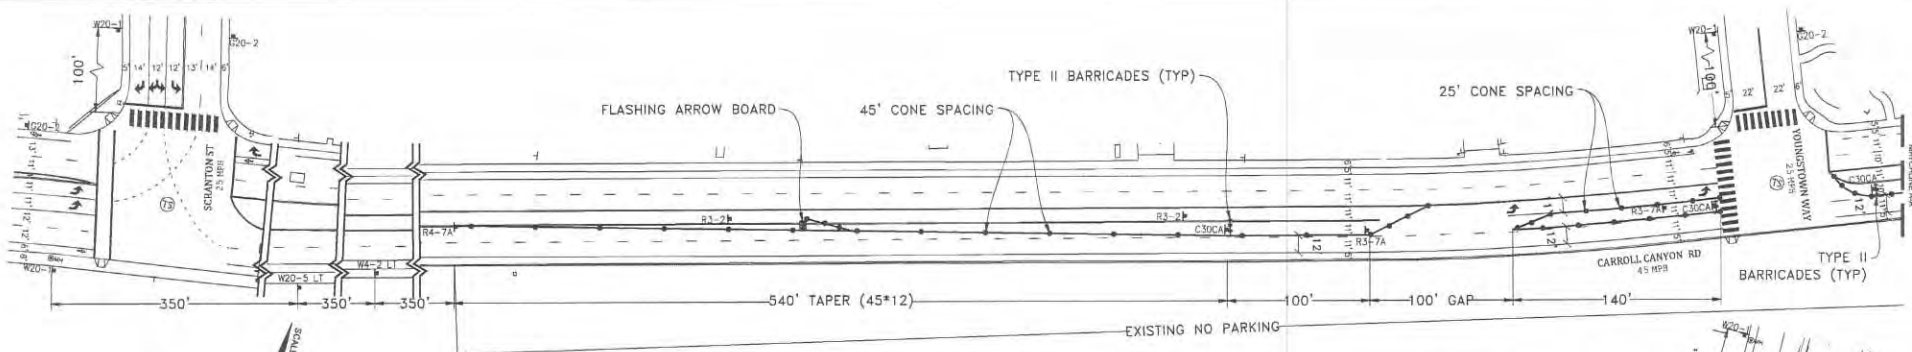


**LEGEND**

- SIGN
- SIGNAL
- TRAFFIC CONES / DELINEATOR
- BARRICADE
- FLAGGER
- FLASHING ARROW SIGN
- WORK ZONE
- BUS STOP

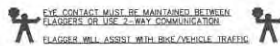

FLAGGERS WILL GUIDE PEDESTRIANS THROUGH WORK AREA  
PLACE SIGNAL ON FLASHING RED  
TYPE II BARRICADES (TYP)

NOTE: CONTRACTOR WILL COORDINATE ALL WORK WITH TRANSIT DEPARTMENT 5 DAYS PRIOR TO START OF WORK

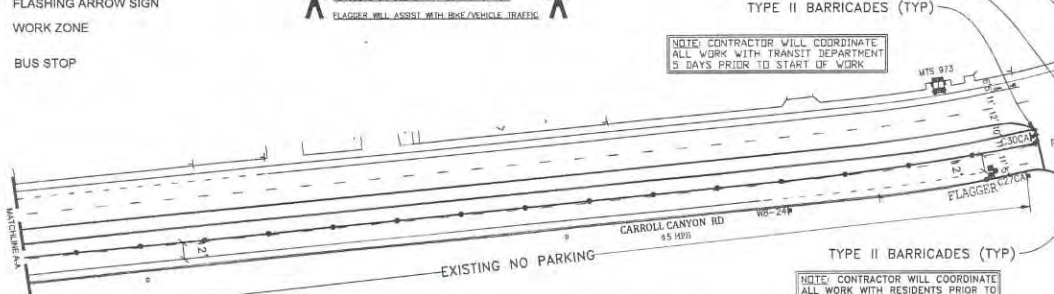


ON JOB SITE ALL TIMES ORIGINAL PERMIT MUST BE KEPT

APPROVED TRAFFIC CONTROL PERMIT

OCT 11 2017

CITY OF SAN DIEGO  
Development Services  
Engineering Division  
Traffic Safety Section

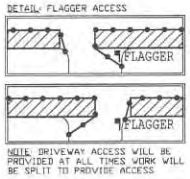

- NOTE: CONTRACTOR WILL COORDINATE ALL WORK WITH RESIDENTS PRIOR TO START OF WORK
- NOTE: CONTRACTOR WILL COORDINATE ALL WORK WITH BUSINESSES PRIOR TO START OF WORK
- NOTE: CONTRACTOR WILL COORDINATE ALL WORK WITH FIRE STATION PRIOR TO START OF WORK
- NOTE: CONTRACTOR WILL COORDINATE ALL WORK WITH TRANSIT DEPARTMENT 5 DAYS PRIOR TO START OF WORK
- NOTE: CONTRACTOR WILL COORDINATE ALL WORK WITH EXISTING PROJECTS AND NOT CONFLICT WITH EXISTING TRAFFIC CONTROL

WORK HOURS: \_\_\_\_\_ TO \_\_\_\_\_

**PHASE 5**


UTLIFE SURVEYORS, INC.

**Gail McMorran**  
President

2534 EAST EL NORTE PARKWAY, SUITE C  
ESCONDIDO, CA 92027  
PHONE: (760) 490-2347  
CELL: (760) 419-5758

<b>PROJECT NAME:</b> TL23071 - SYCAMORE CANYON SUBSTATION TO PENASQUITOS - 230 KV UNDERGROUND	
<b>AIRX JOB#:</b> X160218	<b>THOMAS GRID#:</b> -
<b>TYPE OF WORK:</b> TRENCHING / CONDUIT	<b>DRAWN FOR:</b> CITY OF SAN DIEGO
<b>MISC/POTHOLE#:</b>	

<b>DATE:</b> Mar. 6, 2017
<b>DESIGNED BY:</b> Clint Jones
<b>SHEET 007 OF 148</b>

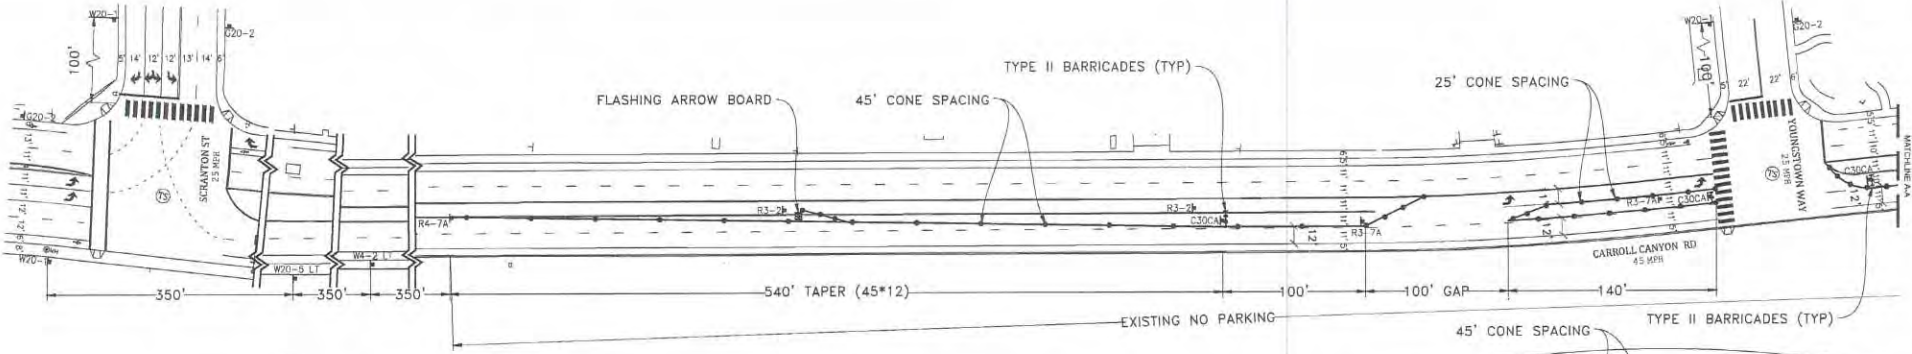

NOTE: FLAGGERS WILL PROVIDE ACCESS TO DRIVEWAYS AT ALL TIMES

NOTE: FLAGGERS WILL SAFELY GUIDE PEDESTRIANS THROUGH WORK AREA

NOTE: CONTRACTOR WILL ALLOW FIRE STATION INGRESS AND EGRESS AT ALL TIMES


NOTE: W8-P4 STEEL PLATES AHEAD SIGNS WILL REMAIN IN PLACE FOR DURATION OF WORK



NOTE: CONTRACTOR WILL COORDINATE ALL WORK WITH FIRE STATION PRIOR TO START OF WORK

NOTE: CONTRACTOR WILL COORDINATE ALL WORK WITH TRANSIT DEPARTMENT 5 DAYS PRIOR TO START OF WORK

NOTE: CONTRACTOR WILL COORDINATE ALL WORK WITH EXISTING PROJECTS AND NOT CONFLICT WITH EXISTING TRAFFIC CONTROL

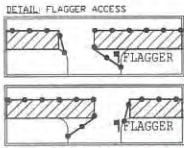


NOTE: DRIVEWAY ACCESS WILL BE PROVIDED AT ALL TIMES WORK WILL BE SPLIT TO PROVIDE ACCESS

- LEGEND**
- SIGN
  - SIGNAL
  - TRAFFIC CONES / DELINEATOR
  - ▬ BARRICADE
  - ⚠ FLAGGER
  - ⚡ FLASHING ARROW SIGN
  - ▨ WORK ZONE
  - 🚌 BUS STOP

APPROVED  
TRAFFIC CONTROL PERMIT

OCT 11 2017

CITY OF SAN DIEGO  
Development Services  
Engineering Division  
Traffic Safety Section

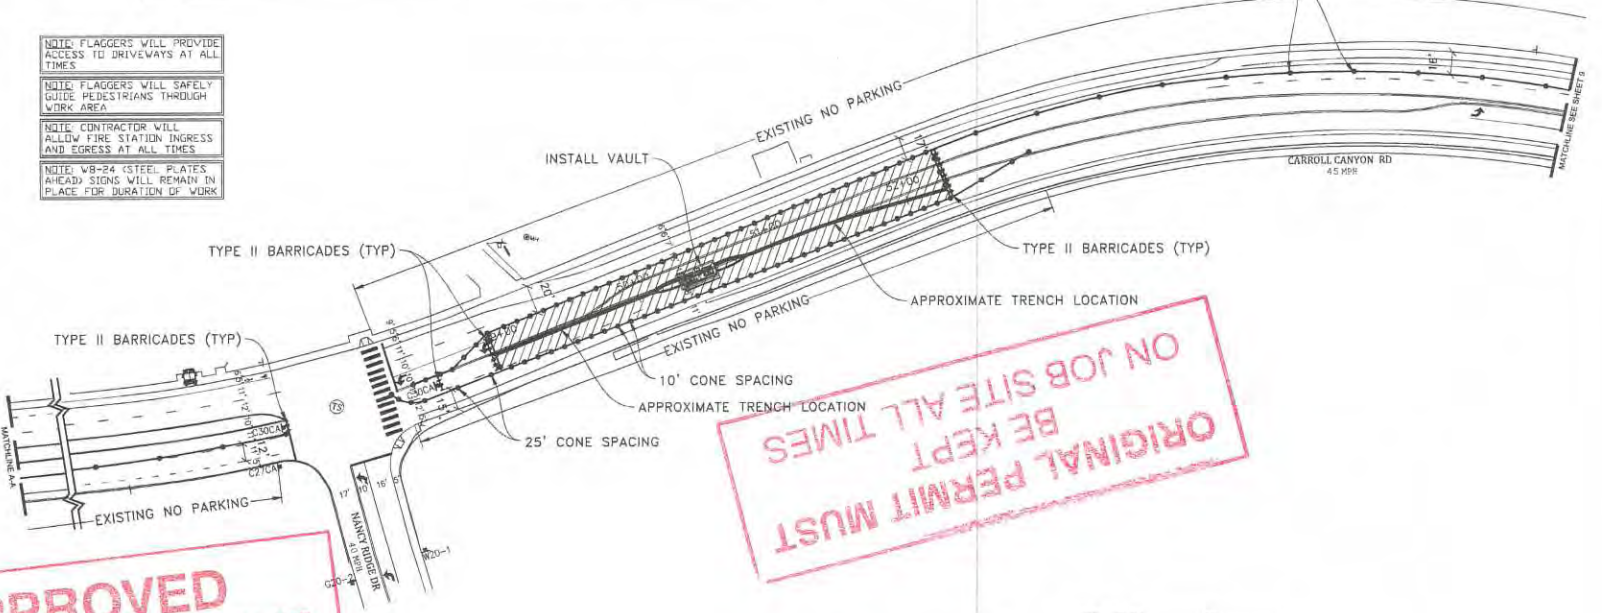


ORIGINAL PERMIT MUST  
BE KEPT ALL TIMES  
ON JOB SITE

NOTE: CONTRACTOR WILL COORDINATE ALL WORK WITH RESIDENTS PRIOR TO START OF WORK

NOTE: CONTRACTOR WILL COORDINATE ALL WORK WITH BUSINESSES PRIOR TO START OF WORK

WORK HOURS \_\_\_\_\_ TO \_\_\_\_\_

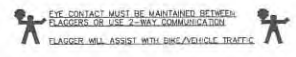


**AIRX** SURVEYORS, INC.  
Gail McMoran  
President  
2534 EAST EL NORTE PARKWAY, SUITE C  
ESCONDIDO, CA 92027  
PHONE: (760) 480-9247  
CELL: (760) 419-2738

<b>PROJECT NAME:</b> TL23071 - SYCAMORE CANYON SUBSTATION TO PENASQUITOS - 230 KV UNDERGROUND	
<b>AIRX JOB#:</b> X160218	<b>THOMAS GRID#:</b> -
<b>TYPE OF WORK:</b> TRENCHING / CONDUIT	<b>DRAWN FOR:</b> CITY OF SAN DIEGO
<b>MISC/POTHOLE#:</b>	

PHASE 6

<b>DATE:</b> Mar. 6, 2017
<b>DESIGNED BY:</b> Clint Jones
<b>SHEET 008 OF 148</b>

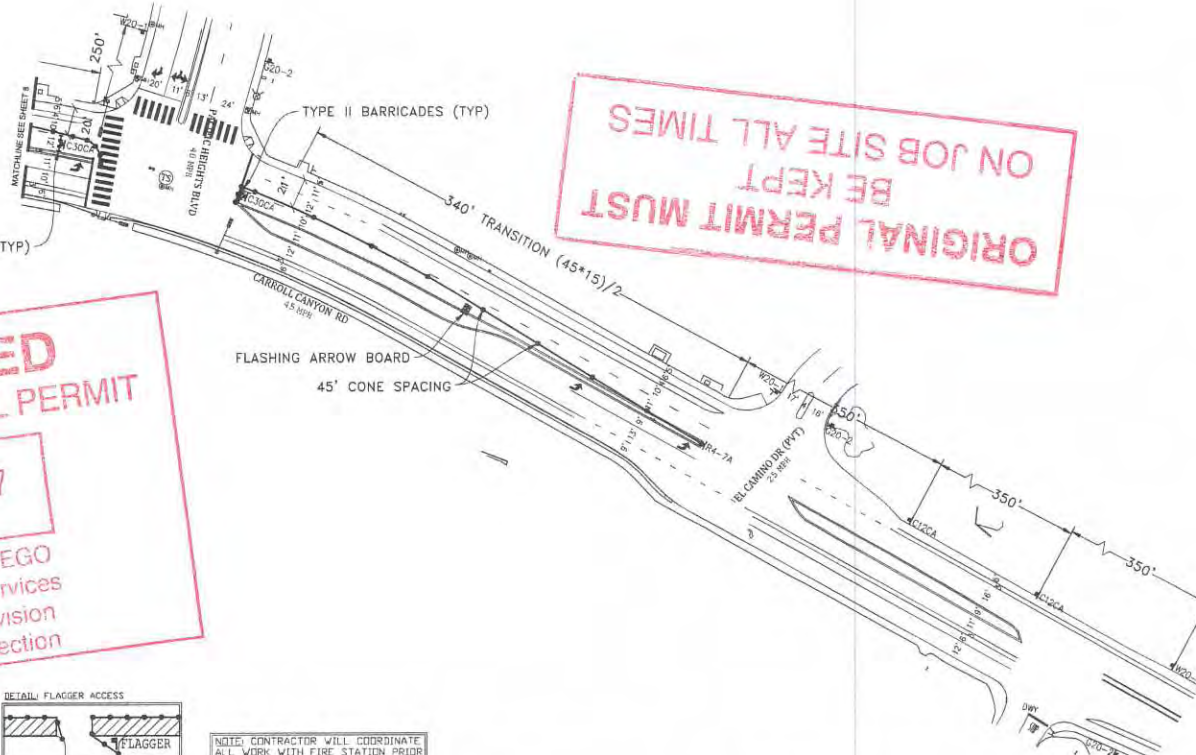

ORIGINAL PERMIT MUST BE KEPT ON JOB SITE ALL TIMES

**APPROVED**  
**TRAFFIC CONTROL PERMIT**  
  
**OCT 11 2017**  
  
 CITY OF SAN DIEGO  
 Development Services  
 Engineering Division  
 Traffic Safety Section

**LEGEND**


- SIGN
- SIGNAL
- TRAFFIC CONES / DELINEATOR
- BARRICADE
- FLAGGER
- FLASHING ARROW SIGN
- WORK ZONE
- BUS STOP

NOTE: FLAGGERS WILL PROVIDE ACCESS TO DRIVEWAYS AT ALL TIMES

NOTE: FLAGGERS WILL SAFELY GUIDE PEDESTRIANS THROUGH WORK AREA

NOTE: CONTRACTOR WILL ALLOW FIRE STATION INGRESS AND EGRESS AT ALL TIMES

NOTE: W8-24 STEEL PLATES AHEAD SIGNS WILL REMAIN IN PLACE FOR DURATION OF WORK

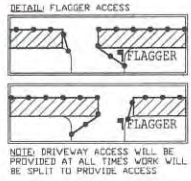


NOTE: CONTRACTOR WILL COORDINATE ALL WORK WITH FIRE STATION PRIOR TO START OF WORK

NOTE: CONTRACTOR WILL COORDINATE ALL WORK WITH TRANSIT DEPARTMENT 3 DAYS PRIOR TO START OF WORK

NOTE: CONTRACTOR WILL COORDINATE ALL WORK WITH EXISTING PROJECTS AND NOT CONFLICT WITH EXISTING TRAFFIC CONTROL

NOTE: CONTRACTOR WILL COORDINATE ALL WORK WITH RESIDENTS PRIOR TO START OF WORK

NOTE: CONTRACTOR WILL COORDINATE ALL WORK WITH BUSINESSES PRIOR TO START OF WORK

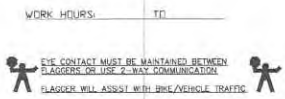


**PHASE 6 (CONT)**

**UTILITY SURVEYORS, INC.**  
  
**Gail McMorran**  
 President  
 2534 EAST EL NORTE PARKWAY, SUITE C  
 ESCONCIDO, CA 92027  
 PHONE: (760) 480-8247  
 CELL: (760) 418-3758

<b>PROJECT NAME:</b> TL23071 - SYCAMORE CANYON SUBSTATION TO PENASQUITOS - 230 KV UNDERGROUND	
<b>AIRX JOB#:</b> X160218	<b>THOMAS GRID#:</b> -
<b>TYPE OF WORK:</b> TRENCHING / CONDUIT	<b>DRAWN FOR:</b> CITY OF SAN DIEGO
<b>MISC/POTHOLE#:</b>	

<b>DATE:</b> Mar. 6, 2017
<b>DESIGNED BY:</b> Clint Jones
<b>SHEET 009 OF 148</b>



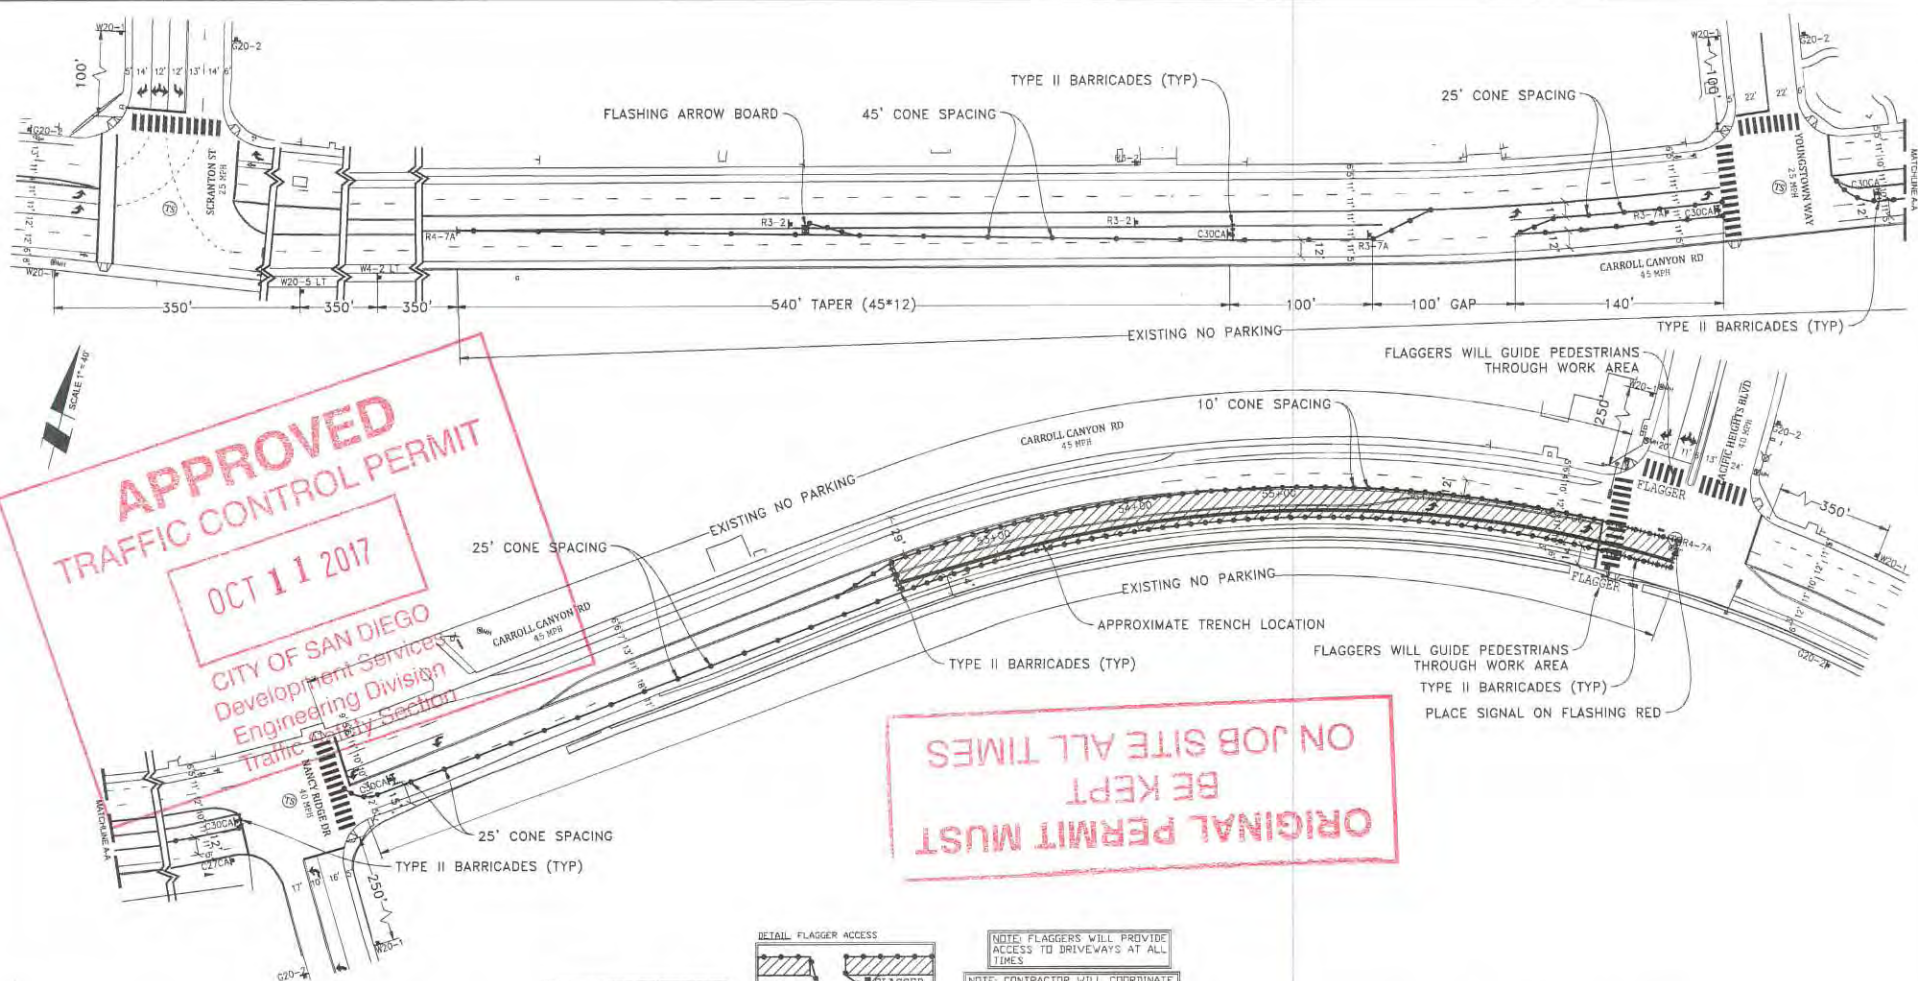

APPROVED  
TRAFFIC CONTROL PERMIT

OCT 11 2017

CITY OF SAN DIEGO  
Development Services  
Engineering Division  
Traffic Control Section

ORIGINAL PERMIT MUST  
BE KEPT  
ON JOB SITE ALL TIMES

- LEGEND**
- SIGN
  - SIGNAL
  - TRAFFIC CONES / DELINEATOR
  - BARRICADE
  - FLAGGER
  - FLASHING ARROW SIGN
  - WORK ZONE
  - BUS STOP

NOTE: FLAGGERS WILL SAFELY GUIDE PEDESTRIANS THROUGH WORK AREA

NOTE: CONTRACTOR WILL ALLOW FIRE STATION INGRESS AND EGRESS AT ALL TIMES

NOTE: W8-24 (STEEL PLATES AHEAD) SIGNS WILL REMAIN IN PLACE FOR DURATION OF WORK

**DETAIL FLAGGER ACCESS**

NOTE: DRIVEWAY ACCESS WILL BE PROVIDED AT ALL TIMES WORK WILL BE SPLIT TO PROVIDE ACCESS

NOTE: FLAGGERS WILL PROVIDE ACCESS TO DRIVEWAYS AT ALL TIMES

NOTE: CONTRACTOR WILL COORDINATE ALL WORK WITH FIRE STATION PRIOR TO START OF WORK

NOTE: CONTRACTOR WILL COORDINATE ALL WORK WITH TRANSIT DEPARTMENT 5 DAYS PRIOR TO START OF WORK

NOTE: CONTRACTOR WILL COORDINATE ALL WORK WITH EXISTING PROJECTS AND NOT CONFLICT WITH EXISTING TRAFFIC CONTROL

NOTE: CONTRACTOR WILL COORDINATE ALL WORK WITH RESIDENTS PRIOR TO START OF WORK

NOTE: CONTRACTOR WILL COORDINATE ALL WORK WITH BUSINESSES PRIOR TO START OF WORK

WORK HOURS: \_\_\_\_\_ TO \_\_\_\_\_

EYE CONTACT MUST BE MAINTAINED BETWEEN FLAGGERS OR USE 2-WAY COMMUNICATION

FLAGGER WILL ASSIST WITH BIKES/VEHICLE TRAFFIC

UTILITY SURVEYORS, INC.

AIRX


Gail McMorran  
President

2934 EAST EL NORTE PARKWAY, SUITE C  
ESCONDIDO, CA 92027  
PHONE: (760) 480-2347  
CELL: (760) 419-3738

<b>PROJECT NAME:</b> TL23071 - SYCAMORE CANYON SUBSTATION TO PENASQUITOS - 230 KV UNDERGROUND	
AIRX JOB#: X160218	THOMAS GRID#: -
TYPE OF WORK: TRENCHING / CONDUIT	DRAWN FOR: CITY OF SAN DIEGO
MISC/POTHOLE#:	

<b>DATE:</b> Mar. 6, 2017
<b>DESIGNED BY:</b> Clint Jones
<b>SHEET 010 OF 148</b>

PHASE 7

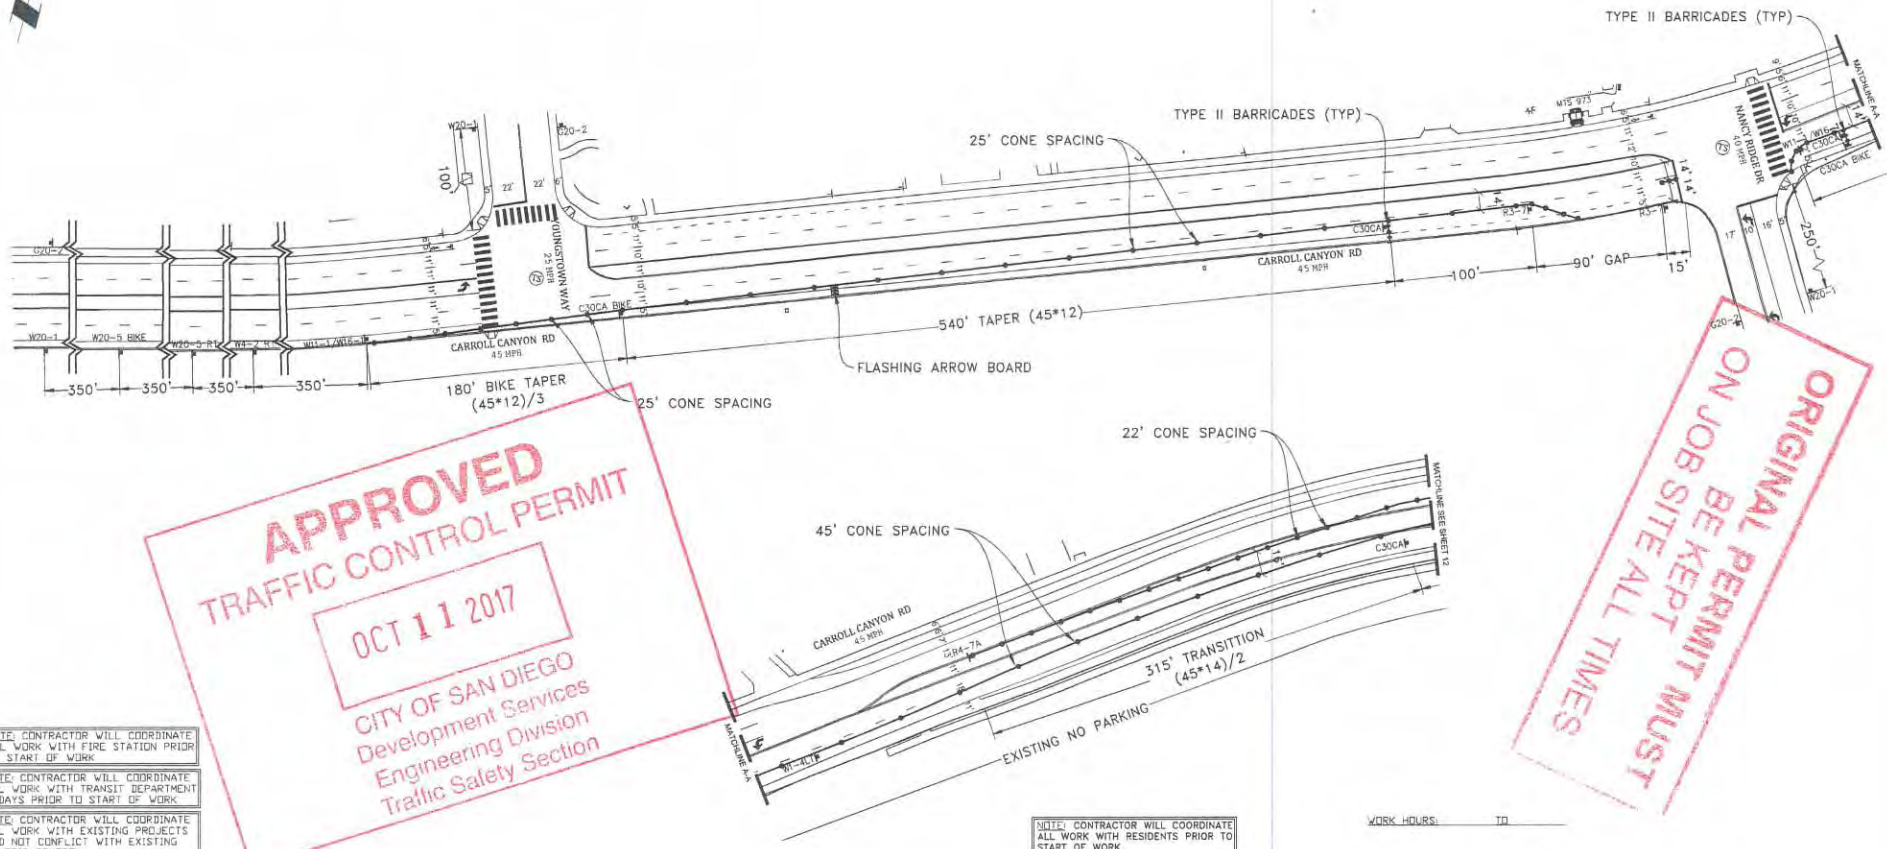

APPROVED  
 TRAFFIC CONTROL PERMIT  
 OCT 11 2017  
 CITY OF SAN DIEGO  
 Development Services  
 Engineering Division  
 Traffic Safety Section

ORIGINAL PERMIT MUST  
 BE KEPT ON JOB SITE ALL TIMES

NOTE: CONTRACTOR WILL COORDINATE ALL WORK WITH FIRE STATION PRIOR TO START OF WORK

NOTE: CONTRACTOR WILL COORDINATE ALL WORK WITH TRANSIT DEPARTMENT 5 DAYS PRIOR TO START OF WORK

NOTE: CONTRACTOR WILL COORDINATE ALL WORK WITH EXISTING PROJECTS AND NOT CONFLICT WITH EXISTING TRAFFIC CONTROL

NOTE: CONTRACTOR WILL COORDINATE ALL WORK WITH RESIDENTS PRIOR TO START OF WORK

NOTE: CONTRACTOR WILL COORDINATE ALL WORK WITH BUSINESSES PRIOR TO START OF WORK

WORK HOURS: \_\_\_\_\_ TO \_\_\_\_\_

NOTE: EYE CONTACT MUST BE MAINTAINED BETWEEN FLAGGERS OR USE 2-WAY COMMUNICATION  
 FLAGGER WILL ASSIST WITH BIKE/VEHICLE TRAFFIC


- LEGEND**
- SIGN
  - SIGNAL
  - TRAFFIC CONES / DELINEATOR
  - BARRICADE
  - FLAGGER
  - FLASHING ARROW SIGN
  - WORK ZONE
  - BUS STOP

NOTE: FLAGGERS WILL PROVIDE ACCESS TO DRIVEWAYS AT ALL TIMES

NOTE: FLAGGERS WILL SAFELY GUIDE PEDESTRIANS THROUGH WORK AREA

NOTE: CONTRACTOR WILL ALLOW FIRE STATION INGRESS AND EGRESS AT ALL TIMES

NOTE: W8-24 (STEEL PLATES AHEAD) SIGNS WILL REMAIN IN PLACE FOR DURATION OF WORK

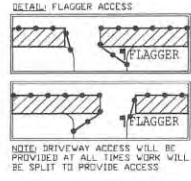


**AIRX SURVEYORS, INC.**  
 2334 EAST EL NORTE PARKWAY, SUITE C  
 ESCONDIDO, CA 92027  
 PHONE: (760) 490-2947  
 CELL: (760) 419-3738

**Gail McMorran**  
 President

<b>PROJECT NAME:</b> TL23071 - SYCAMORE CANYON SUBSTATION TO PENASQUITOS - 230 KV UNDERGROUND	
<b>AIRX JOB#:</b> X160218	<b>THOMAS GRID#:</b> -
<b>TYPE OF WORK:</b> TRENCHING / CONDUIT	<b>DRAWN FOR:</b> CITY OF SAN DIEGO
<b>MISC/POTHOLE#:</b>	

<b>DATE:</b> Mar. 20, 2017
<b>DESIGNED BY:</b> Clint Jones
<b>SHEET 011 OF 148</b>

NIGHT WORK ONLY  
 PHASE 8

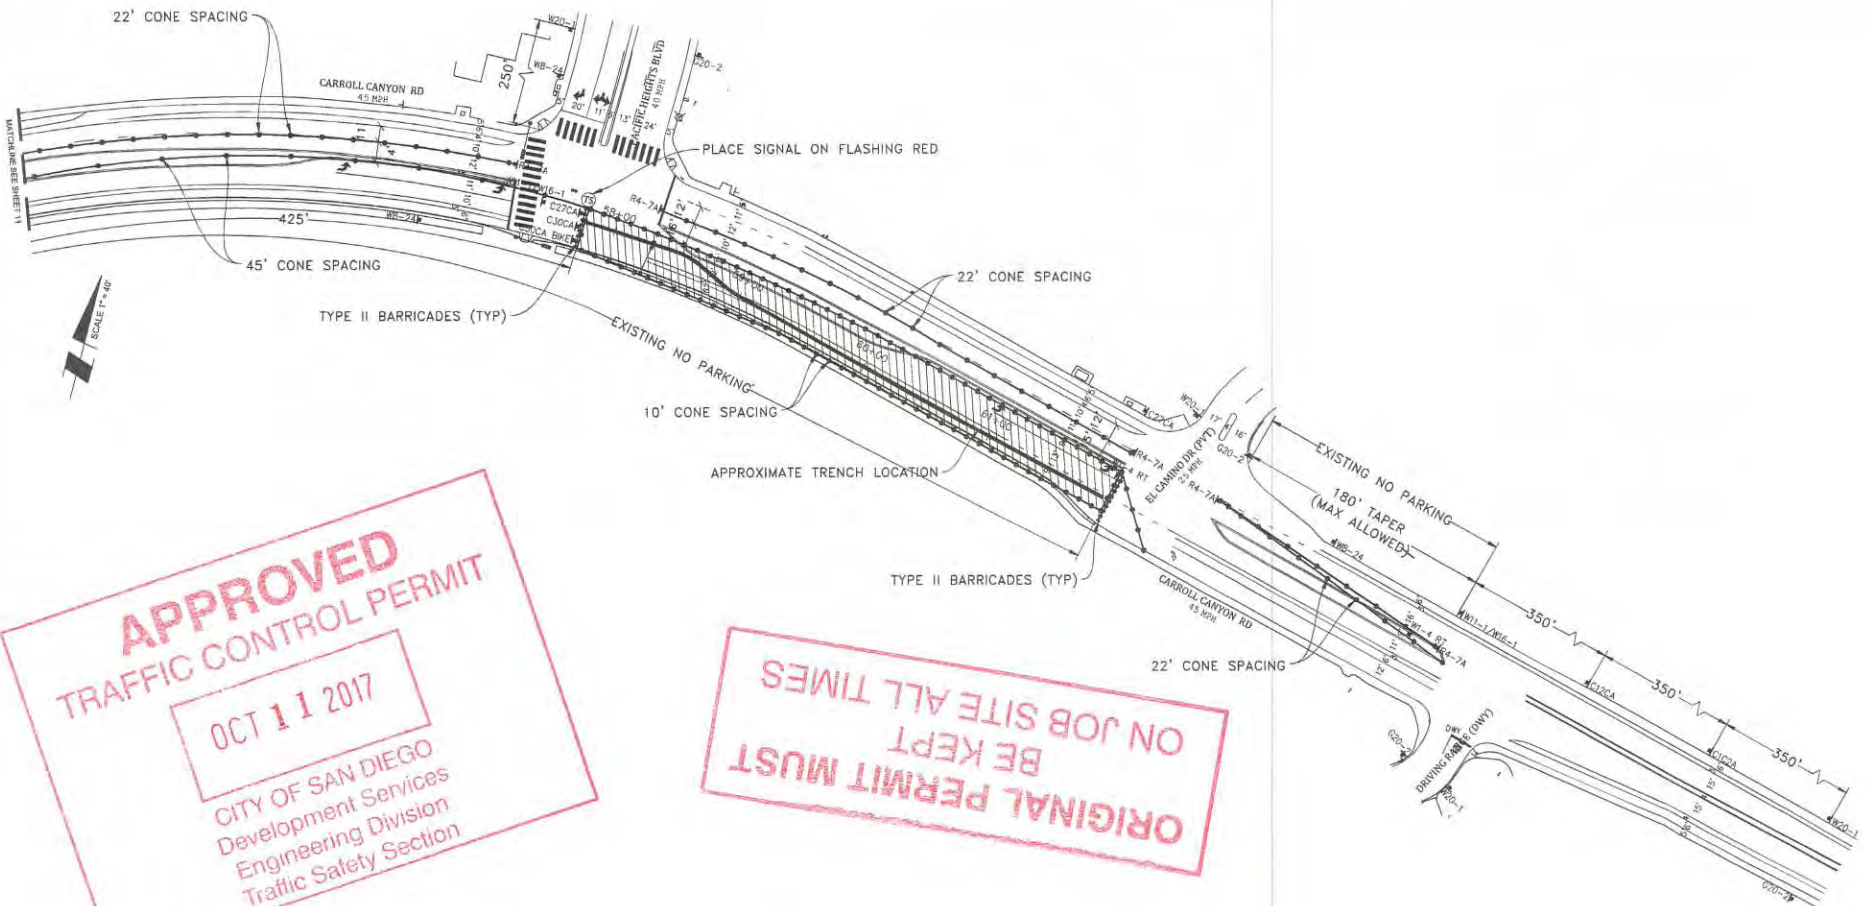

**APPROVED**  
**TRAFFIC CONTROL PERMIT**  

**OCT 11 2017**

  
 CITY OF SAN DIEGO  
 Development Services  
 Engineering Division  
 Traffic Safety Section


**ORIGINAL PERMIT MUST**  
**BE KEPT ON JOB SITE ALL TIMES**

**NOTE:** FLAGGERS WILL PROVIDE ACCESS TO DRIVEWAYS AT ALL TIMES

**NOTE:** FLAGGERS WILL SAFELY GUIDE PEDESTRIANS THROUGH WORK AREA

**NOTE:** CONTRACTOR WILL ALLOW FIRE STATION INGRESS AND EGRESS AT ALL TIMES

**NOTE:** W8-24 STEEL PLATES AHEAD SIGNS WILL REMAIN IN PLACE FOR DURATION OF WORK

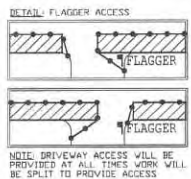


**NOTE:** CONTRACTOR WILL COORDINATE ALL WORK WITH FIRE STATION PRIOR TO START OF WORK

**NOTE:** CONTRACTOR WILL COORDINATE ALL WORK WITH TRANSIT DEPARTMENT 5 DAYS PRIOR TO START OF WORK

**NOTE:** CONTRACTOR WILL COORDINATE ALL WORK WITH EXISTING PROJECTS AND NOT CONFLICT WITH EXISTING TRAFFIC CONTROL

**NOTE:** CONTRACTOR WILL COORDINATE ALL WORK WITH RESIDENTS PRIOR TO START OF WORK

**NOTE:** CONTRACTOR WILL COORDINATE ALL WORK WITH BUSINESSES PRIOR TO START OF WORK

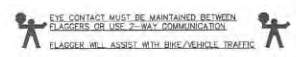


WORK HOURS: \_\_\_\_\_ TO \_\_\_\_\_

**NIGHT WORK ONLY**  
**PHASE 8 (CONT)**

**UTILITY SURVEYORS, INC.**  
  
**Gail McMorrin**  
 President  
 2334 EAST EL NORTE PARKWAY, SUITE C  
 ESCONDIDO, CA 92027  
 PHONE: (760) 480-9247  
 CELL: (760) 418-3728

<b>PROJECT NAME:</b> TL23071 - SYCAMORE CANYON SUBSTATION TO PENASQUITOS - 230 KV UNDERGROUND		<b>DATE:</b> Mar. 20, 2017
<b>AIRX JOB#:</b> X160218	<b>THOMAS GRID#:</b> -	<b>DESIGNED BY:</b> Clint Jones
<b>TYPE OF WORK:</b> TRENCHING / CONDUIT	<b>DRAWN FOR:</b> CITY OF SAN DIEGO	<b>SHEET 012 OF 148</b>
<b>MISC/POTHOLES#:</b>		

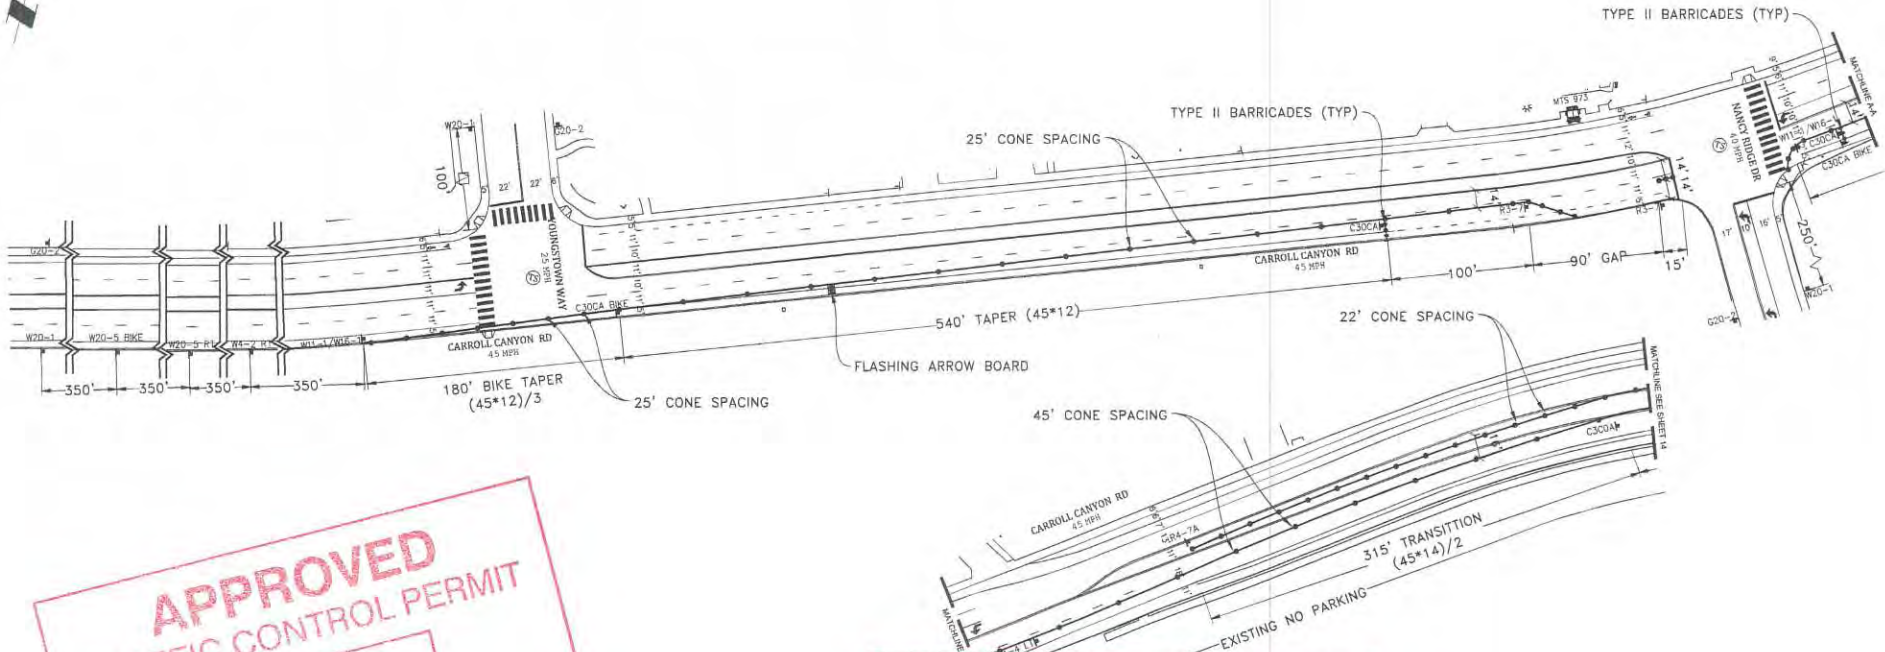

APPROVED  
 TRAFFIC CONTROL PERMIT  
 OCT 11 2017  
 CITY OF SAN DIEGO  
 Development Services  
 Engineering Division  
 Traffic Safety Section

ORIGINAL PERMIT MUST  
 BE KEPT  
 ON JOB SITE ALL TIMES

**LEGEND**


- SIGN
- SIGNAL
- TRAFFIC CONES / DELINEATOR
- BARRICADE
- FLAGGER
- FLASHING ARROW SIGN
- WORK ZONE
- BUS STOP

NOTE: FLAGGERS WILL PROVIDE ACCESS TO DRIVEWAYS AT ALL TIMES

NOTE: FLAGGERS WILL SAFELY GUIDE PEDESTRIANS THROUGH WORK AREA

NOTE: CONTRACTOR WILL ALLOW FIRE STATION INGRESS AND EGRESS AT ALL TIMES

NOTE: W8-24 (STEEL PLATES AHEAD) SIGNS WILL REMAIN IN PLACE FOR DURATION OF WORK

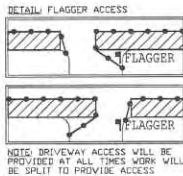

NOTE: CONTRACTOR WILL COORDINATE ALL WORK WITH FIRE STATION PRIOR TO START OF WORK


NOTE: CONTRACTOR WILL COORDINATE ALL WORK WITH TRANSIT DEPARTMENT 5 DAYS PRIOR TO START OF WORK

NOTE: CONTRACTOR WILL COORDINATE ALL WORK WITH EXISTING PROJECTS AND NOT CONFLICT WITH EXISTING TRAFFIC CONTROL

NOTE: CONTRACTOR WILL COORDINATE ALL WORK WITH RESIDENTS PRIOR TO START OF WORK

NOTE: CONTRACTOR WILL COORDINATE ALL WORK WITH BUSINESSES PRIOR TO START OF WORK

WORK HOURS: \_\_\_\_\_ TO \_\_\_\_\_

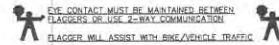

NIGHT WORK ONLY  
 PHASE 9


**SURVEYORS, INC.**  
**AIRX**  
 2534 EAST EL NORTE PARKWAY, SUITE C  
 ESCONCADO, CA 92527  
 PHONE: (760) 490-9247  
 CELL: (760) 419-3736

**Gail McMoran**  
 President

<b>PROJECT NAME:</b> TL23071 - SYCAMORE CANYON SUBSTATION TO PENASQUITOS - 230 KV UNDERGROUND	
<b>AIRX JOB#:</b> X160218	<b>THOMAS GRID#:</b> -
<b>TYPE OF WORK:</b> TRENCHING / CONDUIT	<b>DRAWN FOR:</b> CITY OF SAN DIEGO
<b>MISC/POTHOLE#:</b>	

**DATE:** Mar. 20, 2017  
**DESIGNED BY:**  
 Clint Jones

SHEET 013 OF 148

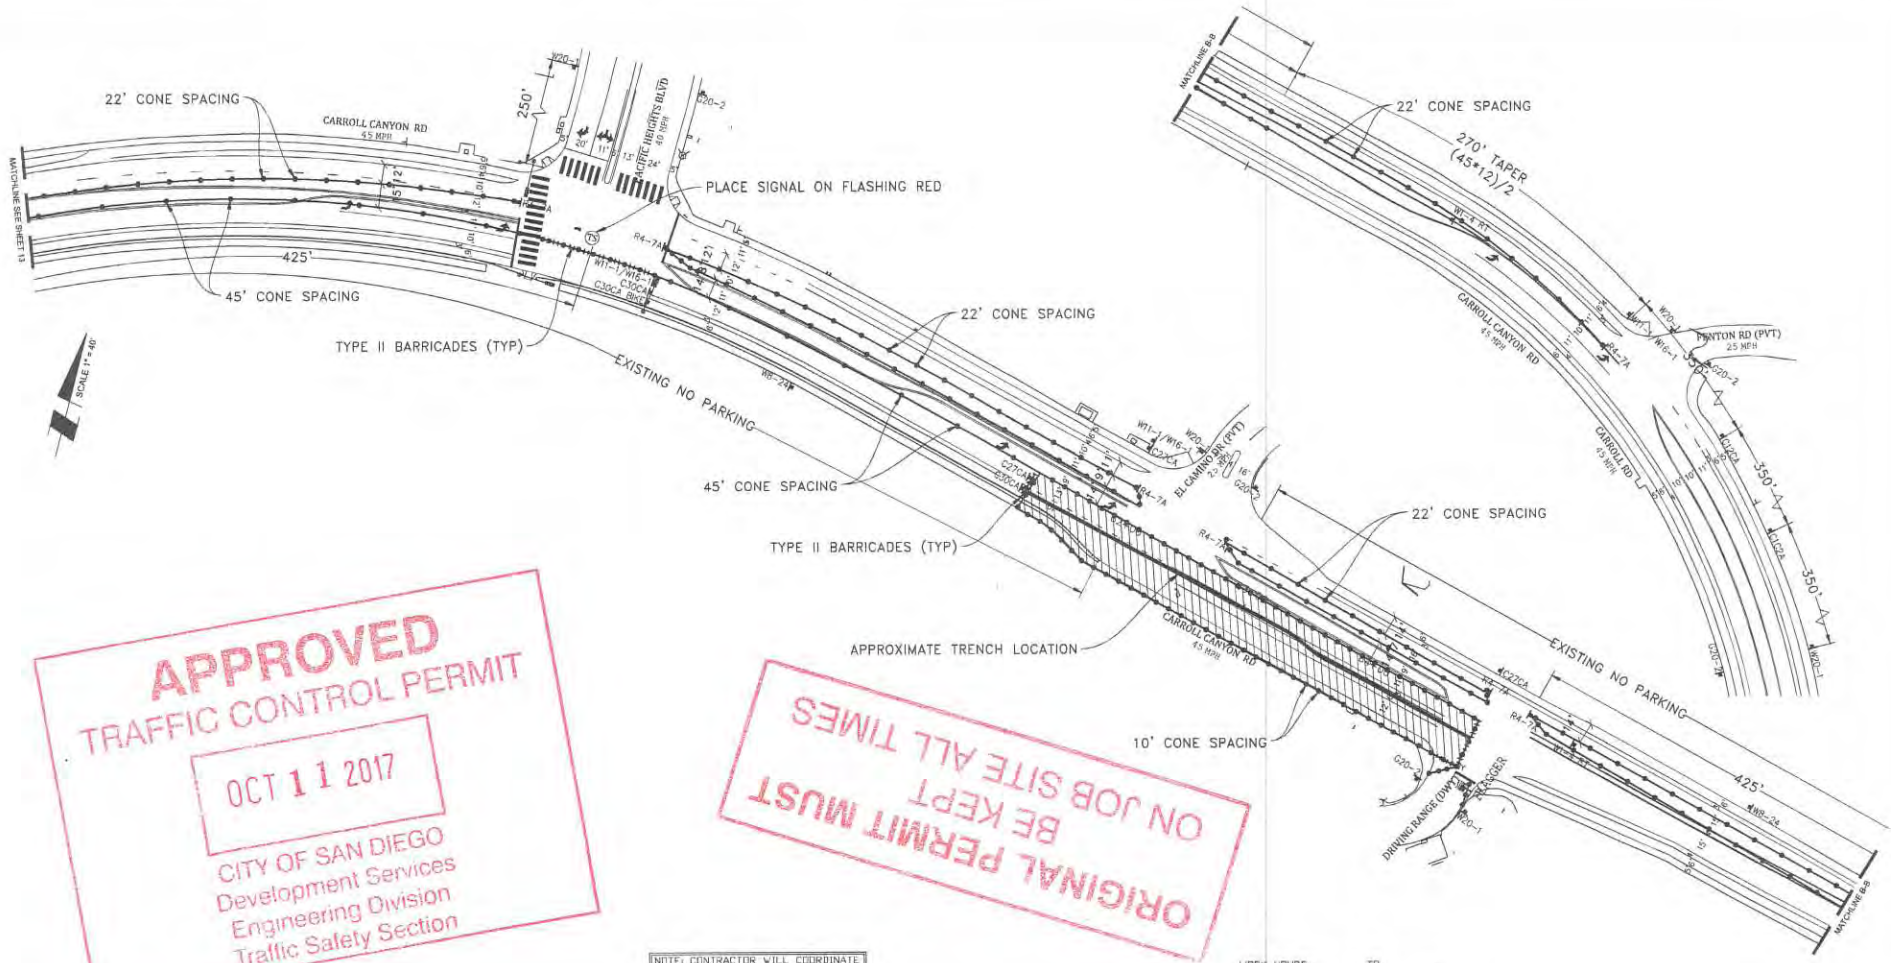

APPROVED  
TRAFFIC CONTROL PERMIT

OCT 11 2017

CITY OF SAN DIEGO  
Development Services  
Engineering Division  
Traffic Safety Section

ORIGINAL PERMIT MUST  
BE KEPT  
ON JOB SITE ALL TIMES


- LEGEND**
- SIGN
  - SIGNAL
  - TRAFFIC CONES / DELINEATOR
  - BARRICADE
  - FLAGGER
  - FLASHING ARROW SIGN
  - WORK ZONE
  - BUS STOP

NOTE: FLAGGERS WILL PROVIDE ACCESS TO DRIVEWAYS AT ALL TIMES

NOTE: FLAGGERS WILL SAFELY GUIDE PEDESTRIANS THROUGH WORK AREA

NOTE: CONTRACTOR WILL ALLOW FIRE STATION INGRESS AND EGRESS AT ALL TIMES

NOTE: WB-94 (STEEL PLATES AHEAD) SIGNS WILL REMAIN IN PLACE FOR DURATION OF WORK

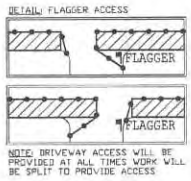


NOTE: CONTRACTOR WILL COORDINATE ALL WORK WITH FIRE STATION PRIOR TO START OF WORK

NOTE: CONTRACTOR WILL COORDINATE ALL WORK WITH TRANSIT DEPARTMENT 5 DAYS PRIOR TO START OF WORK

NOTE: CONTRACTOR WILL COORDINATE ALL WORK WITH EXISTING PROJECTS AND NOT CONFLICT WITH EXISTING TRAFFIC CONTROL

NOTE: CONTRACTOR WILL COORDINATE ALL WORK WITH RESIDENTS PRIOR TO START OF WORK

NOTE: CONTRACTOR WILL COORDINATE ALL WORK WITH BUSINESSES PRIOR TO START OF WORK

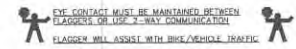

**AIRX** SURVEYORS, INC.

**Gail McMoran**  
President

2034 EAST EL NORTE PARKWAY, SUITE C  
ESCONDIDO, CA 92027  
PHONE: (760) 495-2047  
CELL: (760) 419-3728


<b>PROJECT NAME:</b> TL23071 - SYCAMORE CANYON SUBSTATION TO PENASQUITOS - 230 KV UNDERGROUND	
<b>AIRX JOB#:</b> X160218	<b>THOMAS GRID#:</b> -
<b>TYPE OF WORK:</b> TRENCHING / CONDUIT	<b>DRAWN FOR:</b> CITY OF SAN DIEGO
<b>MISC/POTHOLE#:</b>	

<b>DATE:</b> Mar. 20, 2017
<b>DESIGNED BY:</b> Clint Jones
<b>SHEET 014 OF 148</b>

NIGHT WORK ONLY  
PHASE 9 (CONT)

**ORIGINAL PERMIT MUST BE KEPT ON JOB SITE ALL TIMES**

**APPROVED TRAFFIC CONTROL PERMIT**  
**OCT 11 2017**  
 CITY OF SAN DIEGO  
 Development Services  
 Engineering Division  
 Traffic Safety Section

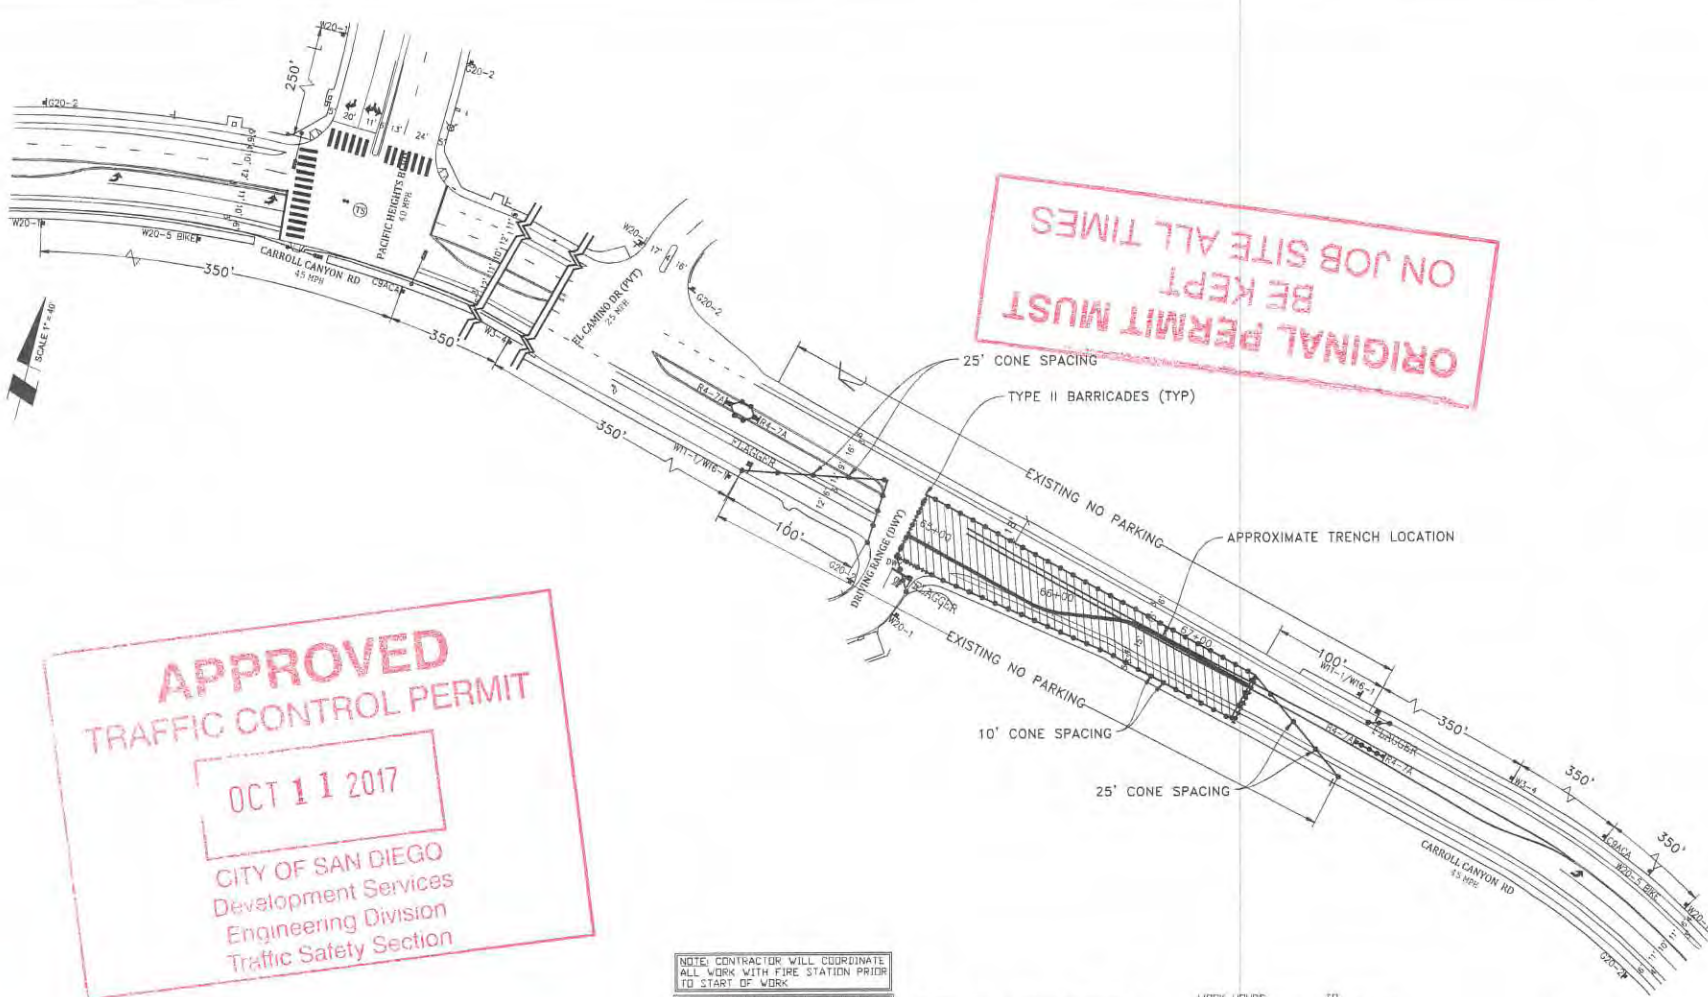


- LEGEND**
- SIGN
  - SIGNAL
  - TRAFFIC CONES / DELINEATOR
  - BARRICADE
  - FLAGGER
  - FLASHING ARROW SIGN
  - WORK ZONE
  - BUS STOP

NOTE: FLAGGERS WILL PROVIDE ACCESS TO DRIVEWAYS AT ALL TIMES

NOTE: FLAGGERS WILL SAFELY GUIDE PEDESTRIANS THROUGH WORK AREA

NOTE: CONTRACTOR WILL ALLOW FIRE STATION INGRESS AND EGRESS AT ALL TIMES

NOTE: WB-24 (STEEL PLATES AHEAD) SIGNS WILL REMAIN IN PLACE FOR DURATION OF WORK

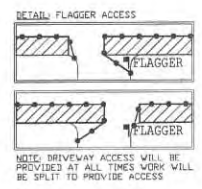

NOTE: CONTRACTOR WILL COORDINATE ALL WORK WITH FIRE STATION PRIOR TO START OF WORK

NOTE: CONTRACTOR WILL COORDINATE ALL WORK WITH TRANSIT DEPARTMENT 5 DAYS PRIOR TO START OF WORK

NOTE: CONTRACTOR WILL COORDINATE ALL WORK WITH EXISTING PROJECTS AND NOT CONFLICT WITH EXISTING TRAFFIC CONTROL

NOTE: CONTRACTOR WILL COORDINATE ALL WORK WITH RESIDENTS PRIOR TO START OF WORK

NOTE: CONTRACTOR WILL COORDINATE ALL WORK WITH BUSINESSES PRIOR TO START OF WORK

WORK HOURS: \_\_\_\_\_ TO \_\_\_\_\_

CITY CONTACT MUST BE MAINTAINED BETWEEN FLAGGERS OR USE 2-WAY COMMUNICATION  
 FLAGGER WILL ASSIST WITH BIKE/VEHICLE TRAFFIC


**NIGHT WORK ONLY**  
**PHASE 10**

**AIRX** SURVEYORS, INC.  
 Gail McMoran  
 President  
 2334 EAST EL NORTE PARKWAY, SUITE C  
 ESCONDO, CA 92027  
 PHONE: (760) 480-9247  
 CELL: (760) 418-3738

<b>PROJECT NAME:</b> TL23071 - SYCAMORE CANYON SUBSTATION TO PENASQUITOS - 230 KV UNDERGROUND	
<b>AIRX JOB#:</b> X160218	<b>THOMAS GRID#:</b> -
<b>TYPE OF WORK:</b> TRENCHING / CONDUIT	<b>DRAWN FOR:</b> CITY OF SAN DIEGO
<b>MISC/POTHOLE#:</b>	

**DATE:** Mar. 20, 2017  
**DESIGNED BY:** Clint Jones  
**SHEET 015 OF 148**

SCALE 1"=40'

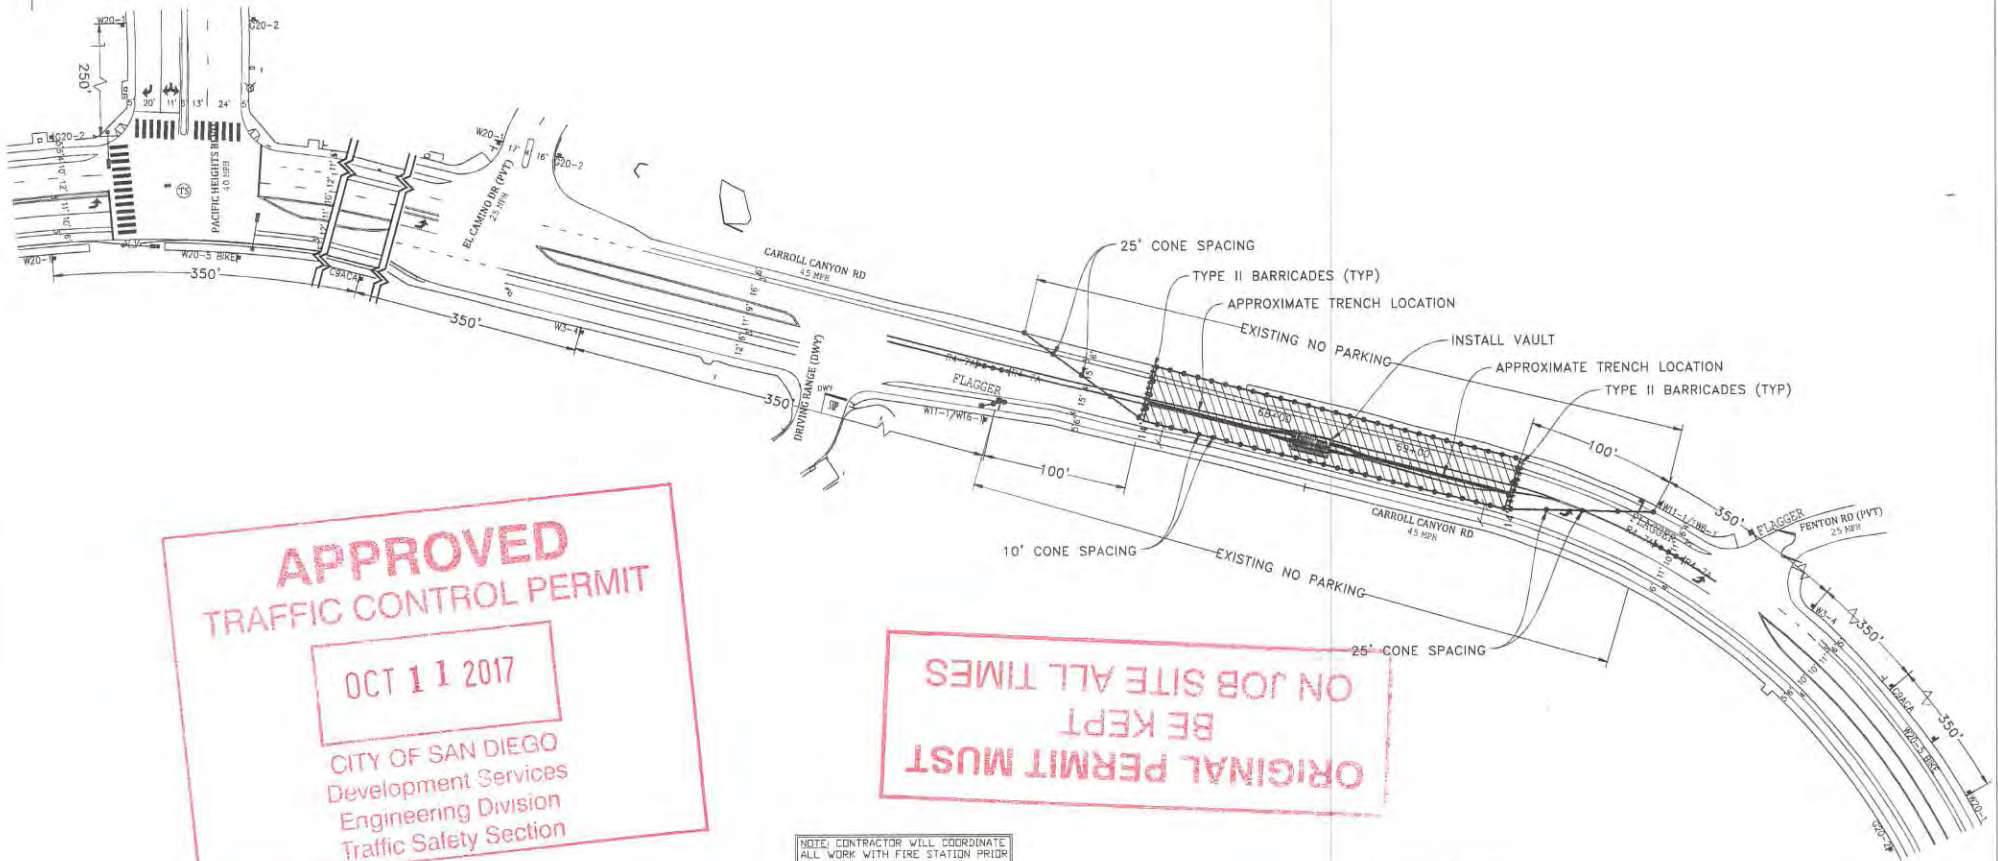

**APPROVED**  
**TRAFFIC CONTROL PERMIT**

OCT 11 2017

CITY OF SAN DIEGO  
 Development Services  
 Engineering Division  
 Traffic Safety Section

**ORIGINAL PERMIT MUST**  
**BE KEPT**  
**ON JOB SITE ALL TIMES**

**LEGEND**


- SIGN
- SIGNAL
- TRAFFIC CONES / DELINEATOR
- BARRICADE
- FLAGGER
- FLASHING ARROW SIGN
- WORK ZONE
- BUS STOP

NOTE: FLAGGERS WILL PROVIDE ACCESS TO DRIVEWAYS AT ALL TIMES

NOTE: FLAGGERS WILL SAFELY GUIDE PEDESTRIANS THROUGH WORK AREA

NOTE: CONTRACTOR WILL ALLOW FIRE STATION INGRESS AND EGRESS AT ALL TIMES

NOTE: V8-24 (STEEL PLATES AHEAD) SIGNS WILL REMAIN IN PLACE FOR DURATION OF WORK

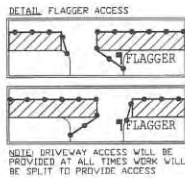

NOTE: CONTRACTOR WILL COORDINATE ALL WORK WITH FIRE STATION PRIOR TO START OF WORK


NOTE: CONTRACTOR WILL COORDINATE ALL WORK WITH TRANSIT DEPARTMENT 5 DAYS PRIOR TO START OF WORK

NOTE: CONTRACTOR WILL COORDINATE ALL WORK WITH EXISTING PROJECTS AND NOT CONFLICT WITH EXISTING TRAFFIC CONTROL

NOTE: CONTRACTOR WILL COORDINATE ALL WORK WITH RESIDENTS PRIOR TO START OF WORK

NOTE: CONTRACTOR WILL COORDINATE ALL WORK WITH BUSINESSES PRIOR TO START OF WORK

WORK HOURS: TO

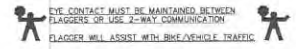

**NIGHT WORK ONLY**  
**PHASE 11**


**UTILITY SURVEYORS, INC.**  
  
 2534 EAST EL NORTE PARKWAY, SUITE C  
 ESCOBEDO, CA 92027  
 PHONE: (760) 490-2347  
 CELL: (760) 419-3738

**Gail McMoran**  
 President

<b>PROJECT NAME:</b> TL23071 - SYCAMORE CANYON SUBSTATION TO PENASQUITOS - 230 KV UNDERGROUND	
<b>AIRX JOB#:</b> X160218	<b>THOMAS GRID#:</b> -
<b>TYPE OF WORK:</b> TRENCHING / CONDUIT	<b>DRAWN FOR:</b> CITY OF SAN DIEGO
<b>MISC/POTHOLE#:</b>	

<b>DATE:</b> Mar. 20, 2017
<b>DESIGNED BY:</b> Clint Jones
<b>SHEET 016 OF 148</b>

SCALE 1"=40'

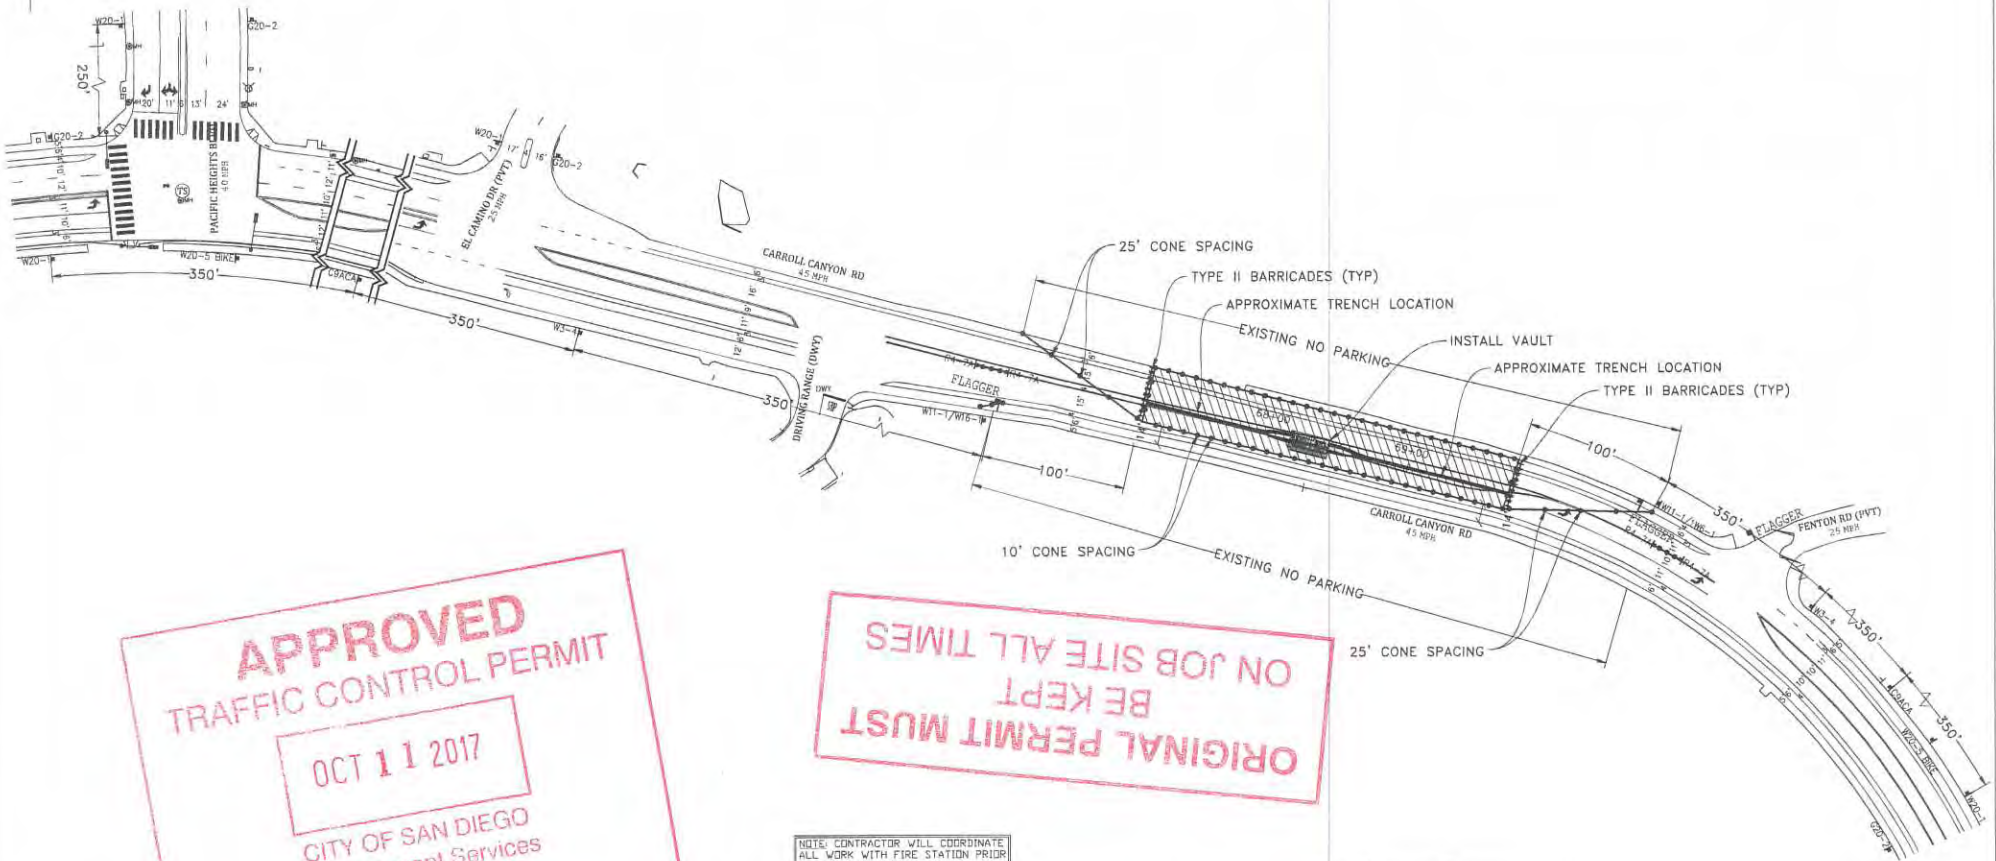

**APPROVED**  
**TRAFFIC CONTROL PERMIT**  
  
**OCT 11 2017**  
  
 CITY OF SAN DIEGO  
 Development Services  
 Engineering Division  
 Traffic Safety Section

**ORIGINAL PERMIT MUST  
 BE KEPT  
 ON JOB SITE ALL TIMES**


- LEGEND**
- SIGN
  - SIGNAL
  - TRAFFIC CONES / DELINEATOR
  - BARRICADE
  - FLAGGER
  - FLASHING ARROW SIGN
  - WORK ZONE
  - BUS STOP

**NOTE:** FLAGGERS WILL PROVIDE ACCESS TO DRIVEWAYS AT ALL TIMES

**NOTE:** FLAGGERS WILL SAFELY GUIDE PEDESTRIANS THROUGH WORK AREA

**NOTE:** CONTRACTOR WILL ALLOW FIRE STATION INGRESS AND EGRESS AT ALL TIMES

**NOTE:** VB-24 (STEEL PLATES AHEAD) SIGNS WILL REMAIN IN PLACE FOR DURATION OF WORK

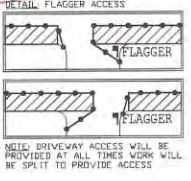

**NOTE:** CONTRACTOR WILL COORDINATE ALL WORK WITH FIRE STATION PRIOR TO START OF WORK

**NOTE:** CONTRACTOR WILL COORDINATE ALL WORK WITH TRANSIT DEPARTMENT 5 DAYS PRIOR TO START OF WORK

**NOTE:** CONTRACTOR WILL COORDINATE ALL WORK WITH EXISTING PROJECTS AND NOT CONFLICT WITH EXISTING TRAFFIC CONTROL

**NOTE:** CONTRACTOR WILL COORDINATE ALL WORK WITH RESIDENTS PRIOR TO START OF WORK

**NOTE:** CONTRACTOR WILL COORDINATE ALL WORK WITH BUSINESSES PRIOR TO START OF WORK

WORK HOURS: \_\_\_\_\_ TO \_\_\_\_\_

EYE CONTACT MUST BE MAINTAINED BETWEEN FLAGGERS OR USE 2-WAY COMMUNICATION  
 FLAGGER WILL ASSIST WITH BICYCLE TRAFFIC

**NIGHT WORK ONLY  
 PHASE 11**


**AIRX SURVEYORS, INC.**  
  
 2534 EAST EL NORTE PARKWAY, SUITE C  
 ESCONDIDO, CA 92027  
 PHONE: (760) 480-2547  
 CELL: (760) 418-3738

**Gail McMoran**  
 President

<b>PROJECT NAME:</b> TL23071 - SYCAMORE CANYON SUBSTATION TO PENASQUITOS - 230 KV UNDERGROUND	
<b>AIRX JOB#:</b> X160218	<b>THOMAS GRID#:</b> -
<b>TYPE OF WORK:</b> TRENCHING / CONDUIT	<b>DRAWN FOR:</b> CITY OF SAN DIEGO
<b>MISC/POTHOLE#:</b>	

<b>DATE:</b> Mar. 15, 2017
<b>DESIGNED BY:</b> Clint Jones
<b>SHEET 016 OF 148</b>



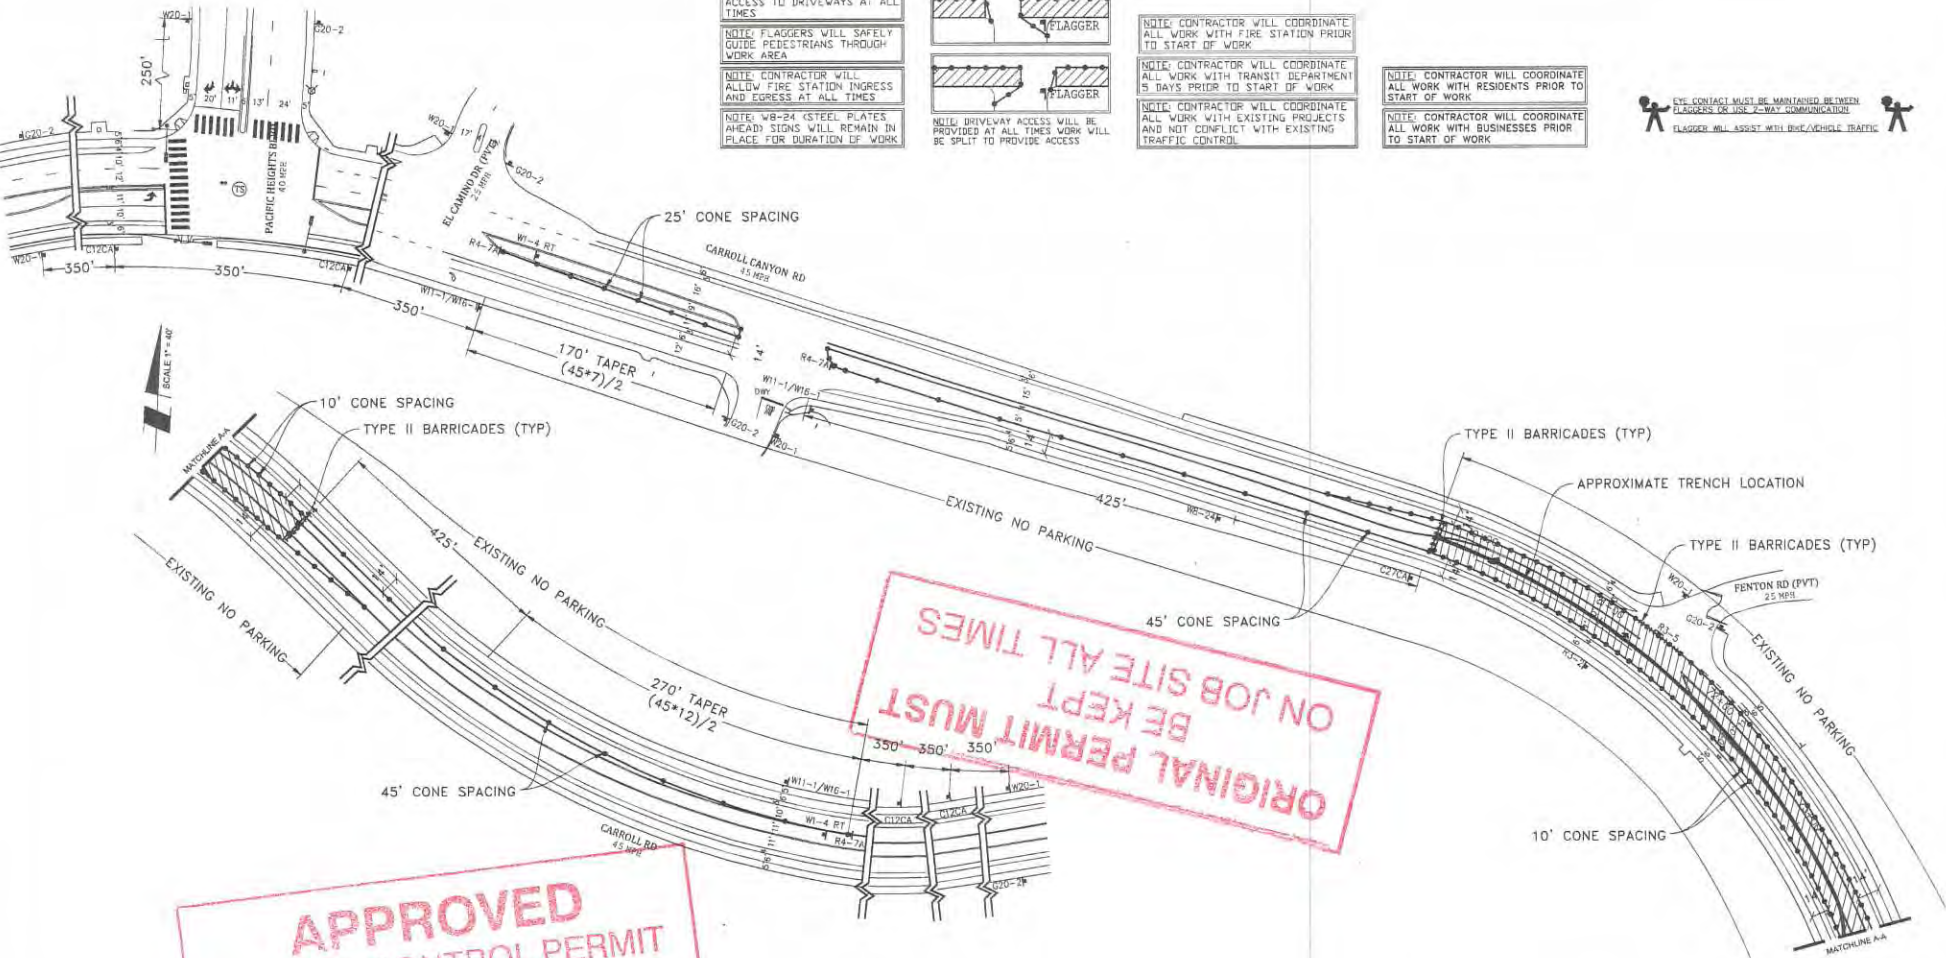


NOTE: FLAGGERS WILL PROVIDE ACCESS TO DRIVEWAYS AT ALL TIMES

NOTE: FLAGGERS WILL SAFELY GUIDE PEDESTRIANS THROUGH WORK AREA

NOTE: CONTRACTOR WILL ALLOW FIRE STATION INGRESS AND EGRESS AT ALL TIMES

NOTE: W8-24 (STEEL PLATES AHEAD) SIGNS WILL REMAIN IN PLACE FOR DURATION OF WORK

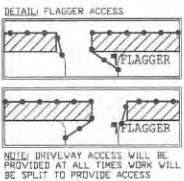


NOTE: CONTRACTOR WILL COORDINATE ALL WORK WITH FIRE STATION PRIOR TO START OF WORK

NOTE: CONTRACTOR WILL COORDINATE ALL WORK WITH TRANSIT DEPARTMENT 5 DAYS PRIOR TO START OF WORK

NOTE: CONTRACTOR WILL COORDINATE ALL WORK WITH EXISTING PROJECTS AND NOT CONFLICT WITH EXISTING TRAFFIC CONTROL

NOTE: CONTRACTOR WILL COORDINATE ALL WORK WITH RESIDENTS PRIOR TO START OF WORK

NOTE: CONTRACTOR WILL COORDINATE ALL WORK WITH BUSINESSES PRIOR TO START OF WORK

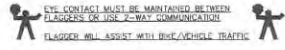

ORIGINAL PERMIT MUST BE KEPT ALL TIMES ON JOB SITE ALL TIMES

APPROVED TRAFFIC CONTROL PERMIT

OCT 11 2017

CITY OF SAN DIEGO  
Development Services  
Engineering Division  
Traffic Safety Section

- LEGEND**
- SIGN
  - SIGNAL
  - TRAFFIC CONES / DELINEATOR
  - BARRICADE
  - FLAGGER
  - FLASHING ARROW SIGN
  - WORK ZONE
  - BUS STOP

WORK HOURS: \_\_\_\_\_ TO \_\_\_\_\_

NIGHT WORK ONLY  
PHASE 12

**AIRX** SURVEYORS, INC.  
Gail McMorran  
President  
2534 EAST EL NORTE PARKWAY, SUITE C  
ESCONDIDO, CA 92027  
PHONE: (760) 460-2947  
CELL: (760) 419-3738

<b>PROJECT NAME:</b> TL23071 - SYCAMORE CANYON SUBSTATION TO PENASQUITOS - 230 KV UNDERGROUND	
<b>AIRX JOB#:</b> X160218	<b>THOMAS GRID#:</b> -
<b>TYPE OF WORK:</b> TRENCHING / CONDUIT	<b>DRAWN FOR:</b> CITY OF SAN DIEGO
<b>MISC./POTHOLE#:</b>	


<b>DATE:</b> Mar. 20, 2017
<b>DESIGNED BY:</b> Clint Jones
<b>SHEET 017 OF 148</b>

NOTE: FLAGGERS WILL PROVIDE ACCESS TO DRIVEWAYS AT ALL TIMES.

NOTE: FLAGGERS WILL SAFELY GUIDE PEDESTRIANS THROUGH WORK AREA.

NOTE: CONTRACTOR WILL ALLOW FIRE STATION INGRESS AND EGRESS AT ALL TIMES.

NOTE: VB-24 (STEEL PLATES) AHEAD SIGNS WILL REMAIN IN PLACE FOR DURATION OF WORK.

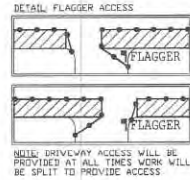


NOTE: CONTRACTOR WILL COORDINATE ALL WORK WITH FIRE STATION PRIOR TO START OF WORK.

NOTE: CONTRACTOR WILL COORDINATE ALL WORK WITH TRANSIT DEPARTMENT 5 DAYS PRIOR TO START OF WORK.

NOTE: CONTRACTOR WILL COORDINATE ALL WORK WITH EXISTING PROJECTS AND NOT CONFLICT WITH EXISTING TRAFFIC CONTROL.

NOTE: CONTRACTOR WILL COORDINATE ALL WORK WITH RESIDENTS PRIOR TO START OF WORK.

NOTE: CONTRACTOR WILL COORDINATE ALL WORK WITH BUSINESSES PRIOR TO START OF WORK.

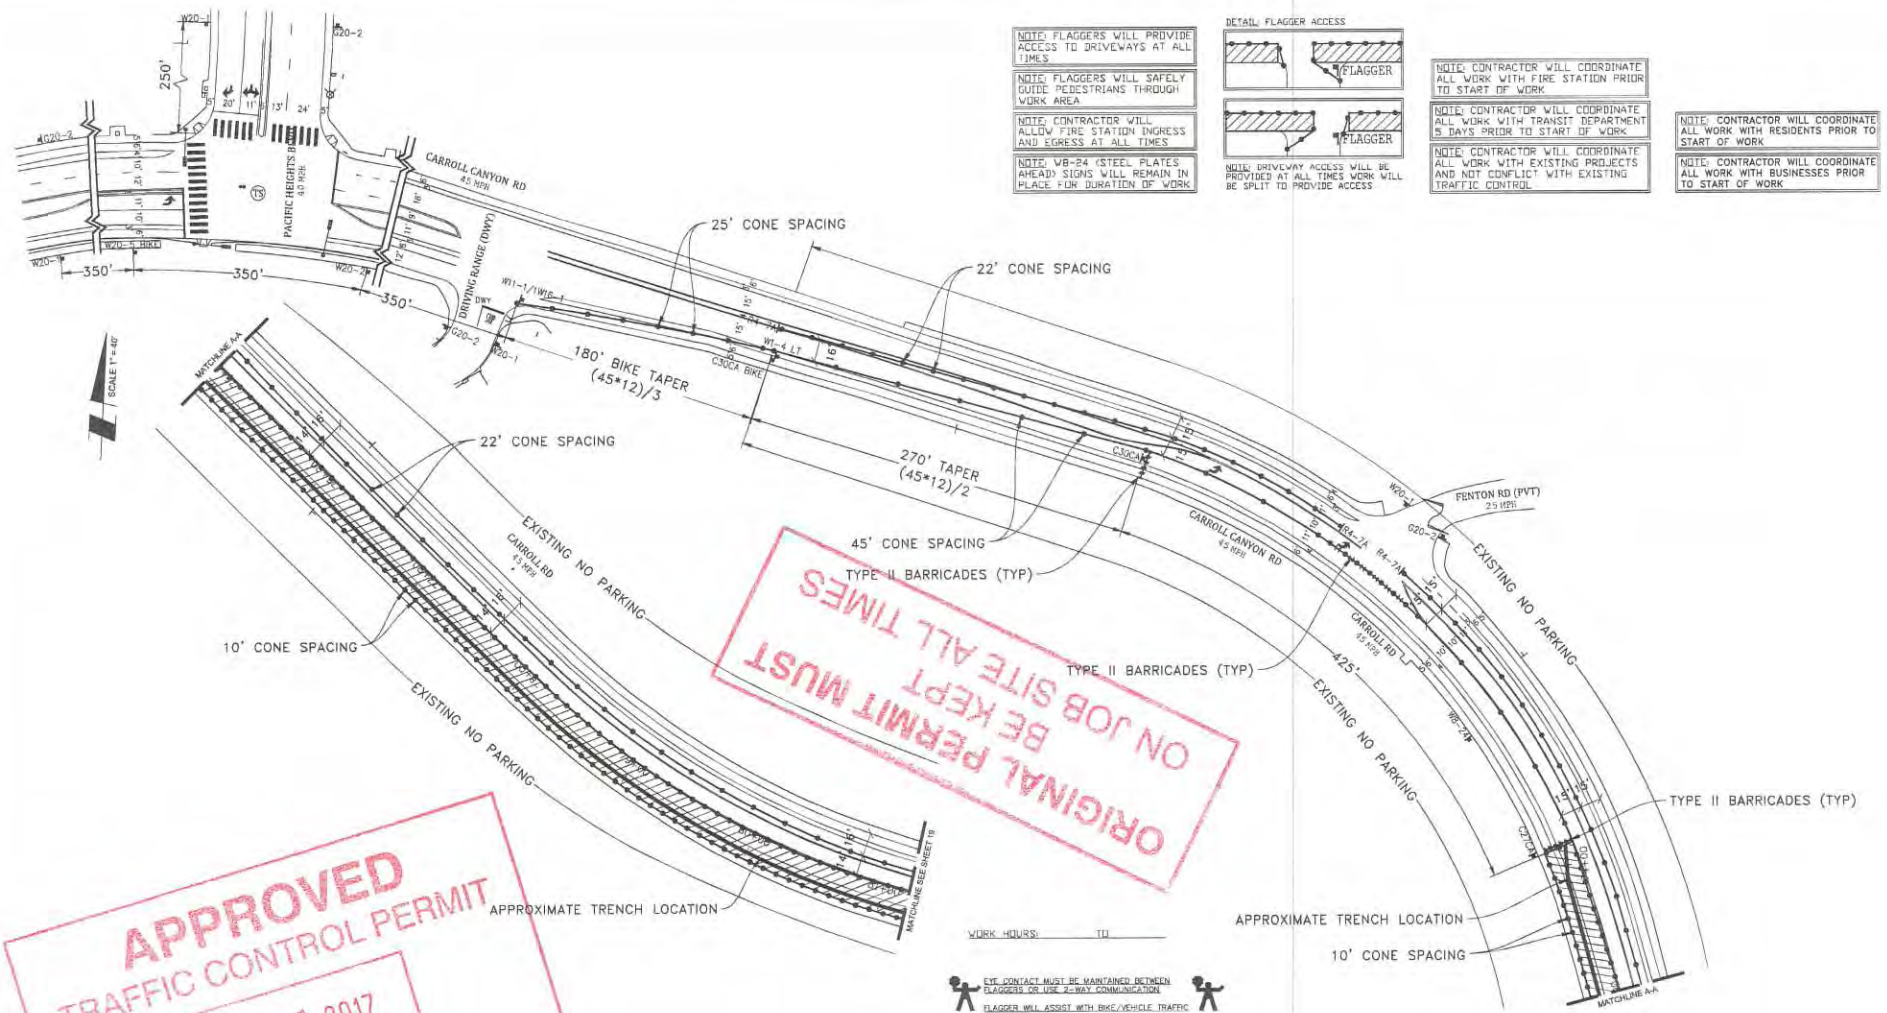

ORIGINAL PERMIT MUST BE KEPT ALL TIMES ON JOB SITE

APPROVED TRAFFIC CONTROL PERMIT

OCT 11 2017

CITY OF SAN DIEGO  
Development Services  
Engineering Division  
Traffic Safety Section

- LEGEND**
- SIGN
  - SIGNAL
  - TRAFFIC CONES / DELINEATOR
  - BARRICADE
  - FLAGGER
  - FLASHING ARROW SIGN
  - WORK ZONE
  - BUS STOP


NIGHT WORK ONLY  
PHASE 13

**AIRX** SURVEYORS, INC.  
2334 EAST EL NORTE PARKWAY, SUITE C  
ESCONDIDO, CA 92027  
PHONE: (760) 480-2347  
CELL: (760) 419-3738

**Gail McMorran**  
President

<b>PROJECT NAME:</b> TL23071 - SYCAMORE CANYON SUBSTATION TO PENASQUITOS - 230 KV UNDERGROUND	
<b>AIRX JOB#:</b> X160218	<b>THOMAS GRID#:</b> -
<b>TYPE OF WORK:</b> TRENCHING / CONDUIT	<b>DRAWN FOR:</b> CITY OF SAN DIEGO
<b>MISC/POTHOLE#:</b>	

<b>DATE:</b> Mar. 20, 2017
<b>DESIGNED BY:</b> Clint Jones
<b>SHEET 018 OF 148</b>

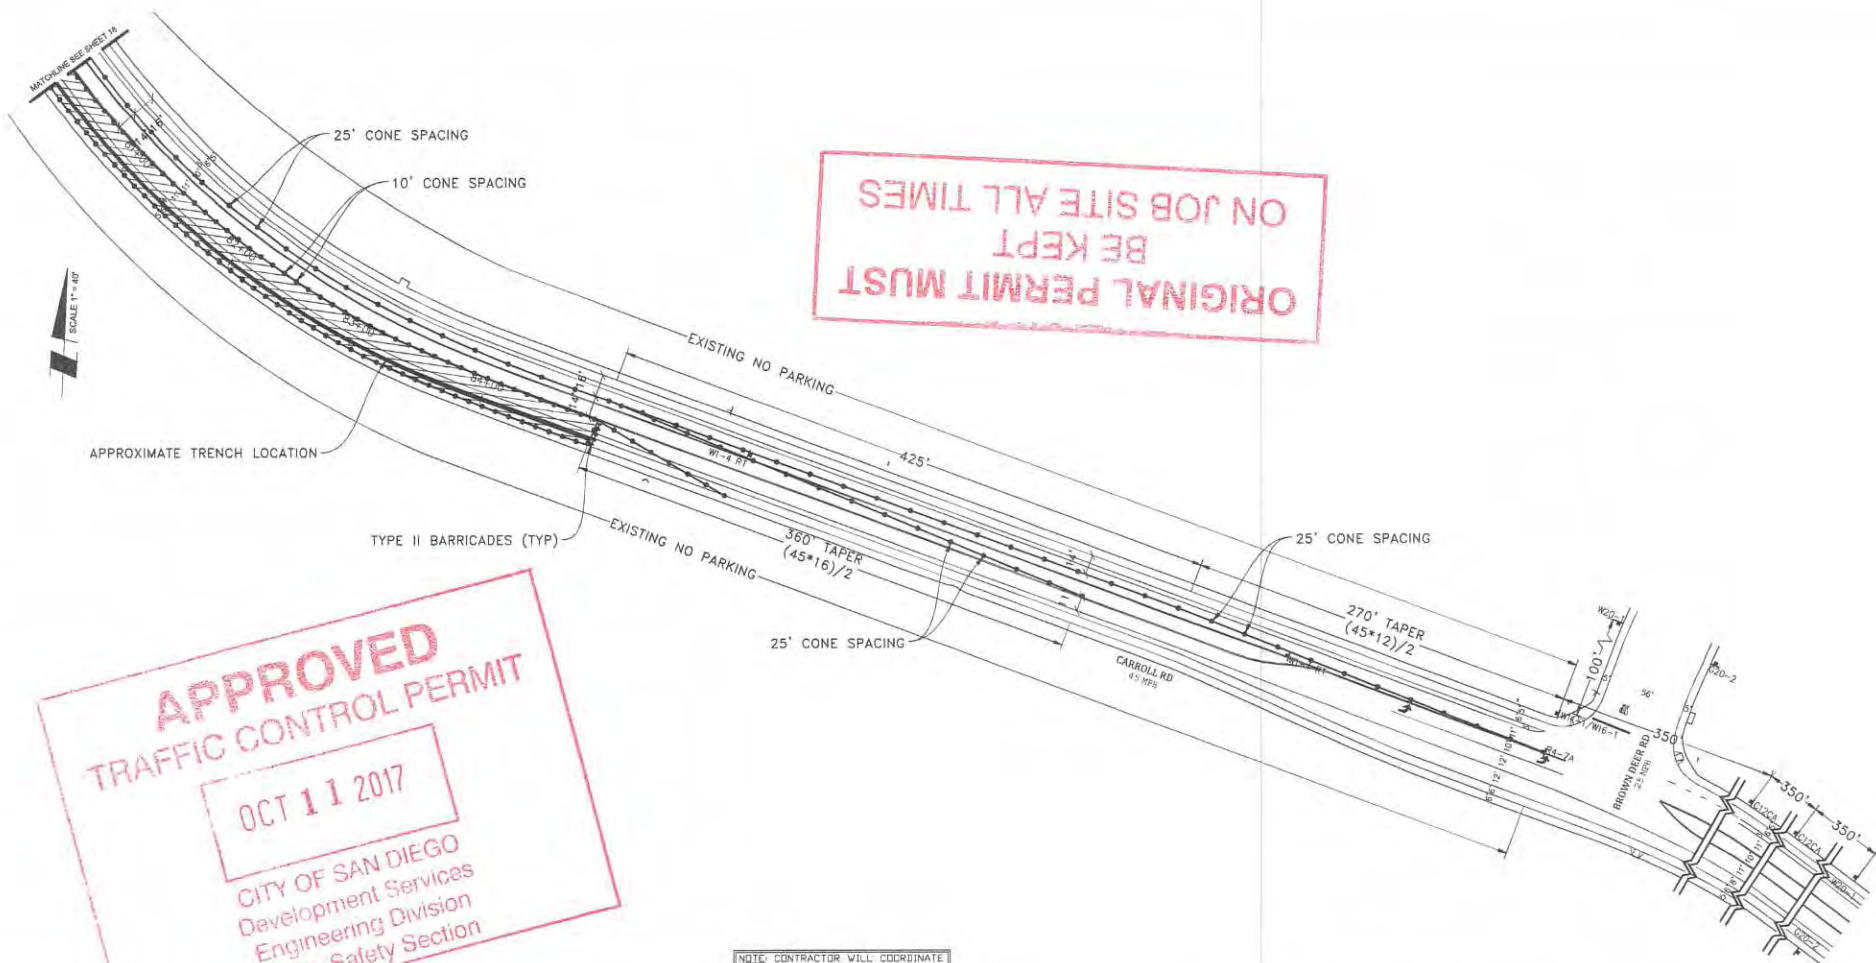

ORIGINAL PERMIT MUST  
BE KEPT  
ON JOB SITE ALL TIMES

**APPROVED**  
**TRAFFIC CONTROL PERMIT**  
  
**OCT 11 2017**  
 CITY OF SAN DIEGO  
 Development Services  
 Engineering Division  
 Traffic Safety Section


- LEGEND**
- SIGN
  - SIGNAL
  - TRAFFIC CONES / DELINEATOR
  - BARRICADE
  - FLAGGER
  - FLASHING ARROW SIGN
  - WORK ZONE
  - BUS STOP

NOTE: FLAGGERS WILL PROVIDE ACCESS TO DRIVEWAYS AT ALL TIMES

NOTE: FLAGGERS WILL SAFELY GUIDE PEDESTRIANS THROUGH WORK AREA

NOTE: CONTRACTOR WILL ALLOW FIRE STATION INGRESS AND EGRESS AT ALL TIMES

NOTE: W8-24 (STEEL PLATES AHEAD) SIGNS WILL REMAIN IN PLACE FOR DURATION OF WORK

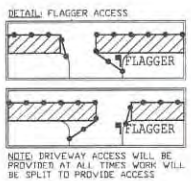

NOTE: CONTRACTOR WILL COORDINATE ALL WORK WITH FIRE STATION PRIOR TO START OF WORK


NOTE: CONTRACTOR WILL COORDINATE ALL WORK WITH TRANSIT DEPARTMENT 5 DAYS PRIOR TO START OF WORK

NOTE: CONTRACTOR WILL COORDINATE ALL WORK WITH EXISTING PROJECTS AND NOT CONFLICT WITH EXISTING TRAFFIC CONTROL

NOTE: CONTRACTOR WILL COORDINATE ALL WORK WITH RESIDENTS PRIOR TO START OF WORK

NOTE: CONTRACTOR WILL COORDINATE ALL WORK WITH BUSINESSES PRIOR TO START OF WORK

WORK HOURS: \_\_\_\_\_ TO \_\_\_\_\_

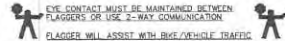


**AIRX** SURVEYORS, INC.  
 2334 EAST EL NORTE PARKWAY, SUITE C  
 ESCONDIDO, CA 92027  
 PHONE: (760) 449-0347  
 CELL: (760) 419-3738

Gail McMoran  
 President

<b>PROJECT NAME:</b> TL23071 - SYCAMORE CANYON SUBSTATION TO PENASQUITOS - 230 KV UNDERGROUND	
<b>AIRX JOB#:</b> X160218	<b>THOMAS GRID#:</b> -
<b>TYPE OF WORK:</b> TRENCHING / CONDUIT	<b>DRAWN FOR:</b> CITY OF SAN DIEGO
<b>MISC/POTHOLE#:</b>	

<b>DATE:</b> Mar. 20, 2017
<b>DESIGNED BY:</b> Clint Jones
<b>SHEET 019 OF 148</b>

**NIGHT WORK ONLY  
PHASE 13 (CONT)**

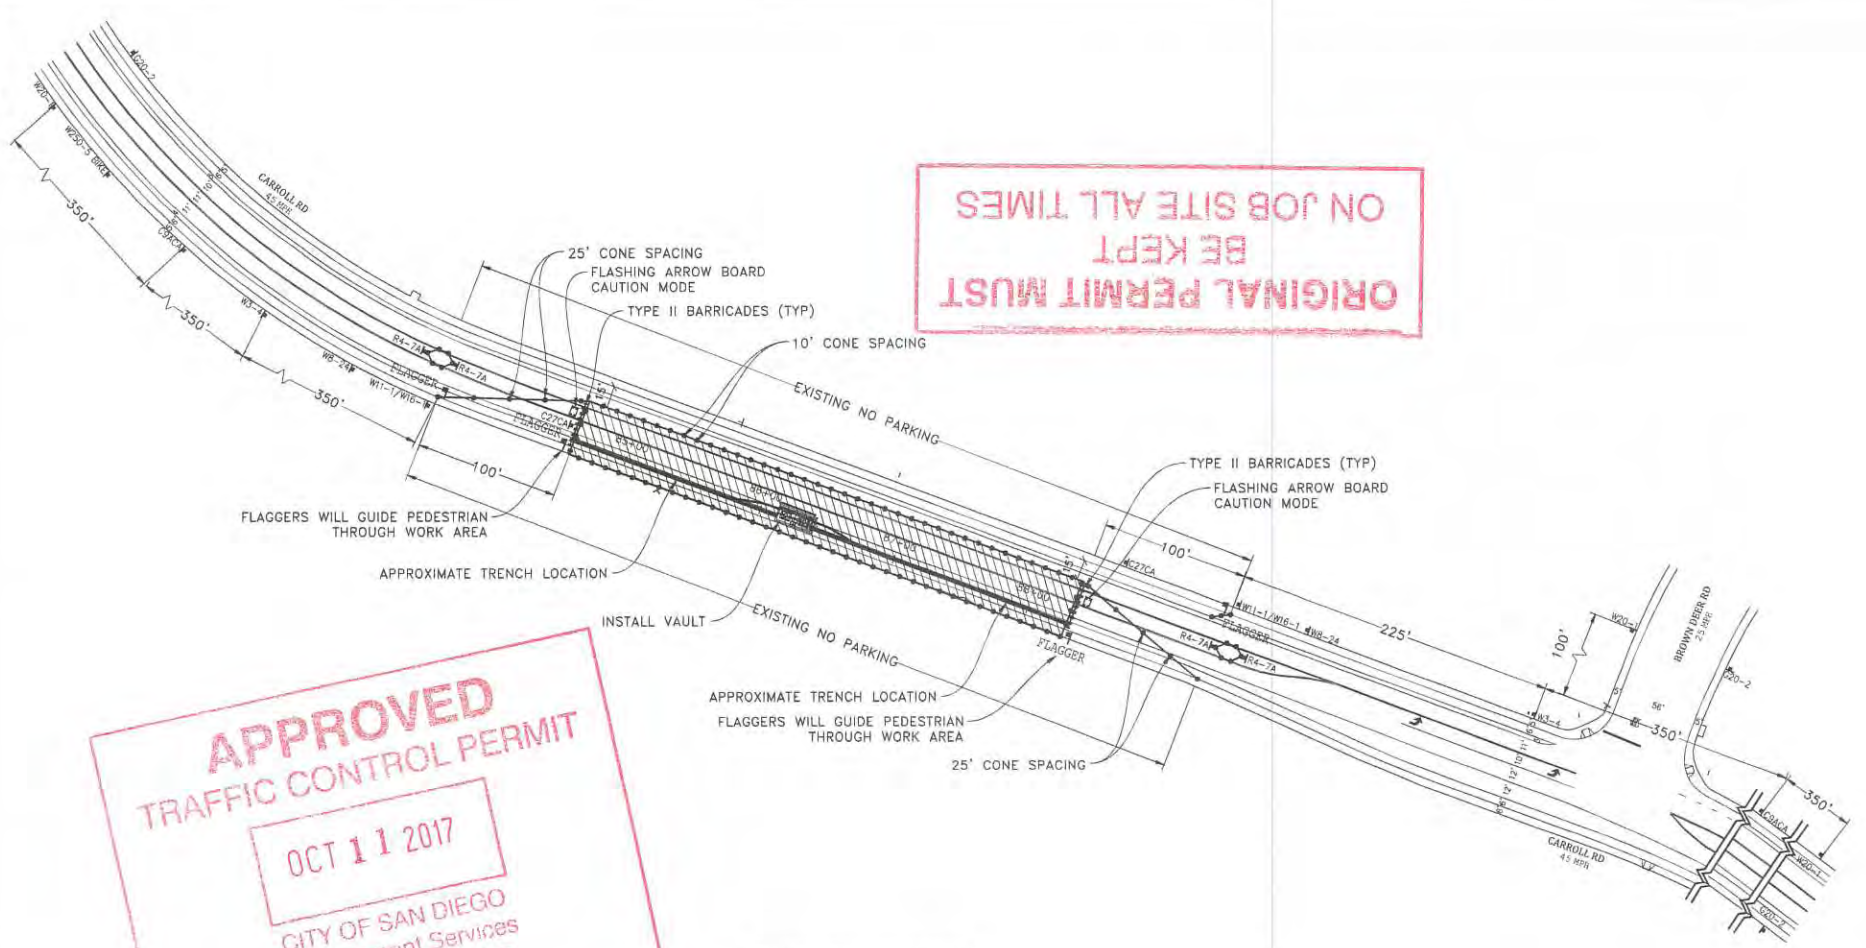

ORIGINAL PERMIT MUST  
BE KEPT  
ON JOB SITE ALL TIMES

**APPROVED**  
**TRAFFIC CONTROL PERMIT**  
  
 OCT 11 2017  
 CITY OF SAN DIEGO  
 Development Services  
 Engineering Division  
 Traffic Safety Section


- LEGEND**
- SIGN
  - SIGNAL
  - TRAFFIC CONES / DELINEATOR
  - BARRICADE
  - FLAGGER
  - FLASHING ARROW SIGN
  - WORK ZONE
  - BUS STOP

**NOTE:** FLAGGERS WILL PROVIDE ACCESS TO DRIVEWAYS AT ALL TIMES

**NOTE:** FLAGGERS WILL SAFELY GUIDE PEDESTRIANS THROUGH WORK AREA

**NOTE:** CONTRACTOR WILL ALLOW FIRE STATION INGRESS AND EGRESS AT ALL TIMES

**NOTE:** W8-24 (STEEL PLATES (HEAD) SIGNS WILL REMAIN IN PLACE FOR DURATION OF WORK

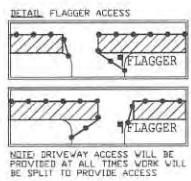

**NOTE:** CONTRACTOR WILL COORDINATE ALL WORK WITH FIRE STATION PRIOR TO START OF WORK


**NOTE:** CONTRACTOR WILL COORDINATE ALL WORK WITH TRANSIT DEPARTMENT 5 DAYS PRIOR TO START OF WORK

**NOTE:** CONTRACTOR WILL COORDINATE ALL WORK WITH EXISTING PROJECTS AND NOT CONFLICT WITH EXISTING TRAFFIC CONTROL

**NOTE:** CONTRACTOR WILL COORDINATE ALL WORK WITH RESIDENTS PRIOR TO START OF WORK

**NOTE:** CONTRACTOR WILL COORDINATE ALL WORK WITH BUSINESSES PRIOR TO START OF WORK

WORK HOURS: \_\_\_\_\_ TO \_\_\_\_\_

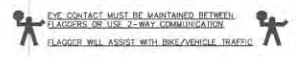


**NIGHT WORK ONLY**  
**PHASE 14**

**AIRX** SURVEYORS, INC.  
 2334 EAST EL NORTE PARKWAY, SUITE C  
 ESCONDIDO, CA 92027  
 PHONE: (760) 480-2347  
 CELL: (760) 419-3728

Gail McMorran  
 President

<b>PROJECT NAME:</b> TL23071 - SYCAMORE CANYON SUBSTATION TO PENASQUITOS - 230 KV UNDERGROUND	
<b>AIRX JOB#:</b> X160218	<b>THOMAS GRID#:</b> -
<b>TYPE OF WORK:</b> TRENCHING / CONDUIT	<b>DRAWN FOR:</b> CITY OF SAN DIEGO
<b>MISC/POTHOLE#:</b>	

<b>DATE:</b> Mar. 20, 2017
<b>DESIGNED BY:</b> Clint Jones
<b>SHEET 020 OF 148</b>

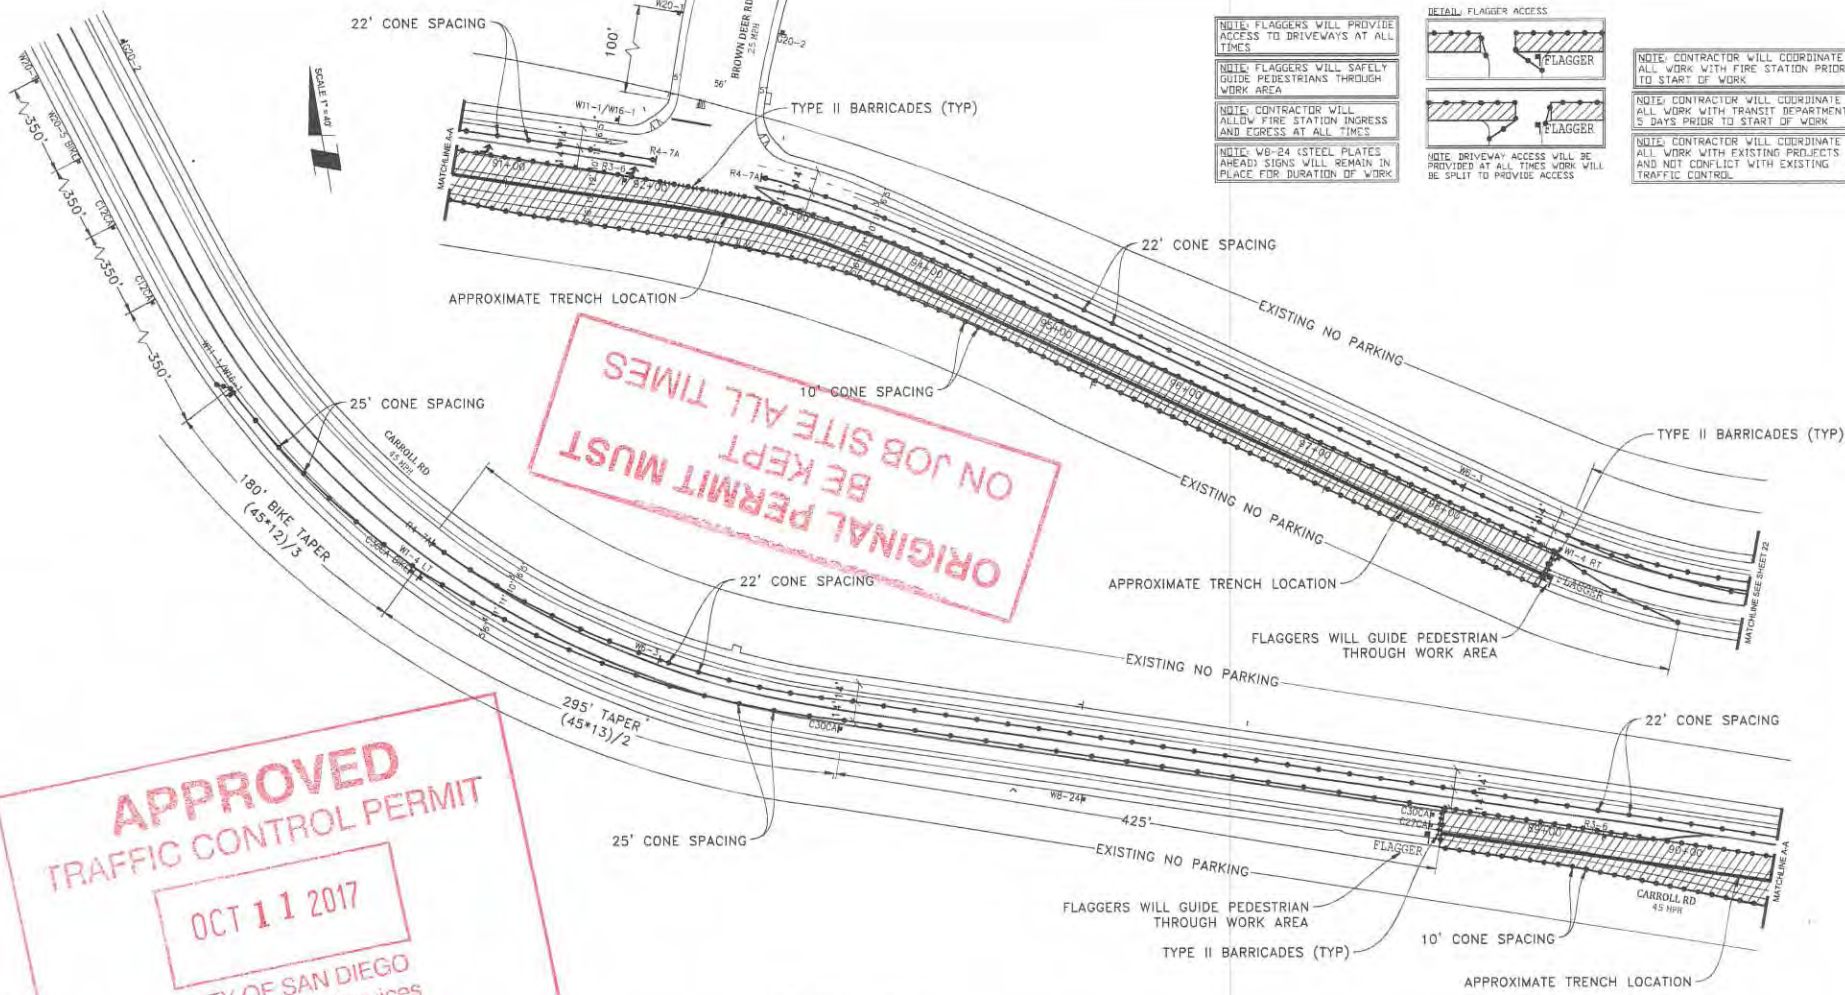


NOTE: FLAGGERS WILL PROVIDE ACCESS TO DRIVEWAYS AT ALL TIMES

NOTE: FLAGGERS WILL SAFELY GUIDE PEDESTRIANS THROUGH WORK AREA

NOTE: CONTRACTOR WILL ALLOW FIRE STATION INGRESS AND EGRESS AT ALL TIMES

NOTE: W8-24 (STEEL PLATES AHEAD) SIGNS WILL REMAIN IN PLACE FOR DURATION OF WORK

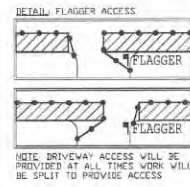

NOTE: CONTRACTOR WILL COORDINATE ALL WORK WITH FIRE STATION PRIOR TO START OF WORK

NOTE: CONTRACTOR WILL COORDINATE ALL WORK WITH TRANSIT DEPARTMENT 5 DAYS PRIOR TO START OF WORK

NOTE: CONTRACTOR WILL COORDINATE ALL WORK WITH EXISTING PROJECTS AND NOT CONFLICT WITH EXISTING TRAFFIC CONTROL


**APPROVED**  
**TRAFFIC CONTROL PERMIT**  
**OCT 11 2017**  
 CITY OF SAN DIEGO  
 Development Services  
 Engineering Division  
 Traffic Safety Section

- LEGEND**
- SIGN
  - SIGNAL
  - TRAFFIC CONES / DELINEATOR
  - BARRICADE
  - FLAGGER
  - FLASHING ARROW SIGN
  - WORK ZONE
  - BUS STOP

NOTE: CONTRACTOR WILL COORDINATE ALL WORK WITH RESIDENTS PRIOR TO START OF WORK

NOTE: CONTRACTOR WILL COORDINATE ALL WORK WITH BUSINESSES PRIOR TO START OF WORK

WORK HOURS: \_\_\_\_\_ TO \_\_\_\_\_

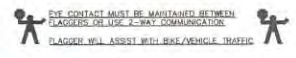


**AIRX** SURVEYORS, INC.  
 Gail McMorran  
 President  
 2334 EAST EL NORTE PARKWAY, SUITE C  
 ESCONDIDO, CA 92027  
 PHONE: (760) 460-2547  
 CELL: (760) 416-3738

PROJECT NAME: TL23071 - SYCAMORE CANYON SUBSTATION TO PENASQUITOS - 230 KV UNDERGROUND	
AIRX JOB#: X160218	THOMAS GRID#: --
TYPE OF WORK: TRENCHING / CONDUIT	DRAWN FOR: CITY OF SAN DIEGO
MISC/POTHOLE#:	

**NIGHT WORK ONLY**  
**PHASE 15**

DATE: Mar. 20, 2017
DESIGNED BY: Clint Jones
SHEET 021 OF 148

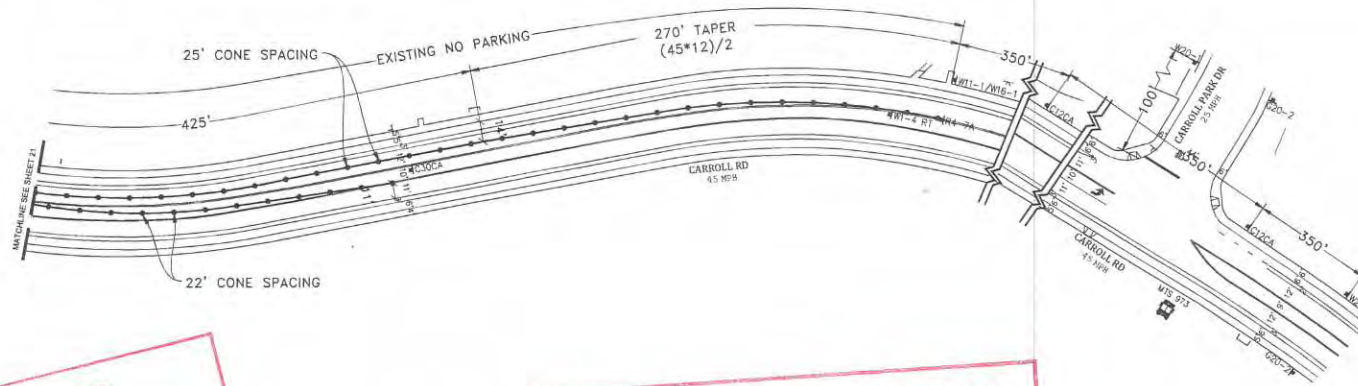

**APPROVED**  
TRAFFIC CONTROL PERMIT

OCT 11 2017

CITY OF SAN DIEGO  
Development Services  
Engineering Division  
Traffic Safety Section

ORIGINAL PERMIT MUST  
BE KEPT  
ON JOB SITE ALL TIMES

**LEGEND**

- SIGN
- SIGNAL
- TRAFFIC CONES / DELINEATOR
- BARRICADE
- FLAGGER
- FLASHING ARROW SIGN
- WORK ZONE
- BUS STOP


NOTE: FLAGGERS WILL PROVIDE ACCESS TO DRIVEWAYS AT ALL TIMES

NOTE: FLAGGERS WILL SAFELY GUIDE PEDESTRIANS THROUGH WORK AREA

NOTE: CONTRACTOR WILL ALLOW FIRE STATION INGRESS AND EGRESS AT ALL TIMES

NOTE: W8-24 (STEEL PLATES AHEAD) SIGNS WILL REMAIN IN PLACE FOR DURATION OF WORK

**DETAIL: FLAGGER ACCESS**

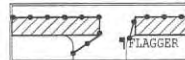

NOTE: DRIVEWAY ACCESS WILL BE PROVIDED AT ALL TIMES WORK WILL BE SPLIT TO PROVIDE ACCESS

NOTE: CONTRACTOR WILL COORDINATE ALL WORK WITH FIRE STATION PRIOR TO START OF WORK

NOTE: CONTRACTOR WILL COORDINATE ALL WORK WITH TRANSIT DEPARTMENT 5 DAYS PRIOR TO START OF WORK

NOTE: CONTRACTOR WILL COORDINATE ALL WORK WITH EXISTING PROJECTS AND NOT CONFLICT WITH EXISTING TRAFFIC CONTROL

NOTE: CONTRACTOR WILL COORDINATE ALL WORK WITH RESIDENTS PRIOR TO START OF WORK

NOTE: CONTRACTOR WILL COORDINATE ALL WORK WITH BUSINESSES PRIOR TO START OF WORK

WORK HOURS: \_\_\_\_\_ TO \_\_\_\_\_

EYE CONTACT MUST BE MAINTAINED BETWEEN FLAGGERS OR USE 2-WAY COMMUNICATION  
FLAGGER WILL ASSIST WITH BIKE/VEHICLE TRAFFIC

**NIGHT WORK ONLY  
PHASE 15 (CONT)**


UTILITY SURVEYORS, INC.

**Gail McMorran**  
President

2534 EAST EL NORTE PARKWAY, SUITE C  
SUNOVENDO, CA 92027  
PHONE: (760) 493-2247  
CELL: (760) 419-3728

PROJECT NAME: TL23071 - SYCAMORE CANYON SUBSTATION TO PENASQUITOS - 230 KV UNDERGROUND	
AIRX JOB#: X160218	THOMAS GRID#: -
TYPE OF WORK: TRENCHING / CONDUIT	DRAWN FOR: CITY OF SAN DIEGO
MISC/POTHOLE#:	

DATE: Mar. 20, 2017
DESIGNED BY: Clint Jones
SHEET 022 OF 148

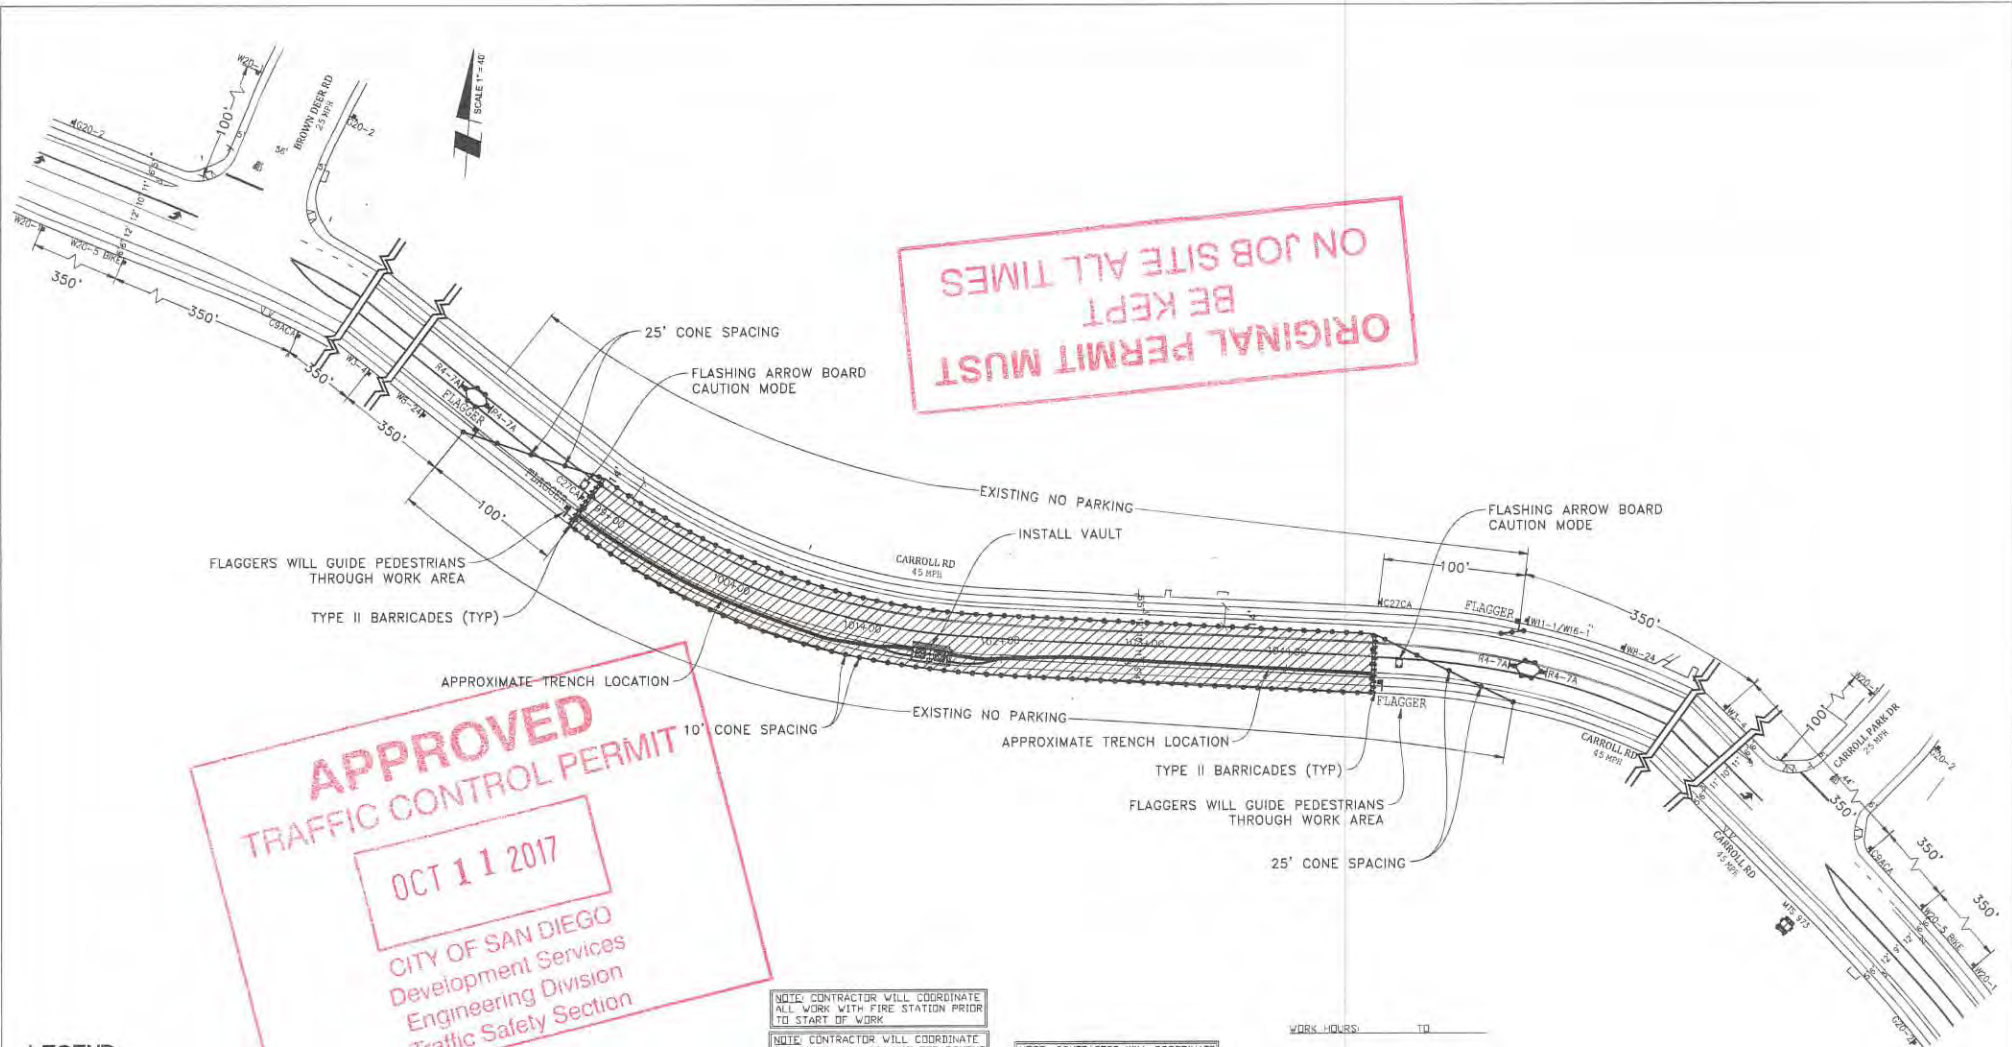

ORIGINAL PERMIT MUST BE KEPT ON JOB SITE ALL TIMES

APPROVED  
TRAFFIC CONTROL PERMIT

OCT 11 2017

CITY OF SAN DIEGO  
Development Services  
Engineering Division  
Traffic Safety Section


- LEGEND**
- SIGN
  - SIGNAL
  - TRAFFIC CONES / DELINEATOR
  - BARRICADE
  - FLAGGER
  - FLASHING ARROW SIGN
  - WORK ZONE
  - BUS STOP

NOTE: FLAGGERS WILL PROVIDE ACCESS TO DRIVEWAYS AT ALL TIMES

NOTE: FLAGGERS WILL SAFELY GUIDE PEDESTRIANS THROUGH WORK AREA

NOTE: CONTRACTOR WILL ALLOW FIRE STATION INGRESS AND EGRESS AT ALL TIMES

NOTE: W8-24 (STEEL PLATES AHEAD) SIGNS WILL REMAIN IN PLACE FOR DURATION OF WORK

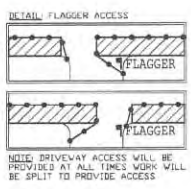

NOTE: CONTRACTOR WILL COORDINATE ALL WORK WITH FIRE STATION PRIOR TO START OF WORK

NOTE: CONTRACTOR WILL COORDINATE ALL WORK WITH TRANSIT DEPARTMENT 5 DAYS PRIOR TO START OF WORK

NOTE: CONTRACTOR WILL COORDINATE ALL WORK WITH EXISTING PROJECTS AND NOT CONFLICT WITH EXISTING TRAFFIC CONTROL

NOTE: CONTRACTOR WILL COORDINATE ALL WORK WITH RESIDENTS PRIOR TO START OF WORK

NOTE: CONTRACTOR WILL COORDINATE ALL WORK WITH BUSINESSES PRIOR TO START OF WORK

WORK HOURS: \_\_\_\_\_ TO \_\_\_\_\_

EYE CONTACT MUST BE MAINTAINED BETWEEN FLAGGER AND USER 2-WAY COMMUNICATION

FLAGGER WILL ASSIST WITH BIKE/VEHICLE TRAFFIC


**UTILITY SURVEYORS, INC.**  
**AIRX**  
2334 EAST EL NORTE PARKWAY, SUITE C  
ESCONDIDO, CA 92027  
PHONE: (760) 460-2547  
CELL: (760) 418-3738

**Gail McMorran**  
President

<b>PROJECT NAME:</b> TL23071 - SYCAMORE CANYON SUBSTATION TO PENASQUITOS - 230 KV UNDERGROUND	
<b>AIRX JOB#:</b> X160218	<b>THOMAS GRID#:</b> -
<b>TYPE OF WORK:</b> TRENCHING / CONDUIT	<b>DRAWN FOR:</b> CITY OF SAN DIEGO
<b>MISC/POTHOLE#:</b>	

<b>DATE:</b> Mar. 20, 2017
<b>DESIGNED BY:</b> Clint Jones
<b>SHEET 023 OF 148</b>

NIGHT WORK ONLY  
PHASE 16

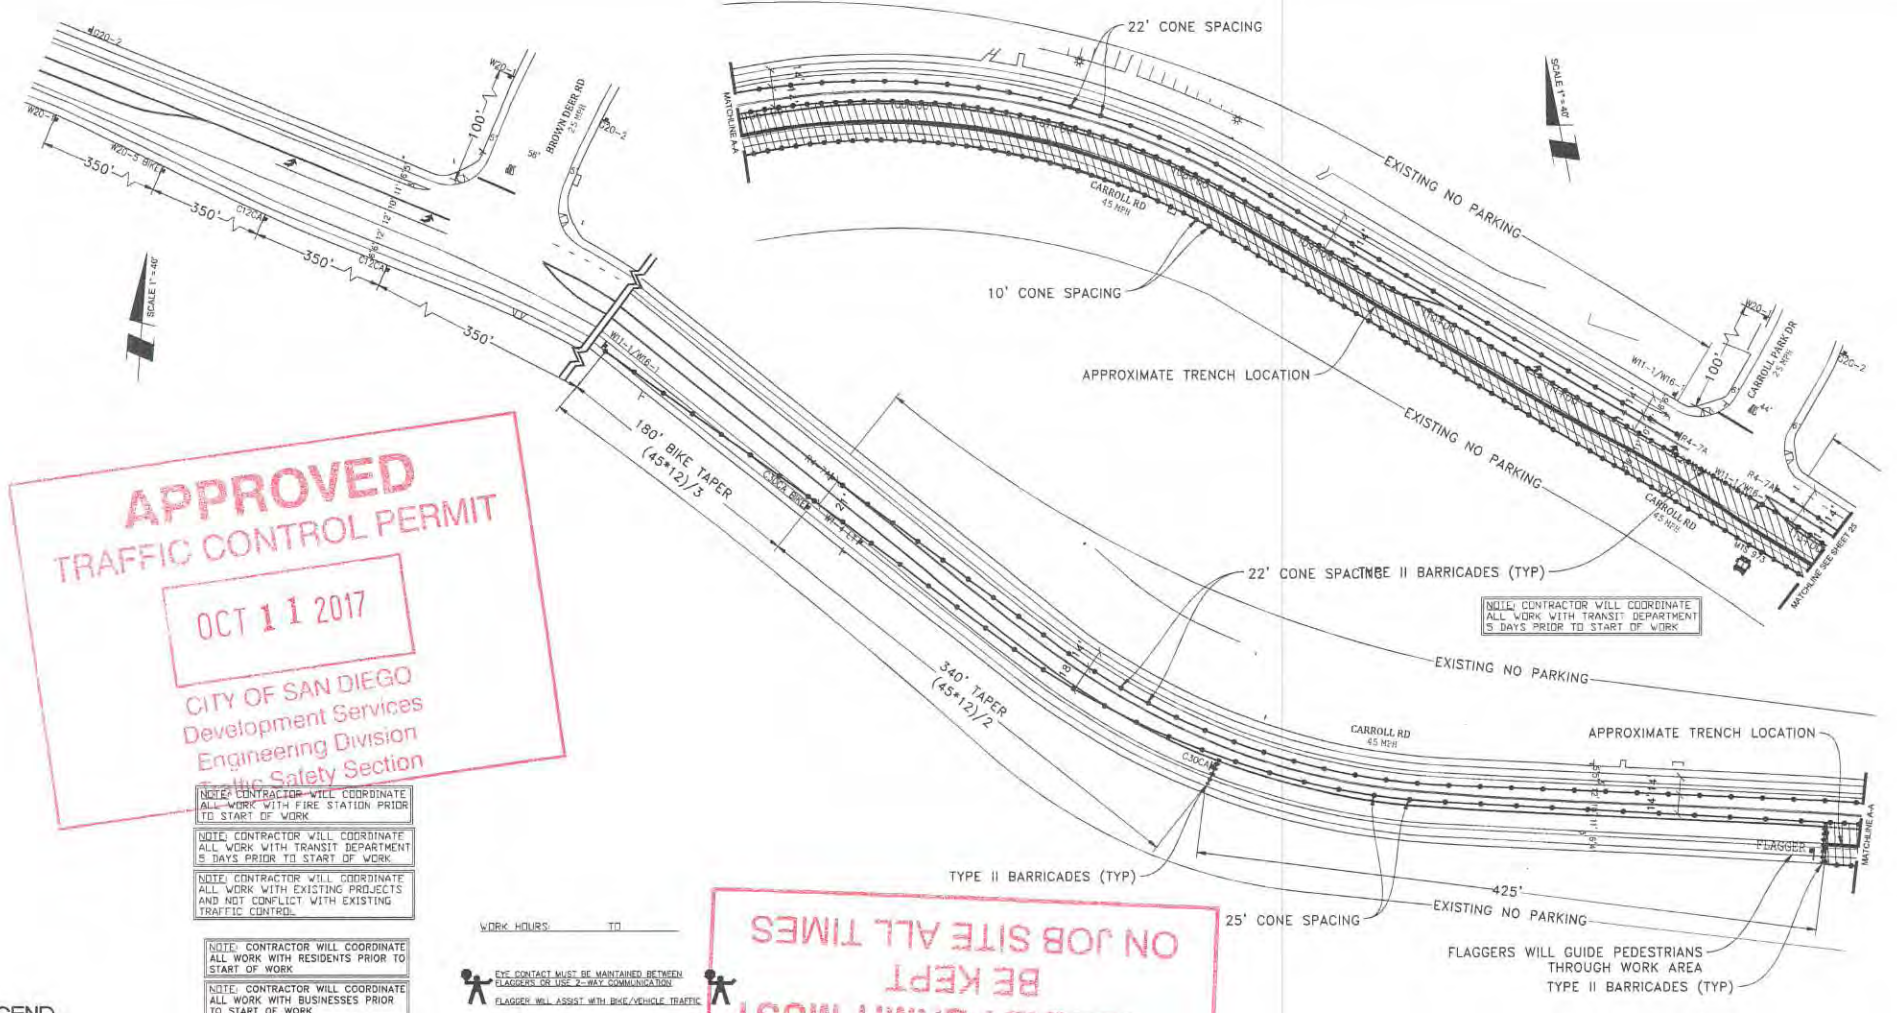

**APPROVED**  
**TRAFFIC CONTROL PERMIT**

**OCT 11 2017**

CITY OF SAN DIEGO  
 Development Services  
 Engineering Division  
 Traffic Safety Section


- NOTE: CONTRACTOR WILL COORDINATE ALL WORK WITH FIRE STATION PRIOR TO START OF WORK
- NOTE: CONTRACTOR WILL COORDINATE ALL WORK WITH TRANSIT DEPARTMENT 5 DAYS PRIOR TO START OF WORK
- NOTE: CONTRACTOR WILL COORDINATE ALL WORK WITH EXISTING PROJECTS AND NOT CONFLICT WITH EXISTING TRAFFIC CONTROL.
- NOTE: CONTRACTOR WILL COORDINATE ALL WORK WITH RESIDENTS PRIOR TO START OF WORK
- NOTE: CONTRACTOR WILL COORDINATE ALL WORK WITH BUSINESSES PRIOR TO START OF WORK

WORK HOURS: \_\_\_\_\_ TO \_\_\_\_\_

THE CONTACT MUST BE MAINTAINED BETWEEN FLAGGERS ON USE 2-WAY COMMUNICATION

FLAGGER WILL ASSIST WITH BIKE/VEHICLE TRAFFIC

**ORIGINAL PERMIT MUST BE KEPT ON JOB SITE ALL TIMES**

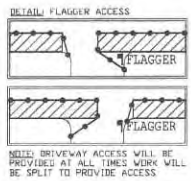

- LEGEND**
- SIGN
  - SIGNAL
  - TRAFFIC CONES / DELINEATOR
  - BARRICADE
  - FLAGGER
  - FLASHING ARROW SIGN
  - WORK ZONE
  - BUS STOP

- NOTE: FLAGGERS WILL PROVIDE ACCESS TO DRIVEWAYS AT ALL TIMES
- NOTE: FLAGGERS WILL SAFELY GUIDE PEDESTRIANS THROUGH WORK AREA
- NOTE: CONTRACTOR WILL ALLOW FIRE STATION INGRESS AND EGRESS AT ALL TIMES
- NOTE: W8-24 STEEL PLATES AHEAD SIGNS WILL REMAIN IN PLACE FOR DURATION OF WORK

UTILITY SURVEYORS, INC.

**AIRX**

Gail McMorran  
 President

2534 EAST EL NORTE PARKWAY, SUITE C  
 ESCONCADO, CA 92527  
 PHONE: (760) 460-2347  
 CELL: (760) 418-3738

PROJECT NAME: TL23071 - SYCAMORE CANYON SUBSTATION TO PENASQUITOS - 230 KV UNDERGROUND	
AIRX JOB#: X160218	THOMAS GRID#: -
TYPE OF WORK: TRENCHING / CONDUIT	DRAWN FOR: CITY OF SAN DIEGO
MISC/POTHOLE#:	

DATE: Mar. 20, 2017
DESIGNED BY: Clint Jones
SHEET 024 OF 148

**NIGHT WORK ONLY**  
**PHASE 17**



ORIGINAL PERMIT MUST  
BE KEPT  
ON JOB SITE ALL TIMES

NOTE: CONTRACTOR WILL COORDINATE ALL WORK WITH FIRE STATION PRIOR TO START OF WORK.


NOTE: CONTRACTOR WILL COORDINATE ALL WORK WITH TRANSIT DEPARTMENT 5 DAYS PRIOR TO START OF WORK.

NOTE: CONTRACTOR WILL COORDINATE ALL WORK WITH EXISTING PROJECTS AND NOT CONFLICT WITH EXISTING TRAFFIC CONTROL.

NOTE: CONTRACTOR WILL COORDINATE ALL WORK WITH RESIDENTS PRIOR TO START OF WORK.

NOTE: CONTRACTOR WILL COORDINATE ALL WORK WITH BUSINESSES PRIOR TO START OF WORK.

FLAGGERS WILL ASSIST WITH BIKE/VEHICLE TRAFFIC

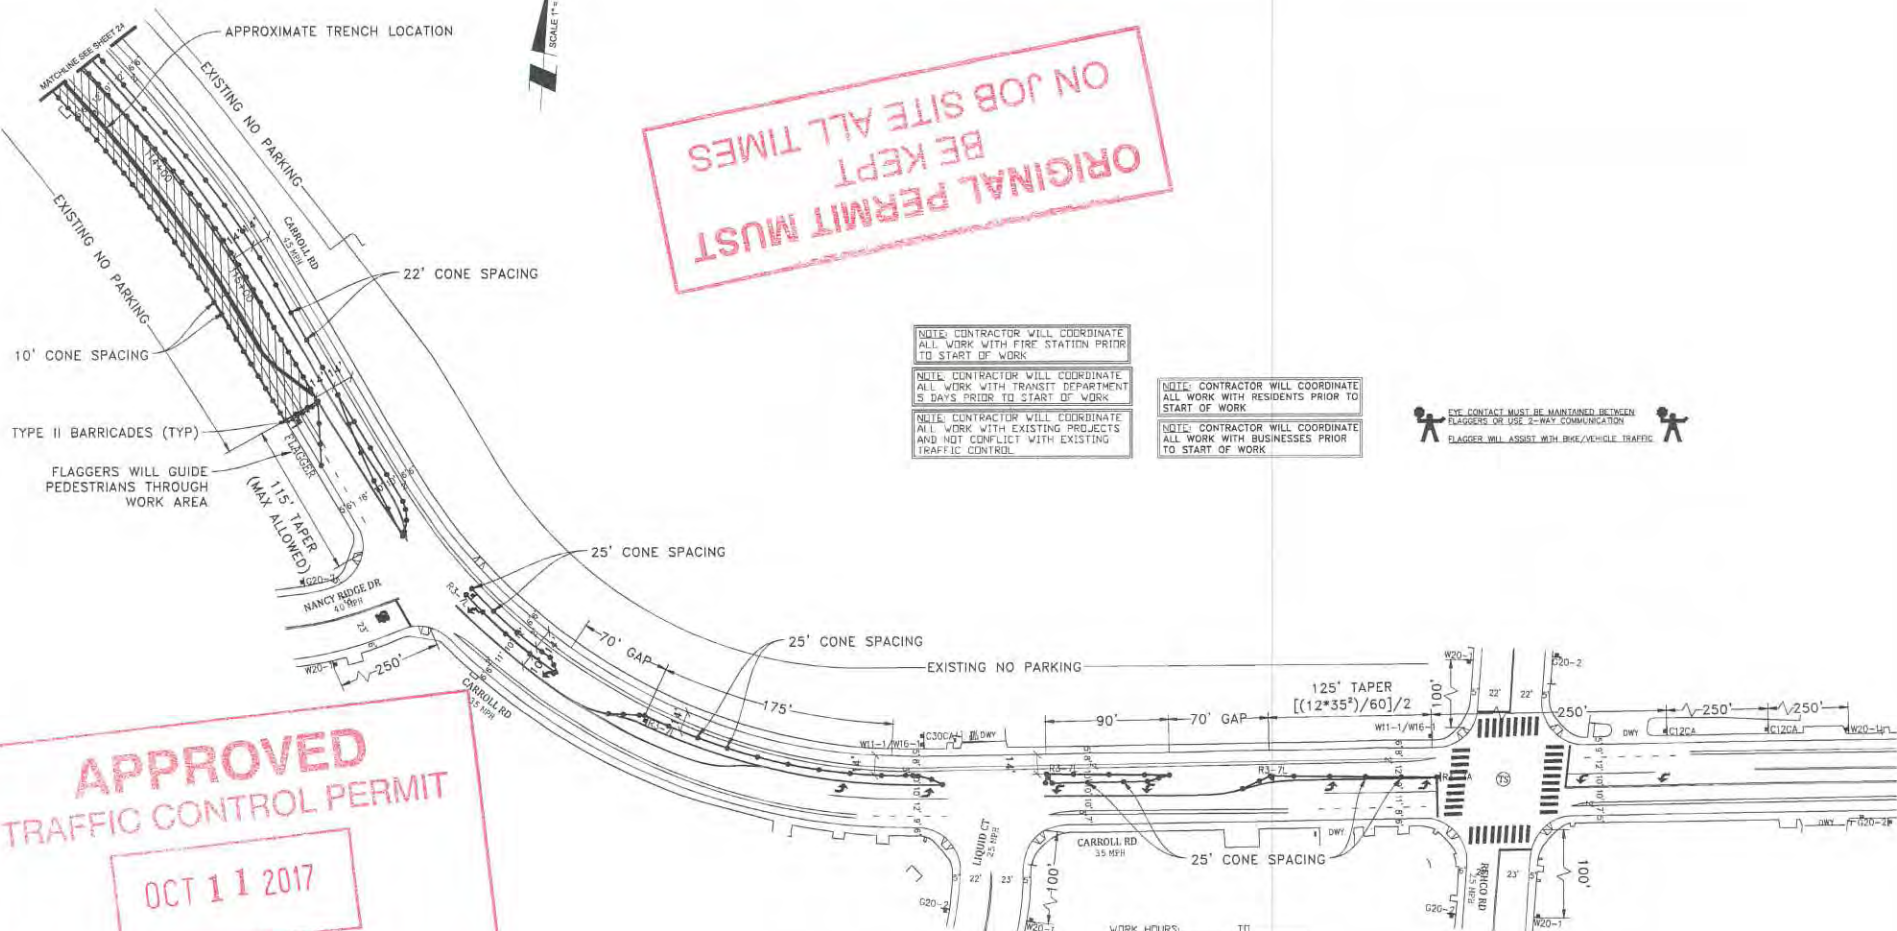


APPROVED  
TRAFFIC CONTROL PERMIT  
OCT 11 2017

CITY OF SAN DIEGO  
Development Services  
Engineering Section  
Traffic Engineering

- LEGEND**
- SIGN
  - SIGNAL
  - ▬ TRAFFIC CONES / DELINEATOR
  - ▬ BARRICADE
  - ⊠ FLAGGER
  - ⚡ FLASHING ARROW SIGN
  - ▨ WORK ZONE
  - 🚌 BUS STOP

NOTE: FLAGGERS WILL PROVIDE ACCESS TO DRIVEWAYS AT ALL TIMES.  
NOTE: FLAGGERS ONLY SAFELY GUIDE PEDESTRIANS THROUGH WORK AREA.  
NOTE: CONTRACTOR WILL ALLOW FIRE STATION INGRESS AND EGRESS AT ALL TIMES.  
NOTE: W8-24 (STEEL PLATES AHEAD) SIGNS WILL REMAIN IN PLACE FOR DURATION OF WORK.

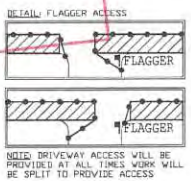


UTILITY SURVEYORS, INC.  
**AIRX**  
2534 EAST EL NORTE PARKWAY, SUITE C  
ESCONDIDO, CA 92027  
PHONE: (760) 480-2947  
CELL: (760) 419-3738

Gail McMorran  
President

PROJECT NAME: TL23071 - SYCAMORE CANYON SUBSTATION TO PENASQUITOS - 230 KV UNDERGROUND	
AIRX JOB#: X160218	THOMAS GRID#: -
TYPE OF WORK: TRENCHING / CONDUIT	DRAWN FOR: CITY OF SAN DIEGO
MISC/POTHOLE#:	

DATE: Mar. 20, 2017  
DESIGNED BY: Clint Jones  
SHEET 025 OF 148

NIGHT WORK ONLY  
PHASE 17 (CONT)

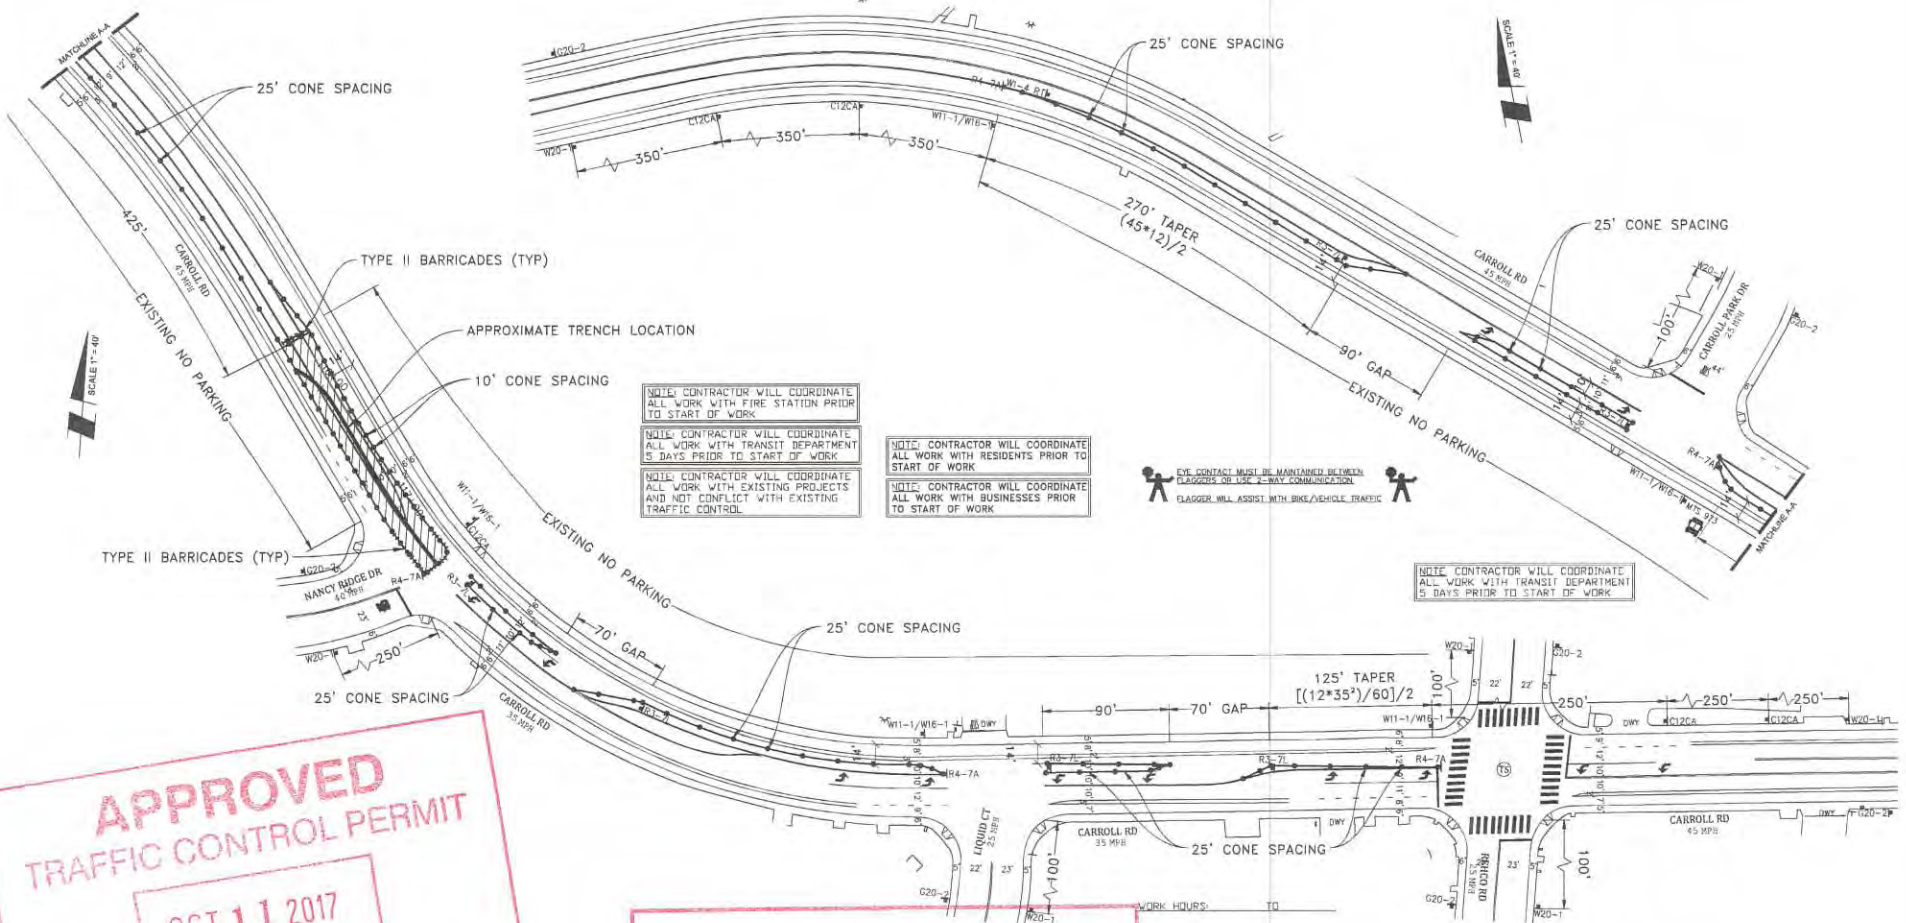

NOTE: CONTRACTOR WILL COORDINATE ALL WORK WITH FIRE STATION PRIOR TO START OF WORK

NOTE: CONTRACTOR WILL COORDINATE ALL WORK WITH TRANSIT DEPARTMENT 5 DAYS PRIOR TO START OF WORK

NOTE: CONTRACTOR WILL COORDINATE ALL WORK WITH EXISTING PROJECTS AND NOT CONFLICT WITH EXISTING TRAFFIC CONTROL

NOTE: CONTRACTOR WILL COORDINATE ALL WORK WITH RESIDENTS PRIOR TO START OF WORK

NOTE: CONTRACTOR WILL COORDINATE ALL WORK WITH BUSINESSES PRIOR TO START OF WORK

NOTE: CONTRACTOR WILL COORDINATE ALL WORK WITH TRANSIT DEPARTMENT 5 DAYS PRIOR TO START OF WORK

NOTE: CONTRACTOR WILL COORDINATE ALL WORK WITH TRANSIT DEPARTMENT 5 DAYS PRIOR TO START OF WORK

**APPROVED**  
**TRAFFIC CONTROL PERMIT**

**OCT 11 2017**

**LEGEND**


- SIGN
- SIGNAL
- TRAFFIC CONES / DELINEATOR
- BARRICADE
- FLAGGER
- FLASHING ARROW SIGN
- WORK ZONE
- BUS STOP

NOTE: FLAGGERS WILL PROVIDE ACCESS TO DRIVEWAYS AT ALL TIMES

NOTE: FLAGGERS WILL SAFELY GUIDE PEDESTRIANS THROUGH WORK AREA

NOTE: CONTRACTOR WILL ALLOW FIRE STATION INGRESS AND ACCESS AT ALL TIMES

NOTE: WB-24 (STEEL PLATES AHEAD) SIGNS WILL REMAIN IN PLACE FOR DURATION OF WORK

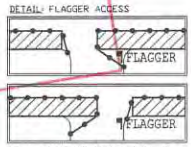


NOTE: DRIVEWAY ACCESS WILL BE PROVIDED AT ALL TIMES WORK WILL BE SPLIT TO PROVIDE ACCESS

**ON JOB SITE ALL TIMES**  
**BE KEPT**  
**ORIGINAL PERMIT MUST**

**AIRX SURVEYORS, INC.**  
Gail McMorran  
President  
2534 EAST EL NORTE PARKWAY, SUITE C  
ESCONDIDO, CA 92027  
PHONE: (760) 460-2547  
CELL: (760) 419-3736


<b>PROJECT NAME:</b> TL23071 - SYCAMORE CANYON SUBSTATION TO PENASQUITOS - 230 KV UNDERGROUND		<b>DATE:</b> Mar. 20, 2017
<b>AIRX JOB#:</b> X160218	<b>THOMAS GRID#:</b> -	<b>DESIGNED BY:</b> Clint Jones
<b>TYPE OF WORK:</b> TRENCHING / CONDUIT	<b>DRAWN FOR:</b> CITY OF SAN DIEGO	<b>SHEET 026 OF 148</b>
<b>MISC./POTHOLES#:</b>		

**NIGHT WORK ONLY**  
**PHASE 18**

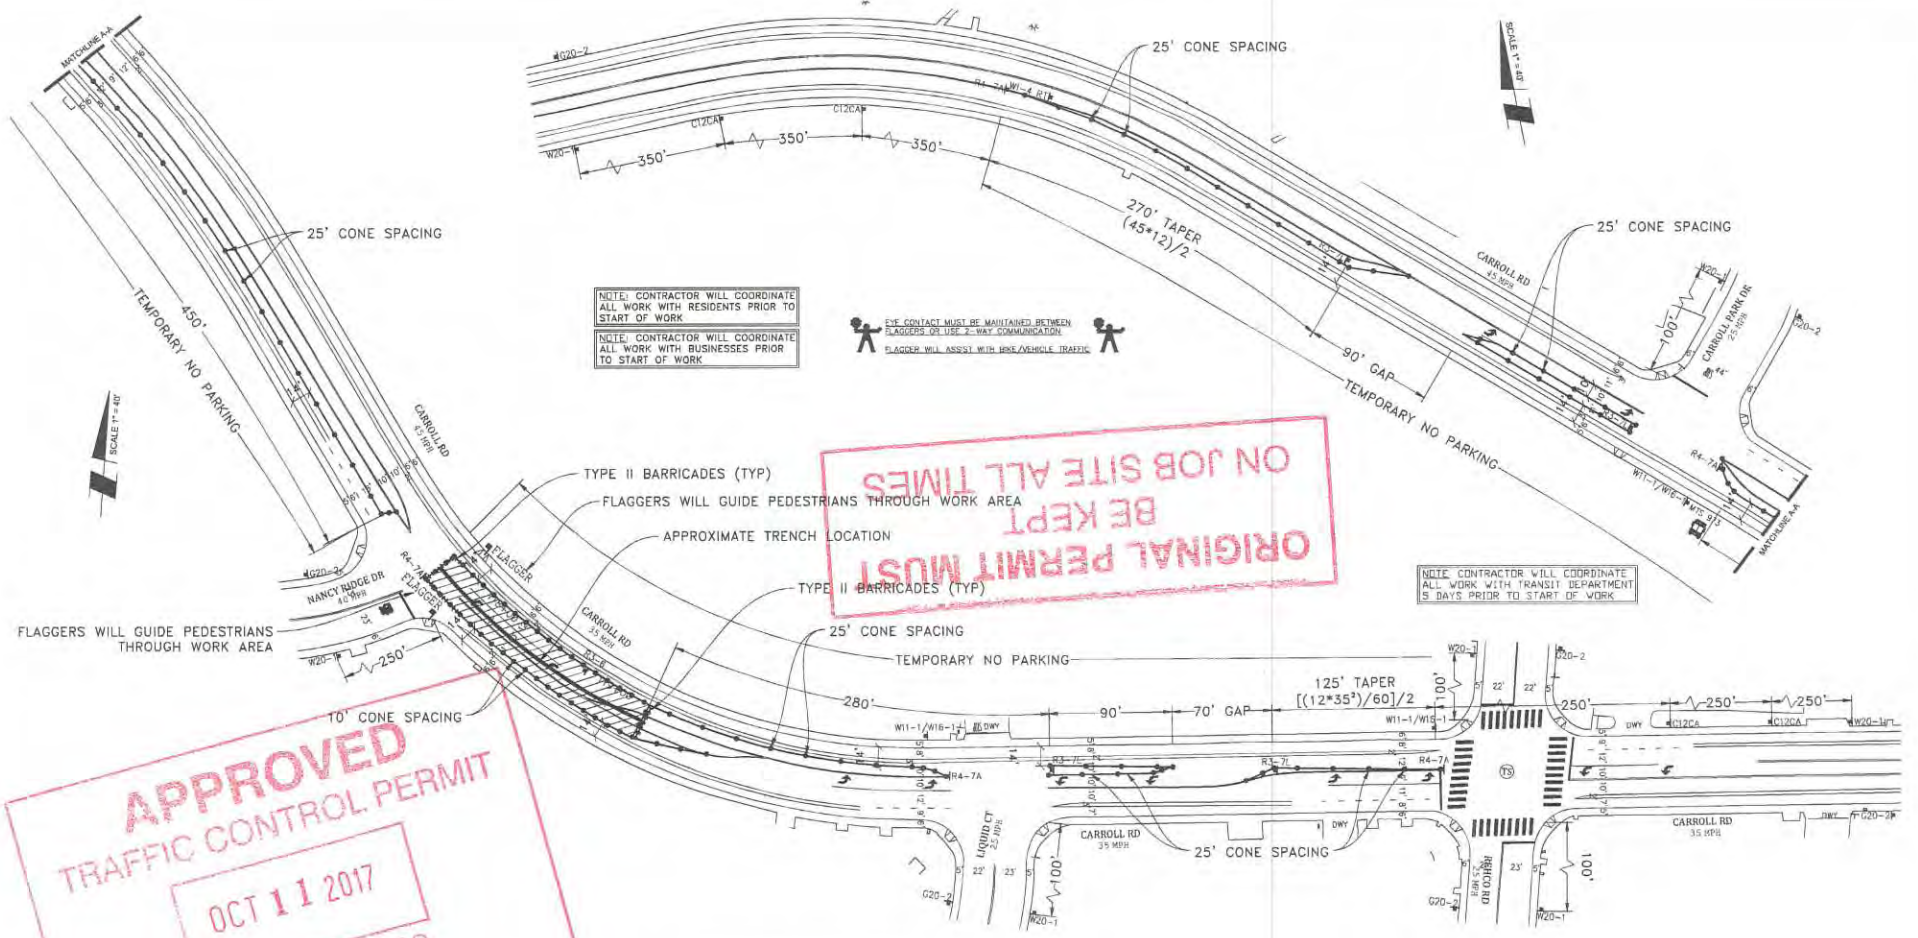

NOTE: CONTRACTOR WILL COORDINATE ALL WORK WITH RESIDENTS PRIOR TO START OF WORK

NOTE: CONTRACTOR WILL COORDINATE ALL WORK WITH BUSINESSES PRIOR TO START OF WORK

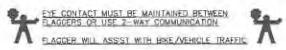

ORIGINAL PERMIT MUST BE KEPT ON JOB SITE ALL TIMES

NOTE: CONTRACTOR WILL COORDINATE ALL WORK WITH TRANSIT DEPARTMENT 5 DAYS PRIOR TO START OF WORK

APPROVED

TRAFFIC CONTROL PERMIT

OCT 11 2017

CITY OF SAN DIEGO  
Development Services  
Engineering Division  
Safety Section


- LEGEND**
- SIGN
  - SIGNAL
  - TRAFFIC CONES / DELINEATOR
  - BARRICADE
  - FLAGGER
  - FLASHING ARROW SIGN
  - WORK ZONE
  - BUS STOP

NOTE: FLAGGERS WILL PROVIDE ACCESS TO DRIVEWAYS AT ALL TIMES

NOTE: FLAGGERS WILL SAFELY GUIDE PEDESTRIANS THROUGH WORK AREA

NOTE: CONTRACTOR WILL ALLOW FIRE STATION INGRESS AND EGRESS AT ALL TIMES

NOTE: W8-24 (STEEL PLATES AHEAD) SIGNS WILL REMAIN IN PLACE FOR DURATION OF WORK

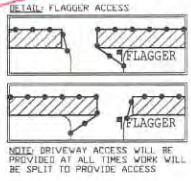

NOTE: CONTRACTOR WILL COORDINATE ALL WORK WITH FIRE STATION PRIOR TO START OF WORK

NOTE: CONTRACTOR WILL COORDINATE ALL WORK WITH TRANSIT DEPARTMENT 5 DAYS PRIOR TO START OF WORK

NOTE: CONTRACTOR WILL COORDINATE ALL WORK WITH EXISTING PROJECTS AND NOT CONFLICT WITH EXISTING TRAFFIC CONTROL

**NIGHT WORK ONLY  
PHASE 19**

**AIRX** SURVEYORS, INC.  
Gail McMorran  
President  
2534 EAST EL NORTE PARKWAY, SUITE C  
ESCONDIDO, CA 92027  
PHONE: (760) 460-2547  
CELL: (760) 418-3738


<b>PROJECT NAME:</b> TL23071 - SYCAMORE CANYON SUBSTATION TO PENASQUITOS - 230 KV UNDERGROUND	
<b>AIRX JOB#:</b> X160218	<b>THOMAS GRID#:</b> -
<b>TYPE OF WORK:</b> TRENCHING / CONDUIT	<b>DRAWN FOR:</b> CITY OF SAN DIEGO
<b>MISC/POTHoles#:</b>	

<b>DATE:</b> Mar. 20, 2017
<b>DESIGNED BY:</b> Clint Jones
<b>SHEET 027 OF 148</b>

# APPROVED TRAFFIC CONTROL PERMIT

OCT 11 2017

CITY OF SAN DIEGO  
Development Services  
Engineering Division  
Traffic Safety Section

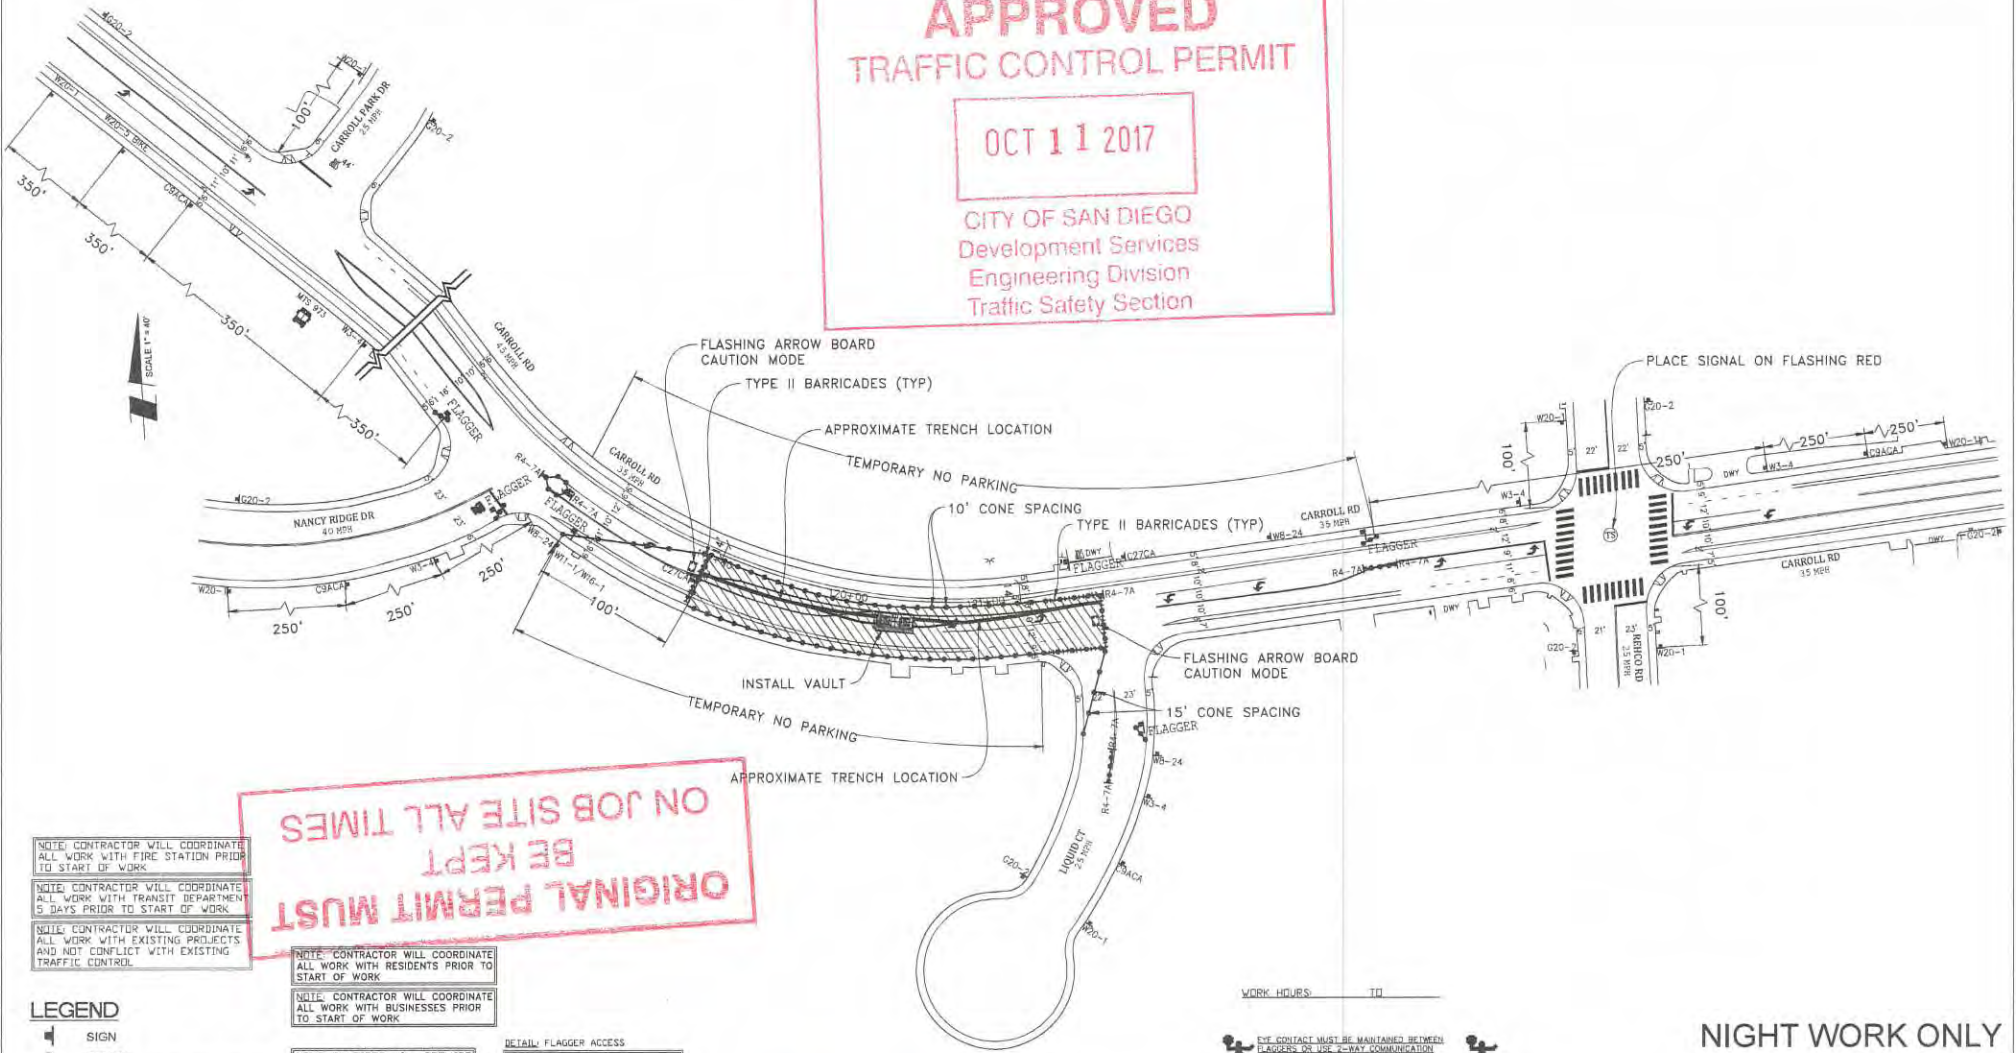


ORIGINAL PERMIT MUST  
BE KEPT ON JOB SITE ALL TIMES

- NOTE: CONTRACTOR WILL COORDINATE ALL WORK WITH FIRE STATION PRIOR TO START OF WORK
- NOTE: CONTRACTOR WILL COORDINATE ALL WORK WITH TRANSIT DEPARTMENT 5 DAYS PRIOR TO START OF WORK
- NOTE: CONTRACTOR WILL COORDINATE ALL WORK WITH EXISTING PROJECTS AND NOT CONFLICT WITH EXISTING TRAFFIC CONTROL

- NOTE: CONTRACTOR WILL COORDINATE ALL WORK WITH RESIDENTS PRIOR TO START OF WORK
- NOTE: CONTRACTOR WILL COORDINATE ALL WORK WITH BUSINESSES PRIOR TO START OF WORK

- LEGEND**
- SIGN
  - SIGNAL
  - TRAFFIC CONES / DELINEATOR
  - BARRICADE
  - FLAGGER
  - FLASHING ARROW SIGN
  - WORK ZONE
  - BUS STOP

- NOTE: FLAGGERS WILL PROVIDE ACCESS TO DRIVEWAYS AT ALL TIMES
- NOTE: FLAGGERS WILL SAFELY GUIDE PEDESTRIANS THROUGH WORK AREA
- NOTE: CONTRACTOR WILL ALLOW FIRE STATION INGRESS AND EGRESS AT ALL TIMES
- NOTE: WB-24 (STEEL PLATES AHEAD) SIGNS WILL REMAIN IN PLACE FOR DURATION OF WORK

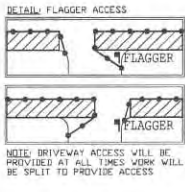

WORK HOURS: \_\_\_\_\_ TO \_\_\_\_\_


EYE CONTACT MUST BE MAINTAINED BETWEEN FLAGGERS OR USE 2-WAY COMMUNICATION  
FLAGGER WILL ASSIST WITH DRIVE/VEHICLE TRAFFIC

**NIGHT WORK ONLY  
PHASE 20**

**AIRX SURVEYORS, INC.**  
  
**Gail McMorran**  
 President  
 2534 EAST EL MONTE PARKWAY, SUITE C  
 ESCONCADO, CA 92527  
 PHONE: (760) 480-9347  
 CELL: (760) 418-3738

PROJECT NAME: TL23071 - SYCAMORE CANYON SUBSTATION TO PENASQUITOS - 230 KV UNDERGROUND	
AIRX JOB#: X150218	THOMAS GRID#: -
TYPE OF WORK: TRENCHING / CONDUIT	DRAWN FOR: CITY OF SAN DIEGO
MISC/POTHOLE#:	

DATE: Mar. 20, 2017
DESIGNED BY: Clint Jones
SHEET 028 OF 148

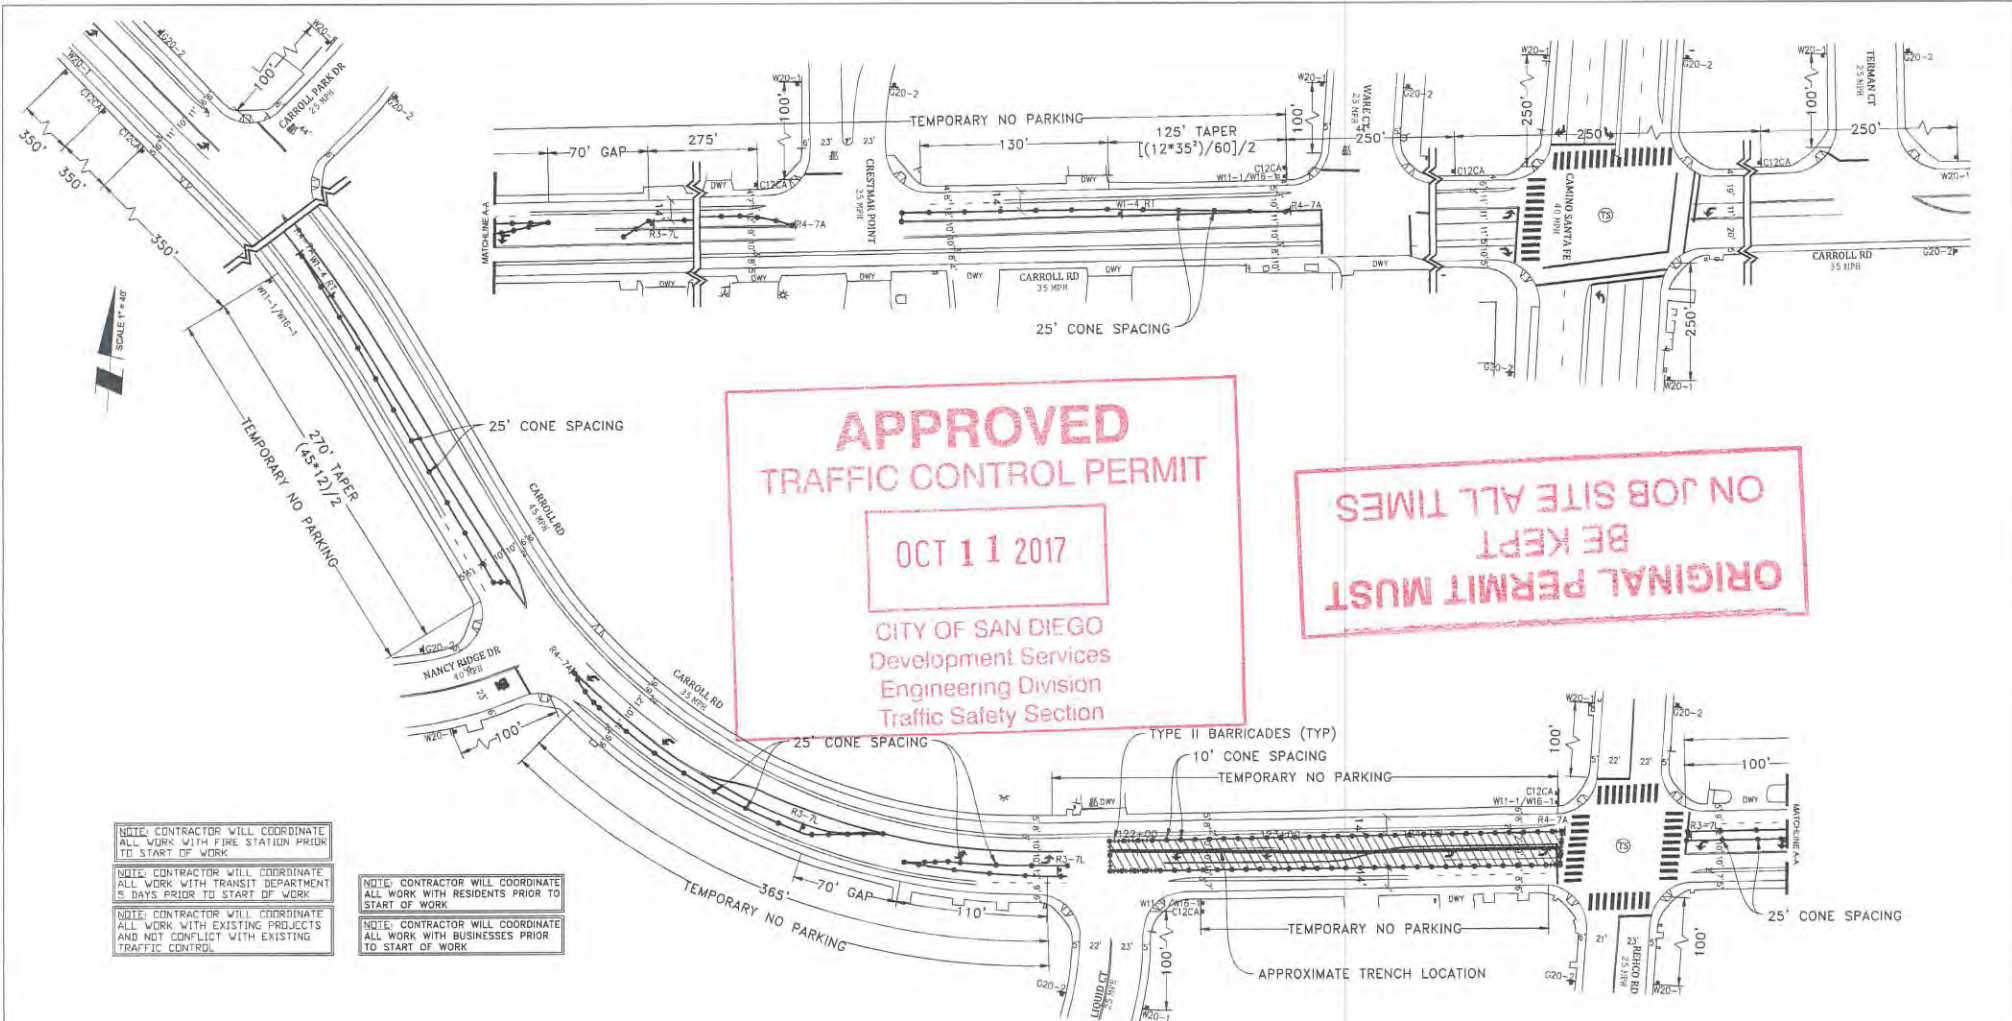

**APPROVED**  
**TRAFFIC CONTROL PERMIT**

**OCT 11 2017**



CITY OF SAN DIEGO  
 Development Services  
 Engineering Division  
 Traffic Safety Section

**ORIGINAL PERMIT MUST  
 BE KEPT ON JOB SITE ALL TIMES**

- NOTE: CONTRACTOR WILL COORDINATE ALL WORK WITH FIRE STATION PRIOR TO START OF WORK
- NOTE: CONTRACTOR WILL COORDINATE ALL WORK WITH TRANSIT DEPARTMENT 5 DAYS PRIOR TO START OF WORK
- NOTE: CONTRACTOR WILL COORDINATE ALL WORK WITH EXISTING PROJECTS AND NOT CONFLICT WITH EXISTING TRAFFIC CONTROL
- NOTE: CONTRACTOR WILL COORDINATE ALL WORK WITH RESIDENTS PRIOR TO START OF WORK
- NOTE: CONTRACTOR WILL COORDINATE ALL WORK WITH BUSINESSES PRIOR TO START OF WORK

- LEGEND**
- SIGN
  - SIGNAL
  - TRAFFIC CONES / DELINEATOR
  - BARRICADE
  - FLAGGER
  - FLASHING ARROW SIGN
  - WORK ZONE
  - BUS STOP

- NOTE: FLAGGERS WILL PROVIDE ACCESS TO DRIVEWAYS AT ALL TIMES
- NOTE: FLAGGERS WILL SAFELY GUIDE PEDESTRIANS THROUGH WORK AREA
- NOTE: CONTRACTOR WILL ALLOW FIRE STATION INGRESS AND EGRESS AT ALL TIMES
- NOTE: W8-24 (STEEL PLATES) AHEAD SIGNS WILL REMAIN IN PLACE FOR DURATION OF WORK

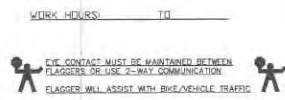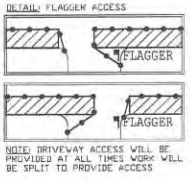

**NIGHT WORK ONLY  
 PHASE 21**

UTILITY SURVEYORS, INC.

**AIRX**

Gail McMorran  
 President

2534 EAST EL NORTE PARKWAY, SUITE C  
 ESCONDIDO, CA 92027  
 PHONE: (951) 440-2347  
 CELL: (951) 419-3738

<b>PROJECT NAME:</b> TL23071 - SYCAMORE CANYON SUBSTATION TO PENASQUITOS - 230 KV UNDERGROUND		<b>DATE:</b> Mar. 20, 2017
<b>AIRX JOB#:</b> X160218	<b>THOMAS GRID#:</b> -	<b>DESIGNED BY:</b> Clint Jones
<b>TYPE OF WORK:</b> TRENCHING / CONDUIT	<b>DRAWN FOR:</b> CITY OF SAN DIEGO	
<b>MISC/POTHOLE#:</b>		

**SHEET 029 OF 148**




**ORIGINAL PERMIT MUST  
BE KEPT ON JOB SITE ALL TIMES**

**APPROVED  
TRAFFIC CONTROL PERMIT**

**OCT 11 2017**

CITY OF SAN DIEGO  
Development Services  
Engineering Division  
Traffic Safety Section

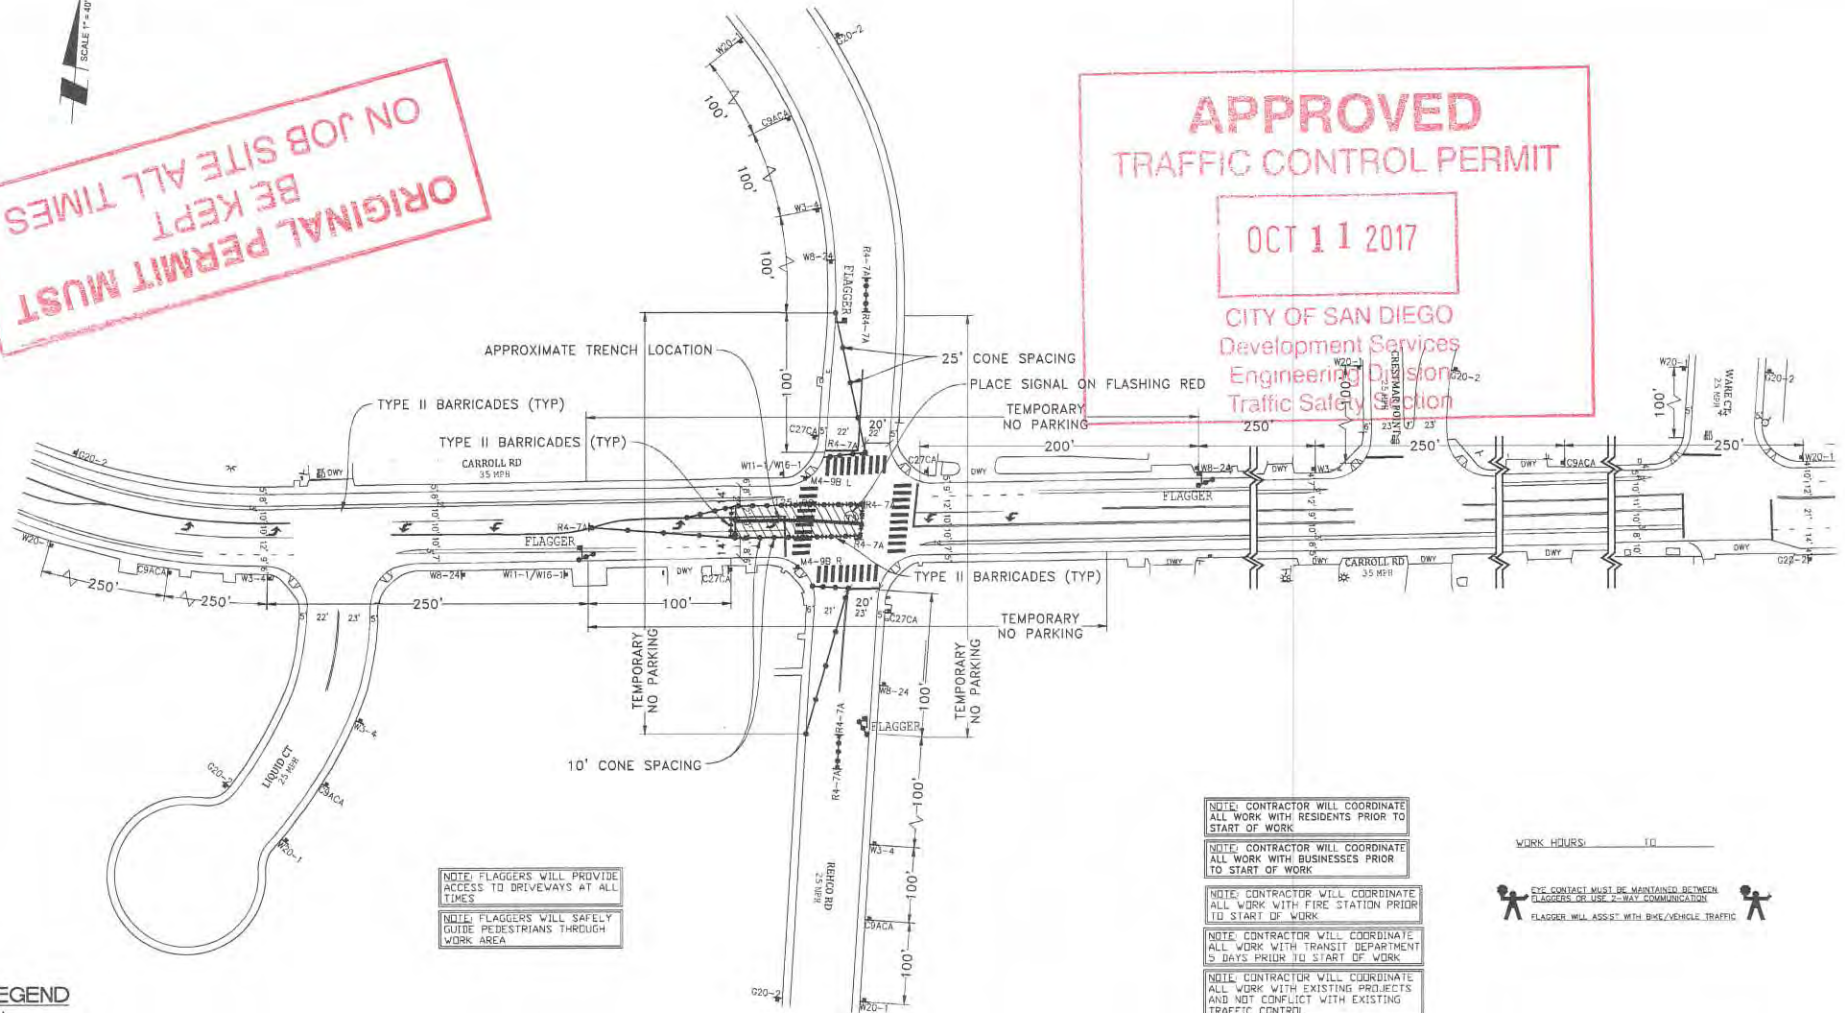

NOTE: FLAGGERS WILL PROVIDE ACCESS TO DRIVEWAYS AT ALL TIMES

NOTE: FLAGGERS WILL SAFELY GUIDE PEDESTRIANS THROUGH WORK AREA

NOTE: CONTRACTOR WILL COORDINATE ALL WORK WITH RESIDENTS PRIOR TO START OF WORK

NOTE: CONTRACTOR WILL COORDINATE ALL WORK WITH BUSINESSES PRIOR TO START OF WORK

NOTE: CONTRACTOR WILL COORDINATE ALL WORK WITH FIRE STATION PRIOR TO START OF WORK

NOTE: CONTRACTOR WILL COORDINATE ALL WORK WITH TRANSIT DEPARTMENT 5 DAYS PRIOR TO START OF WORK


NOTE: CONTRACTOR WILL COORDINATE ALL WORK WITH EXISTING PROJECTS AND NOT CONFLICT WITH EXISTING TRAFFIC CONTROL

WORK HOURS \_\_\_\_\_ TO \_\_\_\_\_

NOTE: EYE CONTACT MUST BE MAINTAINED BETWEEN FLAGGERS OR USE X-WAY COMMUNICATION

FLAGGER WILL ASSIST WITH BIKES/VEHICLE TRAFFIC

- LEGEND**
- SIGN
  - SIGNAL
  - TRAFFIC CONES / DELINEATOR
  - BARRICADE
  - FLAGGER
  - FLASHING ARROW SIGN
  - WORK ZONE
  - BUS STOP

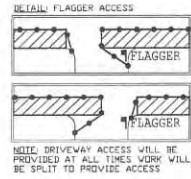

NOTE: CONTRACTOR WILL ALLOW FIRE STATION INGRESS AND EGRESS AT ALL TIMES

NOTE: WB-24 (STEEL PLATES AHEAD) SIGNS WILL REMAIN IN PLACE FOR DURATION OF WORK

UTILITY SURVEYORS, INC.

**AIRX**

Gail McMorrin  
President

2534 EAST EL NORTE PARWAY, SUITE C  
ESCONDIDO, CA 92027  
PHONE: (760) 450-2547  
CELL: (760) 419-3738


<b>PROJECT NAME:</b> TL23071 - SYCAMORE CANYON SUBSTATION TO PENASQUITOS - 230 KV UNDERGROUND	
AIRX JOB#: X160218	THOMAS GRID#: -
TYPE OF WORK: TRENCHING / CONDUIT	DRAWN FOR: CITY OF SAN DIEGO
MISC/POTHOLE#:	

**NIGHT WORK ONLY  
PHASE 22**


DATE: Mar. 20, 2017  
DESIGNED BY: Clint Jones  
**SHEET 030 OF 148**



ORIGINAL PERMIT MUST BE KEPT ON JOB SITE ALL TIMES

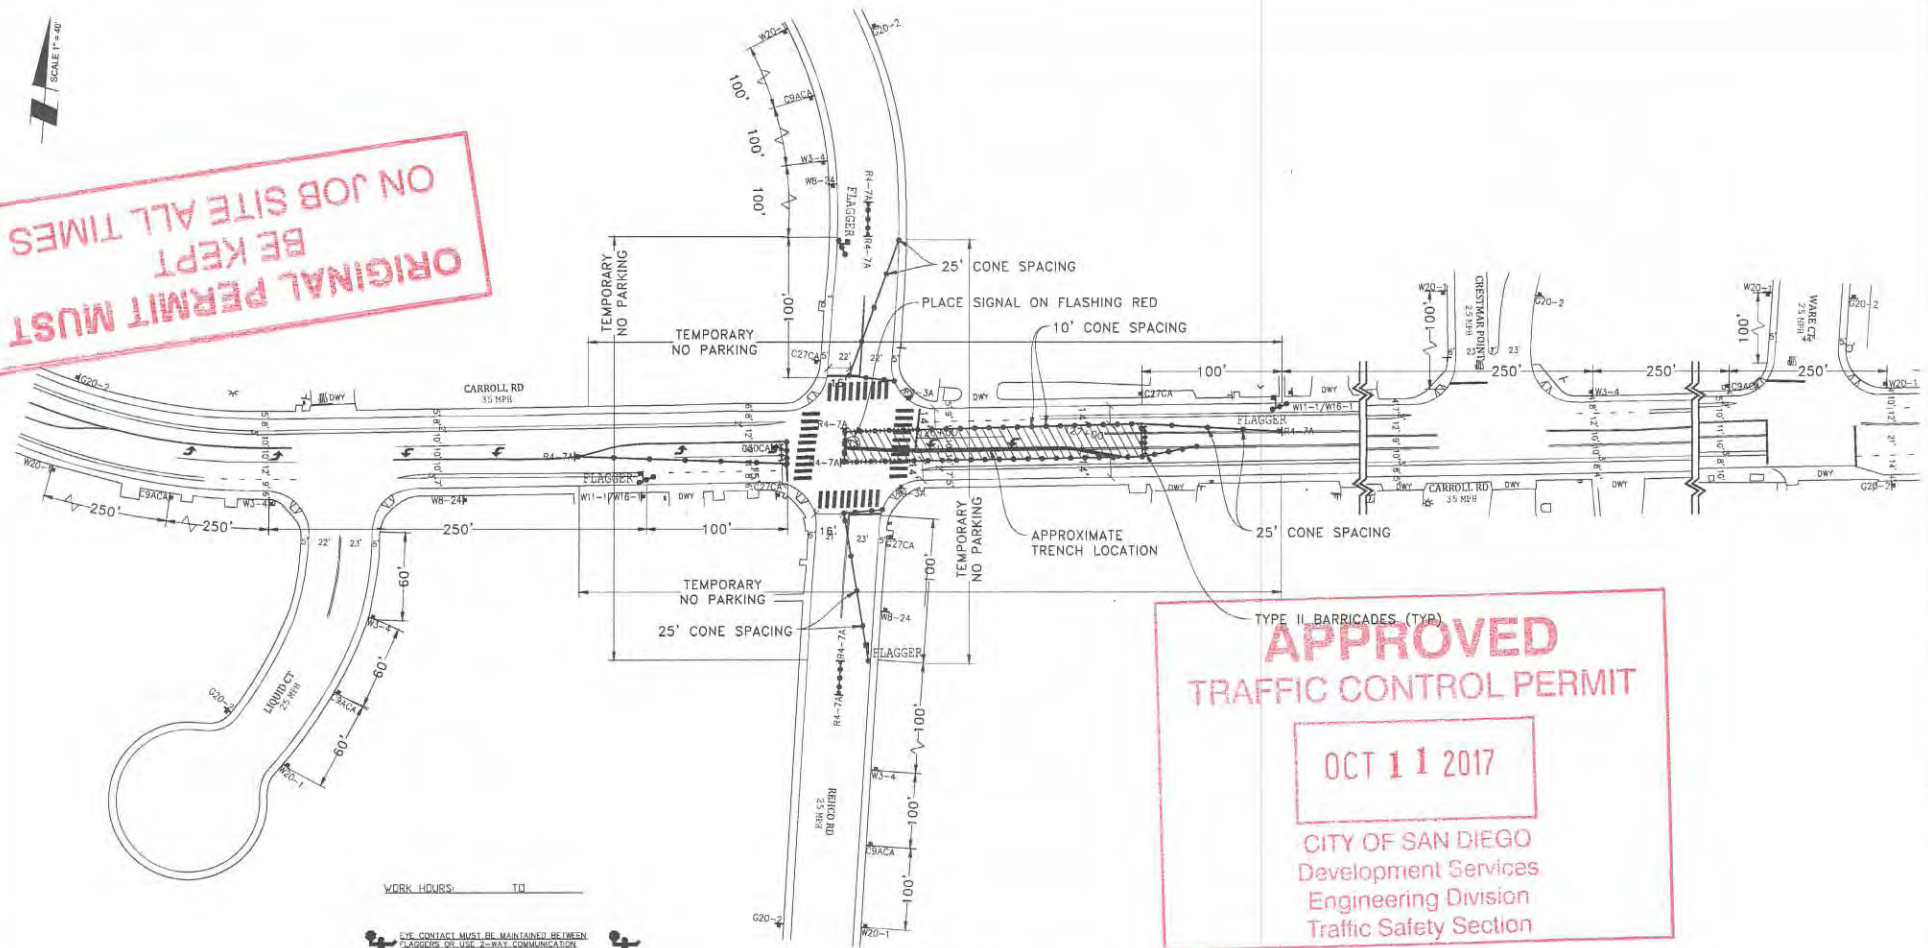

**APPROVED**  
**TRAFFIC CONTROL PERMIT**  
  
OCT 11 2017  
 CITY OF SAN DIEGO  
 Development Services  
 Engineering Division  
 Traffic Safety Section

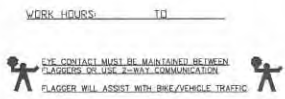

NOTE: CONTRACTOR WILL COORDINATE ALL WORK WITH FIRE STATION PRIOR TO START OF WORK

NOTE: CONTRACTOR WILL COORDINATE ALL WORK WITH TRANSIT DEPARTMENT 15 DAYS PRIOR TO START OF WORK

NOTE: CONTRACTOR WILL COORDINATE ALL WORK WITH EXISTING PROJECTS AND NOT CONFLICT WITH EXISTING TRAFFIC CONTROL

NOTE: CONTRACTOR WILL COORDINATE ALL WORK WITH RESIDENTS PRIOR TO START OF WORK

NOTE: CONTRACTOR WILL COORDINATE ALL WORK WITH BUSINESSES PRIOR TO START OF WORK

**LEGEND**

- SIGN
- SIGNAL
- TRAFFIC CONES / DELINEATOR
- BARRICADE
- FLAGGER
- FLASHING ARROW SIGN
- WORK ZONE
- BUS STOP


NOTE: FLAGGERS WILL PROVIDE ACCESS TO DRIVEWAYS AT ALL TIMES

NOTE: FLAGGERS WILL SAFELY GUIDE PEDESTRIANS THROUGH WORK AREA

NOTE: CONTRACTOR WILL ALLOW FIRE STATION INGRESS AND EGRESS AT ALL TIMES

NOTE: VB-24 (STEEL PLATES) AHEAD SIGNS WILL REMAIN IN PLACE FOR DURATION OF WORK

**DETAIL: FLAGGER ACCESS**

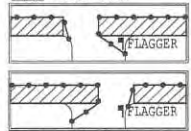

NOTE: DRIVEWAY ACCESS WILL BE PROVIDED AT ALL TIMES WORK WILL BE SPLIT TO PROVIDE ACCESS


UTILITY SURVEYORS, INC.  
  
**Gail McMorran**  
 President  
 2834 EAST EL NORTE PARKWAY, SUITE C  
 ESCONDIDO, CA 92027  
 PHONE: (760) 460-3347  
 CELL: (760) 419-3728

<b>PROJECT NAME:</b> TL23071 - SYCAMORE CANYON SUBSTATION TO PENASQUITOS - 230 KV UNDERGROUND	
<b>AIRX JOB#:</b> X160218	<b>THOMAS GRID#:</b> -
<b>TYPE OF WORK:</b> TRENCHING / CONDUIT	<b>DRAWN FOR:</b> CITY OF SAN DIEGO
<b>MISCIPOTHOLES#:</b>	

**NIGHT WORK ONLY**  
**PHASE 23**

<b>DATE:</b> Mar. 20, 2017
<b>DESIGNED BY:</b> Clint Jones
<b>SHEET 031 OF 148</b>

**ORIGINAL PERMIT MUST BE KEPT ON JOB SITE ALL TIMES**

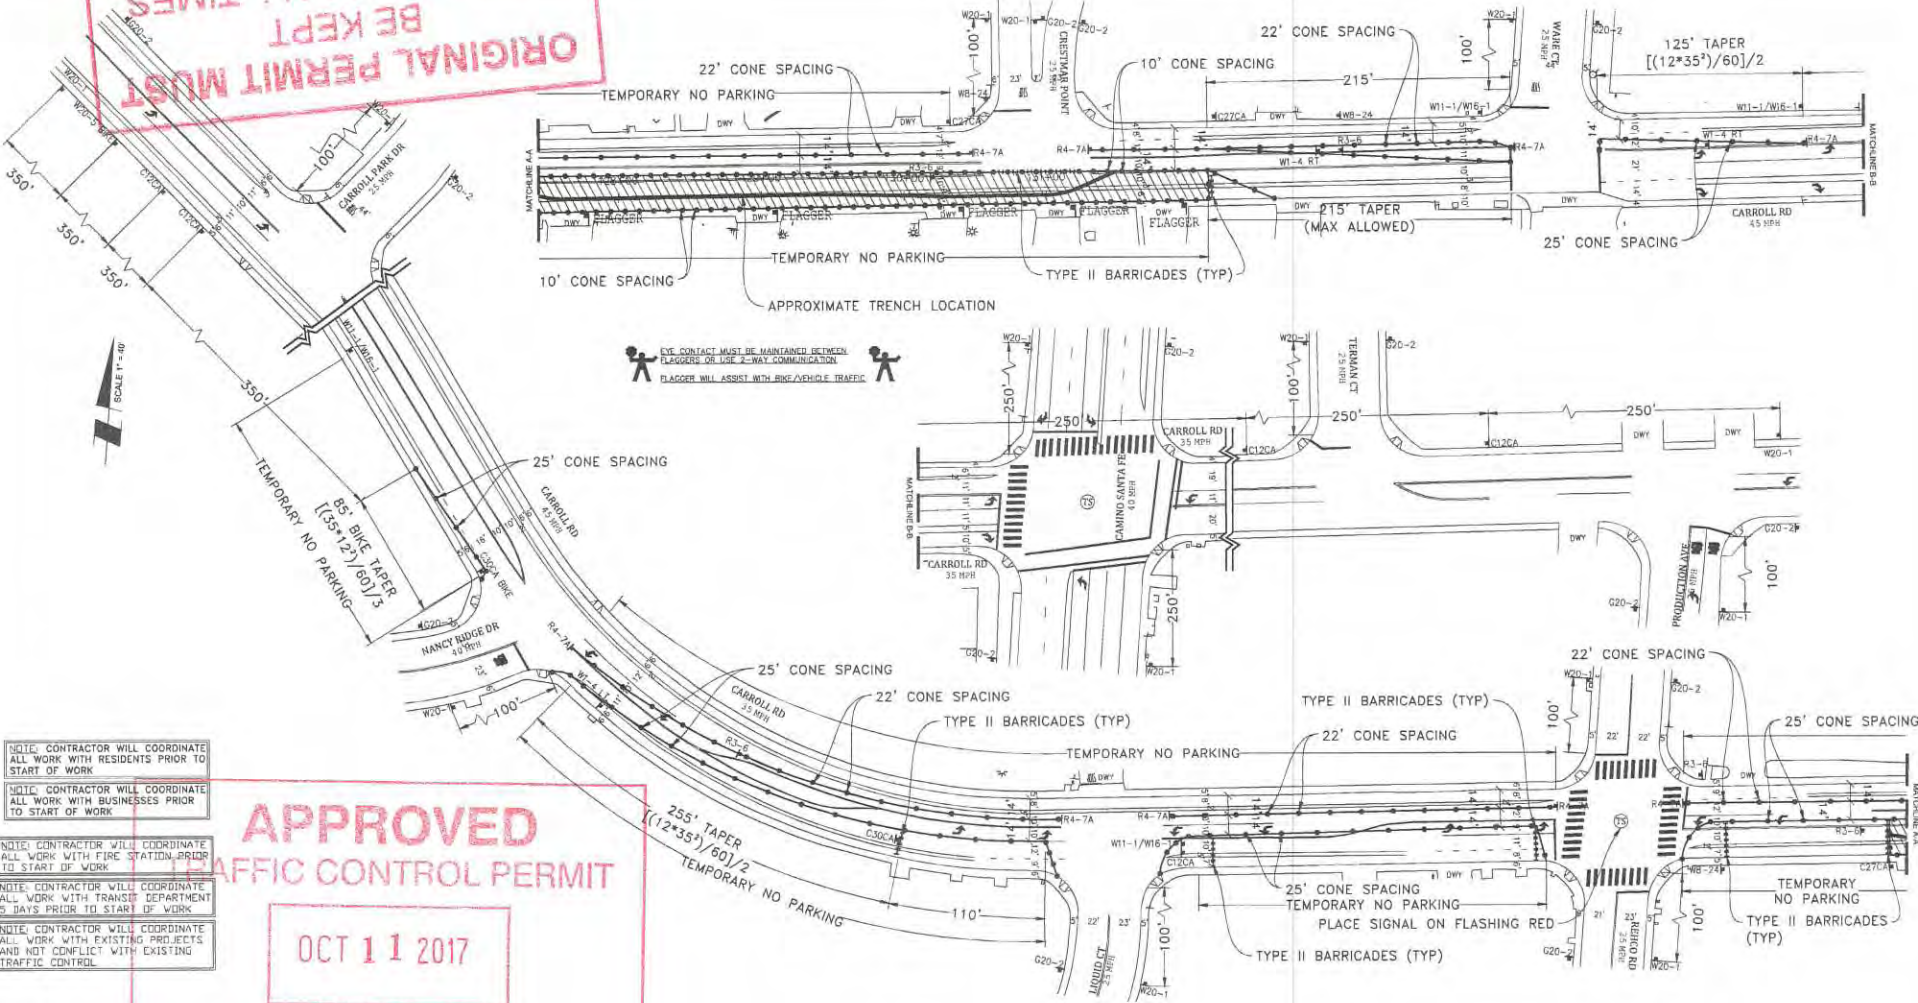

EYE CONTACT MUST BE MAINTAINED BETWEEN FLAGGERS OR USE 2-WAY COMMUNICATION  
FLAGGER WILL ASSIST WITH BIKE/VEHICLE TRAFFIC

- NOTE: CONTRACTOR WILL COORDINATE ALL WORK WITH RESIDENTS PRIOR TO START OF WORK
- NOTE: CONTRACTOR WILL COORDINATE ALL WORK WITH BUSINESSES PRIOR TO START OF WORK
- NOTE: CONTRACTOR WILL COORDINATE ALL WORK WITH FIRE STATION PRIOR TO START OF WORK
- NOTE: CONTRACTOR WILL COORDINATE ALL WORK WITH TRANSIT DEPARTMENT 5 DAYS PRIOR TO START OF WORK
- NOTE: CONTRACTOR WILL COORDINATE ALL WORK WITH EXISTING PROJECTS AND NOT CONFLICT WITH EXISTING TRAFFIC CONTROL

**APPROVED**  
**TRAFFIC CONTROL PERMIT**

**OCT 11 2017**

**CITY OF SAN DIEGO**  
**Development Services**

- LEGEND**
- SIGN
  - SIGNAL
  - TRAFFIC CONES / DELINEATOR
  - BARRICADE
  - FLAGGER
  - FLASHING ARROW SIGN
  - WORK ZONE
  - BUS STOP

- DETAIL: FLAGGER ACCESS**
- NOTE: FLAGGERS WILL PROVIDE ACCESS TO DRIVEWAYS AT ALL TIMES
  - NOTE: FLAGGERS WILL SAFELY GUIDE PEDESTRIANS THROUGH WORK AREA
  - NOTE: CONTRACTOR WILL ALLOW FIRE STATION INGRESS AND EGRESS AT ALL TIMES
  - NOTE: WB-24 (STEEL PLATES AHEAD) SIGNS WILL REMAIN IN PLACE FOR DURATION OF WORK
  - NOTE: DRIVEWAY ACCESS WILL BE PROVIDED AT ALL TIMES WORK WILL BE SPLIT TO PROVIDE ACCESS

**NIGHT WORK ONLY**  
**PHASE 24**


UTILITY SURVEYORS, INC.  
**AIRX**  
2534 EAST EL NORTE PARKWAY, SUITE C  
ESCONDIDO, CA 92027  
PHONE: (760) 460-8247  
CELL: (760) 418-3738

**Gail McMorran**  
President

<b>PROJECT NAME:</b> TL23071 - SYCAMORE CANYON SUBSTATION TO PENASQUITOS - 230 KV UNDERGROUND	
<b>AIRX JOB#:</b> X160218	<b>THOMAS GRID#:</b> -
<b>TYPE OF WORK:</b> TRENCHING / CONDUIT	<b>DRAWN FOR:</b> CITY OF SAN DIEGO
<b>MISC/POTHOLE#:</b>	

<b>DATE:</b> Mar. 20, 2017
<b>DESIGNED BY:</b> Clint Jones
<b>SHEET 032 OF 148</b>



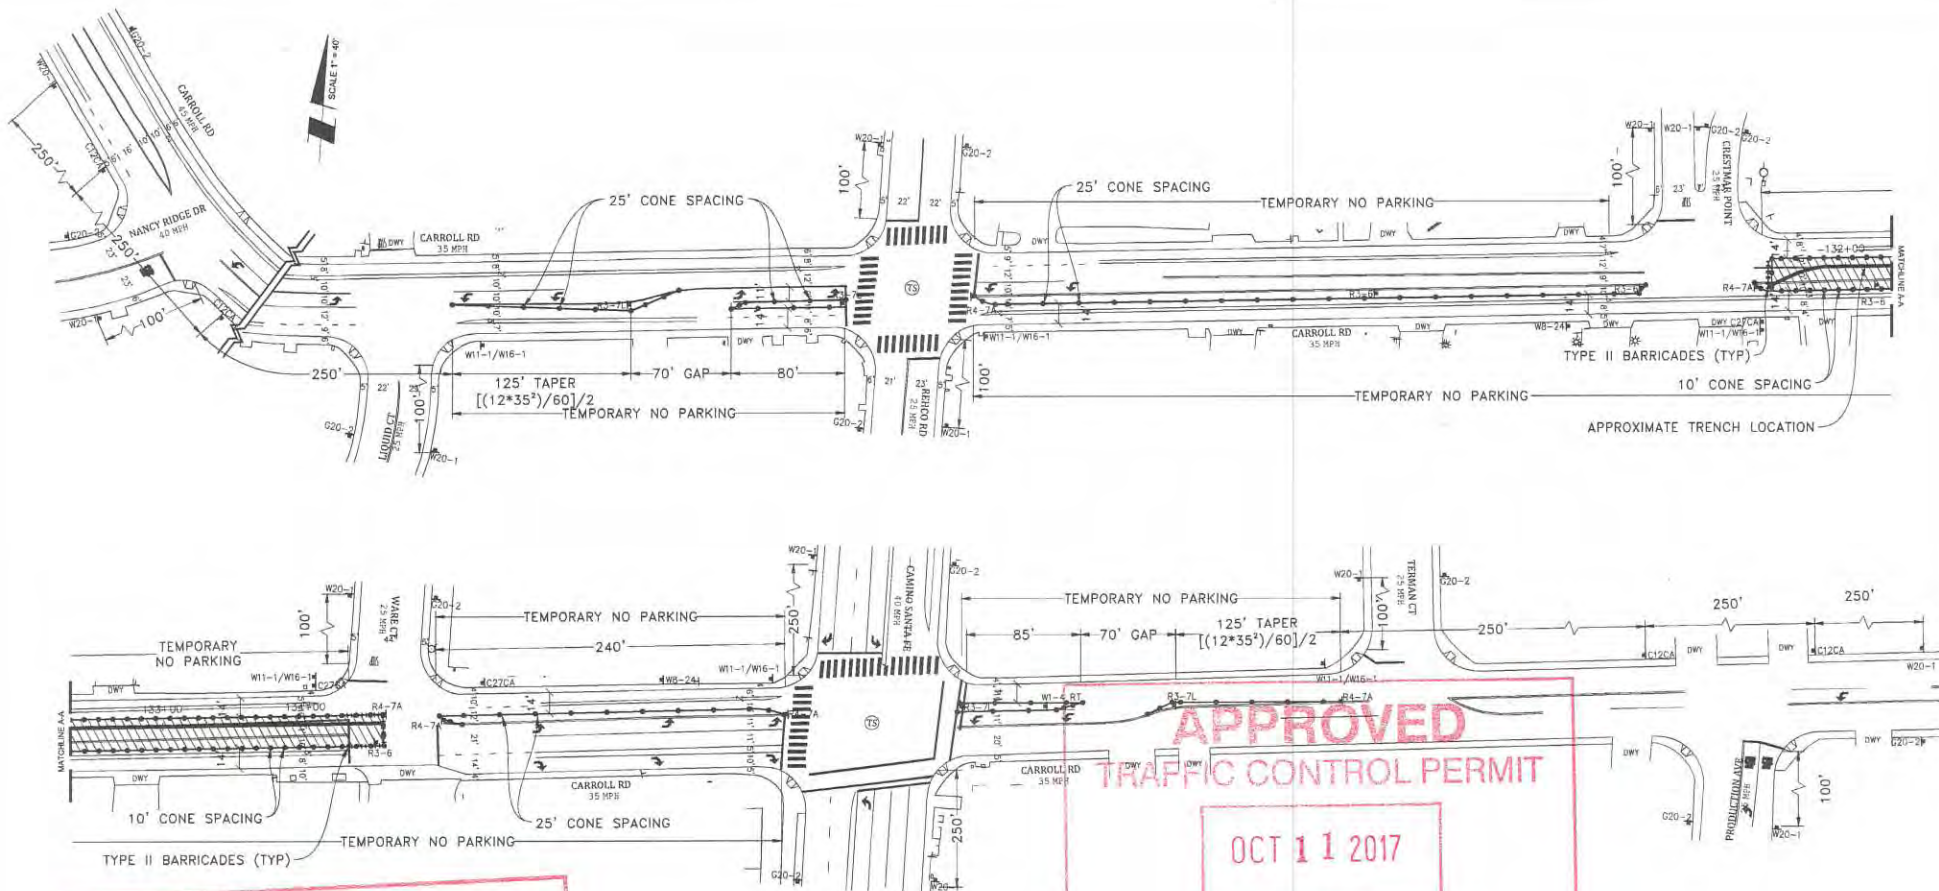

ORIGINAL PERMIT MUST  
BE KEPT  
ON JOB SITE ALL TIMES


- LEGEND**
- SIGN
  - SIGNAL
  - TRAFFIC CONES / DELINEATOR
  - BARRICADE
  - FLAGGER
  - FLASHING ARROW SIGN
  - WORK ZONE
  - BUS STOP

NOTE: FLAGGERS WILL PROVIDE ACCESS TO DRIVEWAYS AT ALL TIMES

NOTE: FLAGGERS WILL SAFELY GUIDE PEDESTRIANS THROUGH WORK AREA

NOTE: CONTRACTOR WILL ALLOW FIRE STATION INGRESS AND EGRESS AT ALL TIMES

NOTE: WB-24 STEEL PLATES AHEAD SIGNS WILL REMAIN IN PLACE FOR DURATION OF WORK

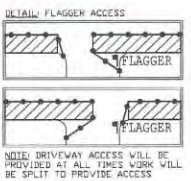


NOTE: CONTRACTOR WILL COORDINATE ALL WORK WITH FIRE STATION PRIOR TO START OF WORK

NOTE: CONTRACTOR WILL COORDINATE ALL WORK WITH TRANSIT DEPARTMENT 5 DAYS PRIOR TO START OF WORK

NOTE: CONTRACTOR WILL COORDINATE ALL WORK WITH EXISTING PROJECTS AND NOT CONFLICT WITH EXISTING TRAFFIC CONTROL

NOTE: CONTRACTOR WILL COORDINATE ALL WORK WITH RESIDENTS PRIOR TO START OF WORK

NOTE: CONTRACTOR WILL COORDINATE ALL WORK WITH BUSINESSES PRIOR TO START OF WORK

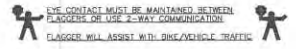


**AIRX** SURVEYORS, INC.  
 Gail McMorrán  
 President  
 2534 EAST EL NORTE PARKWAY, SUITE C  
 ESCONDIDO, CA 92027  
 PHONE: (760) 480-8347  
 CELL: (760) 418-3738

<b>PROJECT NAME:</b> TL23071 - SYCAMORE CANYON SUBSTATION TO PENASQUITOS - 230 KV UNDERGROUND	
<b>AIRX JOB#:</b> X160218	<b>THOMAS GRID#:</b> -
<b>TYPE OF WORK:</b> TRENCHING / CONDUIT	<b>DRAWN FOR:</b> CITY OF SAN DIEGO
<b>MISC/POTHOLE#:</b>	

<b>DATE:</b> Mar. 20, 2017
<b>DESIGNED BY:</b> Clint Jones
<b>SHEET 033 OF 148</b>

NIGHT WORK ONLY  
PHASE 25

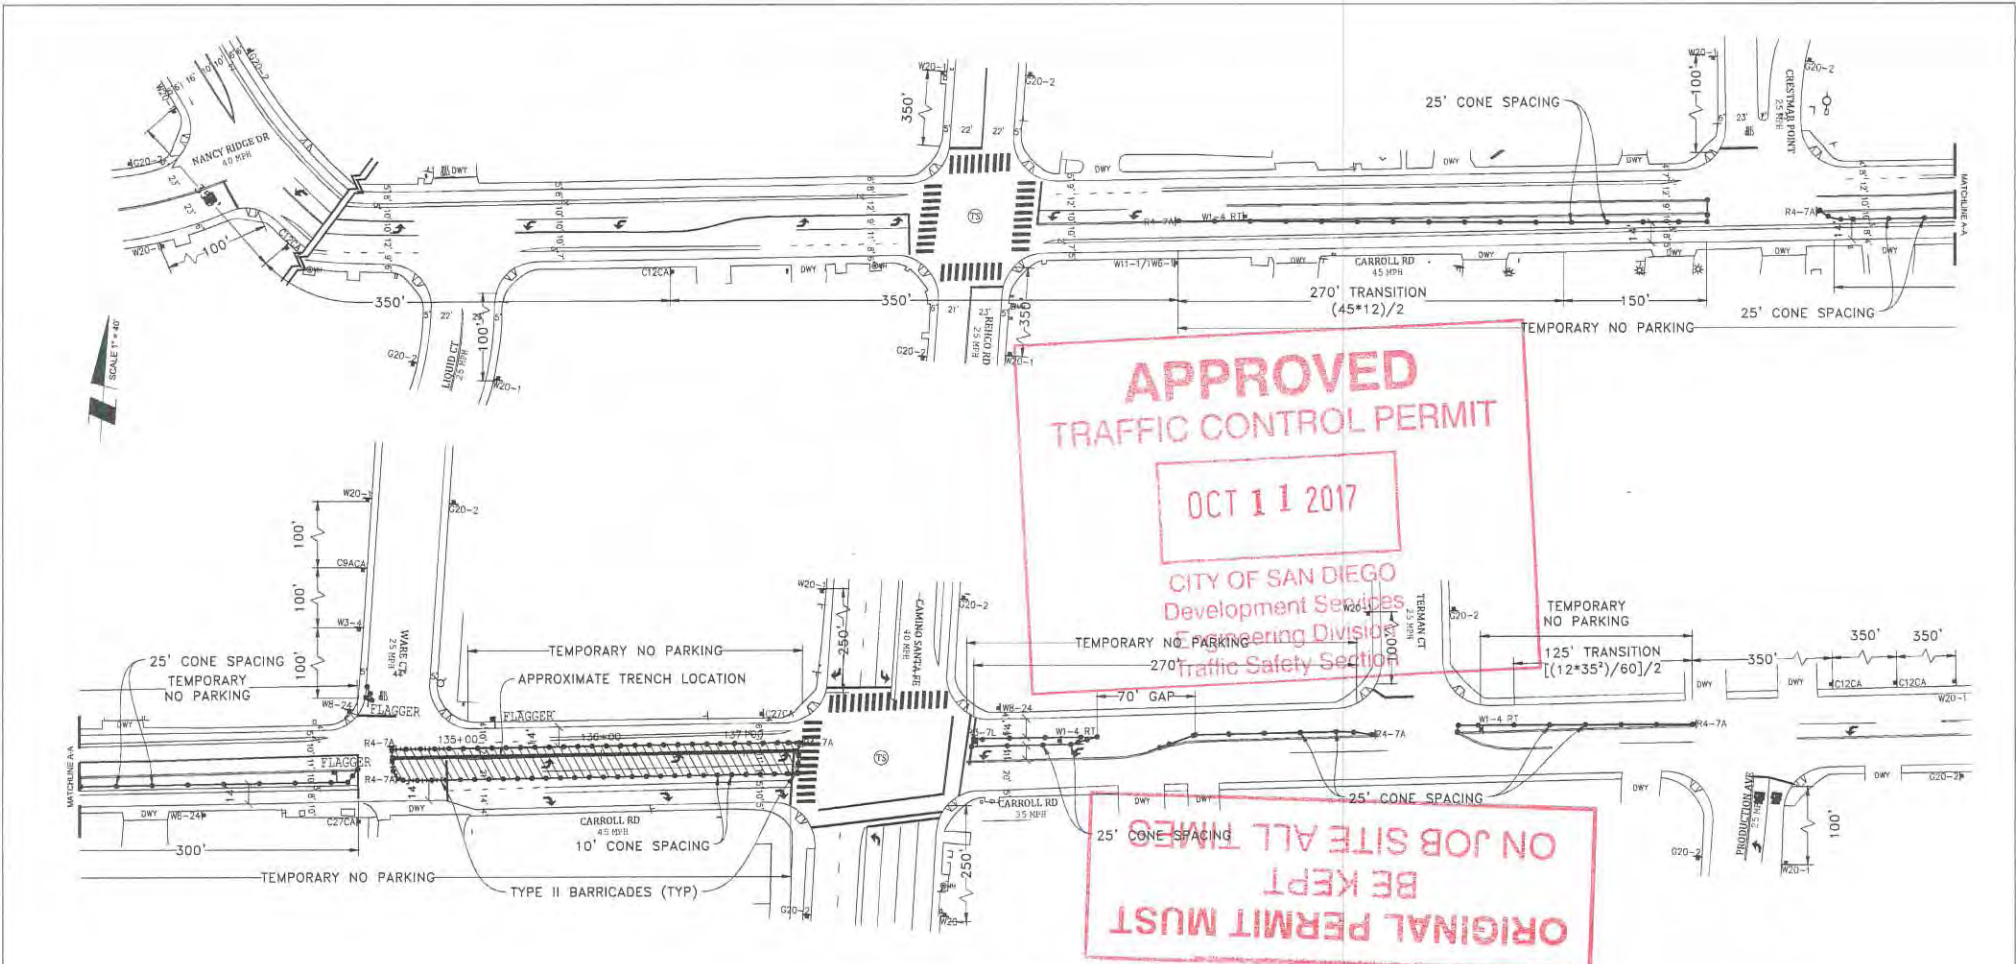


- LEGEND**
- SIGN
  - SIGNAL
  - TRAFFIC CONES / DELINEATOR
  - BARRICADE
  - FLAGGER
  - FLASHING ARROW SIGN
  - WORK ZONE
  - BUS STOP

NOTE: FLAGGERS WILL PROVIDE ACCESS TO DRIVEWAYS AT ALL TIMES

NOTE: FLAGGERS WILL SAFELY GUIDE PEDESTRIANS THROUGH WORK AREA

NOTE: CONTRACTOR WILL ALLOW FIRE STATION INGRESS AND EGRESS AT ALL TIMES

NOTE: W8-24 (STEEL PLATES AHEAD) SIGNS WILL REMAIN IN PLACE FOR DURATION OF WORK

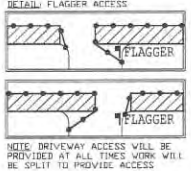

NOTE: CONTRACTOR WILL COORDINATE ALL WORK WITH FIRE STATION PRIOR TO START OF WORK


NOTE: CONTRACTOR WILL COORDINATE ALL WORK WITH TRANSIT DEPARTMENT 5 DAYS PRIOR TO START OF WORK

NOTE: CONTRACTOR WILL COORDINATE ALL WORK WITH EXISTING PROJECTS AND NOT CONFLICT WITH EXISTING TRAFFIC CONTROL

NOTE: CONTRACTOR WILL COORDINATE ALL WORK WITH RESIDENTS PRIOR TO START OF WORK

NOTE: CONTRACTOR WILL COORDINATE ALL WORK WITH BUSINESSES PRIOR TO START OF WORK

WORK HOURS: \_\_\_\_\_ TO \_\_\_\_\_

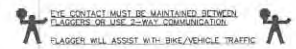

**NIGHT WORK ONLY**  
**PHASE 26**

AIRX SURVEYORS, INC.  
**AIRX**  
 Gail McMorran  
 President  
 2534 EAST EL NORTE PARKWAY, SUITE C  
 ESCONDIDO, CA 92027  
 PHONE: (760) 460-3347  
 CELL: (760) 419-3729

<b>PROJECT NAME:</b> TL23071 - SYCAMORE CANYON SUBSTATION TO PENASQUITOS - 230 KV UNDERGROUND	
<b>AIRX JOB#:</b> X160218	<b>THOMAS GRID#:</b> -
<b>TYPE OF WORK:</b> TRENCHING / CONDUIT	<b>DRAWN FOR:</b> CITY OF SAN DIEGO
<b>MISC/POTHoles#:</b>	




<b>DATE:</b> Mar. 15, 2017
<b>DESIGNED BY:</b> Clint Jones
<b>SHEET</b> 034 OF 148

ORIGINAL PERMIT MUST  
BE KEPT  
ON JOB SITE ALL TIMES

**APPROVED**  
TRAFFIC CONTROL PERMIT

**OCT 11 2017**

CITY OF SAN DIEGO  
Development Services  
Engineering Division  
Traffic Safety Section

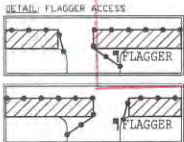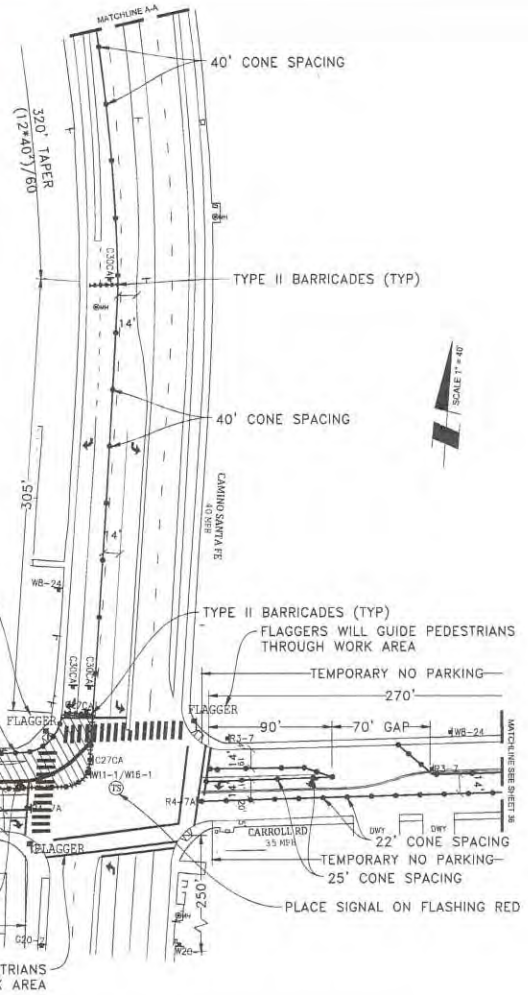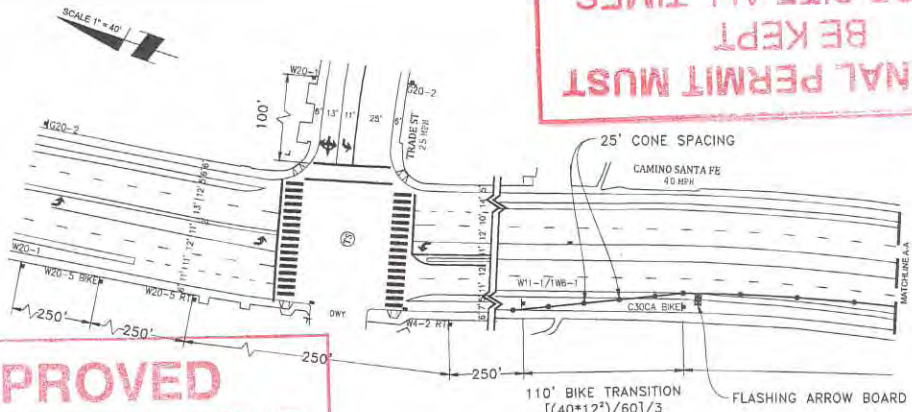

- NOTE: DRIVEWAY ACCESS WILL BE PROVIDED AT ALL TIMES WORK WILL BE SPLIT TO PROVIDE ACCESS
- NOTE: FLAGGERS WILL PROVIDE ACCESS TO DRIVEWAYS AT ALL TIMES
- NOTE: FLAGGERS WILL SAFELY GUIDE PEDESTRIANS THROUGH WORK AREA
- NOTE: CONTRACTOR WILL ALLOW FIRE STATION INGRESS AND EGRESS AT ALL TIMES
- NOTE: W8-24 STEEL PLATES (AHEAD) SIGNS WILL REMAIN IN PLACE FOR DURATION OF WORK

- LEGEND**
- SIGN
  - SIGNAL
  - TRAFFIC CONES / DELINEATOR
  - BARRICADE
  - FLAGGER
  - FLASHING ARROW SIGN
  - WORK ZONE
  - BUS STOP

- NOTE: CONTRACTOR WILL COORDINATE ALL WORK WITH FIRE STATION PRIOR TO START OF WORK
- NOTE: CONTRACTOR WILL COORDINATE ALL WORK WITH TRANSIT DEPARTMENT 5 DAYS PRIOR TO START OF WORK
- NOTE: CONTRACTOR WILL COORDINATE ALL WORK WITH EXISTING PROJECTS AND NOT CONFLICT WITH EXISTING TRAFFIC CONTROL
- NOTE: CONTRACTOR WILL COORDINATE ALL WORK WITH RESIDENTS PRIOR TO START OF WORK
- NOTE: CONTRACTOR WILL COORDINATE ALL WORK WITH BUSINESSES PRIOR TO START OF WORK

WORK HOURS: \_\_\_\_\_ TO \_\_\_\_\_

EYE CONTACT MUST BE MAINTAINED BETWEEN  
FLAGGERS OR USE 2-WAY COMMUNICATION  
FLAGGERS WILL ASSIST WITH REE/VEHICLE TRAFFIC

UTILITY SURVEYORS, INC.

AIRX

Gail McMorran  
President

2534 EAST EL MONTE PARKWAY, SUITE C  
ESCONDIDO, CA 92027  
PHONE: (760) 440-2347  
CELL: (760) 418-3738

PROJECT NAME: TL23071 - SYCAMORE CANYON SUBSTATION TO PENASQUITOS - 230 KV UNDERGROUND	
AIRX JOB#: X150218	THOMAS GRID# -
TYPE OF WORK: TRENCHING / CONDUIT	DRAWN FOR: CITY OF SAN DIEGO
MISC/POTHOLE#:	

DATE: Mar. 15, 2017
DESIGNED BY: Clint Jones
SHEET 035 OF 148

NIGHT WORK ONLY  
PHASE 27




**APPROVED**  
**TRAFFIC CONTROL PERMIT**

**OCT 11 2017**

CITY OF SAN DIEGO  
Development Services  
Engineering Division  
Traffic Safety Section

TYPE II BARRICADES (TYP)

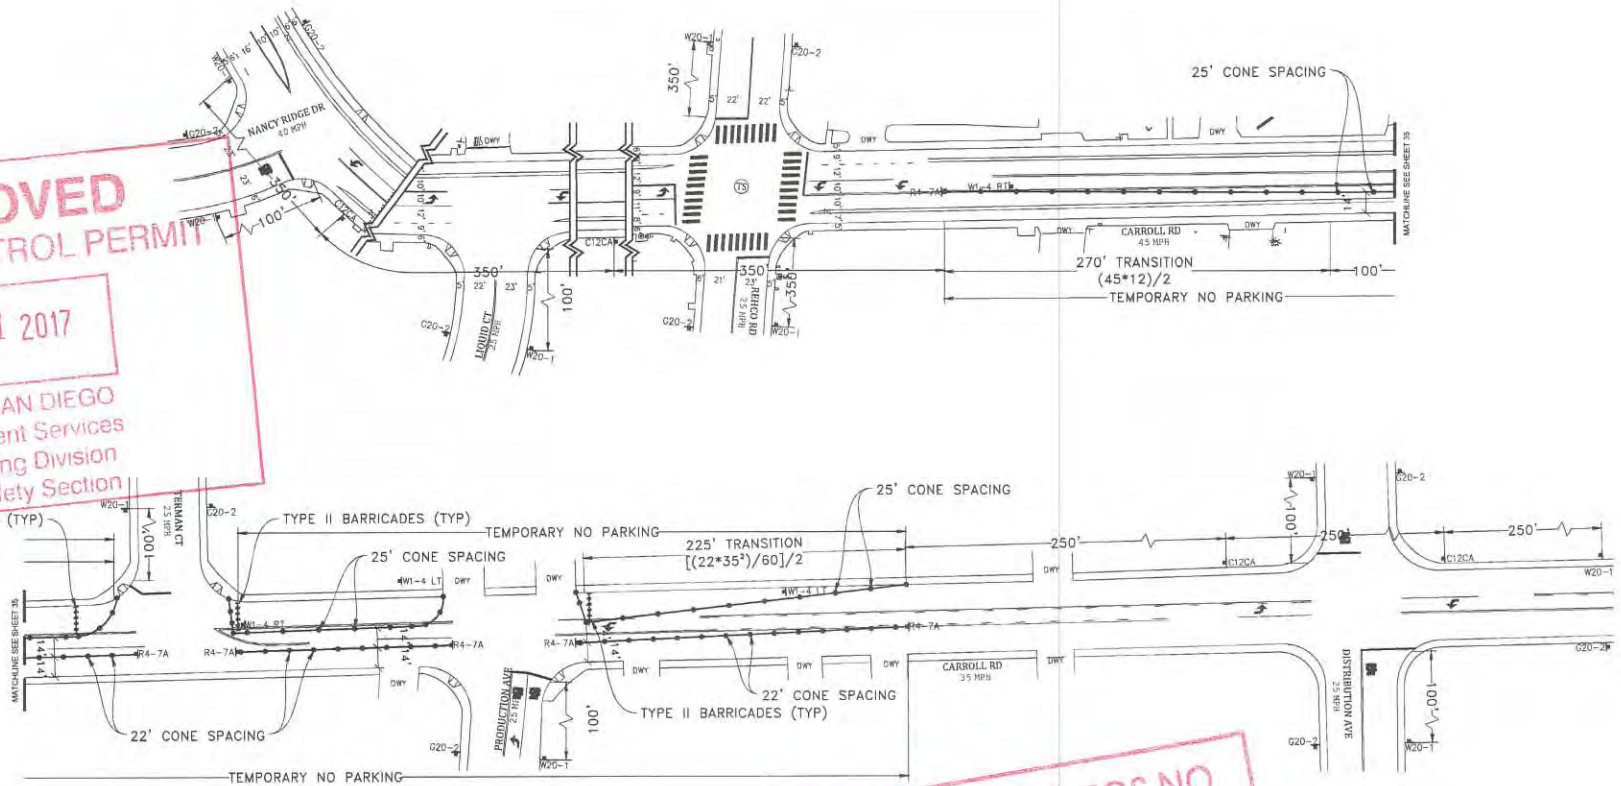

**ORIGINAL PERMIT MUST  
BE KEPT  
ON JOB SITE ALL TIMES**

**LEGEND**


- SIGN
- SIGNAL
- TRAFFIC CONES / DELINEATOR
- BARRICADE
- FLAGGER
- FLASHING ARROW SIGN
- WORK ZONE
- BUS STOP

NOTE: FLAGGERS WILL PROVIDE ACCESS TO DRIVEWAYS AT ALL TIMES

NOTE: FLAGGERS WILL SAFELY GUIDE PEDESTRIANS THROUGH WORK AREA

NOTE: CONTRACTOR WILL ALLOW FIRE STATION INGRESS AND EGRESS AT ALL TIMES

NOTE: WB-24 (STEEL PLATES AHEAD) SIGNS WILL REMAIN IN PLACE FOR DURATION OF WORK

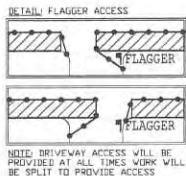


NOTE: CONTRACTOR WILL COORDINATE ALL WORK WITH FIRE STATION PRIOR TO START OF WORK

NOTE: CONTRACTOR WILL COORDINATE ALL WORK WITH TRANSIT DEPARTMENT 5 DAYS PRIOR TO START OF WORK

NOTE: CONTRACTOR WILL COORDINATE ALL WORK WITH EXISTING PROJECTS AND NOT CONFLICT WITH EXISTING TRAFFIC CONTROL

NOTE: CONTRACTOR WILL COORDINATE ALL WORK WITH RESIDENTS PRIOR TO START OF WORK

NOTE: CONTRACTOR WILL COORDINATE ALL WORK WITH BUSINESSES PRIOR TO START OF WORK

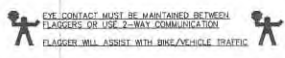


**AIRX** SURVEYORS, INC.  
Gail McMorran  
President  
2534 EAST EL NORTE PARKWAY, SUITE C  
ESCONDIDO, CA 92027  
PHONE: (760) 400-3347  
CELL: (760) 418-3738

PROJECT NAME: TL23071 - SYCAMORE CANYON SUBSTATION TO PENASQUITOS - 230 KV UNDERGROUND	
AIRX JOB#: X160218	THOMAS GRID#: -
TYPE OF WORK: TRENCHING / CONDUIT	DRAWN FOR: CITY OF SAN DIEGO
MISC/POTHOLE#:	

**NIGHT WORK ONLY  
PHASE 27 (CONT)**

DATE: Mar. 15, 2017
DESIGNED BY: Clint Jones
SHEET 036 OF 148

SCALE 1" = 40'

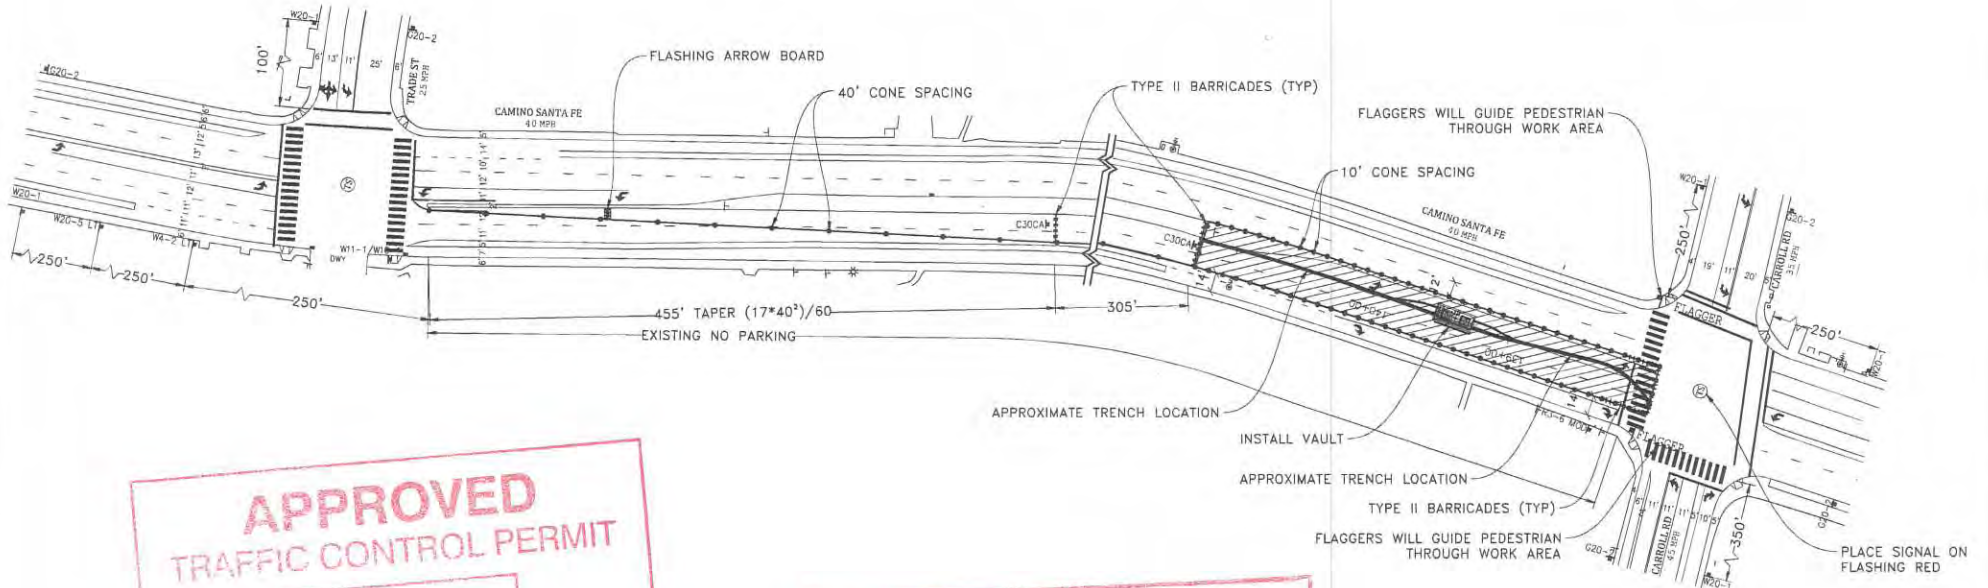

**APPROVED**  
TRAFFIC CONTROL PERMIT

OCT 11 2017

CITY OF SAN DIEGO  
Development Services  
Engineering Division  
Traffic Safety Section

**ORIGINAL PERMIT MUST  
BE KEPT  
ON JOB SITE ALL TIMES**

**LEGEND**

- SIGN
- SIGNAL
- TRAFFIC CONES / DELINEATOR
- BARRICADE
- FLAGGER
- FLASHING ARROW SIGN
- WORK ZONE
- BUS STOP


NOTE: FLAGGERS WILL PROVIDE ACCESS TO DRIVEWAYS AT ALL TIMES

NOTE: FLAGGERS WILL SAFELY GUIDE PEDESTRIANS THROUGH WORK AREA

NOTE: CONTRACTOR WILL ALLOW FIRE STATION INGRESS AND EGRESS AT ALL TIMES

NOTE: WB-24 (STEEL PLATES AHEAD) SIGNS WILL REMAIN IN PLACE FOR DURATION OF WORK

**DETAIL: FLAGGER ACCESS**

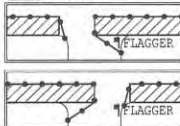

NOTE: DRIVEWAY ACCESS WILL BE PROVIDED AT ALL TIMES WORK WILL BE SPLIT TO PROVIDE ACCESS

NOTE: CONTRACTOR WILL COORDINATE ALL WORK WITH FIRE STATION PRIOR TO START OF WORK


NOTE: CONTRACTOR WILL COORDINATE ALL WORK WITH TRANSIT DEPARTMENT 5 DAYS PRIOR TO START OF WORK

NOTE: CONTRACTOR WILL COORDINATE ALL WORK WITH EXISTING PROJECTS AND NOT CONFLICT WITH EXISTING TRAFFIC CONTROL

NOTE: CONTRACTOR WILL COORDINATE ALL WORK WITH RESIDENTS PRIOR TO START OF WORK

NOTE: CONTRACTOR WILL COORDINATE ALL WORK WITH BUSINESSES PRIOR TO START OF WORK

WORK HOURS: \_\_\_\_\_ TO \_\_\_\_\_

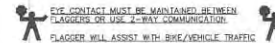

**NIGHT WORK ONLY  
PHASE 28**


UTILITY SURVEYORS, INC.  
**AIRX**  
254 EAST EL NORTE PARKWAY, SUITE C  
ESCONDIDO, CA 92027  
PHONE: (760) 400-0347  
CELL: (760) 419-3738

Gail McMorrin  
President

PROJECT NAME: TL23071 - SYCAMORE CANYON SUBSTATION TO PENASQUITOS - 230 KV UNDERGROUND	
AIRX JOB#: X160218	THOMAS GRID#: --
TYPE OF WORK: TRENCHING / CONDUIT	DRAWN FOR: CITY OF SAN DIEGO
MISC/POTHOLE#:	

DATE: Mar. 15, 2017
DESIGNED BY: Clint Jones
SHEET 037 OF 148

SCALE 1" = 40'

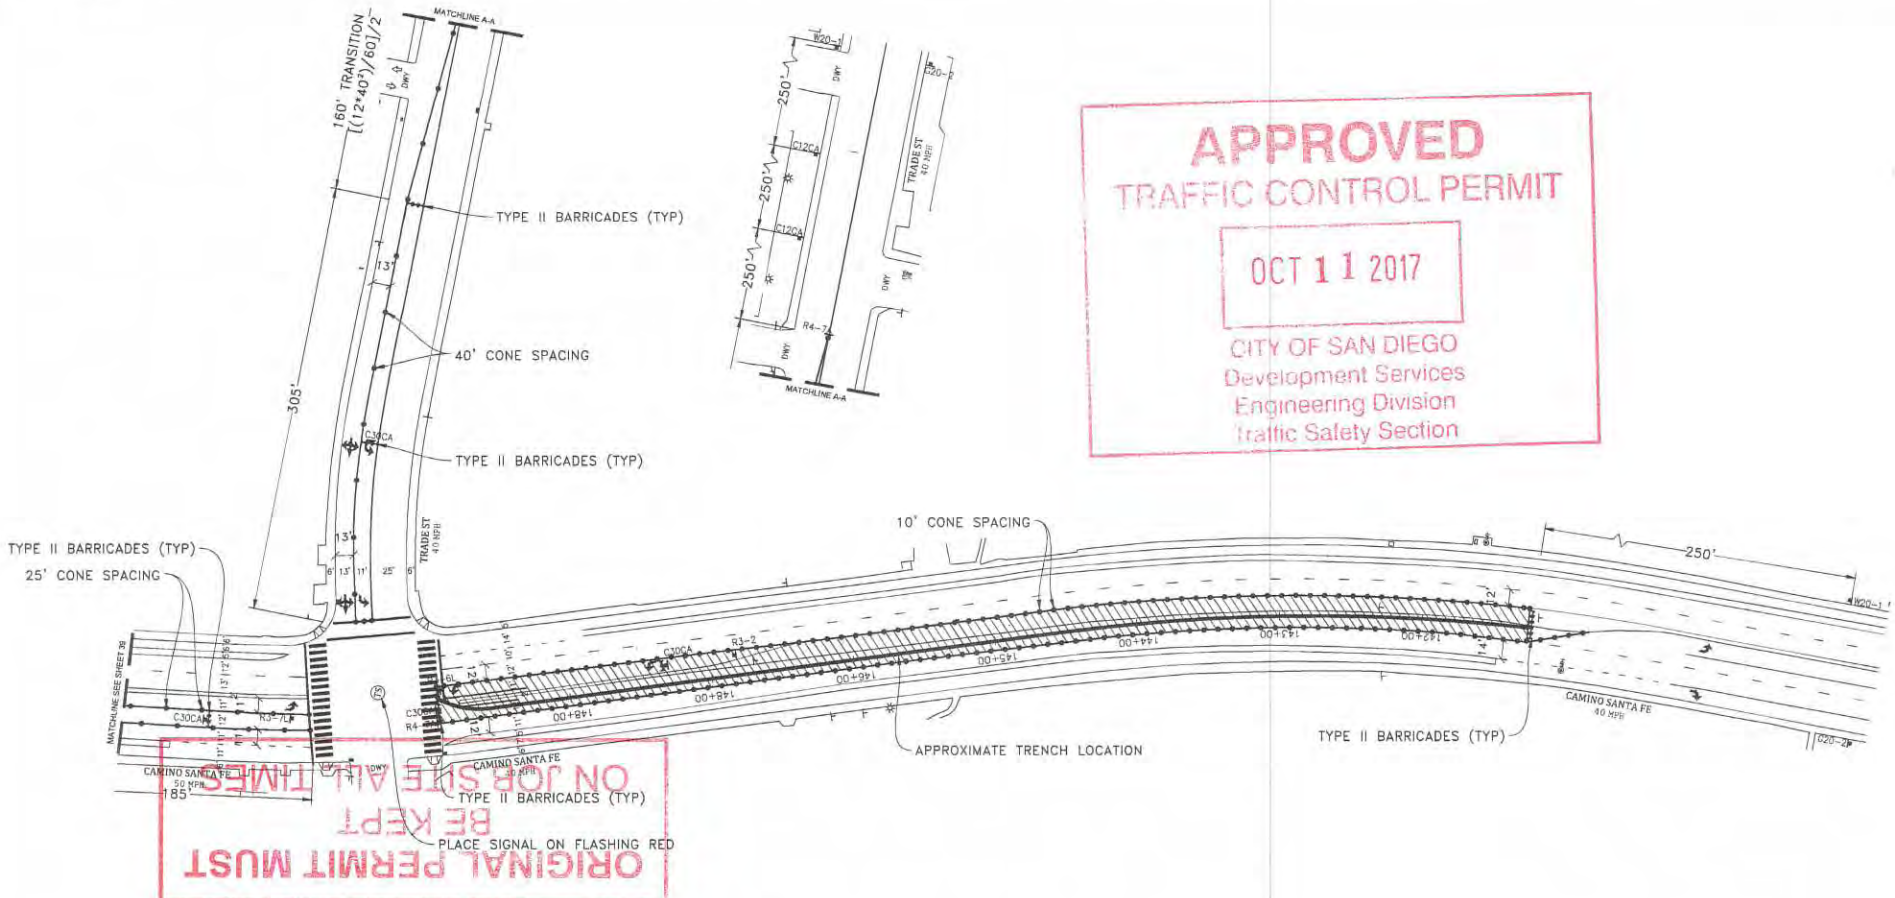

**APPROVED**  
**TRAFFIC CONTROL PERMIT**

**OCT 11 2017**

CITY OF SAN DIEGO  
 Development Services  
 Engineering Division  
 Traffic Safety Section


- LEGEND**
- SIGN
  - SIGNAL
  - TRAFFIC CONES / DELINEATOR
  - BARRICADE
  - FLAGGER
  - FLASHING ARROW SIGN
  - WORK ZONE
  - BUS STOP

**NOTE:** FLAGGERS WILL PROVIDE ACCESS TO DRIVEWAYS AT ALL TIMES

**NOTE:** FLAGGERS WILL SAFELY GUIDE PEDESTRIANS THROUGH WORK AREA

**NOTE:** CONTRACTOR WILL ALLOW FIRE STATION INGRESS AND EGRESS AT ALL TIMES

**NOTE:** W8-24 (STEEL PLATES AHEAD) SIGNS WILL REMAIN IN PLACE FOR DURATION OF WORK

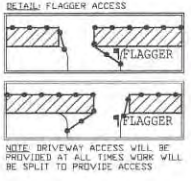

**NOTE:** CONTRACTOR WILL COORDINATE ALL WORK WITH FIRE STATION PRIOR TO START OF WORK


**NOTE:** CONTRACTOR WILL COORDINATE ALL WORK WITH TRANSIT DEPARTMENT 5 DAYS PRIOR TO START OF WORK

**NOTE:** CONTRACTOR WILL COORDINATE ALL WORK WITH EXISTING PROJECTS AND NOT CONFLICT WITH EXISTING TRAFFIC CONTROL

**NOTE:** CONTRACTOR WILL COORDINATE ALL WORK WITH RESIDENTS PRIOR TO START OF WORK

**NOTE:** CONTRACTOR WILL COORDINATE ALL WORK WITH BUSINESSES PRIOR TO START OF WORK

WORK HOURS: \_\_\_\_\_ TO \_\_\_\_\_

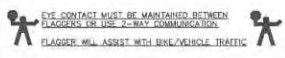

**NIGHT WORK ONLY**  
**PHASE 29**

UTILITY SURVEYORS, INC.

**AIRX**


Gail McMorran  
 President

2534 EAST EL NORTE PARKWAY, SUITE C  
 ESCONCIDO, CA 92027  
 PHONE: (760) 480-2547  
 CELL: (760) 418-3728

<b>PROJECT NAME:</b> TL23071 - SYCAMORE CANYON SUBSTATION TO PENASQUITOS - 230 KV UNDERGROUND	
AIRX JOB#: X150218	THOMAS GRID# -
TYPE OF WORK: TRENCHING / CONDUIT	DRAWN FOR: CITY OF SAN DIEGO
MISCIPOTHOLES#:	

<b>DATE:</b> Mar. 15, 2017
<b>DESIGNED BY:</b> Clint Jones
<b>SHEET 038 OF 148</b>

SCALE 1" = 40'

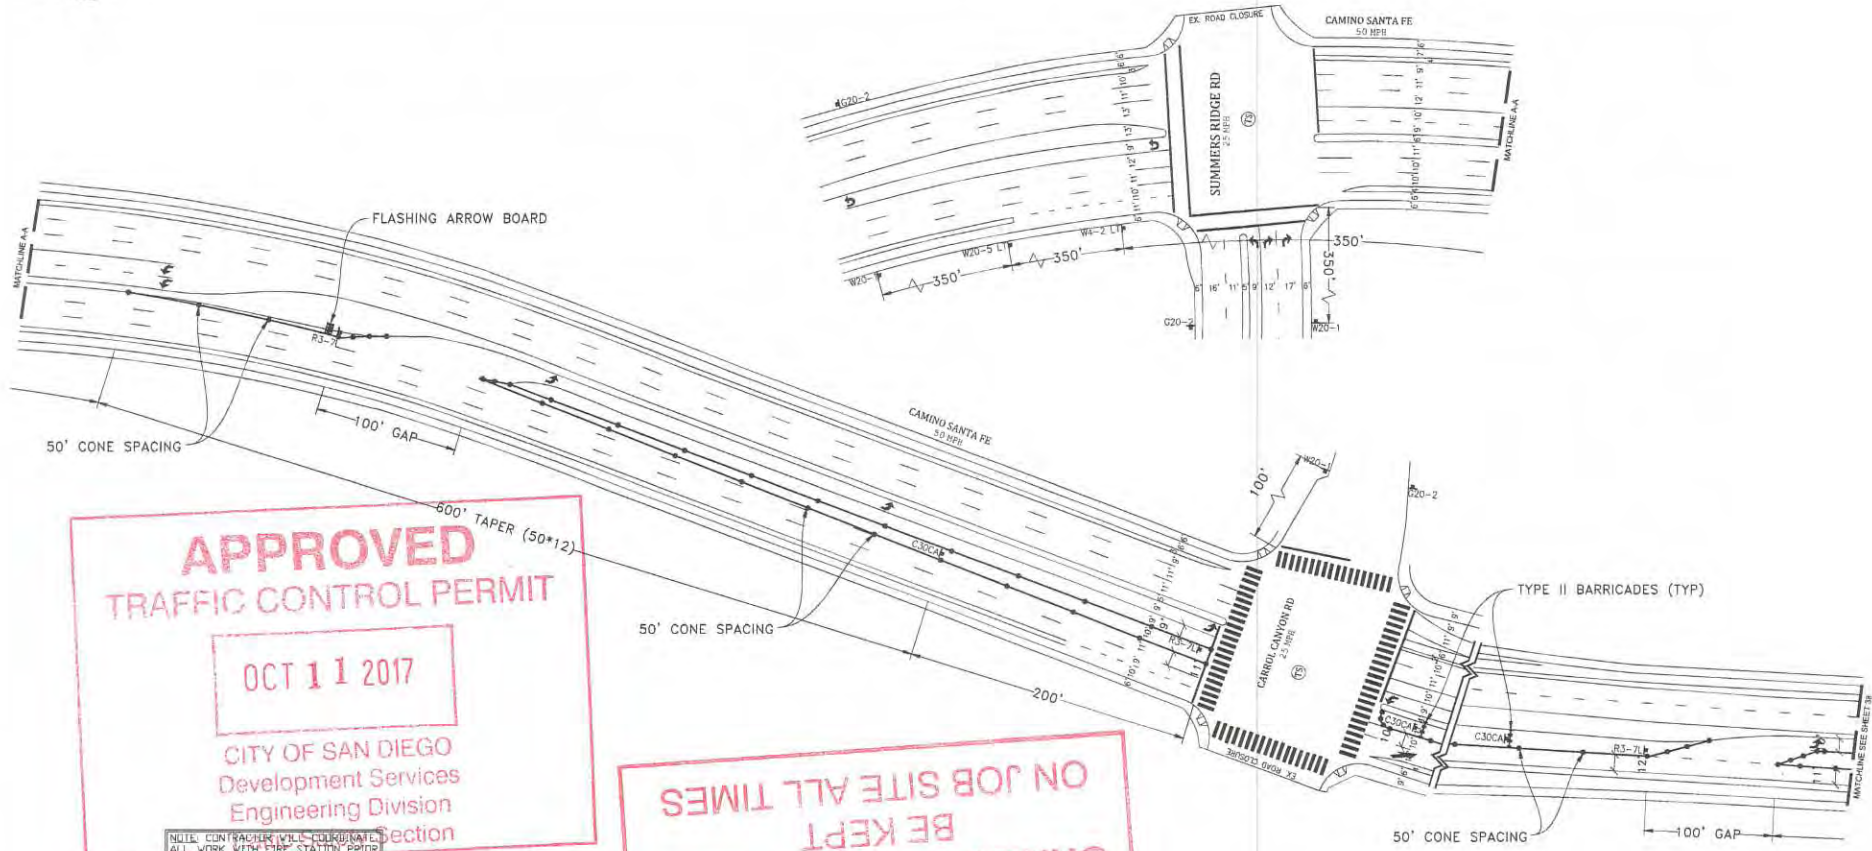

**APPROVED**  
**TRAFFIC CONTROL PERMIT**

**OCT 11 2017**

CITY OF SAN DIEGO  
 Development Services  
 Engineering Division  
 Section

**ON JOB SITE ALL TIMES**  
**BE KEPT**  
**ORIGINAL PERMIT MUST**

NOTE: CONTRACTOR WILL COORDINATE ALL WORK WITH FIRE STATION PRIOR TO START-UP OF WORK

NOTE: CONTRACTOR WILL COORDINATE ALL WORK WITH TRANSIT DEPARTMENT 5 DAYS PRIOR TO START OF WORK

NOTE: CONTRACTOR WILL COORDINATE ALL WORK WITH EXISTING PROJECTS AND NOT CONFLICT WITH EXISTING TRAFFIC CONTROL

NOTE: CONTRACTOR WILL COORDINATE ALL WORK WITH RESIDENTS PRIOR TO START OF WORK

NOTE: CONTRACTOR WILL COORDINATE ALL WORK WITH BUSINESSES PRIOR TO START OF WORK



- LEGEND**
- SIGN
  - SIGNAL
  - TRAFFIC CONES / DELINEATOR
  - BARRICADE
  - FLAGGER
  - FLASHING ARROW SIGN
  - WORK ZONE
  - BUS STOP

NOTE: FLAGGERS WILL PROVIDE ACCESS TO DRIVEWAYS AT ALL TIMES

NOTE: FLAGGERS WILL SAFELY GUIDE PEDESTRIANS THROUGH WORK AREA

NOTE: CONTRACTOR WILL ALLOW FIRE STATION INGRESS AND EGRESS AT ALL TIMES

NOTE: W8-24 (STEEL PLATES) AHEAD SIGNS WILL REMAIN IN PLACE FOR DURATION OF WORK

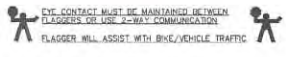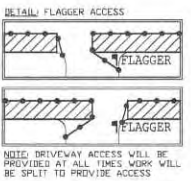

WORK HOURS: \_\_\_\_\_ TO \_\_\_\_\_

UTILITY SURVEYORS, INC.

**AIRX**

Gail McMorran  
 President

254 EAST EL NORTE PARKWAY, SUITE C  
 ESCONCODO, CA 92027  
 PHONE: (760) 490-2347  
 CELL: (760) 419-3738








PROJECT NAME: TL23071 - SYCAMORE CANYON SUBSTATION TO PENASQUITOS - 230 KV UNDERGROUND	
AIRX JOB#: X160218	THOMAS GRID# -
TYPE OF WORK: TRENCHING / CONDUIT	DRAWN FOR: CITY OF SAN DIEGO
MISC/POTHOLE#:	


**NIGHT WORK ONLY**  
**PHASE 29 (CONT)**

DATE: Mar. 15, 2017
DESIGNED BY: Clint Jones
SHEET 039 OF 148

SCALE 1" = 40'

 **LEGEND**

-  SIGN
-  SIGNAL
-  TRAFFIC CONES / DELINEATOR
-  BARRICADE
-  FLAGGER
-  FLASHING ARROW SIGN
-  WORK ZONE
-  BUS STOP

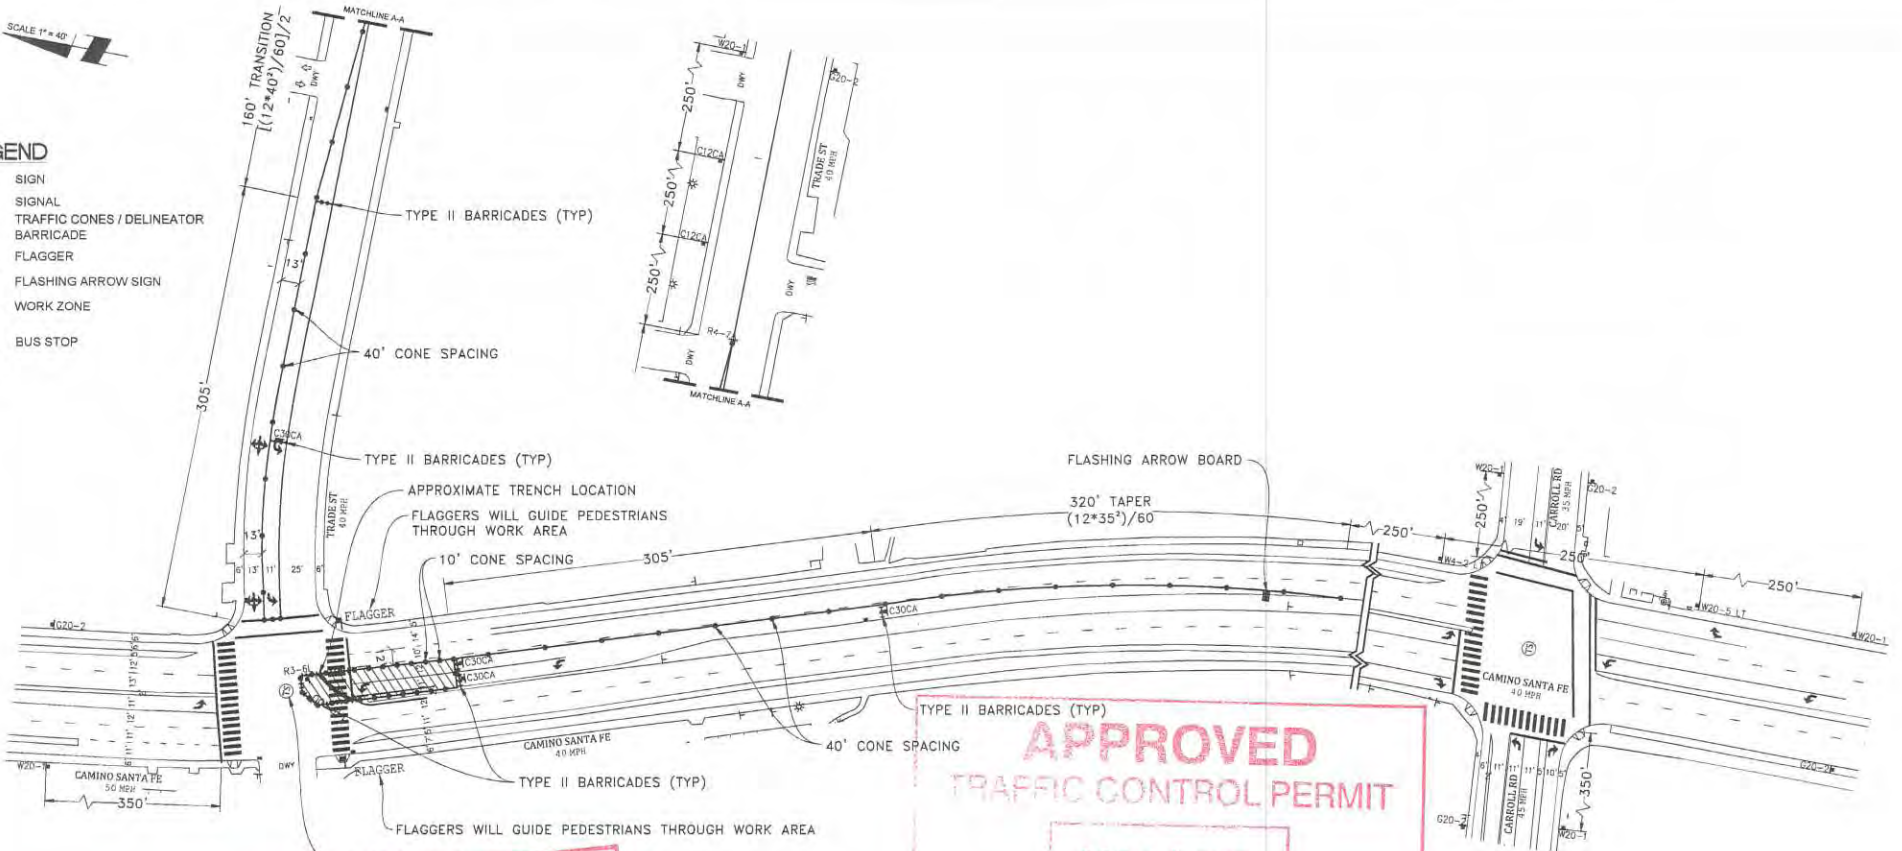

ORIGINAL PERMIT MUST BE KEPT ON JOB SITE ALL TIMES

**APPROVED**  
**TRAFFIC CONTROL PERMIT**  
  
OCT 11 2017  
 CITY OF SAN DIEGO  
 Development Services  
 Engineering Division  
 1500 La Jolla Village Drive  
 San Diego, CA 92161  
 TEL: 619-495-3500  
 FAX: 619-495-3501

NOTE: CONTRACTOR WILL COORDINATE ALL WORK WITH RESIDENTS PRIOR TO START OF WORK

NOTE: CONTRACTOR WILL COORDINATE ALL WORK WITH BUSINESSES PRIOR TO START OF WORK

NOTE: EYE CONTACT MUST BE MAINTAINED BETWEEN FLAGGERS TO AVOID COMMUNICATION LOSS


NOTE: FLAGGERS WILL ASSIST WITH ONE-WAY TRAFFIC

NOTE: FLAGGERS WILL PROVIDE ACCESS TO DRIVEWAYS AT ALL TIMES

NOTE: FLAGGERS WILL SAFELY GUIDE PEDESTRIANS THROUGH WORK AREA

NOTE: CONTRACTOR WILL ALLOW FIRE STATION INGRESS AND EGRESS AT ALL TIMES

NOTE: W8-24 STEEL PLATES AHEAD) SIGNS WILL REMAIN IN PLACE FOR DURATION OF WORK

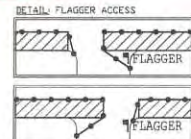

NOTE: DRIVEWAY ACCESS WILL BE PROVIDED AT ALL TIMES. WORK WILL BE SPLIT TO PROVIDE ACCESS

NOTE: CONTRACTOR WILL COORDINATE ALL WORK WITH FIRE STATION PRIOR TO START OF WORK

NOTE: CONTRACTOR WILL COORDINATE ALL WORK WITH TRANSIT DEPARTMENT 3 DAYS PRIOR TO START OF WORK

NOTE: CONTRACTOR WILL COORDINATE ALL WORK WITH EXISTING PROJECTS AND NOT CONFLICT WITH EXISTING TRAFFIC CONTROL

**AIRX** SURVEYORS, INC.  
 Gail McMorran  
 President  
 2534 EAST EL NORTE PARKWAY, SUITE C  
 ESCONDIDO, CA 92027  
 PHONE: (760) 450-2347  
 CELL: (760) 418-3738


<b>PROJECT NAME:</b> TL23071 - SYCAMORE CANYON SUBSTATION TO PENASQUITOS - 230 KV UNDERGROUND		<b>DATE:</b> Mar. 15, 2017
<b>AIRX JOB#:</b> X160218	<b>THOMAS GRID#:</b> --	<b>DESIGNED BY:</b> Clint Jones
<b>TYPE OF WORK:</b> TRENCHING / CONDUIT	<b>DRAWN FOR:</b> CITY OF SAN DIEGO	
<b>MISC/POTHoles#:</b>		

**NIGHT WORK ONLY  
PHASE 30**

**SHEET 040 OF 148**



SCALE 1" = 40'

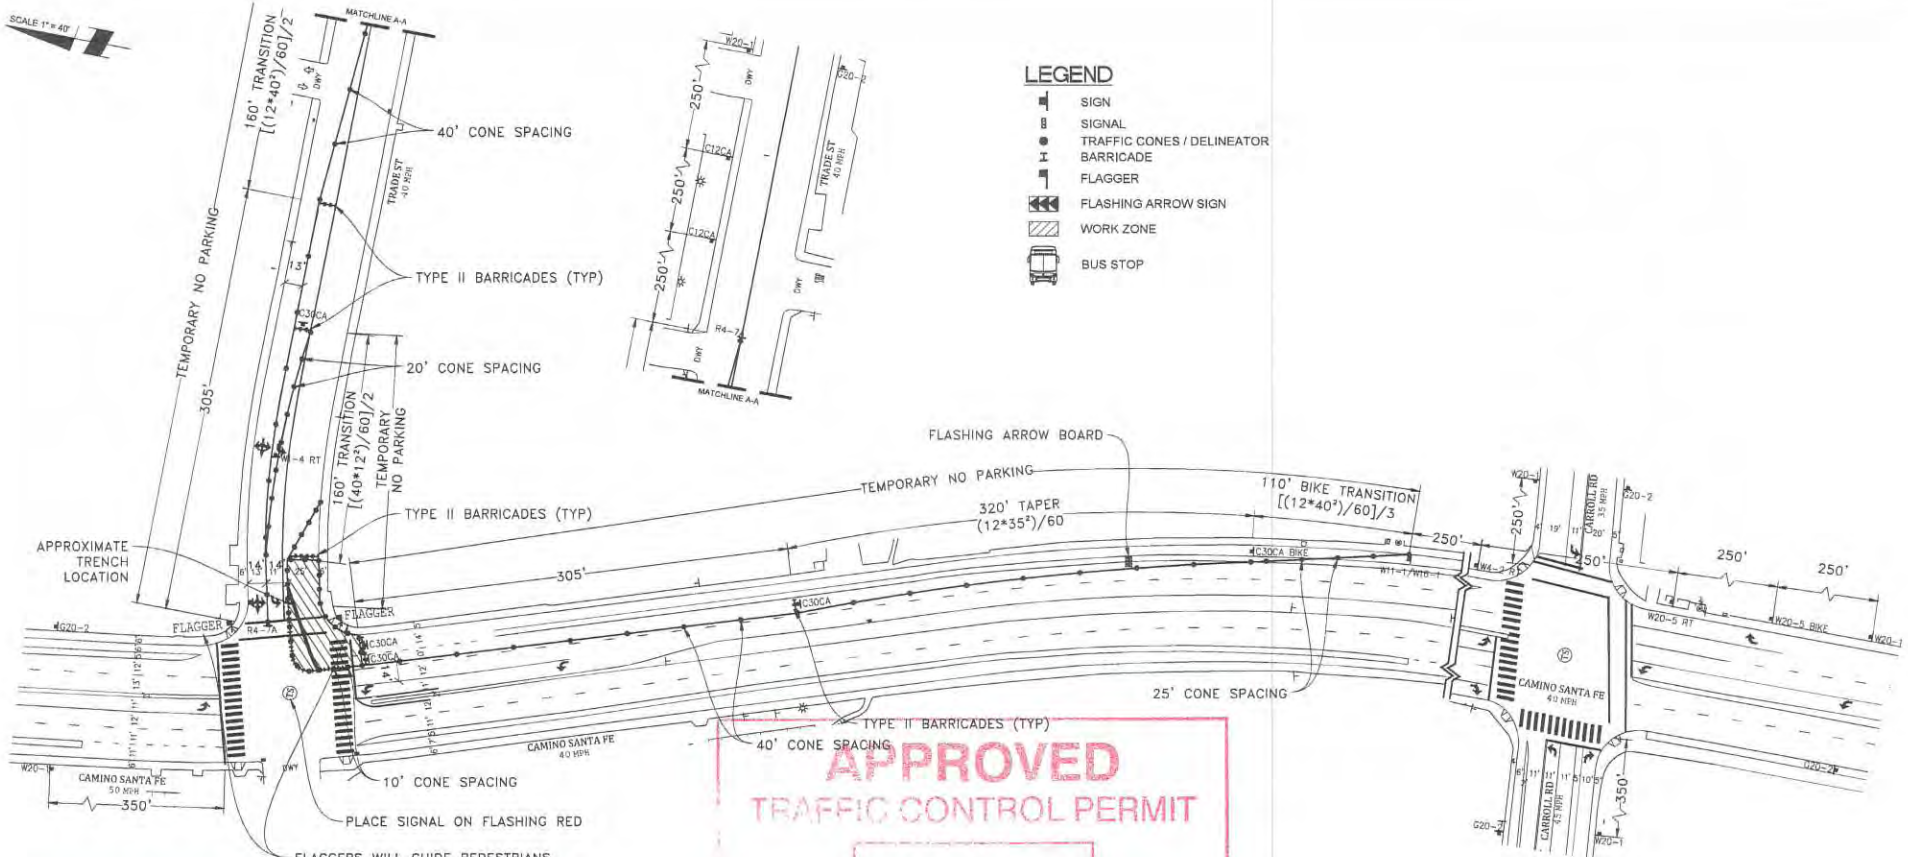

- LEGEND**
- SIGN
  - SIGNAL
  - TRAFFIC CONES / DELINEATOR
  - BARRICADE
  - FLAGGER
  - FLASHING ARROW SIGN
  - WORK ZONE
  - BUS STOP

**ORIGINAL PERMIT MUST  
BE KEPT  
ON JOB SITE ALL TIMES**

**APPROVED  
TRAFFIC CONTROL PERMIT**  
  
 OCT 11 2017  
  
 CITY OF SAN DIEGO  
 Development Services  
 WORK PERMIT TO  
 Engineering Division  
 Safety

NOTE: CONTRACTOR WILL COORDINATE ALL WORK WITH RESIDENTS PRIOR TO START OF WORK

NOTE: CONTRACTOR WILL COORDINATE ALL WORK WITH BUSINESSES PRIOR TO START OF WORK

NOTE: CONTRACTOR WILL COORDINATE ALL WORK WITH TRANSIT DEPARTMENT 5 DAYS PRIOR TO START OF WORK

NOTE: CONTRACTOR WILL COORDINATE ALL WORK WITH EXISTING PROJECTS AND NOT CONFLICT WITH EXISTING TRAFFIC CONTROL

**NOTE: FLAGGERS WILL PROVIDE ACCESS TO DRIVEWAYS AT ALL TIMES**

**NOTE: FLAGGERS WILL SAFELY GUIDE PEDESTRIANS THROUGH WORK AREA**

**NOTE: CONTRACTOR WILL ALLOW FIRE STATION INGRESS AND EGRESS AT ALL TIMES**

**NOTE: WB-84 STEEL PLATES AHEAD SIGNS WILL REMAIN IN PLACE FOR DURATION OF WORK**

**NOTE: DRIVEWAY ACCESS WILL BE PROVIDED AT ALL TIMES WORK WILL BE SPLIT TO PROVIDE ACCESS**

**NOTE: CONTRACTOR WILL COORDINATE ALL WORK WITH FIRE STATION PRIOR TO START OF WORK**

**NOTE: CONTRACTOR WILL COORDINATE ALL WORK WITH TRANSIT DEPARTMENT 5 DAYS PRIOR TO START OF WORK**

**NOTE: CONTRACTOR WILL COORDINATE ALL WORK WITH EXISTING PROJECTS AND NOT CONFLICT WITH EXISTING TRAFFIC CONTROL**

**AIRX** SURVEYORS, INC.  
 Gail McMorran  
 President  
 2534 EAST EL NORTE PARKWAY, SUITE C  
 ESCONDIDO, CA 92027  
 PHONE: (760) 460-2347  
 CELL: (760) 419-3738

**PROJECT NAME:** TL23071 - SYCAMORE CANYON SUBSTATION TO PENASQUITOS - 230 KV UNDERGROUND

**AIRX JOB#:** X160218

**TYPE OF WORK:** TRENCHING / CONDUIT

**MISC/POTHoles#:**

**DATE:** Mar. 15, 2017

**DESIGNED BY:** Clint Jones

**DRAWN FOR:** CITY OF SAN DIEGO

**SHEET 041 OF 148**

NIGHT WORK ONLY  
PHASE 31