



# Traffic Control Permit (TCP) Multiple Location List

( Franchise Utility Company Only - May Not Be submitted By Contractor)

THE CITY OF SAN DIEGO

To: City of San Diego, Traffic Permit Section

Date: 3/22/2017

From: (Company): SDG&E

Phone No.: 619-778-2405

Contact Person: Rod Nelson

Fax.: \_\_\_\_\_

W.O. or Account #: Permit # \_\_\_\_\_

TCP No. \_\_\_\_\_



City Use Only

Authorized # \_\_\_\_\_

By [Signature] (RUDY)

Yes  No

Date Reviewed 23MARCH

- TYPE OF WORK**
- 1 = Lane Closure
  - 2 = Street Closure
  - 3 = Sidewalk Closure
  - 4 = Alley Closure
  - 5 = Parking Lane
  - 6 = Detour
  - 7 = Trenching
  - 8 = Flagging

Location	From	To	Start Date *	End Date *	Work Hours **	Thomas Bros.	Type of Work
* Trade Street	Camino Santa Fe Street	Kenmar Drive	4/2/17	4/21/17	9:00PM - 5:00AM	1208-J7, 1209-A7	1,5,7,8
Carroll Way	Trade Street	Carroll Road	4/2/17	4/21/17	9:00PM - 5:00AM	1209-A7	8
Kenmar Drive	Trade Street	Formula Place	4/2/17	4/21/17	9:00PM - 5:00AM	1209-A7	8

**Comments:** \* Trenching crew - Phases 32 -36 only


Must be submitted a minimum of 2 working days prior to start of work. All columns must be filled out for proper authorization  
 Fax or mail to: City of San Diego • Traffic Control Permit Section • 1222 First Avenue, MS 501 • San Diego, CA 92101. Fax (619) 446-5489 Office (619) 446-5150  
 \* Work Days: Monday Through Friday \*\* Work Hours : ~~8:30 AM - 3:30PM~~. Unless other hours are preapproved)  
 No Work on Saturdays, Sundays, or Holidays Unless Approved and Noted In Comments  
 Minimum of 5 working days required for construction work which affects traffic signal e-mail info to: [dciafre@sandiego.gov](mailto:dciafre@sandiego.gov)

\*Signal on Flash  
Camino Santa Fe & Trade St

**ORIGINAL PERMIT MUST  
BE KEPT  
ON JOB SITE ALL TIMES**

**ATTENTION UTILITY COMPANY**

Special Inspection Fees May Be Applied By City of San Diego For Any Night or Weekend Work.

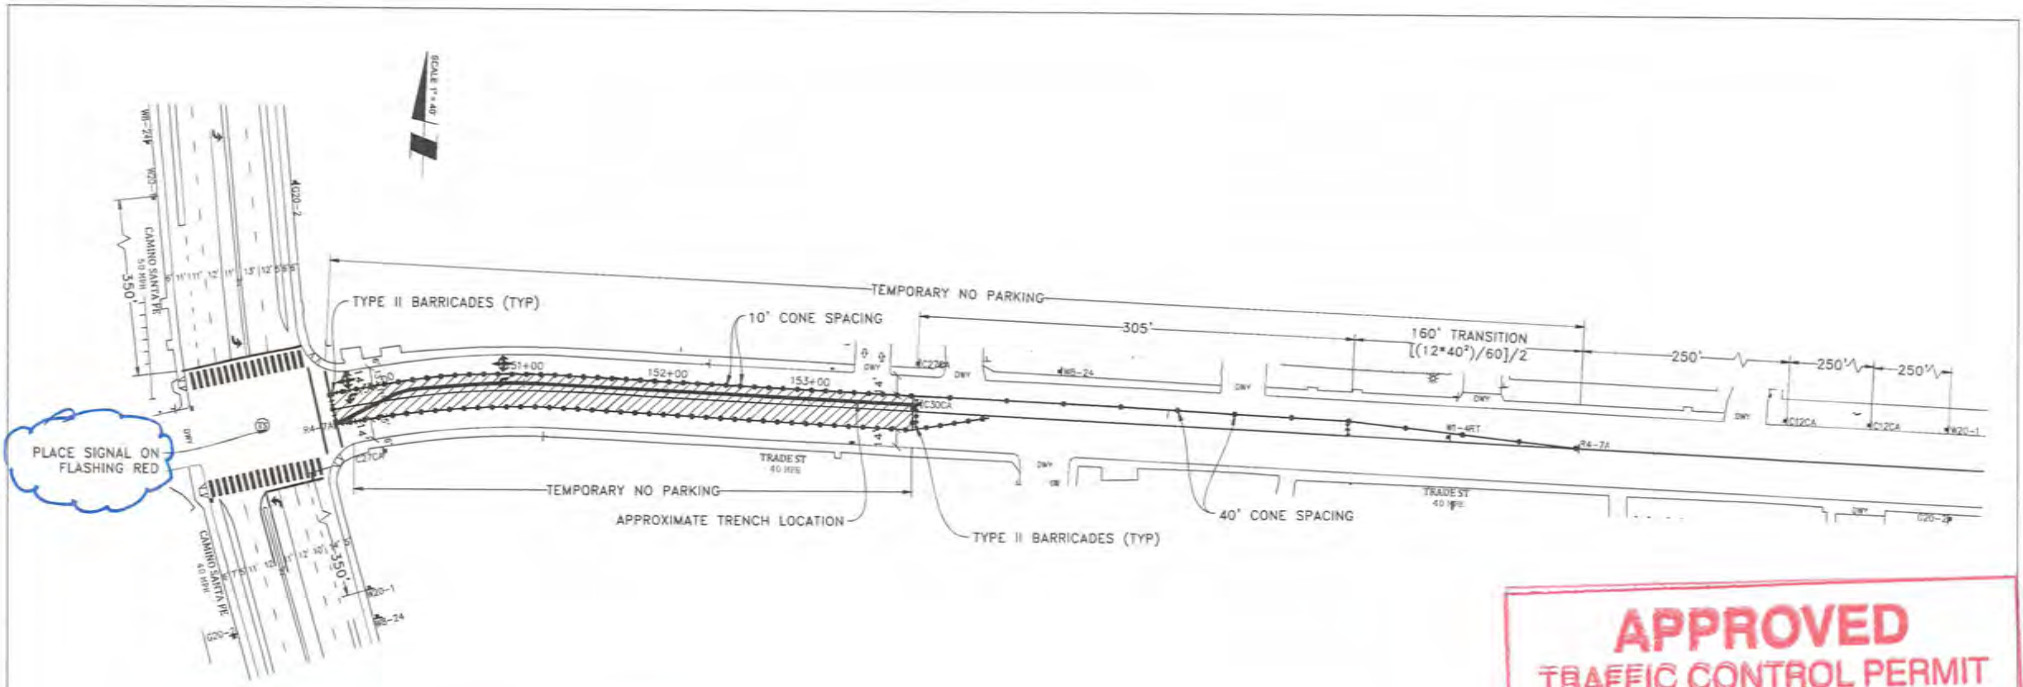

**APPROVED**  
**TRAFFIC CONTROL PERMIT**

**MAR 23 2017**

CITY OF SAN DIEGO  
 Development Services  
 Engineering Division  
 Traffic Safety Section

**ORIGINAL PERMIT MUST  
 BE KEPT  
 ON JOB SITE ALL TIMES**

CITY OF SAN DIEGO  
 Development Services  
 Engineering Division  
 Traffic Safety Section


- LEGEND**
- SIGN
  - SIGNAL
  - TRAFFIC CONES / DELINEATOR
  - BARRICADE
  - FLAGGER
  - FLASHING ARROW SIGN
  - WORK ZONE
  - BUS STOP

NOTE: FLAGGERS WILL PROVIDE ACCESS TO DRIVEWAYS AT ALL TIMES

NOTE: FLAGGERS WILL SAFELY GUIDE PEDESTRIANS THROUGH WORK AREA

NOTE: CONTRACTOR WILL ALLOW FIRE STATION INGRESS AND EGRESS AT ALL TIMES

NOTE: W8-24 STEEL PLATES AHEAD SIGNS WILL REMAIN IN PLACE FOR DURATION OF WORK

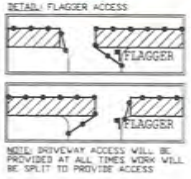

NOTE: CONTRACTOR WILL COORDINATE ALL WORK WITH FIRE STATION PRIOR TO START OF WORK

NOTE: CONTRACTOR WILL COORDINATE ALL WORK WITH TRANSIT DEPARTMENT 5 DAYS PRIOR TO START OF WORK

NOTE: CONTRACTOR WILL COORDINATE ALL WORK WITH EXISTING PROJECTS AND NOT CONFLICT WITH EXISTING TRAFFIC CONTROL

NOTE: CONTRACTOR WILL COORDINATE ALL WORK WITH RESIDENTS PRIOR TO START OF WORK

NOTE: CONTRACTOR WILL COORDINATE ALL WORK WITH BUSINESSES PRIOR TO START OF WORK

WORK HOURS: \_\_\_\_\_ TO \_\_\_\_\_

EYE CONTACT MUST BE MAINTAINED BETWEEN FLAGGERS OR USE 2-WAY COMMUNICATION


FLAGGER WILL ASSIST WITH BUS/VOLUNT. TRAFFIC

**UTILITY SURVEYORS, INC.**  
  
**Gail McMoran**  
 President  
 254 EAST EL MONTE PARKWAY, SUITE C  
 ESCONDIDO, CA 92027  
 PHONE: (760) 460-2547  
 CELL: (760) 419-3728

<b>PROJECT NAME:</b> TL23071 - SYCAMORE CANYON SUBSTATION TO PENASQUITOS - 230 KV UNDERGROUND	
<b>AIRX JOB#:</b> X160218	<b>THOMAS GRID#:</b> -
<b>TYPE OF WORK:</b> TRENCHING / CONDUIT	<b>DRAWN FOR:</b> CITY OF SAN DIEGO
<b>MISC/POTHOLE#:</b>	

<b>DATE:</b> Mar. 15, 2017
<b>DESIGNED BY:</b> Clint Jones
<b>SHEET 042 OF 148</b>

**NIGHT WORK ONLY  
 PHASE 32**

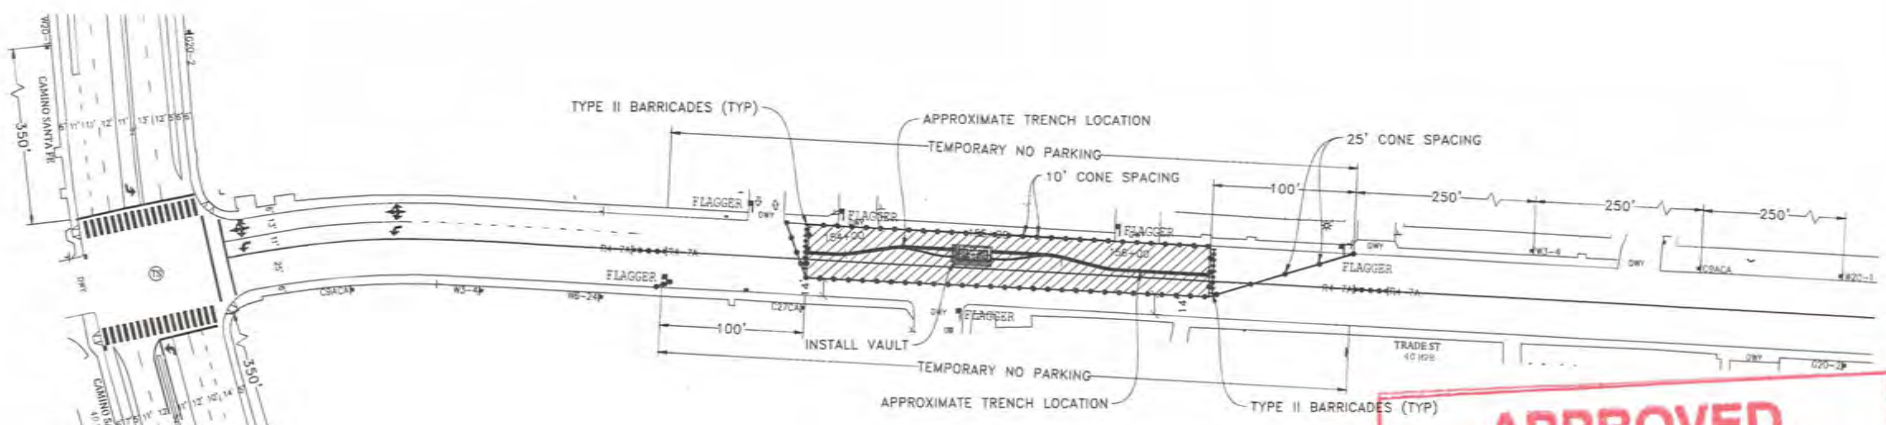

**APPROVED**  
**TRAFFIC CONTROL PERMIT**

**MAR 23 2017**

CITY OF SAN DIEGO  
Development Services  
Engineering Division  
Traffic Safety Section

**ORIGINAL PERMIT MUST  
BE KEPT  
ON JOB SITE ALL TIMES**

- LEGEND**
- SIGN
  - SIGNAL
  - TRAFFIC CONES / DELINEATOR
  - BARRICADE
  - FLAGGER
  - FLASHING ARROW SIGN
  - WORK ZONE
  - BUS STOP

**Development Services**  
**Engineering Division**  
**Traffic Safety Section**

NOTE: CONTRACTOR WILL COORDINATE ALL WORK WITH FIRE STATION PRIOR TO START OF WORK.

NOTE: CONTRACTOR WILL COORDINATE ALL WORK WITH TRANSIT DEPARTMENT 3 DAYS PRIOR TO START OF WORK.

NOTE: CONTRACTOR WILL COORDINATE ALL WORK WITH EXISTING PROJECTS AND NOT CONFLICT WITH EXISTING TRAFFIC CONTROL.

NOTE: CONTRACTOR WILL COORDINATE ALL WORK WITH RESIDENTS PRIOR TO START OF WORK.

NOTE: CONTRACTOR WILL COORDINATE ALL WORK WITH BUSINESSES PRIOR TO START OF WORK.

NOTE: FLAGGERS WILL SAFELY GUIDE PEDESTRIANS THROUGH WORK AREA.

NOTE: CONTRACTOR WILL ALLOW FIRE STATION INGRESS AND EGRESS AT ALL TIMES.

NOTE: W8-24 STEEL PLATES AHEAD SIGNS WILL REMAIN IN PLACE FOR DURATION OF WORK.

NOTE: DRIVEWAY ACCESS WILL BE PROVIDED AT ALL TIMES WORK WILL BE SPLIT TO PROVIDE ACCESS.


**UTILITY SURVEYORS, INC.**  
**AIRX**  
Gail McMoran  
President  
2534 EAST EL MONTE PARKWAY, SUITE 0  
8300 NORCO, GA 30057  
PHONE: (770) 488-2347  
CELL: (770) 419-3738

<b>PROJECT NAME:</b> TL23071 - SYCAMORE CANYON SUBSTATION TO PENASQUITOS - 230 KV UNDERGROUND	
<b>AIRX JOB#:</b> X160218	<b>THOMAS GRID#:</b> -
<b>TYPE OF WORK:</b> TRENCHING / CONDUIT	<b>DRAWN FOR:</b> CITY OF SAN DIEGO
<b>MISC/POTHOLE#:</b>	


<b>DATE:</b> Mar. 15, 2017
<b>DESIGNED BY:</b> Clint Jones
<b>SHEET 043 OF 148</b>




**NIGHT WORK ONLY  
PHASE 33**

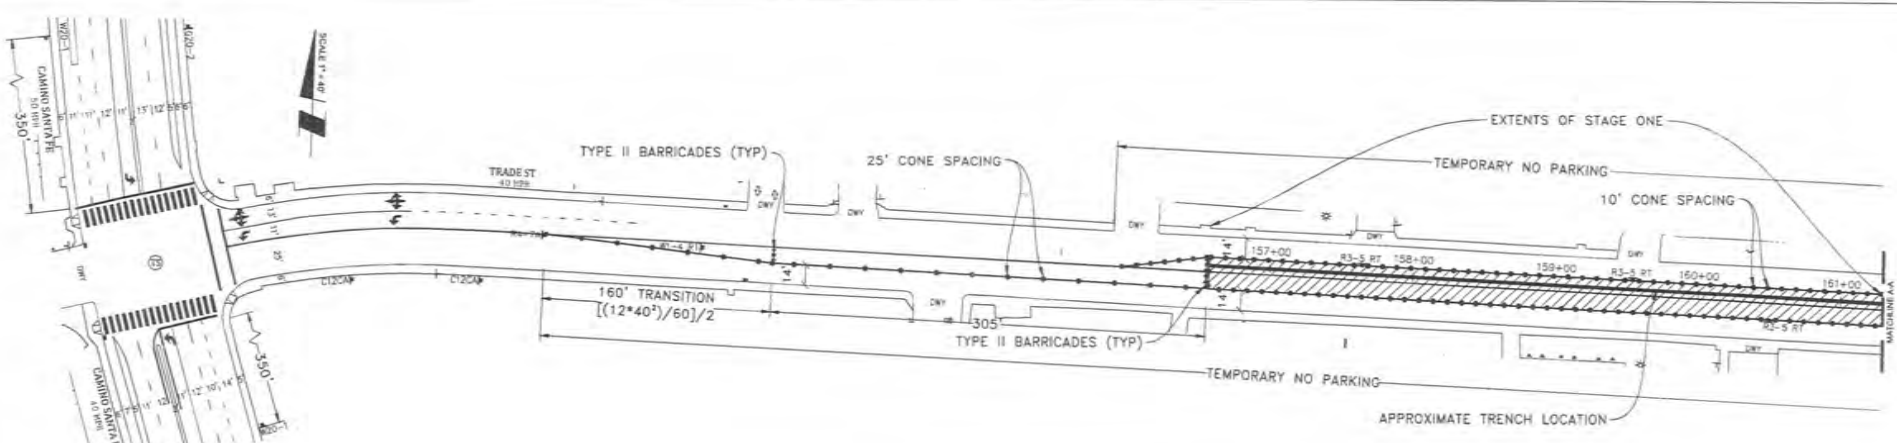

\*CONTRACTOR WILL WORK THIS PHASE IN TWO SEPARATE STAGES

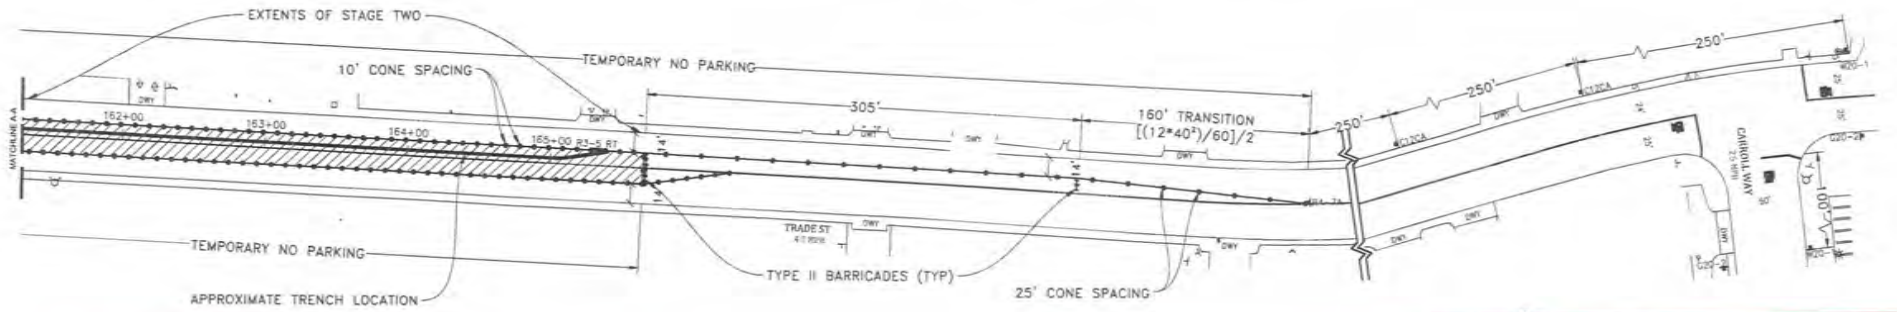

- LEGEND**
- SIGN
  - SIGNAL
  - BARRICADE
  - FLAGGER
  - FLASHING ARROW SIGN
  - WORK ZONE
  - BUS STOP

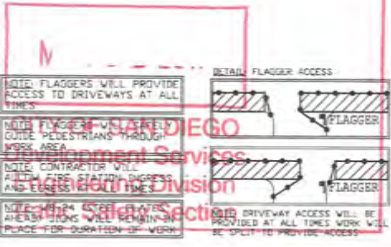


NOTE: CONTRACTOR WILL COORDINATE ALL WORK WITH FIRE STATION PRIOR TO START OF WORK

NOTE: CONTRACTOR WILL COORDINATE ALL WORK WITH TRANSIT DEPARTMENT 5 DAYS PRIOR TO START OF WORK

NOTE: CONTRACTOR WILL COORDINATE ALL WORK WITH EXISTING PROJECTS AND NOT CONFLICT WITH EXISTING TRAFFIC CONTROL

NOTE: CONTRACTOR WILL COORDINATE ALL WORK WITH RESIDENTS PRIOR TO START OF WORK

NOTE: CONTRACTOR WILL COORDINATE ALL WORK WITH BUSINESSES PRIOR TO START OF WORK

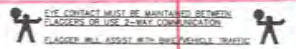

ORIGINAL PERMIT MUST BE KEPT ON JOB SITE ALL TIMES

APPROVED TRAFFIC CONTROL PERMIT

MAR 23 2017

NIGHT WORK ONLY  
CITY OF SAN DIEGO  
Development Services  
Engineering Division  
Traffic Safety Section

PHASE 34


DATE: MAR 23 2017  
DESIGNED BY: JIMMIE JONES

**AIRX** SURVEYORS, INC.

**Gall McMorrin**  
President

2204 EAST EL NORTE PARKWAY, SUITE C  
ROCKINGHAM, GA 30087  
PHONE: (770) 480-2347  
CELL: (770) 419-5728

<b>PROJECT NAME:</b> TL23071 - SYCAMORE CANYON SUBSTATION TO PENASQUITOS - 230 KV UNDERGROUND		<b>DATE:</b> MAR 23 2017	
<b>AIRX JOB#:</b> X160218	<b>THOMAS GRID#:</b> -	<b>DESIGNED BY:</b> JIMMIE JONES	
<b>TYPE OF WORK:</b> TRENCHING / CONDUIT		<b>DRAWN FOR:</b> CITY OF SAN DIEGO	
<b>MISC/POTHOLE#:</b>		<b>SHEET 044 OF 148</b>	

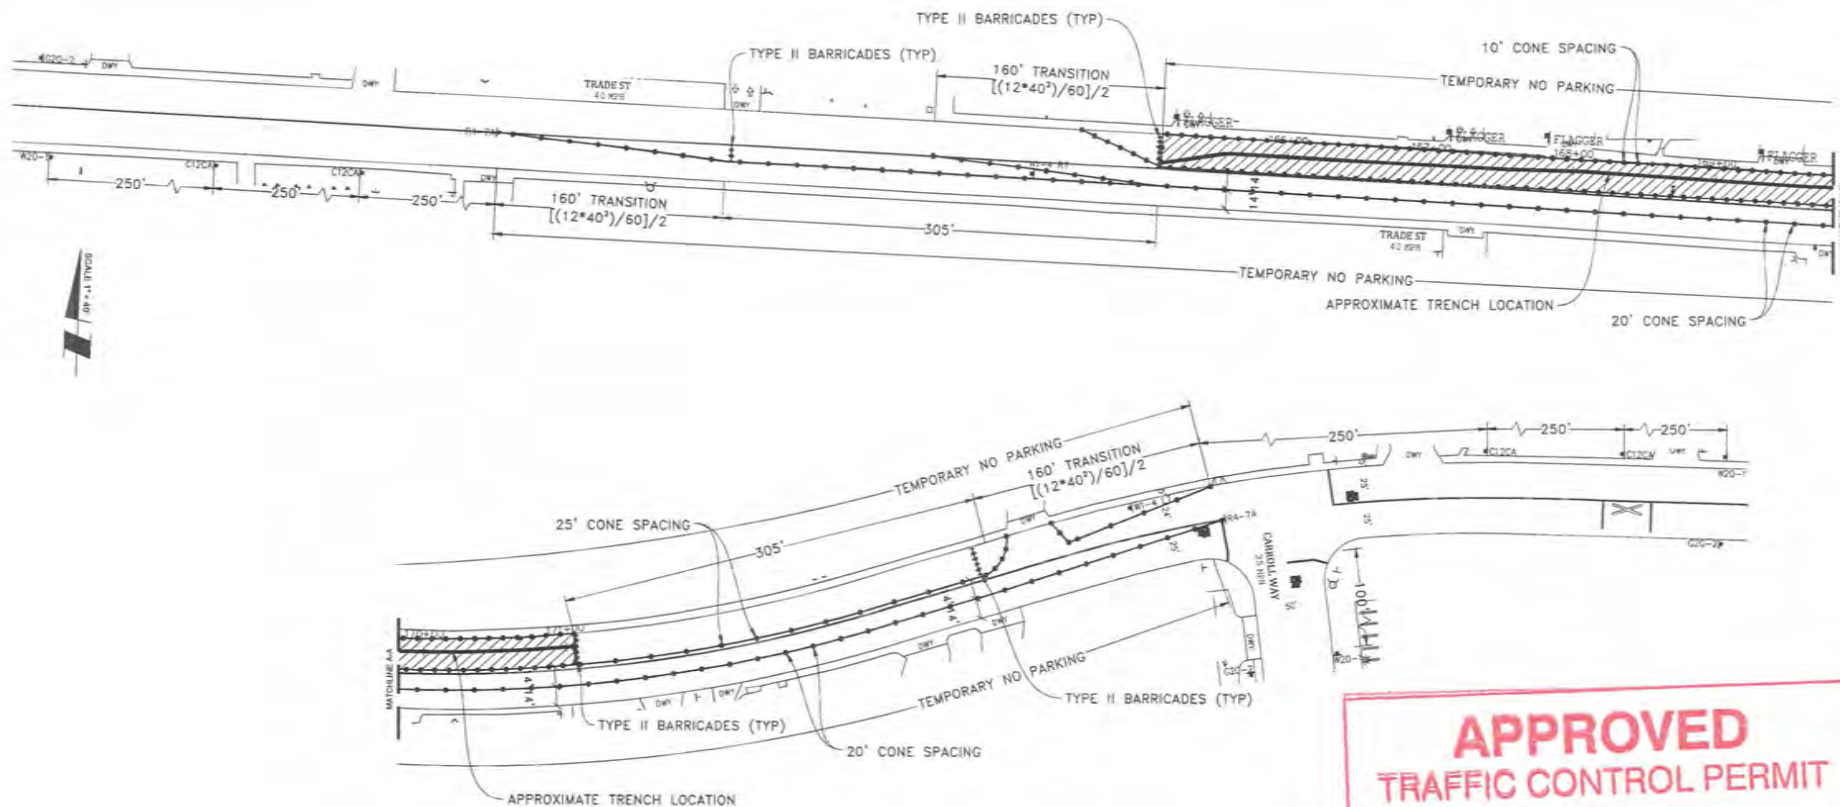

**APPROVED**  
**TRAFFIC CONTROL PERMIT**

**MAR 23 2017**

CITY OF SAN DIEGO  
 Development Services  
 Engineering Division  
 Traffic Safety Section

**NIGHT WORK ONLY**  
**PHASE 35**

- LEGEND**
- SIGN
  - SIGNAL
  - TRAFFIC CONES / DELINEATOR
  - BARRICADE
  - FLAGGER
  - FLASHING ARROW SIGN
  - WORK ZONE
  - BUS STOP

**CITY OF SAN DIEGO**  
 Development Services  
 Engineering Division  
 Traffic Safety Section

NOTE: FLAGGERS WILL PROVIDE ACCESS TO DRIVEWAYS AT ALL TIMES

NOTE: FLAGGERS WILL SAFELY GUIDE PEDESTRIANS THROUGH WORK AREA

NOTE: CONTRACTOR WILL COORDINATE ALL WORK WITH TRANSIT DEPARTMENT 5 DAYS PRIOR TO START OF WORK

NOTE: CONTRACTOR WILL COORDINATE ALL WORK WITH EXISTING PROJECTS AND NOT CONFLICT WITH EXISTING TRAFFIC CONTROL

NOTE: CONTRACTOR WILL COORDINATE ALL WORK WITH RESIDENTS PRIOR TO START OF WORK

NOTE: CONTRACTOR WILL COORDINATE ALL WORK WITH BUSINESSES PRIOR TO START OF WORK

NOTE: DRIVEWAY ACCESS WILL BE PROVIDED AT ALL TIMES WORK WILL BE HELD TO PROVIDE ACCESS

NOTE: CONTRACTOR WILL COORDINATE ALL WORK WITH FIRE STATION PRIOR TO START OF WORK


NOTE: CONTRACTOR WILL COORDINATE ALL WORK WITH TRANSIT DEPARTMENT 5 DAYS PRIOR TO START OF WORK

NOTE: CONTRACTOR WILL COORDINATE ALL WORK WITH EXISTING PROJECTS AND NOT CONFLICT WITH EXISTING TRAFFIC CONTROL

NOTE: CONTRACTOR WILL COORDINATE ALL WORK WITH RESIDENTS PRIOR TO START OF WORK

NOTE: CONTRACTOR WILL COORDINATE ALL WORK WITH BUSINESSES PRIOR TO START OF WORK

WORK HOURS: 7P-7A

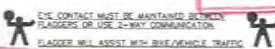

**UTILITY SURVEYORS, INC.**  
  
 Gail McMorrin  
 President  
 3334 EAST EL MONTE PARKWAY, SUITE C  
 ESCONDIDO, CA 92027  
 PHONE: (760) 460-2547  
 CELL: (760) 418-3736

**ORIGINAL PERMIT MUST BE KEPT ON JOB SITE ALL TIMES**


PROJECT NAME: R23071 SYCAMORE CANYON SUBSTATION TO PENASQUITOS - 230 KV UNDERGROUND

AIRX JOB#: X160218 THOMAS GRID# -

TYPE OF WORK: TRENCHING / CONDUIT DRAWN FOR: CITY OF SAN DIEGO

MISC/BOTH/LESE#

DATE: Mar. 15, 2017  
 DESIGNED BY: Clint Jones  
 SHEET 045 OF 148

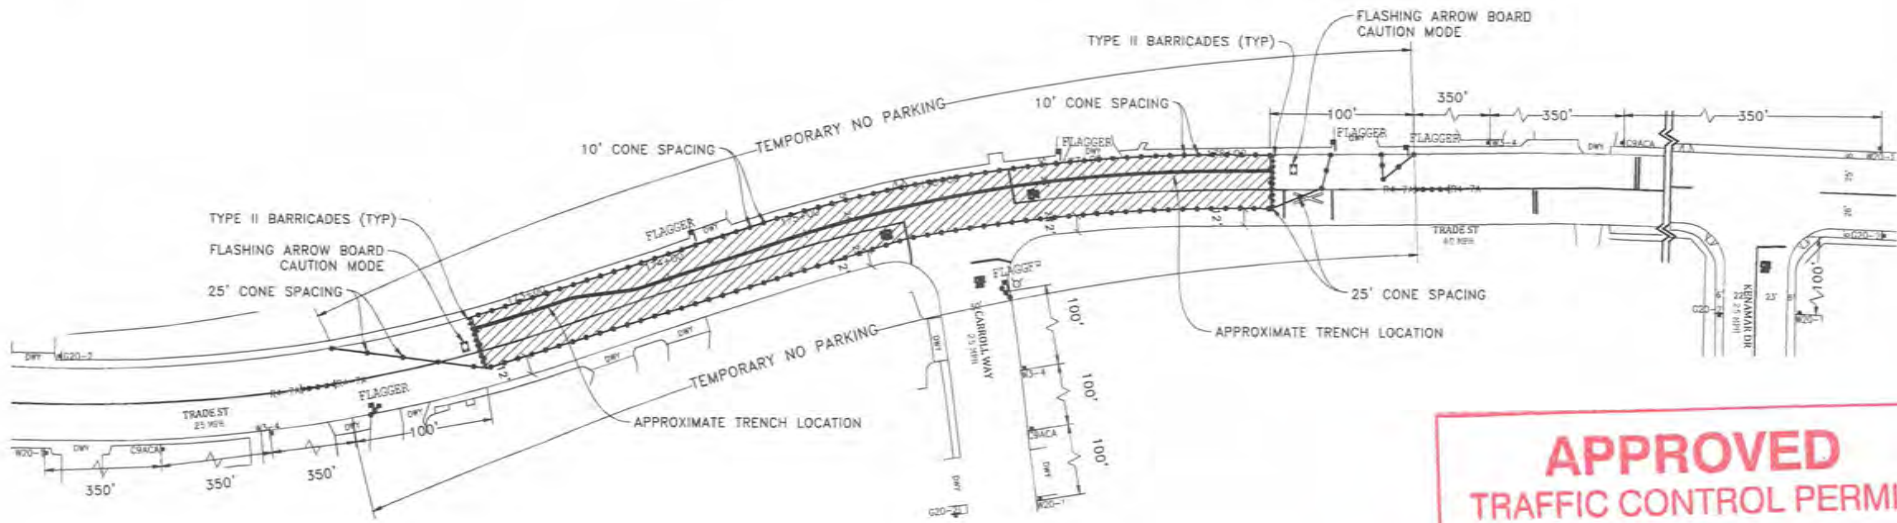

**APPROVED**  
**TRAFFIC CONTROL PERMIT**

**MAR 23 2017**

CITY OF SAN DIEGO  
Development Services  
Engineering Division  
Traffic Safety Section

**ORIGINAL PERMIT MUST  
BE KEPT  
ON JOB SITE**

**LEGEND**


- SIGN
- SIGNAL
- TRAFFIC CONES / DELINEATOR
- BARRICADE
- FLAGGER
- FLASHING ARROW SIGN
- WORK ZONE
- BUS STOP

NOTE: FLAGGERS WILL PROVIDE ACCESS TO DRIVEWAYS AT ALL TIMES

NOTE: FLAGGERS WILL SAFELY GUIDE PEDESTRIANS THROUGH WORK AREA

NOTE: CONTRACTOR WILL ALLOW FIRE STATION INGRESS AND EGRESS AT ALL TIMES

NOTE: WB-24 (STEEL PLATES AHEAD) SIGNS WILL REMAIN IN PLACE FOR DURATION OF WORK

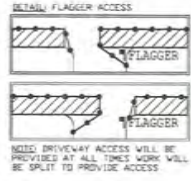

NOTE: CONTRACTOR WILL COORDINATE ALL WORK WITH FIRE STATION PRIOR TO START OF WORK


NOTE: CONTRACTOR WILL COORDINATE ALL WORK WITH TRANSIT DEPARTMENT 5 DAYS PRIOR TO START OF WORK

NOTE: CONTRACTOR WILL COORDINATE ALL WORK WITH EXISTING PROJECTS AND NOT CONFLICT WITH EXISTING TRAFFIC CONTROL

NOTE: CONTRACTOR WILL COORDINATE ALL WORK WITH RESIDENTS PRIOR TO START OF WORK

NOTE: CONTRACTOR WILL COORDINATE ALL WORK WITH BUSINESSES PRIOR TO START OF WORK

WORK HOURS: \_\_\_\_\_ TO \_\_\_\_\_

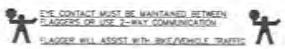

**NIGHT WORK ONLY  
PHASE 36**

**AIRX** SURVEYORS, INC.  
Gail McMoran  
President  
234 EAST EL MONTE PARKWAY, SUITE C  
ESCONDIDO, CA 92027  
PHONE: (760) 480-2547  
CELL: (760) 419-3738

PROJECT NAME: TL23071 - SYCAMORE CANYON SUBSTATION TO PENASQUITOS - 230 KV UNDERGROUND	
AIRX JOB#: X160218	THOMAS GRID#: -
TYPE OF WORK: TRENCHING / CONDUIT	DRAWN FOR: CITY OF SAN DIEGO
MISC/POTHOLE#: _____	

DATE: Mar. 15, 2017
DESIGNED BY: Clint Jones
SHEET 046 OF 148