

Traffic Control Permit (TCP) Multiple Location List

Utility Company Only - May Not Be submitted By Contractor

City Use Only

Authorized # _____

By Felipe Avila

Yes No

Date Reviewed 5/21/17

- TYPE OF WORK**
- 1 = Lane Closure
 - 2 = Street Closure
 - 3 = Sidewalk Closure
 - 4 = Alley Closure
 - 5 = Parking Lane
 - 6 = Detour
 - 7 = Trenching
 - 8 = Flagging

Date: 5/30/2017

Phone No.: 619-778-2405

Fax: _____

TCP No. _____

To: City of San Diego, Traffic Permit Section

From: (Company): SDG&E

Contact Person: Rod Nelson

W.O. or Account #: Permit # _____

APPROVED
TRAFFIC CONTROL PERMIT

MAY 31 2017

CITY OF SAN DIEGO
Development Services
Engineering Division
Traffic Safety Section

Location	From	To	Start Date *	End Date *	Work Hours **	Thomas Bros.	Type of Work
Carroll Road	Scranton St	Fenton Road	6/11/17	6/30/17	9:00PM - 5:00AM	1208-F7, G7, H7, J7	1,5,7,8
Camino Santa Fe	Construction Ct	Trade Street	6/11/17	6/30/17	9:00PM - 5:00AM	1208 J7, 1228 J1	1,5,7,8


Comments: Vault crew - Phases 2, 6, 11 and 28 only (Phases 11 and 28 from previously approved permit) (Sunday - Thursday night work, 9pm - 5am)

Must be submitted a minimum of 2 working days prior to start of work. All columns must be filled out for proper authorization
 Fax or mail to: City of San Diego • Traffic Control Permit Section • 1222 First Avenue, MS 501 • San Diego, CA 92101. Fax (619) 446-5489 Office (619) 446-5150
 * Work Days: Monday Through Friday ** Work Hours : 8:30 AM - 3:30PM. Unless other hours are preapproved)
 No Work on Saturdays, Sundays, or Holidays Unless Approved and Noted In Comments
 Minimum of 5 working days required for construction work which affects traffic signal e-mail info to: ds@sdge.com

* Sign on Plash Carroll Rd & Camino Santa Fe

ATTENTION UTILITY COMPANY

Special Inspection Fees May Be Applied By City of San Diego For Any Night or Weekend Work.

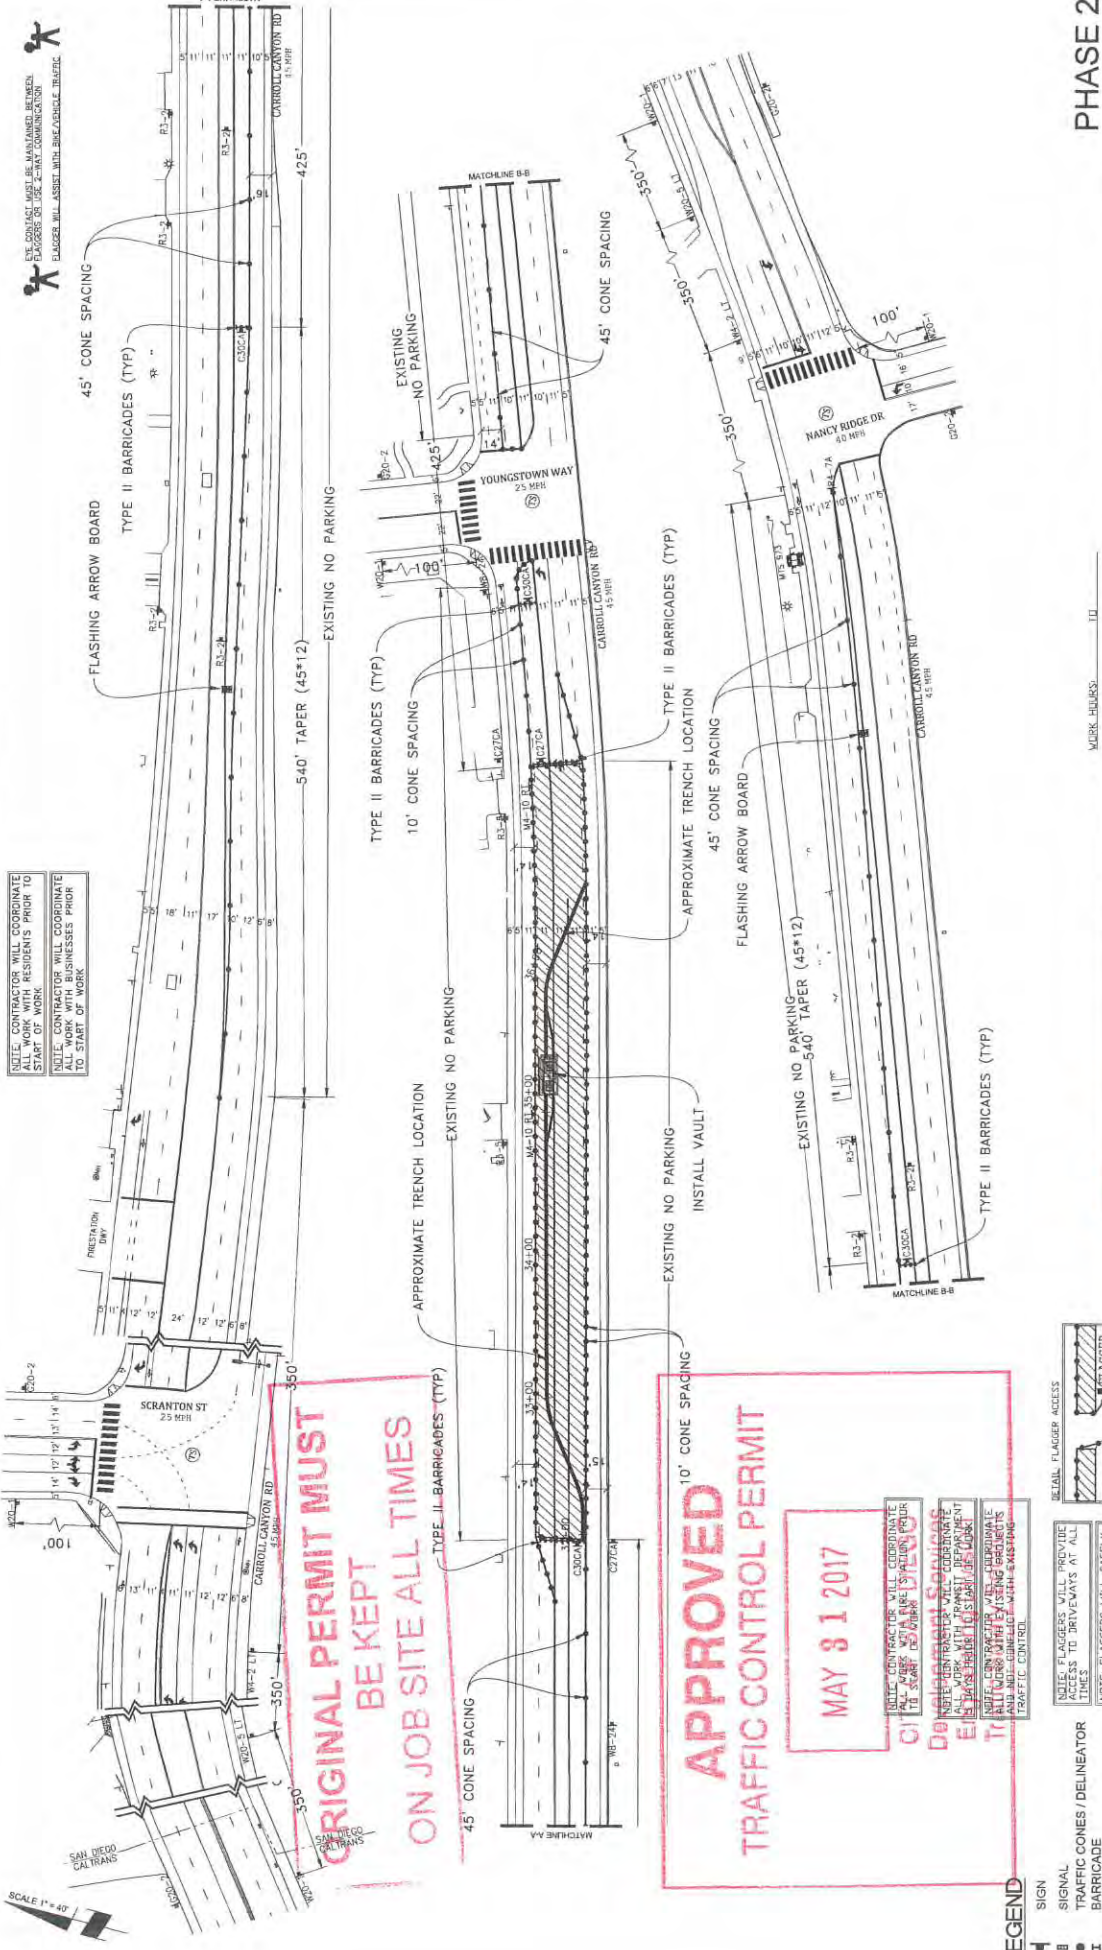

NOTE: CONTRACTOR WILL COORDINATE ALL WORK WITH RESIDENTS PRIOR TO START OF WORK.
 NOTE: CONTRACTOR WILL COORDINATE ALL WORK WITH BUSINESSES PRIOR TO START OF WORK.


SCALE 1" = 40'

ORIGINAL PERMIT MUST BE KEPT ON JOB SITE ALL TIMES

APPROVED TRAFFIC CONTROL PERMIT
MAY 31 2017

NOTE: CONTRACTOR WILL COORDINATE ALL WORK WITH RESIDENTS PRIOR TO START OF WORK.
 NOTE: CONTRACTOR WILL COORDINATE ALL WORK WITH BUSINESSES PRIOR TO START OF WORK.

- LEGEND**
- SIGNAL
 - TRAFFIC CONES / DELINEATOR
 - BARRICADE
 - FLAGGER
 - FLASHING ARROW SIGN
 - WORK ZONE
 - BUS STOP

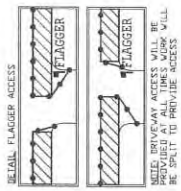

PHASE 2

DATE: Mar. 6, 2017
 DESIGNED BY: Clint Jones

PROJECT NAME: TL23071 - SYCAMORE CANYON SUBSTATION TO PENASQUITOS - 230 KV UNDERGROUND
 AIRX JOB#: X160218
 TYPE OF WORK: TRENCHING / CONDUIT
 MISC/POTHOLE:#

AIRX SURVEYS, INC.
 Gail McMorrin, President
 254 EAST EL MONTE PARKWAY, SUITE C
 PLEASANTON, CA 94527
 PHONE: (925) 464-6041
 CELL: (925) 418-3708


WORK SHEETS: 10

PROJECT NAME: TL23071 - SYCAMORE CANYON SUBSTATION TO PENASQUITOS - 230 KV UNDERGROUND
 AIRX JOB#: X160218
 TYPE OF WORK: TRENCHING / CONDUIT
 MISC/POTHOLE:#

THOMAS GRID#:
 DRAWN FOR: CITY OF SAN DIEGO


SHEET 004 OF 148

ORIGINAL PERMIT MUST BE KEPT ON JOB SITE ALL TIMES

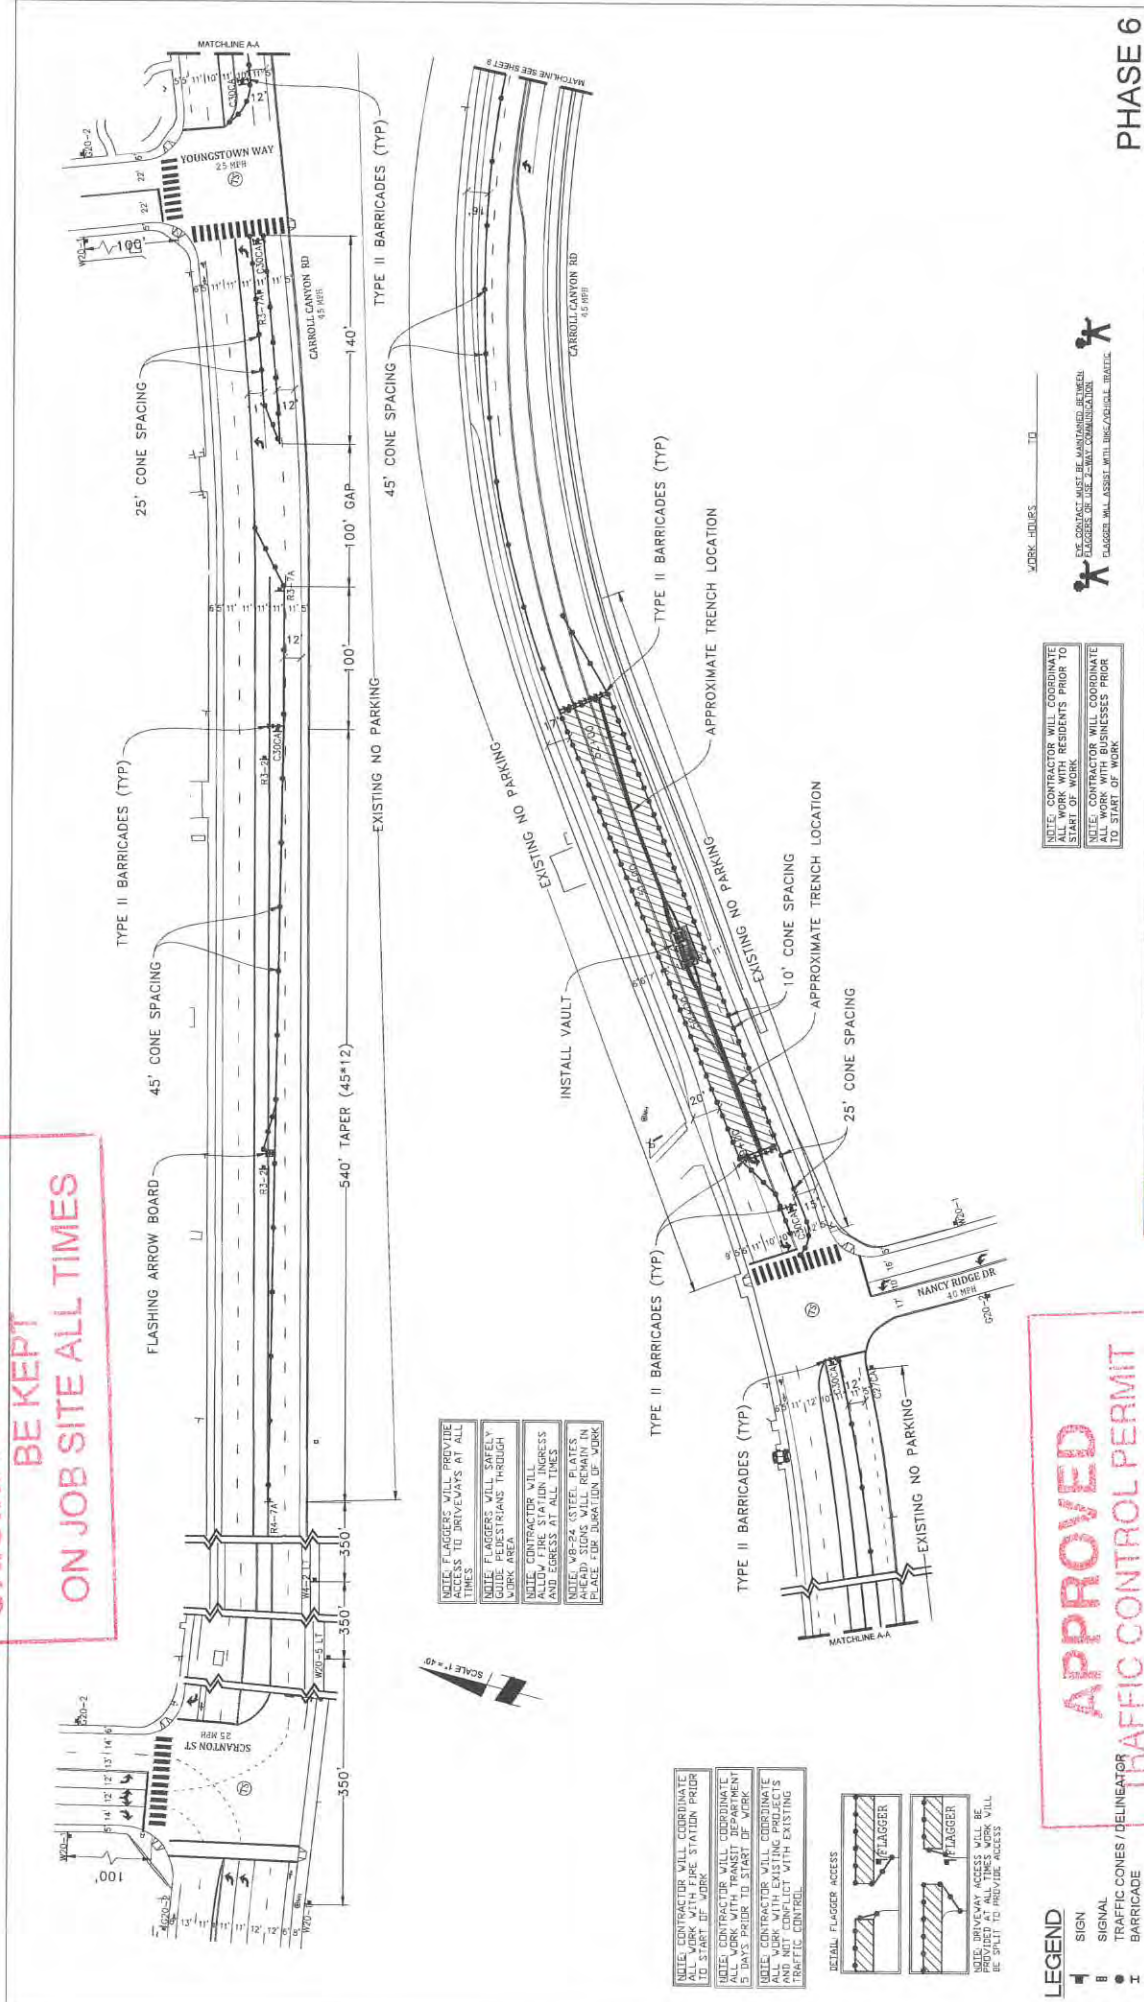

NOTE: FLAGGERS WILL PROVIDE ACCESS TO DRIVEWAYS AT ALL TIMES. FLAGGERS WILL SAFELY GUIDE PEDESTRIANS THROUGH WORK AREA.
 NOTE: CONTRACTOR WILL ALLOW FIRE STATION INGRESS AND EGRESS AT ALL TIMES.
 NOTE: W8-24 STEEL PLATES SHALL BE INSTALLED AT WORK PLACE FOR PROTECTION OF WORK.

NOTE: CONTRACTOR WILL COORDINATE WITH FIRE STATION PRIOR TO START OF WORK.
 NOTE: CONTRACTOR WILL COORDINATE ALL WORK WITH TRANSIT DEPARTMENT 5 DAYS PRIOR TO START OF WORK.
 NOTE: CONTRACTOR WILL COORDINATE WITH ALL UTILITIES AND NOT CONFLICT WITH EXISTING TRAFFIC CONTROL.

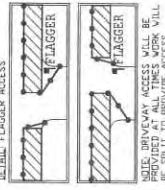

LEGEND
 SIGN
 SIGNAL
 TRAFFIC CONES / DELINEATOR
 BARRICADE
 FLAGGER
 FLASHING ARROW SIGN
 WORK ZONE
 BUS STOP


APPROVED
TRAFFIC CONTROL PERMIT
MAY 31 2017
 CITY OF SAN DIEGO
 Development Services
 Engineering Division
 Traffic Safety Section

NOTE: CONTRACTOR WILL COORDINATE WITH RESIDENTS PRIOR TO START OF WORK.
 NOTE: CONTRACTOR WILL COORDINATE ALL WORK WITH BUSINESSES PRIOR TO START OF WORK.

DE CONTRACTOR WILL MAINTAIN BARRICADES ON USE AT ALL TIMES. FLAGGERS WILL ASSIST WITH LINE/ADJACENT TRAFFIC.

PHASE 6

PROJECT NAME: TL23071 - SYCAMORE CANYON SUBSTATION TO PENASQUITOS - 230 KV UNDERGROUND AIRX JOB#: X160218 TYPE OF WORK: TRENCHING / CONDUIT MISC/POTHOLE#: DRAWN FOR: CITY OF SAN DIEGO		DATE: Mar. 6, 2017 DESIGNED BY: Clint Jones SHEET 008 OF 148
Gail McMorran President AIRX 3534 EAST EL MONTE PARKWAY, SUITE C SAN DIEGO, CA 92107 PHONE: (619) 444-0007 CELL: (760) 418-3708		

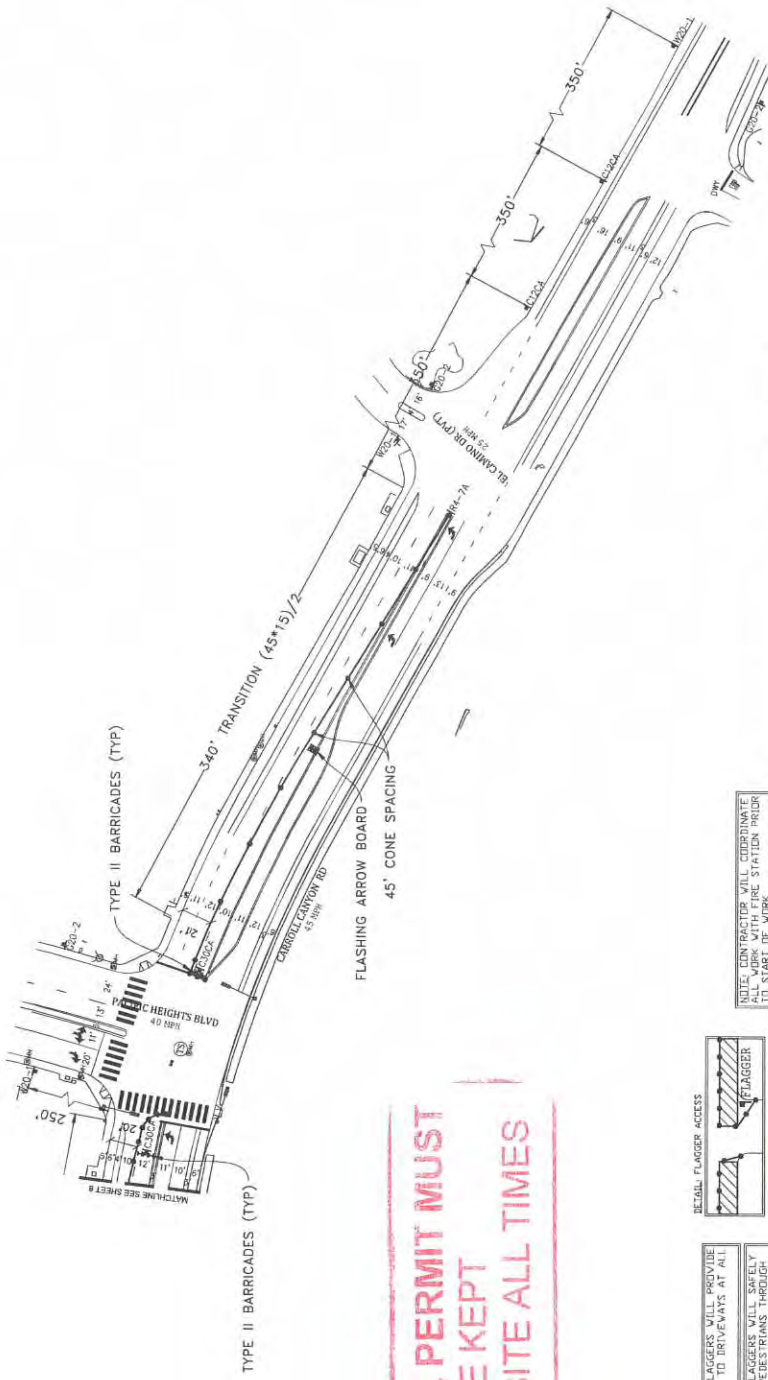

ORIGINAL PERMIT MUST BE KEPT ON JOB SITE ALL TIMES

- LEGEND**
- SIGN
 - TRAFFIC CONES / DELINEATOR
 - BARRICADE
 - FLAGGER
 - FLASHING ARROW SIGN
 - WORK ZONE
 - BUS STOP

NOTE: FLAGGERS WILL PROVIDE ACCESS TO DRIVEWAYS AT ALL TIMES.

NOTE: FLAGGERS WILL SAFELY GUIDE PEDESTRIANS THROUGH WORK AREA.

NOTE: CONTRACTOR WILL PROVIDE AND EGRESS AT ALL TIMES.

NOTE: SUB-24 STEEL BRATES AHEAD SIGNS WILL REMAIN IN PLACE FOR DURATION OF WORK.

RETAIL FLAGGER ACCESS

NOTE: CONTRACTOR WILL COORDINATE ALL WORK WITH TRANSIT DEPARTMENT 5 DAYS PRIOR TO START OF WORK.

NOTE: CONTRACTOR WILL COORDINATE ALL WORK WITH EXISTING PROJECTS ALL WORK TO BE COMPLETED WITH EXISTING TRAFFIC CONTROL.

NOTE: DRIVEWAY ACCESS WILL BE SPLIT TO PROVIDE ACCESS.

NOTE: CONTRACTOR WILL COORDINATE ALL WORK WITH RESIDENTS PRIOR TO START OF WORK.

NOTE: CONTRACTOR WILL COORDINATE ALL WORK WITH BUSINESSES PRIOR TO START OF WORK.

WORK HOURS: _____ TO _____



APPROVED
TRAFFIC CONTROL PERMIT

MAY 31 2017


CITY OF SAN DIEGO
 Development Services
 Engineering Division
 Traffic Safety Section

PHASE 6 (CONT)

		Gail McMorrin President	PROJECT NAME: TL23071 - SYCAMORE CANYON SUBSTATION TO PENASQUITOS - 230 KV UNDERGROUND	DATE: Mar. 6, 2017 DESIGNED BY: Clint Jones
AIRX JOB#: X160218		THOMAS BRIDG#: -	SHEET 009 OF 148	
TYPE OF WORK: TRENCHING / CONDUIT		DRAWN FOR: CITY OF SAN DIEGO		
MISCPATHOLES#:				

**ORIGINAL PERMIT MUST
BE KEPT
ON JOB SITE ALL TIMES**

SCALE 1" = 40'

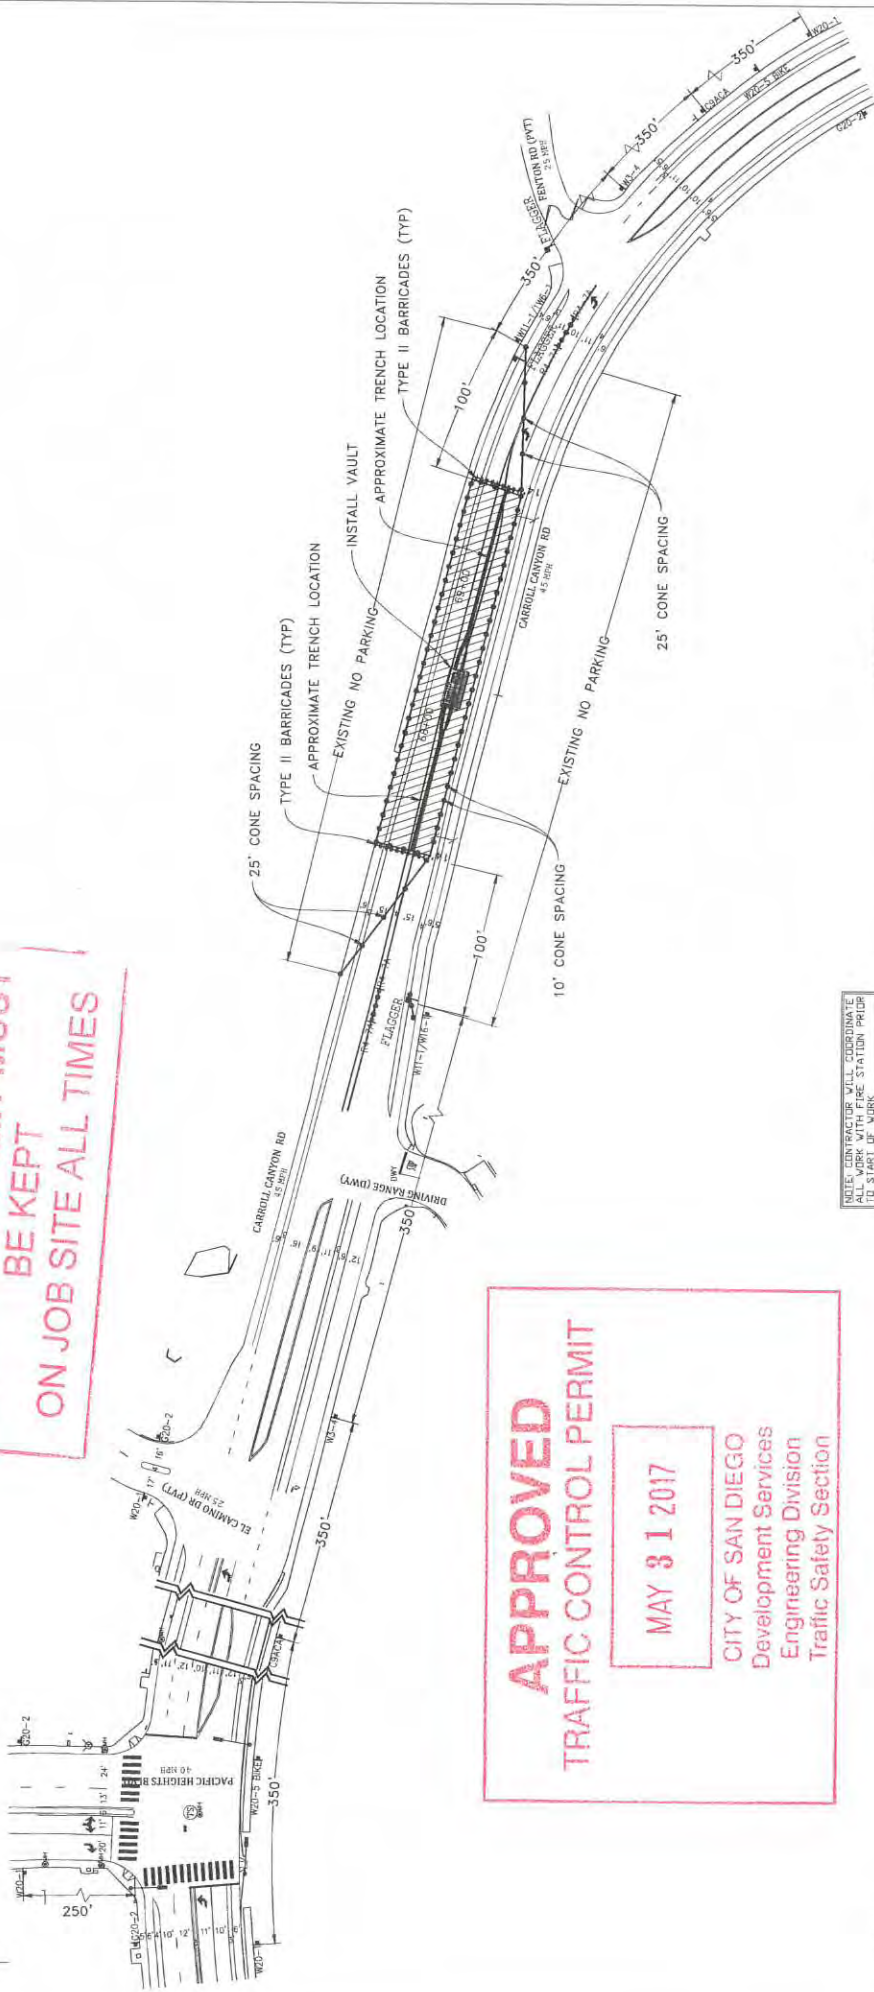


**APPROVED
TRAFFIC CONTROL PERMIT**

MAY 31 2017

CITY OF SAN DIEGO
Development Services
Engineering Division
Traffic Safety Section

- LEGEND**
- SIGN
 - TRAFFIC CONES / DELINEATOR
 - BARRICADE
 - FLAGGER
 - FLASHING ARROW SIGN
 - WORK ZONE
 - BUS STOP

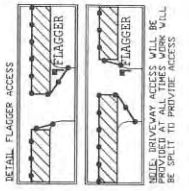

NOTE: FLAGGERS WILL PROVIDE ACCESS TO DRIVENAVS AT ALL TIMES

NOTE: FLAGGERS WILL SAFELY GUIDE AND DIRECT TRAFFIC THROUGH

NOTE: CONSTRUCTION WILL ALLOW FIRE STATION ACCESS AND EGRESS AT ALL TIMES

NOTE: WB-24 (S) FUEL PLATES AHEAD SIGNS WILL REMAIN IN PLACE FOR DURATION OF WORK

NOTE: CONTRACTOR WILL COORDINATE ALL WORK WITH FIRE STATION PRIOR TO START OF WORK

NOTE: CONTRACTOR WILL COORDINATE ALL WORK WITH RESIDENTS PRIOR TO START OF WORK

NOTE: CONTRACTOR WILL COORDINATE ALL WORK WITH BUSINESSES PRIOR TO START OF WORK

NOTE: CONTRACTOR WILL COORDINATE ALL WORK WITH RESIDENTS PRIOR TO START OF WORK

NOTE: CONTRACTOR WILL COORDINATE ALL WORK WITH BUSINESSES PRIOR TO START OF WORK

WORK HOURS: _____ TO _____

FLAGGER WILL ASSESS WITH BUS/VEHICLE TRAFFIC


CONTRACTOR WILL COORDINATE WITH BUS/VEHICLE TRAFFIC



**NIGHT WORK ONLY
PHASE 11**

PROJECT NAME: TL23071 - SYCAMORE CANYON SUBSTATION TO PENASQUITOS - 230 KV UNDERGROUND		DATE: Mar. 15, 2017
AIRX JOB#: X160218		DESIGNED BY: Clint Jones
TYPE OF WORK: TRENCHING / CONDUIT		THOMAS GRID#: -
MISC/FOTHOLE#:		DRAWN FOR: CITY OF SAN DIEGO
UNITS: SURVEYORS, INC.		Gail McMoran President
AIRX 2524 GAIT EL MONTE PARKWAY, SUITE C SANDHILL, CALIFORNIA 92087 PHONE: (760) 418-3728		SHEET 016 OF 148

**ORIGINAL PERMIT MUST
BE KEPT
ON JOB SITE ALL TIMES**

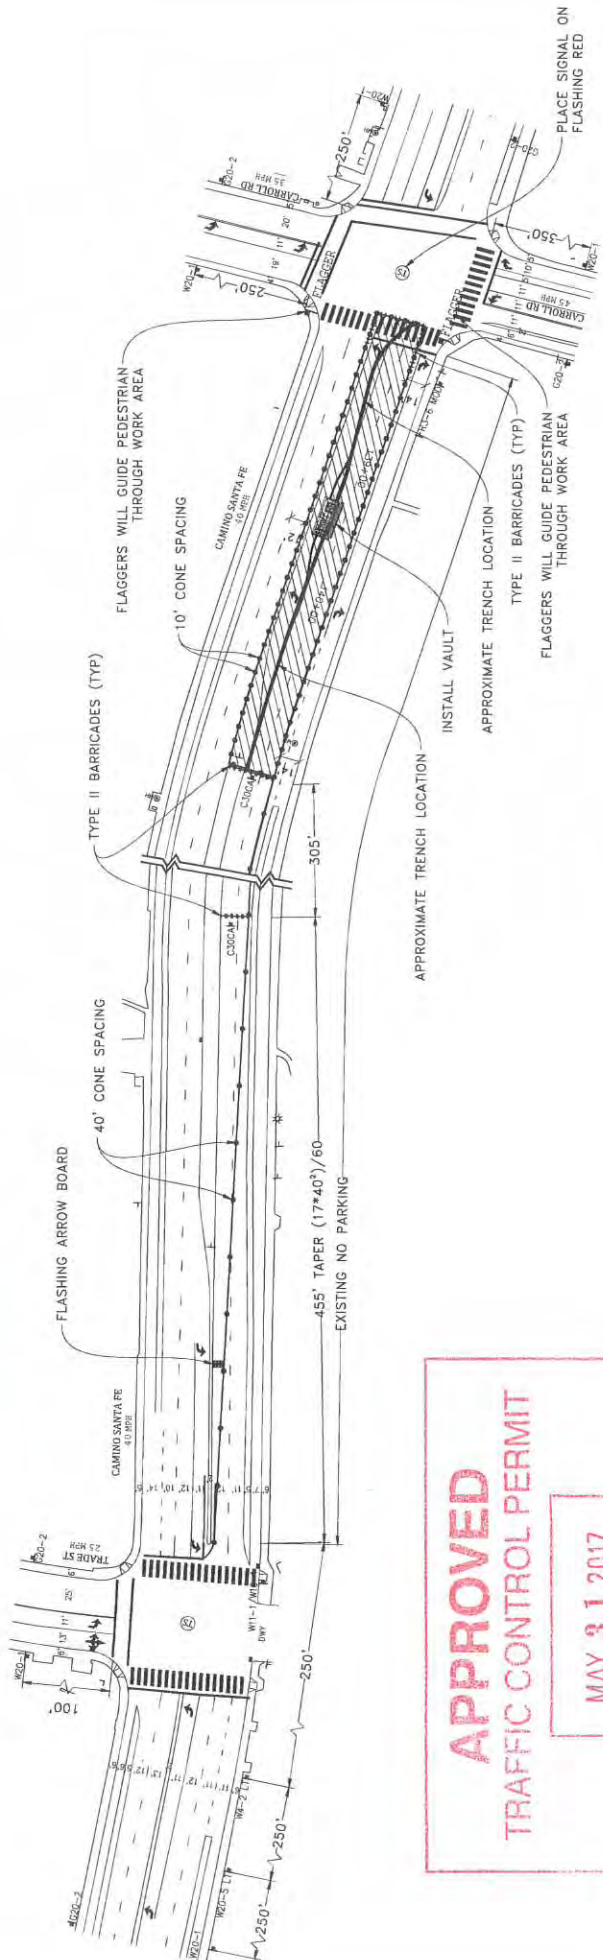


**APPROVED
TRAFFIC CONTROL PERMIT**

MAY 31 2017

CITY OF SAN DIEGO
Development Services
Engineering Division
Traffic Safety Section

- LEGEND**
- SIGN
 - TRAFFIC CONES / DELINEATOR
 - BARRICADE
 - FLAGGER
 - FLASHING ARROW SIGN
 - WORK ZONE
 - BUS STOP

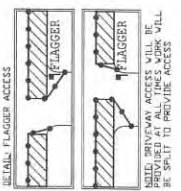

NOTE: CONTRACTOR WILL COORDINATE ALL WORK WITH TRANSIT DEPARTMENT 5 DAYS PRIOR TO START OF WORK

NOTE: CONTRACTOR WILL COORDINATE ALL WORK WITH BUSINESSES PRIOR TO START OF WORK

NOTE: CONTRACTOR WILL COORDINATE ALL WORK WITH RESIDENTS PRIOR TO START OF WORK

NOTE: CONTRACTOR WILL COORDINATE ALL WORK WITH BUSINESSES PRIOR TO START OF WORK

NOTE: CONTRACTOR MUST BE MAINTAINED BY FLAGGER. ALL APPROX. WITH BARRICADE SIGNAGE

WORK HOURS: _____ TO _____



**NIGHT WORK ONLY
PHASE 28**

PROJECT NAME: TL23071 - SYCAMORE CANYON SUBSTATION TO PENASQUITOS - 230 KV UNDERGROUND

AIR JOB#: XT60218

THOMAS GRID#: -

TYPE OF WORK: TRENCHING / CONDUIT

DRAWN FOR: CITY OF SAN DIEGO

MISC/NOTES#:

UTILITY SURVEYORS, INC.

AIRX

Gail McMoran
President

254 EAST EL NORTE PARKWAY, SUITE C
ESCONDIDO, CA 92027
PH: (760) 941-8888
CELL: (760) 418-5728

DATE: Mar. 15, 2017

DESIGNED BY: Clint Jones

SHEET 037 OF 148