



# Traffic Control Permit (TCP) Multiple Location List

( Franchise Utility Company Only - May Not Be submitted By Contractor)

THE CITY OF SAN DIEGO

**APPROVED**  
TRAFFIC CONTROL PERMIT

JUN 30 2017

CITY OF SAN DIEGO  
Development Services  
Engineering Division  
Traffic Safety Section

To: City of San Diego, Traffic Permit Section

Date: 6/29/2017

From: (Company): SDG&E

Phone No.: 619-778-2405

Contact Person: Rod Nelson

Fax.: \_\_\_\_\_

W.O. or Account #: Permit # \_\_\_\_\_

TCP No. \_\_\_\_\_

City Use Only

Authorized # \_\_\_\_\_

By [Signature]

Yes  No

Date Reviewed 6/30/2017

**TYPE OF WORK**

- 1 = Lane Closure
- 2 = Street Closure
- 3 = Sidewalk Closure
- 4 = Alley Closure
- 5 = Parking Lane
- 6 = Detour
- 7 = Trenching
- 8 = Flagging

Location	From	To	Start Date *	End Date *	Work Hours **	Thomas Bros.	Type of Work
**Pomerado Road	2200' West of Willow Creek Road/Ave of Nations	Scripps Ranch Blvd	7/8/17	7/9/17	See work hours below	1209-G6, H5, J5	1,7,8
Willow Creek Road	Pomerado Road	Caminito Covewood	7/8/17	7/9/17	See work hours below	1209-G6, G5	8
Avenue of Nations	Pomerado Road	End of Street	7/8/17	7/9/17	See work hours below	1209-G6, G5	8

>>> Place CMS on I-15 (NB and SB): "CONSTRUCTION ON POMERADO RD - EXPECT DELAYS" <<<<

Vault Crew - Saturday 7/8/17 (8AM - 4:30PM), Sunday 7/9/17 (8:30AM - 3:30PM)

\*\*Pomerado Road west of Willow Creek Road/Ave of Nations (County ROW)

>>> Warning signs on approach to flagging operation will be doubled in east bound and west bound directions along Pomerado Road

>>> Flaggers to assist with potential back ups and provide better traffic circulation for all movements at signalized intersections that require flash.

**Comments:** (Minimum 4 flaggers at intersection)

Must be submitted a minimum of 2 working days prior to start of work. All columns must be filled out for proper authorization

Fax or mail to: City of San Diego • Traffic Control Permit Section • 1222 First Avenue, MS 501 • San Diego, CA 92101. Fax (619) 446-5489 Office (619) 446-5150


\* Work Days: Monday Through Friday \*\* Work Hours : 8:30 AM - 3:30PM. Unless other hours are preapproved)

No Work on Saturdays, Sundays, or Holidays Unless Approved and Noted In Comments

Minimum of 5 working days required for construction work which affects traffic signal e-mail info to: [JVava@sandiego.gov](mailto:JVava@sandiego.gov)

**ORIGINAL PERMIT MUST  
BE KEPT  
ON JOB SITE ALL TIMES**

**SIGN LEGEND**

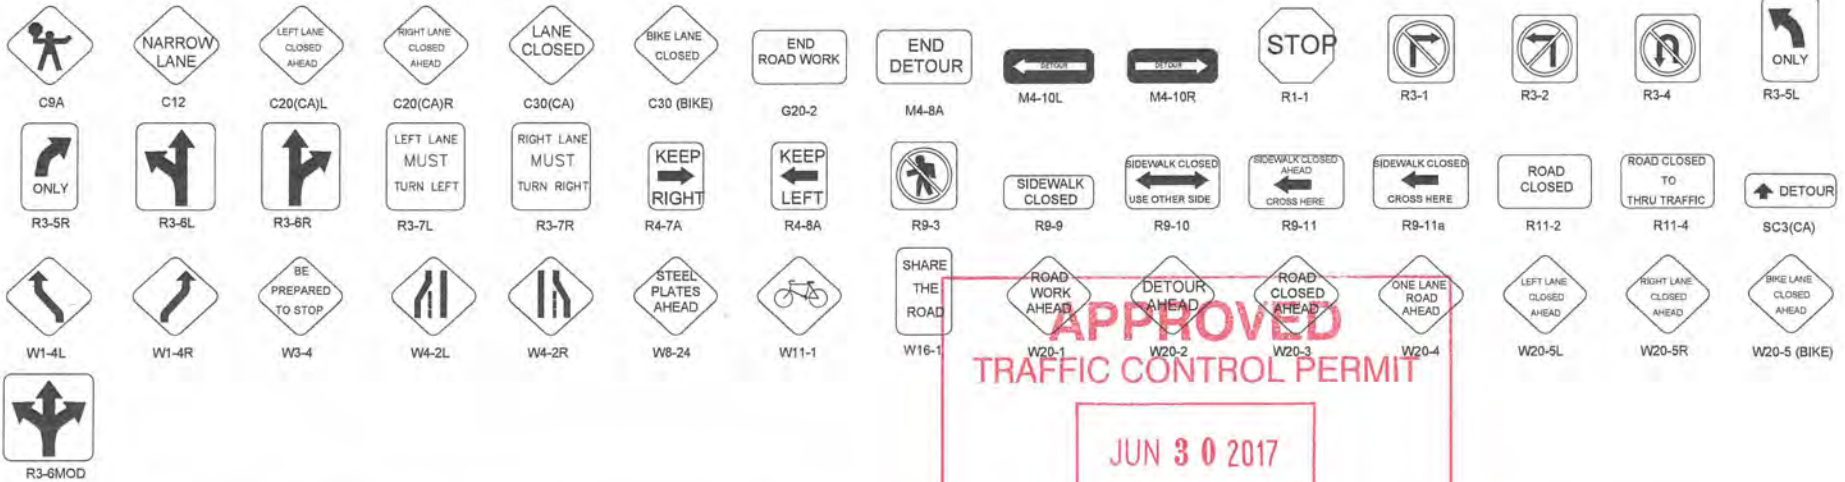

APPROACH SPEED (MPH)
25
30
35
40
45
50
55+

MINIMUM DISTANCE (FEET) BETWEEN SIGNS AND FROM LAST SIGN TO TAPER
100
250
250
250
500
500
500

L	MINIMUM TAPER LENGTHS (L) (FEET) FOR 12-FOOT LANE	
	1/2L	1/3L
125	65	45
180	90	60
245	125	85
320	160	110
540	270	180
600	300	200
660	330	220

BUFFER LENGTH (FEET)
155
200
250
305
360
425
495

TAPER	MAX CONE SPACING	TANGENT	CONFLICT
25	50	15	15
30	60	15	15
35	70	17	17
40	80	20	20
45	90	22	22
50	100	25	25
55	110	27	27

**LEGEND**

- APPROXIMATE POTHOLE LOCATION
- SIGN
- TRAFFIC CONES / DELINEATOR
- BARRICADE
- FLAGGER
- FLASHING ARROW SIGN
- WORK ZONE
- CONSTRUCTION VEHICLE
- BUS STOP

APPROVED  
TRAFFIC CONTROL PERMIT

JUN 30 2017

CITY OF SAN DIEGO  
Development Services  
Engineering Division  
Traffic Safety Section

ORIGINAL PERMIT MUST  
BE KEPT  
ON JOB SITE ALL TIMES

UTILITY SURVEYORS, INC.  
  
**AIRX**  
 Gail McMorran  
 President  
 2534 EAST EL NORTE PARKWAY, SUITE C  
 ESCONDIDO, CA 92027  
 PHONE: (760) 480-2347  
 CELL: (760) 419-3738

**PROJECT NAME:** TL23071 - Sycamore Canyon Substation To Penasquitos Substation - 230 KV Underground

AIRX JOB#: X160218      THOMAS GRID#: --

TYPE OF WORK: TRENCHING / CONDUIT      DRAWN FOR: SAN DIEGO COUNTY

MISC/POTHOLE#:


DATE: Mar 2, 2017  
 DESIGNED BY:  
 Clint Jones



**APPROVED**  
TRAFFIC CONTROL PERMIT

**JUN 30 2017**

CITY OF SAN DIEGO  
Development Services  
Engineering Division  
Traffic Safety Section

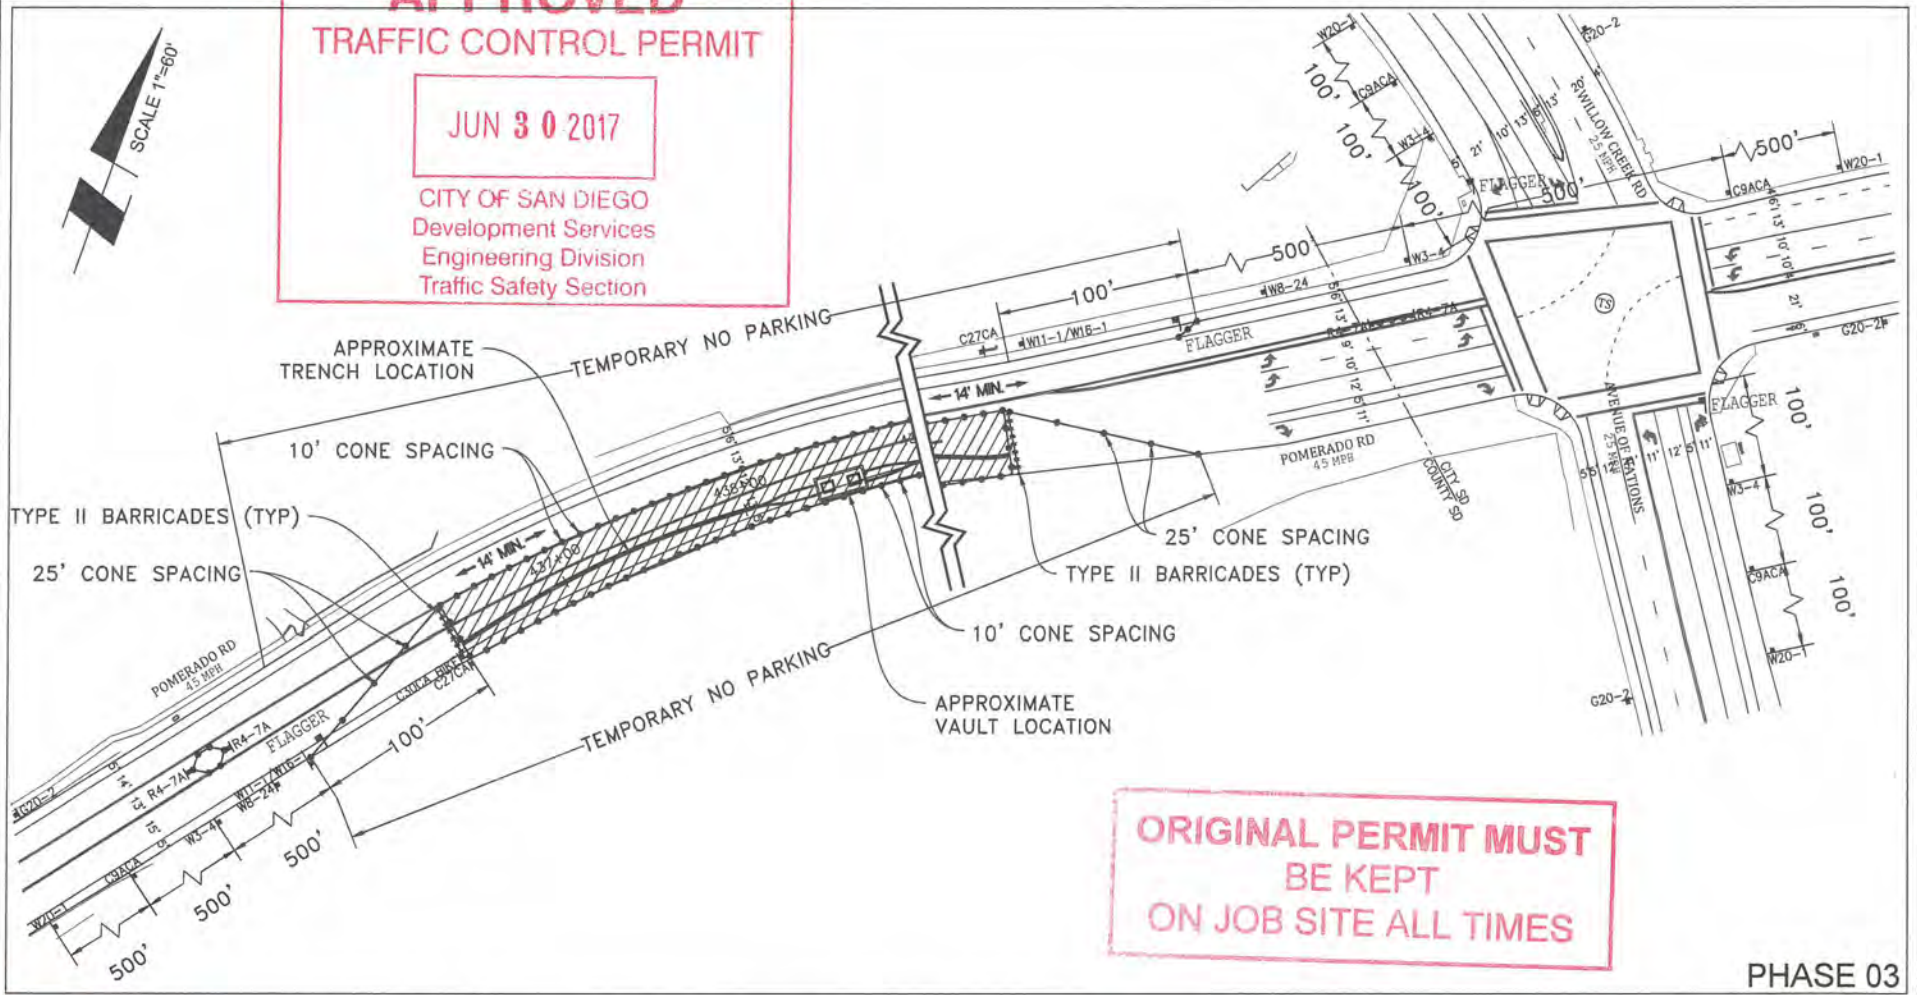

**ORIGINAL PERMIT MUST  
BE KEPT  
ON JOB SITE ALL TIMES**



PHASE 03

UTILITY SURVEYORS, INC.  
**AIRX**  
2534 EAST EL NORTE PARKWAY, SUITE C  
ESCONDIDO, CA 92027  
PHONE: (760) 480-2347  
CELL: (760) 419-3738

**Gail McMorran**  
President

<b>PROJECT NAME:</b> TL23071 - Sycamore Canyon Substation To Penasquitos Substation - 230 KV Underground	
AIRX JOB#: X160218	THOMAS GRID#: -
TYPE OF WORK: TRENCHING / CONDUIT	DRAWN FOR: SAN DIEGO COUNTY
MISC/POTHOLE#:	

DATE: Mar 2, 2017
DESIGNED BY: Clint Jones
<b>SHEET 4 OF 4</b>

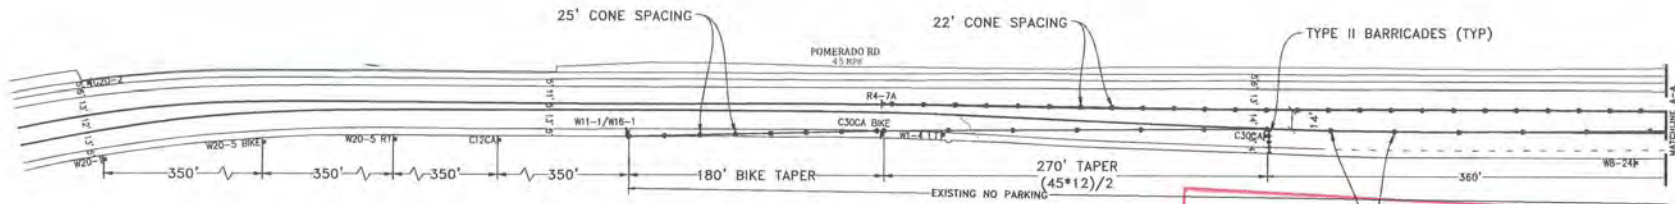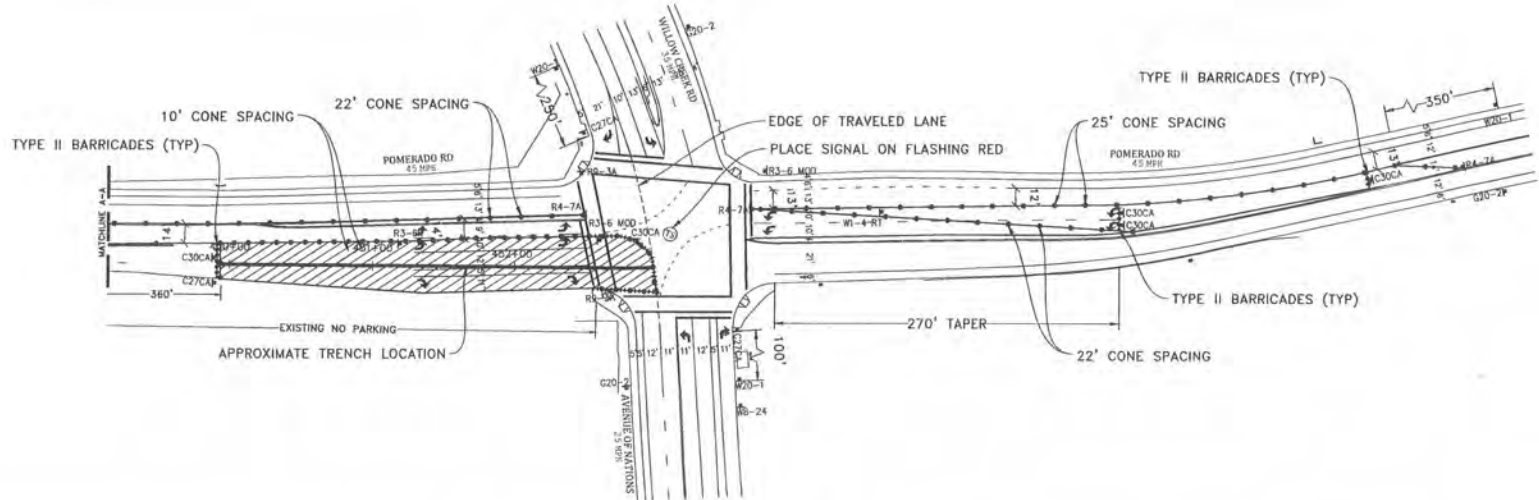

NOTE: CONTRACTOR WILL COORDINATE ALL WORK WITH FIRE STATION PRIOR TO START OF WORK


NOTE: CONTRACTOR WILL COORDINATE ALL WORK WITH TRANSIT DEPARTMENT 5 DAYS PRIOR TO START OF WORK

NOTE: CONTRACTOR WILL COORDINATE ALL WORK WITH EXISTING PROJECTS AND NOT CONFLICT WITH EXISTING TRAFFIC CONTROL

NOTE: CONTRACTOR WILL COORDINATE ALL WORK WITH RESIDENTS PRIOR TO START OF WORK

NOTE: CONTRACTOR WILL COORDINATE ALL WORK WITH BUSINESSES PRIOR TO START OF WORK

WORK HOURS: \_\_\_\_\_ TO \_\_\_\_\_

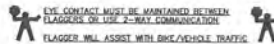

**LEGEND**

- SIGN
- TRAFFIC CONES / DELINEATOR
- BARRICADE
- FLAGGER
- FLASHING ARROW SIGN
- WORK ZONE
- BUS STOP


NOTE: FLAGGERS WILL PROVIDE ACCESS TO DRIVEWAYS AT ALL TIMES

NOTE: FLAGGERS WILL SAFELY GUIDE PEDESTRIANS THROUGH WORK AREA

NOTE: CONTRACTOR WILL ALLOW FIRE STATION INGRESS AND EGRESS AT ALL TIMES

NOTE: WB-24 STEEL PLATES AHEAD SIGNS WILL REMAIN IN PLACE FOR DURATION OF WORK

**DETAIL FLAGGER ACCESS**

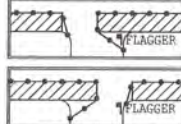

NOTE: DRIVEWAY ACCESS WILL BE PROVIDED AT ALL TIMES WORK WILL BE SPLIT TO PROVIDE ACCESS

**AIRX** SURVEYORS, INC.  
**Gail McMoran**  
 President  
 2534 EAST EL NORTE PARKWAY, SUITE C  
 ESCONDIDO, CA 92027  
 PHONE: (760) 480-2347  
 CELL: (760) 418-3738

**APPROVED**  
**TRAFFIC CONTROL PERMIT**

**JUN 30 2017**

CITY OF SAN DIEGO  
 Development Services  
 Engineering Division  
 Traffic Safety Section

PHASE 82

PROJECT NAME: TL23071 - SYCAMORE CANYON SUBSTATION TO PENASQUITOS - 230 KV UNDERGROUND		DATE: Mar. 21, 2017
AIRX JOB#: X160218	THOMAS GRID#: -	DESIGNED BY: Clint Jones
TYPE OF WORK: TRENCHING / CONDUIT - DRAWN FOR: GALTRANS		SHEET 098 OF 148
MISC./POTHOLES#: _____		

**ORIGINAL PERMIT MUST  
 BE KEPT  
 ON JOB SITE ALL TIME**