



# Traffic Control Permit (TCP) Multiple Location List

( Franchise Utility Company Only - May Not Be submitted By Contractor)

THE CITY OF SAN DIEGO

To: City of San Diego, Traffic Permit Section

Date: 8/10/2017

From: (Company): SDG&E

Phone No.: 619-778-2405

Contact Person: Rod Nelson

Fax.: \_\_\_\_\_

W.O. or Account #: Permit # \_\_\_\_\_

TCP No. \_\_\_\_\_

**APPROVED**  
TRAFFIC CONTROL PERMIT

AUG 10 2017

CITY OF SAN DIEGO  
Development Services  
Engineering Division  
Traffic Safety Section

City Use Only

Authorized # \_\_\_\_\_

By Felipe Avila

Yes  No \_\_\_\_\_

Date Reviewed 8/10/17

**TYPE OF WORK**

- 1 = Lane Closure
- 2 = Street Closure
- 3 = Sidewalk Closure
- 4 = Alley Closure
- 5 = Parking Lane
- 6 = Detour
- 7 = Trenching
- 8 = Flagging

Location	From	To	Start Date *	End Date *	Work Hours **	Thomas Bros.	Type of Work
Pomerado Road	Chabad Center Driveway	Fairbrook Road	8/12/17	8/12/17	8 AM - 4:30 PM	1209-J5, J4, 1210-A4	1,7,8
Avenida Magnifica	Mesa Madera Drive	Caminito Calor	8/12/17	8/12/17	8 AM - 4:30 PM	1209-J4, J5	8
Fairbrook Road	Pomerado Road	Caminito Magnifico	8/12/17	8/12/17	8 AM - 4:30 PM	1210-A4	8

>>> Place CMS on I-15 (NB and SB): "CONSTRUCTION ON POMERADO RD - EXPECT DELAYS" <<<<

**ORIGINAL PERMIT MUST  
BE KEPT  
ON JOB SITE ALL TIMES**

Vault Crew - Saturday 8/12/17 ONLY (8AM - 4:30PM) - Includes City ROW Phases 95 and 100

>>> Warning signs on approach to flagging operation will be doubled in east bound and west bound directions along Pomerado Road  
>>> Flaggers to assist with potential back ups and provide better traffic circulation for all movements at signalized intersections that require flash.

**Comments:** (Minimum 4 flaggers at intersection)

Must be submitted a minimum of 2 working days prior to start of work. All columns must be filled out for proper authorization


Fax or mail to: City of San Diego • Traffic Control Permit Section • 1222 First Avenue, MS 501 • San Diego, CA 92101. Fax (619) 446-5489 Office (619) 446-5150

\* Work Days: Monday Through Friday \*\* Work Hours : 8:30 AM - 3:30PM. Unless other hours are preapproved)

No Work on Saturdays, Sundays, or Holidays Unless Approved and Noted In Comments

Minimum of 5 working days required for construction work which affects traffic signal e-mail info to: [JVaca@sandiego.gov](mailto:JVaca@sandiego.gov)

**SIGN LEGEND**

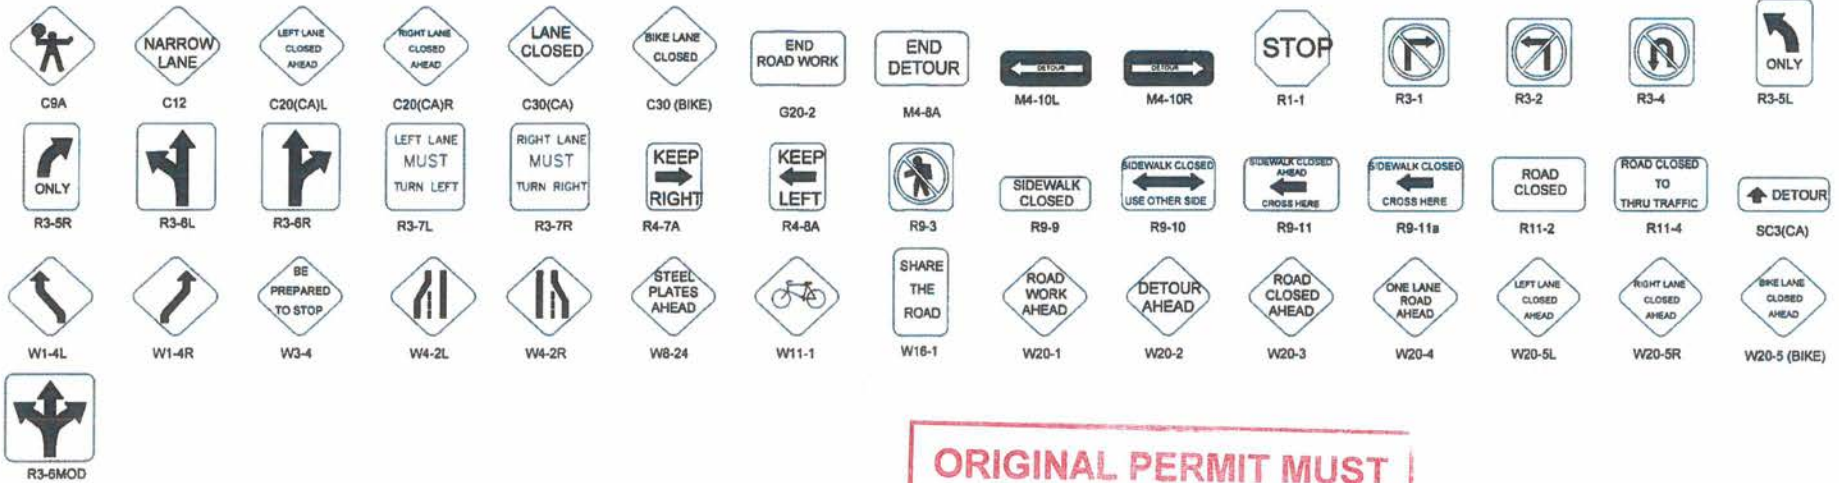

APPROACH SPEED (MPH)
25
30
35
40
45
50
55+

MINIMUM DISTANCE (FEET) BETWEEN SIGNS AND FROM LAST SIGN TO TAPER
100
250
250
250
350
350
350

MINIMUM TAPER LENGTHS (L) (FEET) FOR 12-FOOT LANE		
L	1/2L	1/3L
125	65	45
180	90	60
245	125	85
320	160	110
540	270	180
600	300	200
660	330	220

BUFFER LENGTH (FEET)
155
200
250
305
360
425
495

ORIGINAL PERMIT MUST BE KEPT ON JOB SITE ALL TIMES

MAX CONE SPACING		
TAPER	TANGENT	CONFLICT
25	50	12
30	60	15
35	70	17
40	80	20
45	90	22
50	100	25
55	110	27

**LEGEND**

- APPROXIMATE POTHOLE LOCATION
- SIGN
- TRAFFIC CONES / DELINEATOR
- BARRICADE
- FLAGGER
- FLASHING ARROW SIGN
- WORK ZONE
- CONSTRUCTION VEHICLE
- BUS STOP

UTILITY SURVEYORS, INC.  
  
**AIRX**  
 Gail McMorrان  
 President  
 2534 EAST EL NORTE PARKWAY, SUITE C  
 ESCONDIDO, CA 92027  
 PHONE: (760) 480-2347  
 CELL: (760) 419-3738

**PROJECT NAME:** TL23071 - Sycamore Canyon Substation To Penasquitos Substation 230 KV Underground

**AIRX JOB#:** X160218

**THOMAS GRID#:** -

**TYPE OF WORK:** TRENCHING / CONDUIT

**MISC/POTHOLE#:**

**DRAWN FOR:** SAN DIEGO COUNTY

APPROVED  
TRAFFIC CONTROL PERMIT  
AUG 10 2017

CITY OF SAN DIEGO  
Development Services  
Engineering Division  
Traffic Safety Section

**DATE:** Mar 2, 2017

**DESIGNED BY:**  
Clint Jones

**SHEET 1 OF 4**




# APPROVED TRAFFIC CONTROL PERMIT

AUG 10 2017






 

CITY OF SAN DIEGO  
Development Services  
Engineering Division  
Traffic Safety Section

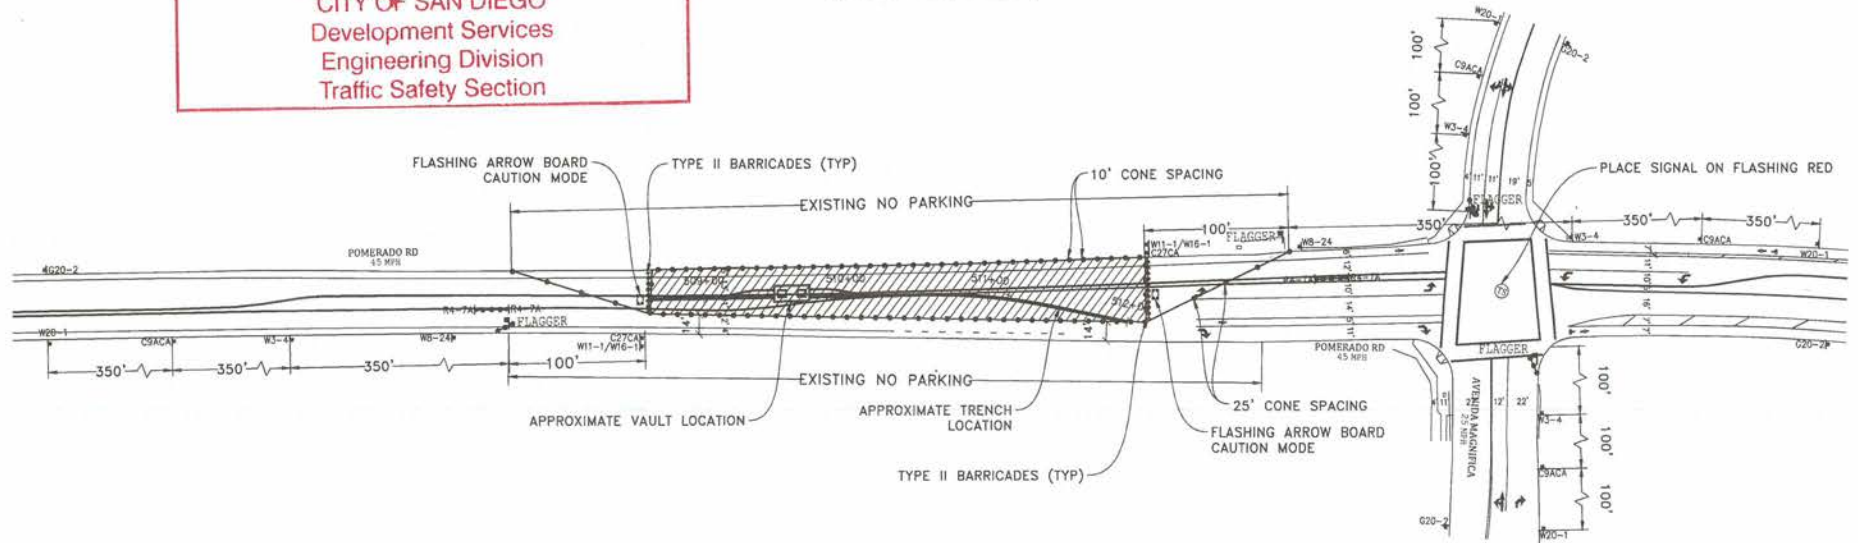**ORIGINAL PERMIT MUST  
BE KEPT  
ON JOB SITE ALL TIMES**

NOTE: VAULT INSTALL AND  
TRENCHING WILL BE CONSTRUCTED  
IN SEPARATE PHASES



### LEGEND

-  SIGN
-  TRAFFIC CONES / DELINEATOR
-  BARRICADE
-  FLAGGER
-  FLASHING ARROW SIGN
-  WORK ZONE
-  BUS STOP


NOTE: FLAGGERS WILL PROVIDE ACCESS TO DRIVEWAYS AT ALL TIMES

NOTE: FLAGGERS WILL SAFELY GUIDE PEDESTRIANS THROUGH WORK AREA

NOTE: CONTRACTOR WILL ALLOW FIRE STATION INGRESS AND EGRESS AT ALL TIMES

NOTE: W8-24 (STEEL PLATES AHEAD) SIGNS WILL REMAIN IN PLACE FOR DURATION OF WORK

#### DETAIL: FLAGGER ACCESS

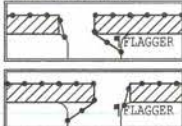

NOTE: DRIVEWAY ACCESS WILL BE PROVIDED AT ALL TIMES WORK WILL BE SPLIT TO PROVIDE ACCESS

NOTE: CONTRACTOR WILL COORDINATE ALL WORK WITH FIRE STATION PRIOR TO START OF WORK


NOTE: CONTRACTOR WILL COORDINATE ALL WORK WITH TRANSIT DEPARTMENT 5 DAYS PRIOR TO START OF WORK

NOTE: CONTRACTOR WILL COORDINATE ALL WORK WITH EXISTING PROJECTS AND NOT CONFLICT WITH EXISTING TRAFFIC CONTROL

NOTE: CONTRACTOR WILL COORDINATE ALL WORK WITH RESIDENTS PRIOR TO START OF WORK

NOTE: CONTRACTOR WILL COORDINATE ALL WORK WITH BUSINESSES PRIOR TO START OF WORK

WORK HOURS: \_\_\_\_\_ TO \_\_\_\_\_

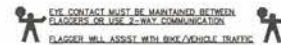

UTILITY SURVEYORS, INC.  
**AIRX**  
Gail McMorran  
President  
2534 EAST EL NORTE PARKWAY, SUITE C  
BROOKWOOD, GA 30027  
PHONE: (770) 489-2247  
CELL: (770) 419-2728

PROJECT NAME: TL23071 - SYCAMORE CANYON SUBSTATION TO PENASQUITOS - 2.30 KV UNDERGROUND	
AIRX JOB# X160218	THOMAS GRID#:-
TYPE OF WORK: TRENCHING / CONDUIT	DRAWN FOR: CALTRANS
MISC./POTHOLES#:	

DATE: Mar. 21, 2017  
DESIGNED BY:  
Clint Jones

SHEET 111 OF 148

PHASE 95

**ORIGINAL PERMIT MUST  
BE KEPT  
ON JOB SITE ALL TIMES**



NOTE: CONTRACTOR WILL COORDINATE ALL WORK WITH FIRE STATION PRIOR TO START OF WORK.



NOTE: CONTRACTOR WILL COORDINATE ALL WORK WITH TRANSIT DEPARTMENT 5 DAYS PRIOR TO START OF WORK.

NOTE: CONTRACTOR WILL COORDINATE ALL WORK WITH EXISTING PROJECTS AND NOT CONFLICT WITH EXISTING TRAFFIC CONTROL.

NOTE: CONTRACTOR WILL COORDINATE ALL WORK WITH RESIDENTS PRIOR TO START OF WORK.

NOTE: CONTRACTOR WILL COORDINATE ALL WORK WITH BUSINESSES PRIOR TO START OF WORK.

WORK HOURS: \_\_\_\_\_ TO \_\_\_\_\_

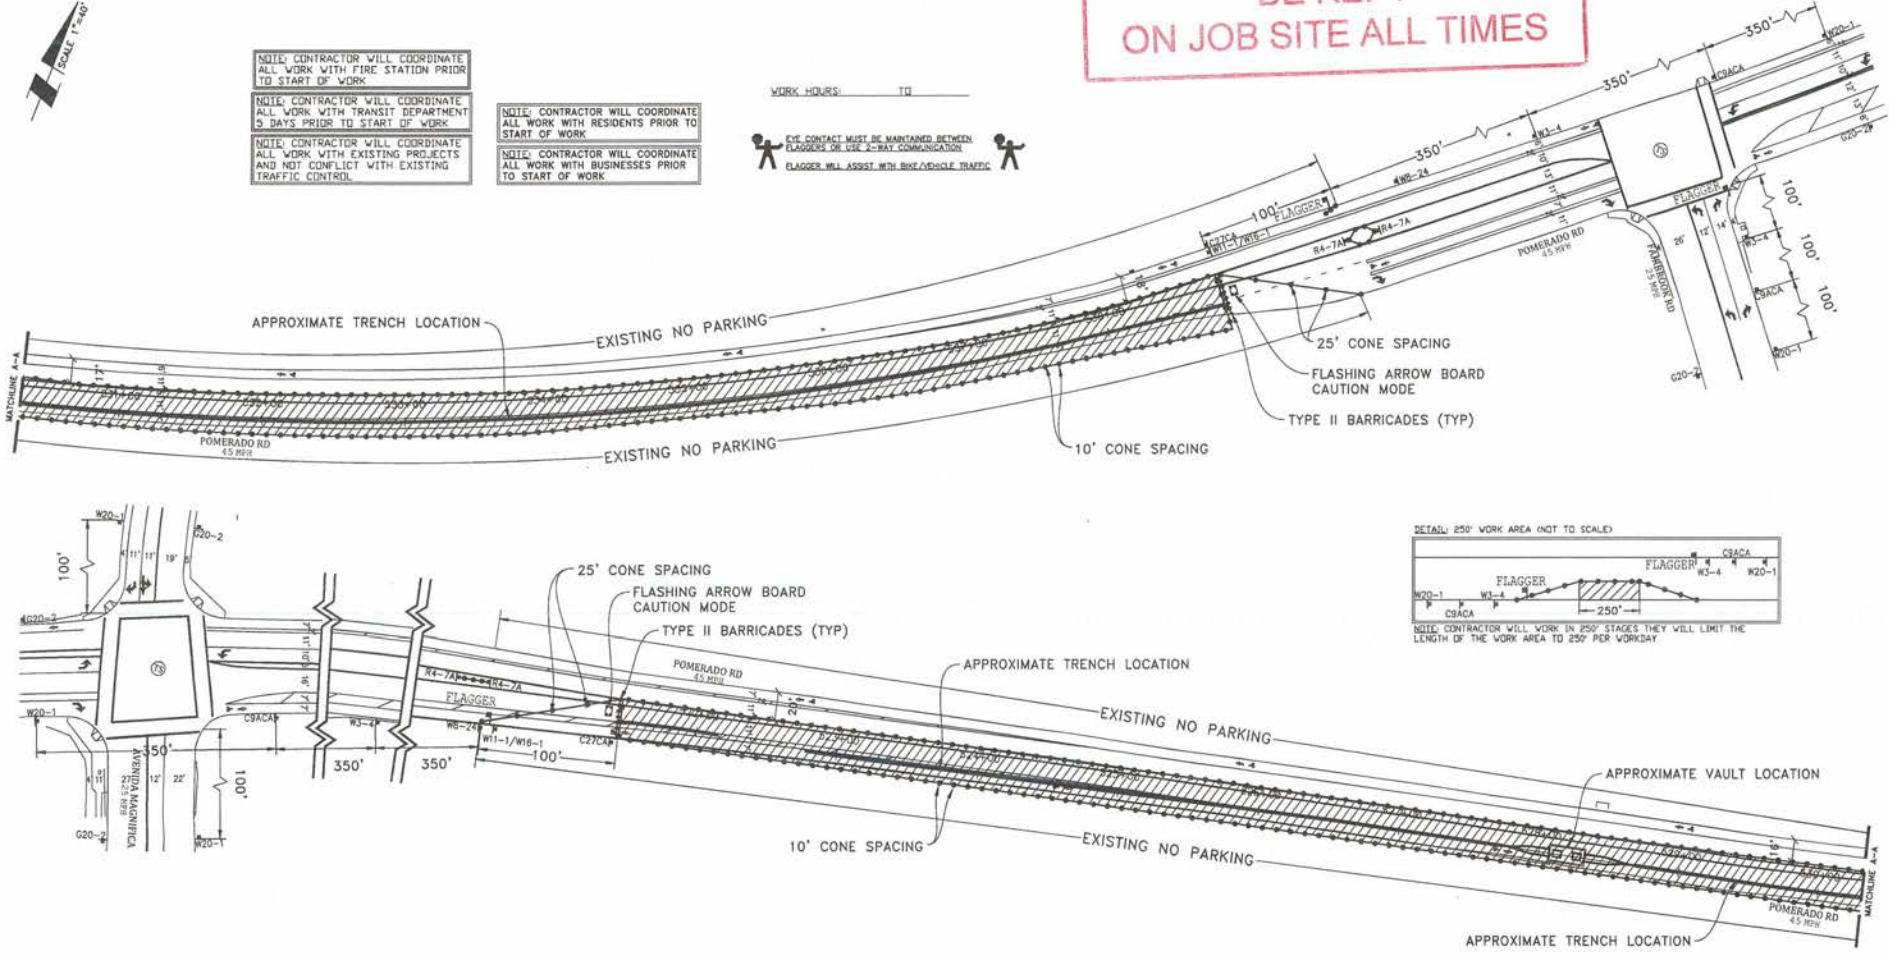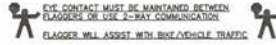

NOTE: VAULT INSTALL AND TRENCHING WILL BE CONSTRUCTED IN SEPARATE PHASES.

**LEGEND**

- SIGN
- TRAFFIC CONES / DELINEATOR
- BARRICADE
- FLAGGER
- FLASHING ARROW SIGN
- WORK ZONE
- BUS STOP


NOTE: FLAGGERS WILL PROVIDE ACCESS TO DRIVEWAYS AT ALL TIMES.

NOTE: FLAGGERS WILL SAFELY GUIDE PEDESTRIANS THROUGH WORK AREA.

NOTE: CONTRACTOR WILL ALLOW FIRE STATION INGRESS AND EGRESS AT ALL TIMES.

NOTE: WB-24 (STEEL PLATES AHEAD) SIGNS WILL REMAIN IN PLACE FOR DURATION OF WORK.

**DETAIL: FLAGGER ACCESS**

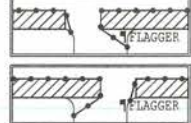

NOTE: DRIVEWAY ACCESS WILL BE PROVIDED AT ALL TIMES WORK WILL BE SPLIT TO PROVIDE ACCESS.

UTILITY SURVEYORS, INC.  
  
**Gail McMoran**  
 President  
 2534 EAST EL NORTE PARKWAY, SUITE C  
 ESCONDIDO, CA 92027  
 PHONE: (760) 460-2247  
 CELL: (760) 419-3728

PROJECT NAME	TL23071 - SYCAMORE CANYON SUBSTATION TO PENASQUITOS - 2.30 KV UNDERGROUND
AIRX JOB#	X160218
TYPE OF WORK	TRENCHING / CONDUIT
MISC./POTHOLE#:	

**APPROVED  
TRAFFIC CONTROL PERMIT**

AUG 10 2017  
DRAWN FOR: CALTRANS

**CITY OF SAN DIEGO**  
 Development Services  
 Engineering Division  
 Traffic Safety Section

**PHASE 100**

DATE:	Mar. 21, 2017
DESIGNED BY:	Clint Jones
SHEET	116 OF 148