

# CPUC Proposed MS-SX Section 1

MS to I-15

TL23022

TL23023

TL13822


New 230kV

TL663  
Split-Phase

TL671  
Split Phase

TL618 TL619

NEW

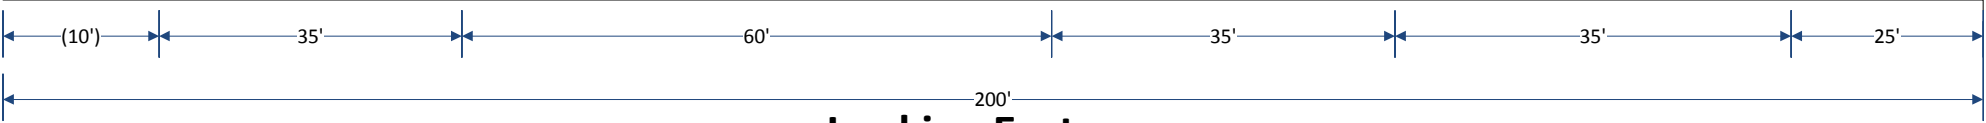

Looking East