


COPYRIGHT © 2014 BURNS & MCDONNELL ENGINEERING COMPANY, INC.

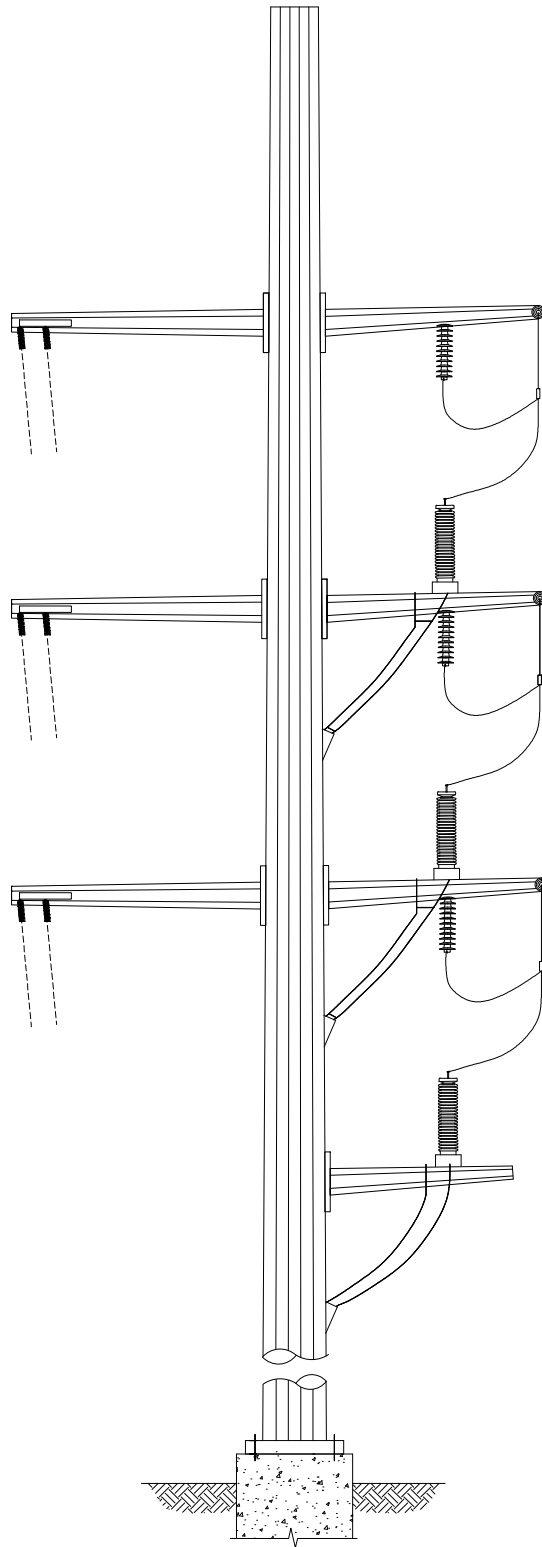

TYPICAL 230kV D.E. &
138 kV STEEL CABLE POLE STRUCTURE

*DRAWING NOT TO SCALE

**PRELIMINARY - NOT
FOR CONSTRUCTION**



REV.	DESCRIPTION	DATE
A	FOR PLANNING PURPOSES	12/5/2014



SAN DIEGO GAS & ELECTRIC
TRANSMISSION ENGINEERING

STRUCTURE DRAWINGS
SX-PQ PROJECT
TYPICAL 230/138 kV

SHEET 1 OF 1

73493-14