


SYCAMORE TO PENASQUITOS 230kV TRANSMISSION LINE PROJECT

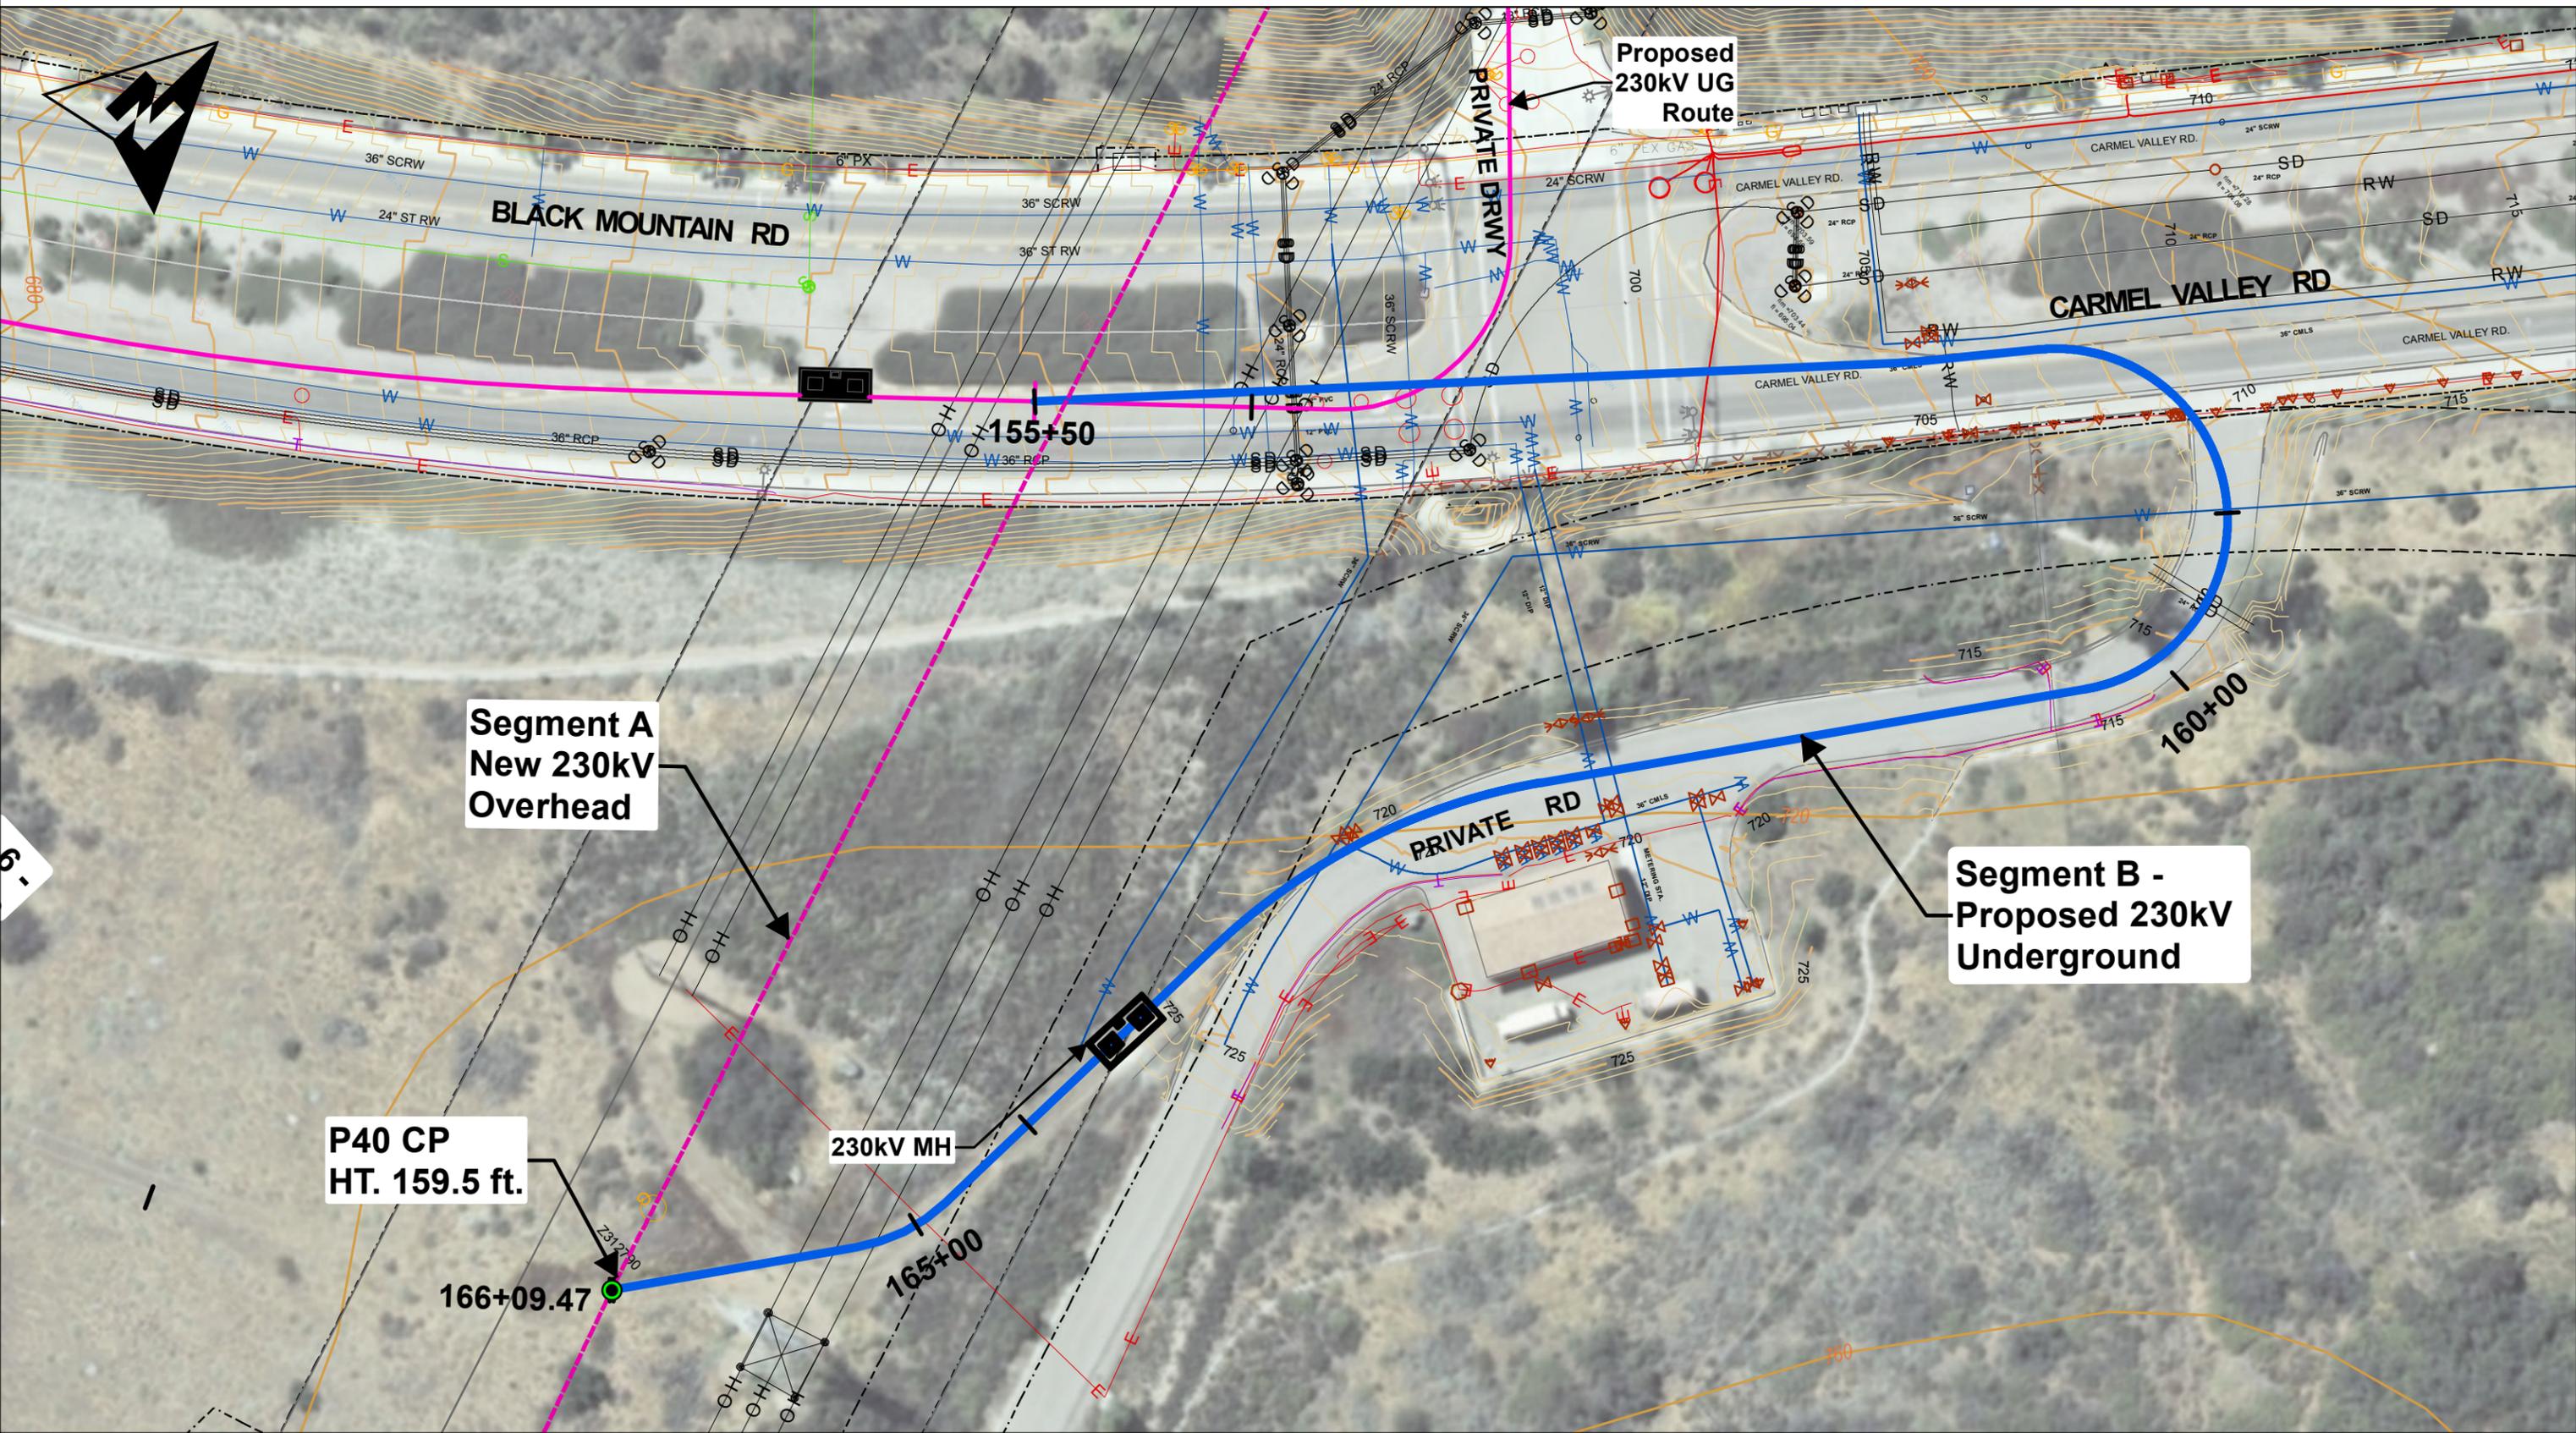


**Segment A
New 230kV
Overhead**

**Segment B -
Proposed 230kV
Underground**

**P40 CP
HT. 159.5 ft.**

230kV MH


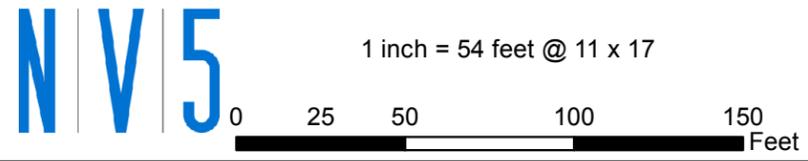


The data displayed has been collected from various sources including and may change over time without notice. These data may be generalized and not parcel based nor of a licensed survey based level of accuracy.

- Legend**
- Proposed Cable Pole Locations
 - Segment B - Eastern Cable Pole Option 3
 - Proposed 230kV Route

**ALTERNATIVE ROUTE 6
EASTERN CABLE POLE RELOCATION
OPTION 3**
3/27/2015

SYCAMORE TO PENASQUITOS 230kV TRANSMISSION LINE PROJECT

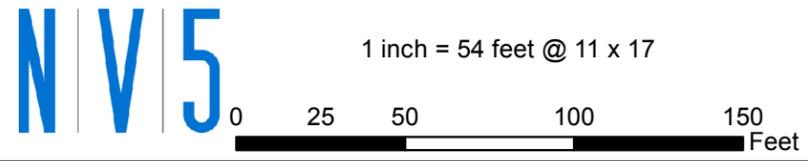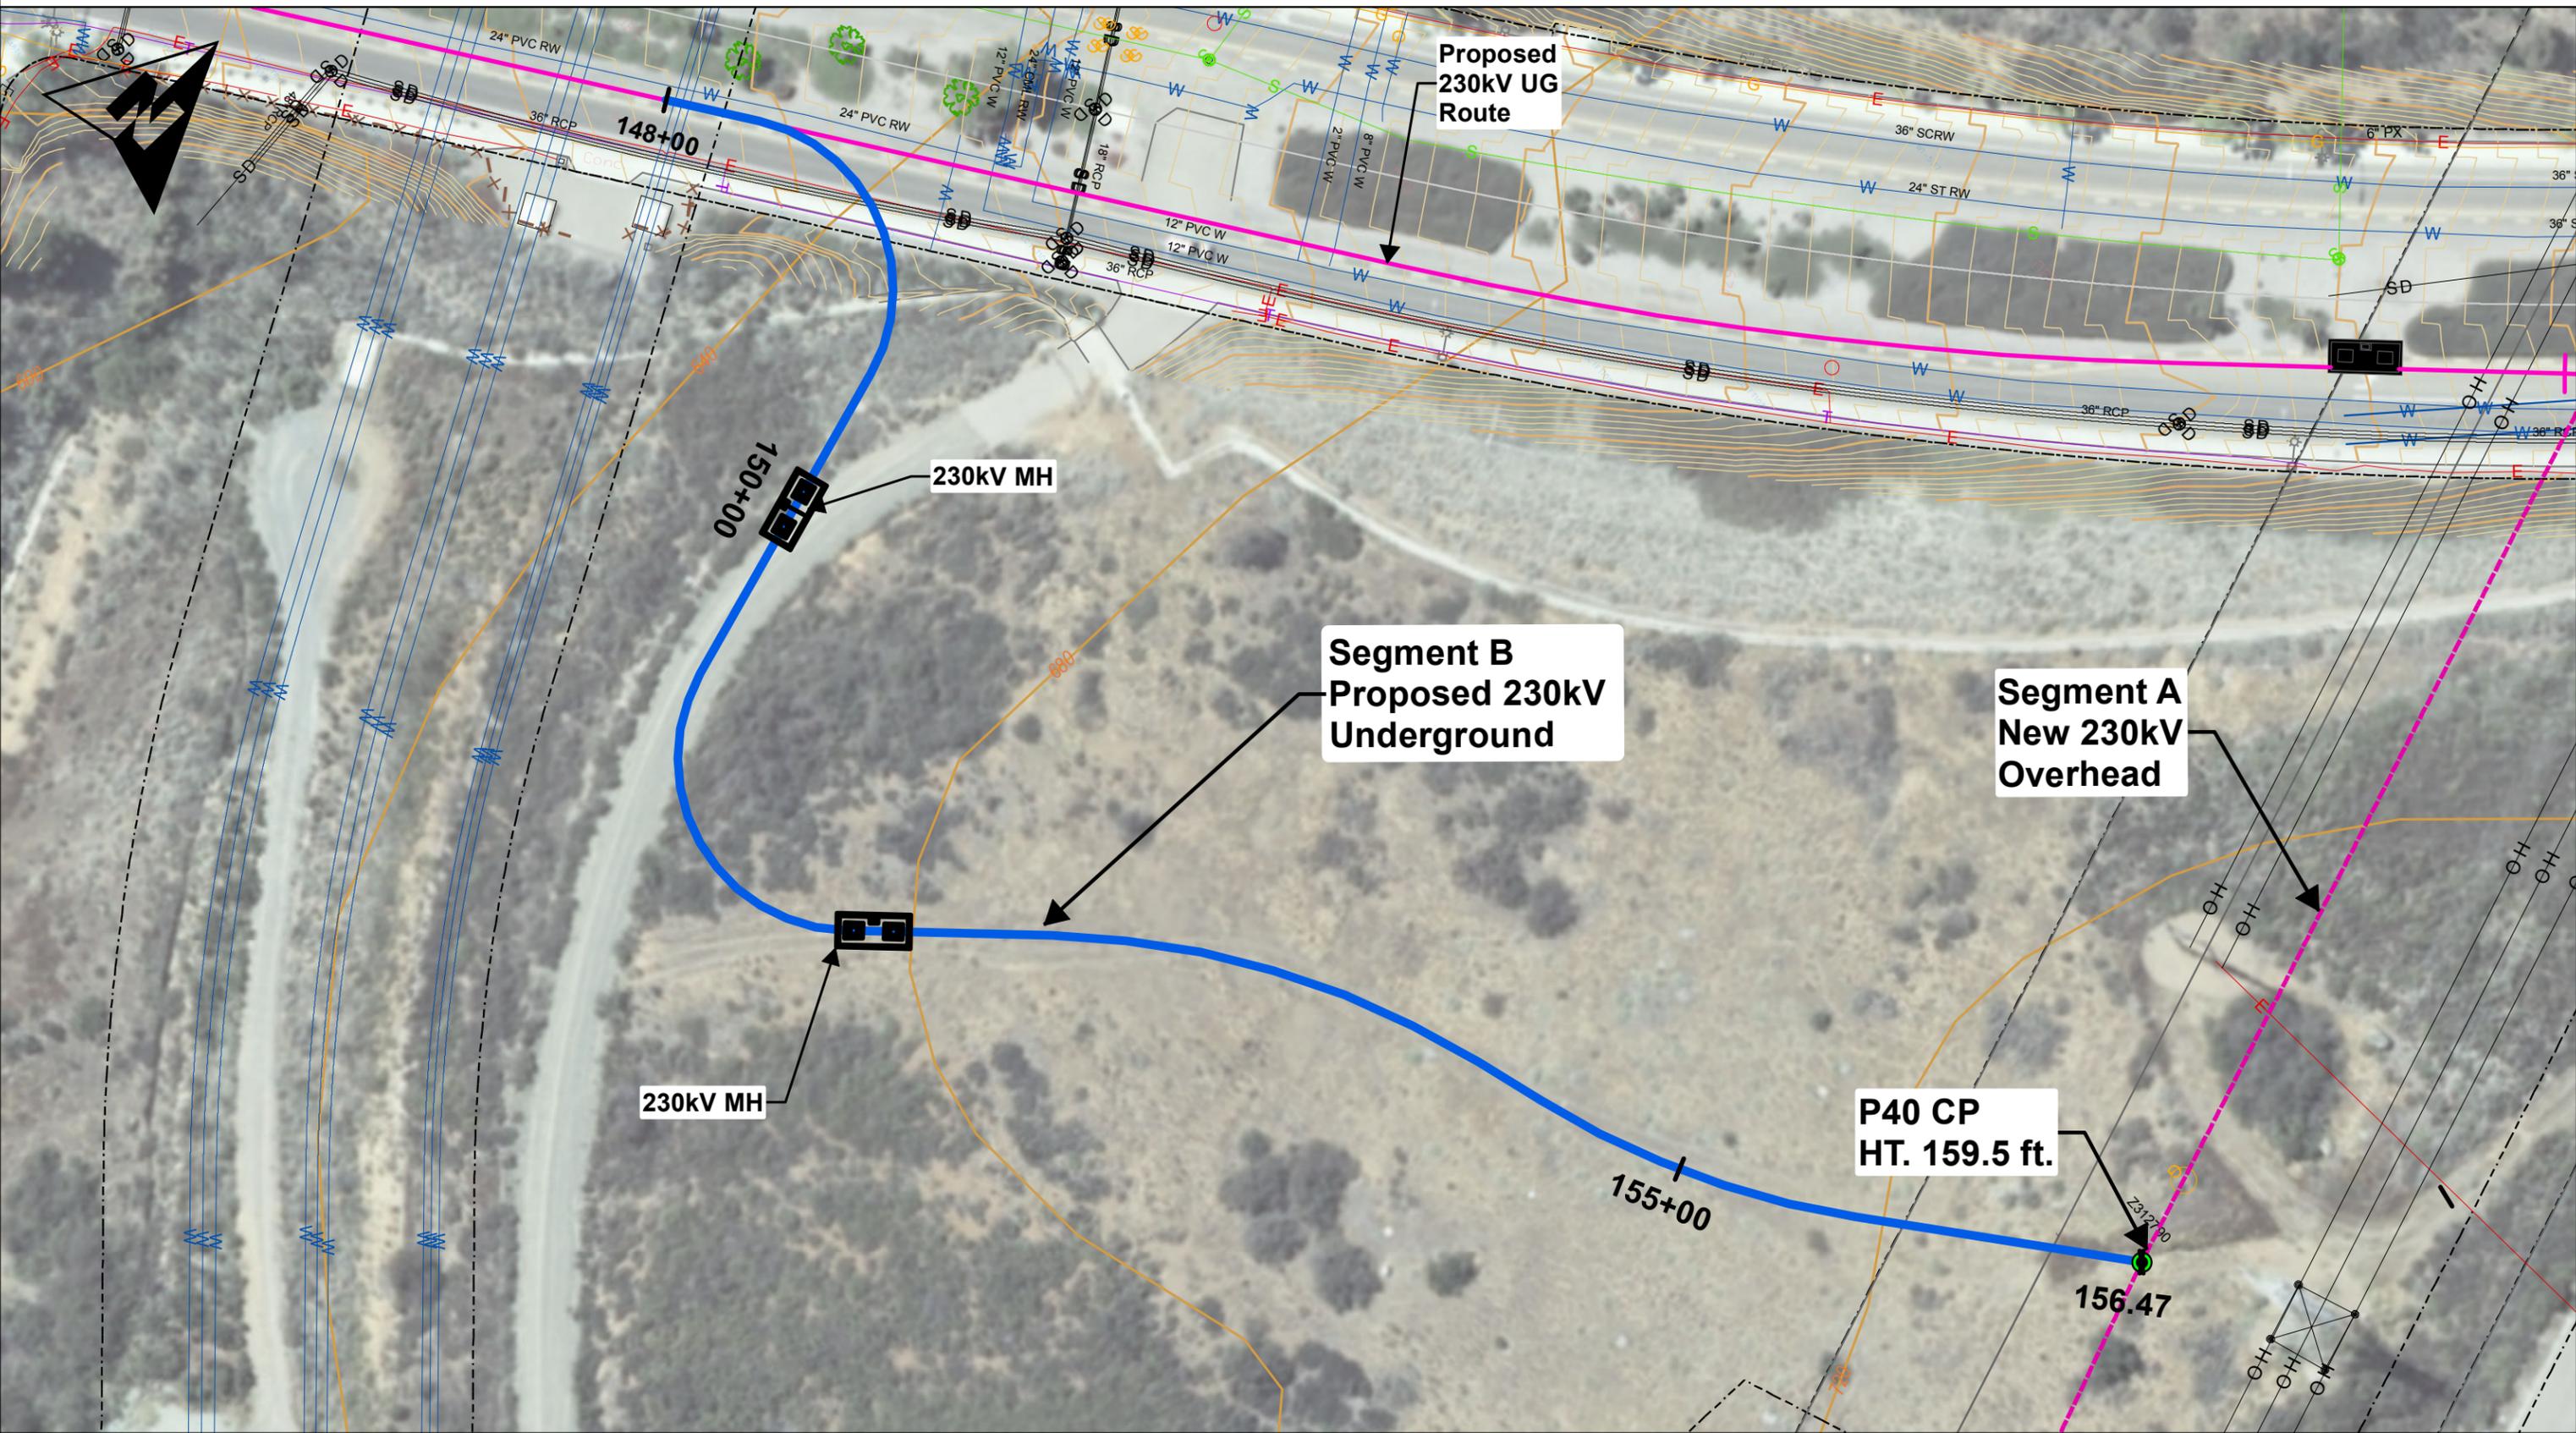

The data displayed has been collected from various sources including and may change over time without notice. These data may be generalized and not parcel based nor of a licensed survey based level of accuracy.

- Legend**
- Proposed Cable Pole Locations
 - Alternative 6 - Eastern Cable Pole Option 4
 - Proposed 230kV Route

ALTERNATIVE ROUTE 6
EASTERN CABLE POLE RELOCATION
OPTION 4
 3/27/2015