




LOCATION D


MISSION RD. & GRAND AVE

 

WALL MAP - 07; PLAT - A15; BLOCK - 6

LOCATION E

Redacted

 

WALL MAP - 07; PLAT - A15; BLOCK - 5

LOCATION F


Redacted



SEE CH2M HILL DWGS FOR DESIGN AND DETAILS

LOCATION G


Redacted

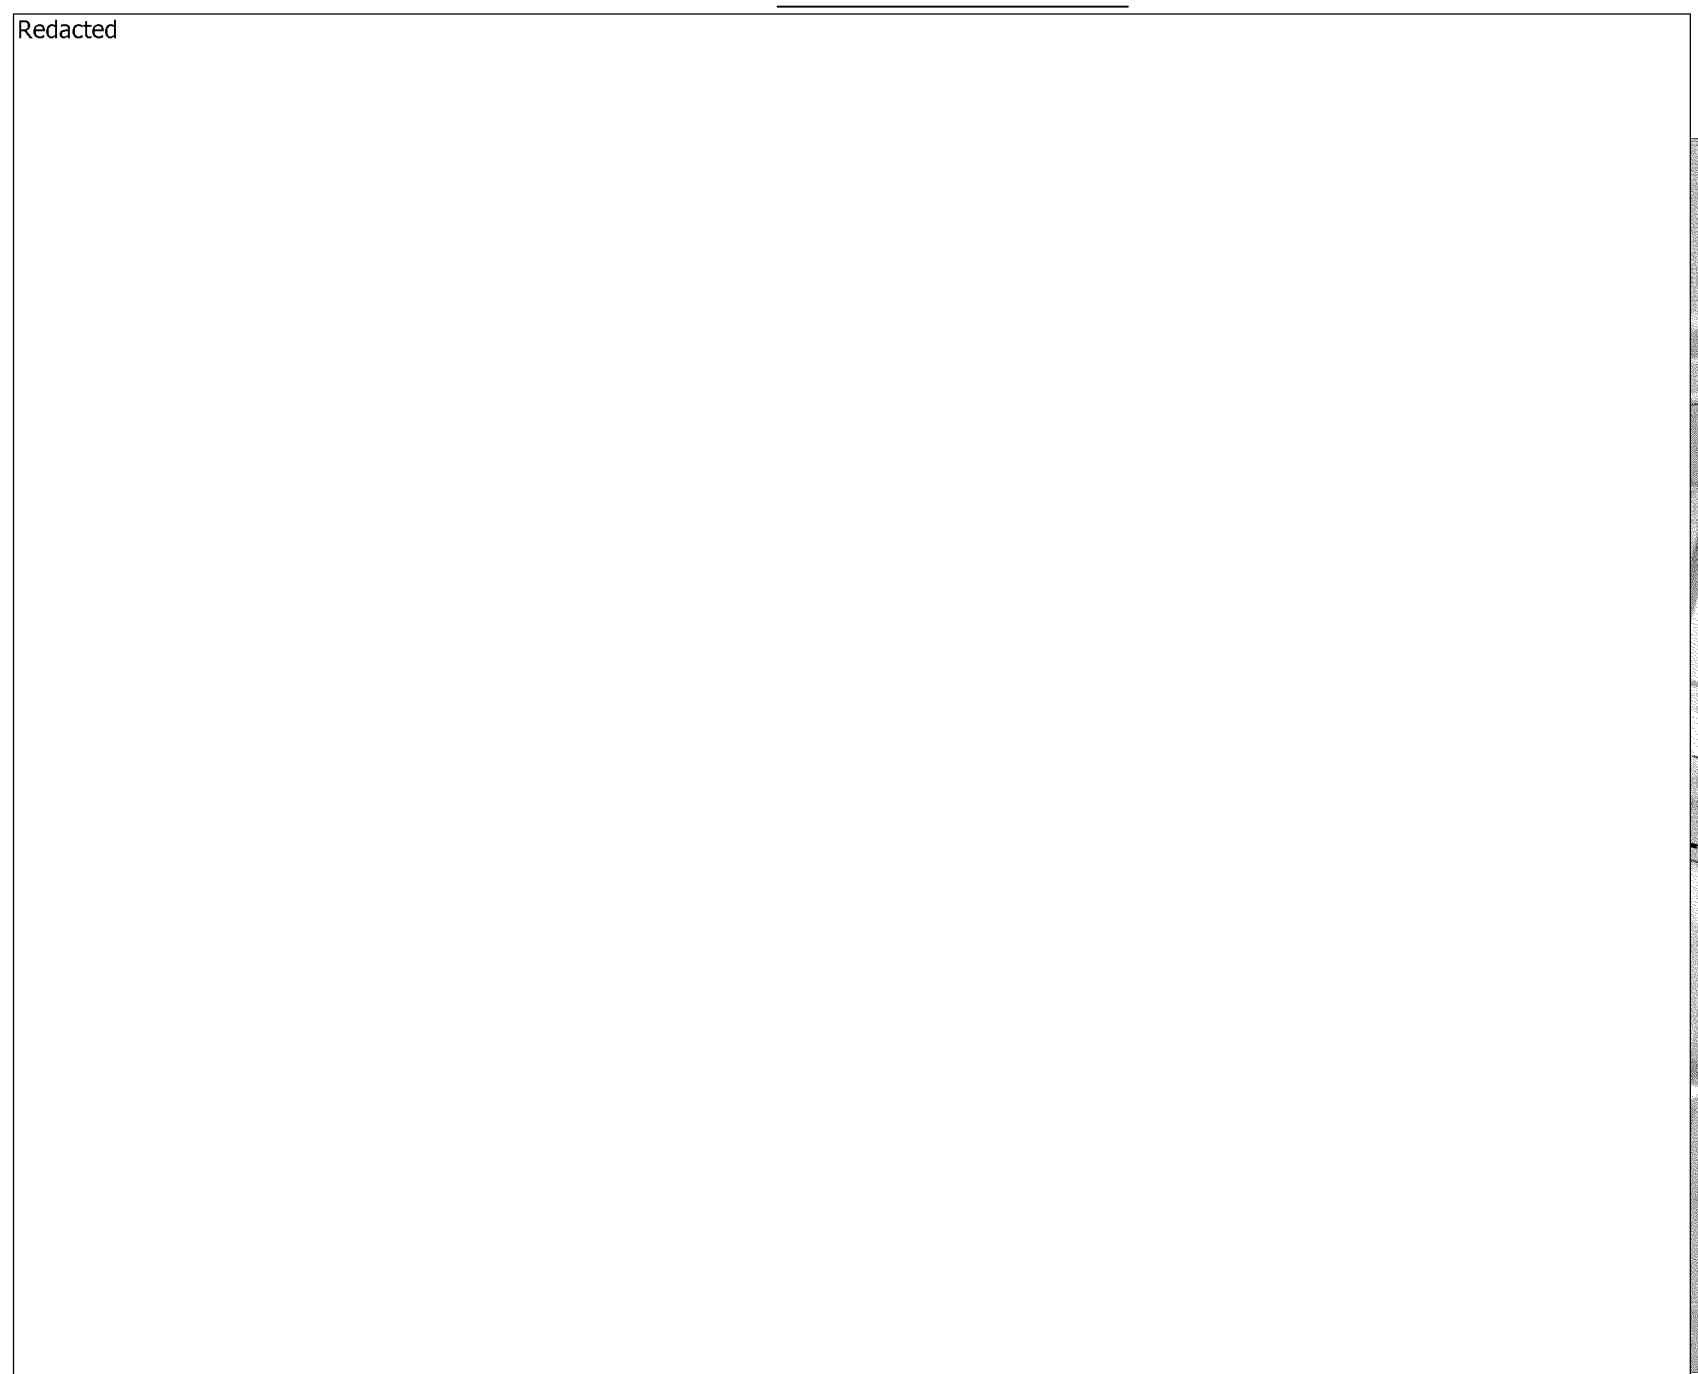

WALL MAP - 07; PLAT - B15; BLOCK - 28

LOCATION H

Redacted

 

WALL MAP - 07; PLAT - B16; BLOCK - 40

E

D

C

B

A

E

D

C

B

A

NOTE: WARNING: CONFIDENTIAL, PROPRIETARY INFORMATION THIS DOCUMENT CONTAINS CONFIDENTIAL, PROPRIETARY INFORMATION THAT IS THE SOLE PROPERTY OF PACIFIC GAS AND ELECTRIC COMPANY AND IS INTENDED FOR USE ONLY BY AUTHORIZED PACIFIC GAS AND ELECTRIC COMPANY EMPLOYEES & AGENTS. COPYRIGHT PACIFIC GAS AND ELECTRIC COMPANY.

Table with columns: NO., DATE, DESCRIPTION, GM/SPEC, DWN, CHKD, SUPV, APVD BY. Row 0: 10/12/11, ISSUED FOR CONSTRUCTION.

APPROVED BY: JN 30604188, SUPV, DSON, DWN RML, CHKD, OK JP, DATE 10/12/11, SCALES AS SHOWN

L-132 INSERTION / REPLACEMENT MP 41.8 - 42.95 SOUTH SAN FRANCISCO, CALIFORNIA

PACIFIC GAS AND ELECTRIC COMPANY WALNUT CREEK, CALIFORNIA

SAFETY PLEDGE: I ALWAYS PUT SAFETY FIRST. I LOOK FOR AND ACT TO RESOLVE UNSAFE SITUATIONS. I HELP AND ENCOURAGE OTHERS TO ACT SAFELY.

REGISTERED PROFESSIONAL ENGINEER: DREW KELLY, No. M022986, Exp. \_\_\_\_\_, MECHANICAL, STATE OF CALIFORNIA

MICROFILM, BILL OF MATERIAL SHEET 07, DWG LIST, SUPSDS, SHEET NO. 03 OF 07 SHEETS, 30604188 0