


PLAN VIEW  
(SCALE 1:300)

 




- EXISTING 30" PIPELINE
- INSERTED 24" IN 30" PIPELINE
- REMOVED PIPING
- INSTALLED PIPING
- ETS STATION IN FRAME & COVER
- BELL HOLE
- LIQUIFACTION SUSCEPTIBILITY LOW
- LIQUIFACTION SUSCEPTIBILITY HIGH
- EXISTING ELECTRIC
- EXISTING WATER
- EXISTING TELEPHONE
- EXISTING SANITARY SEWER
- EXISTING STORM DRAIN
- EXISTING GAS

ESTIMATED GALLONS OF WATER  
REQUIRED LOCATION A TO H TEST:  
132,500 GALLONS.


LOCATION A  
(NOT TO SCALE)

LOCATION B  
(NOT TO SCALE)

LOCATION C  
(NOT TO SCALE)

   

**SAFETY**  
SAFETY PLEDGE  
I ALWAYS PUT SAFETY FIRST.  
I LOOK FOR AND ACT TO  
RESOLVE UNSAFE SITUATIONS.  
I HELP AND ENCOURAGE  
OTHERS TO ACT SAFELY.

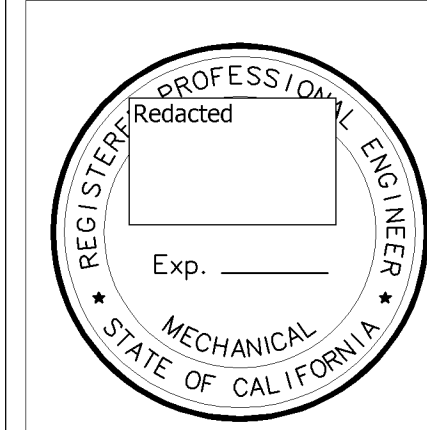

**NOTE:**  
WARNING: CONFIDENTIAL, PROPRIETARY INFORMATION  
THIS DOCUMENT CONTAINS CONFIDENTIAL, PROPRIETARY  
INFORMATION THAT IS THE SOLE PROPERTY OF PACIFIC  
GAS AND ELECTRIC COMPANY AND IS INTENDED FOR  
USE ONLY BY AUTHORIZED PACIFIC GAS AND ELECTRIC  
COMPANY EMPLOYEES & AGENTS. COPYRIGHT PACIFIC  
GAS AND ELECTRIC COMPANY.

REVISIONS						
NO.	DATE	DESCRIPTION	GM/SPEC	DWN	CHKD	SUPV
0	10/12/11	ISSUED FOR CONSTRUCTION				

PSRS# 18036  
APPROVED BY: SUPV 30604188  
DSON  
DWN RML  
CHKD  
OK JP  
DATE 10/12/11  
SCALES AS SHOWN  
L-132 INSERTION / REPLACEMENT  
MP 41.8 - 42.95  
CALIFORNIA  
PACIFIC GAS AND ELECTRIC COMPANY  
WALNUT CREEK, CALIFORNIA

MICROFILM  
BILL OF MATERIAL SHEET 07  
DWG LIST  
SUPSDS  
SUPSD BY  
SHEET NO. 02 OF 07 SHEETS  
30604188 0

1

2

3

4

5

6

7

8

9

10

LOCATION D

Redacted

(NOT TO SCALE)

LOCATION E

Redacted

(NOT TO SCALE)

LOCATION F

Redacted

(NOT TO SCALE)

LOCATION G

Redacted

(NOT TO SCALE)

LOCATION H

Redacted

(NOT TO SCALE)

E

D

C

B

A

E

D

C

B

A

**NOTE:**  
 WARNING: CONFIDENTIAL, PROPRIETARY INFORMATION  
 THIS DOCUMENT CONTAINS CONFIDENTIAL, PROPRIETARY  
 INFORMATION THAT IS THE SOLE PROPERTY OF PACIFIC  
 GAS AND ELECTRIC COMPANY AND IS INTENDED FOR  
 USE ONLY BY AUTHORIZED PACIFIC GAS AND ELECTRIC  
 COMPANY EMPLOYEES & AGENTS. COPYRIGHT PACIFIC  
 GAS AND ELECTRIC COMPANY.


REVISIONS						
NO.	DATE	DESCRIPTION	GM/SPEC	DWN	CHKD	SUPV
0	10/12/11	ISSUED FOR CONSTRUCTION				

APPROVED BY: [Redacted]  
 SUPV: [Redacted]  
 DSON: [Redacted]  
 DWN RML: [Redacted]  
 CHKD: [Redacted]  
 OK JP: [Redacted]  
 DATE 10/12/11  
 SCALES AS SHOWN

L-132 INSERTION / REPLACEMENT  
 MP 41.8 - 42.95

PACIFIC GAS AND ELECTRIC COMPANY  
 WALNUT CREEK, CALIFORNIA

**SAFETY**  
 SAFETY PLEDGE  
 I ALWAYS PUT SAFETY FIRST.  
 I LOOK FOR AND ACT TO  
 RESOLVE UNSAFE SITUATIONS.  
 I HELP AND ENCOURAGE  
 OTHERS TO ACT SAFELY.

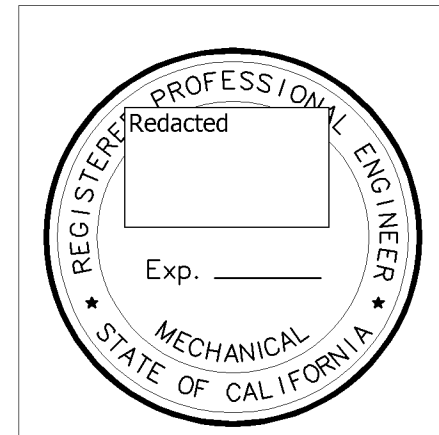

MICROFILM  
 BILL OF MATERIAL SHEET 07  
 DWG LIST  
 SUPSDS  
 SUPSD BY  
 SHEET NO. 03 OF 07 SHEETS  
 30604188 0

1

2

3

4

5

6

7

8

9

10