


SB\_GT&S\_0496090

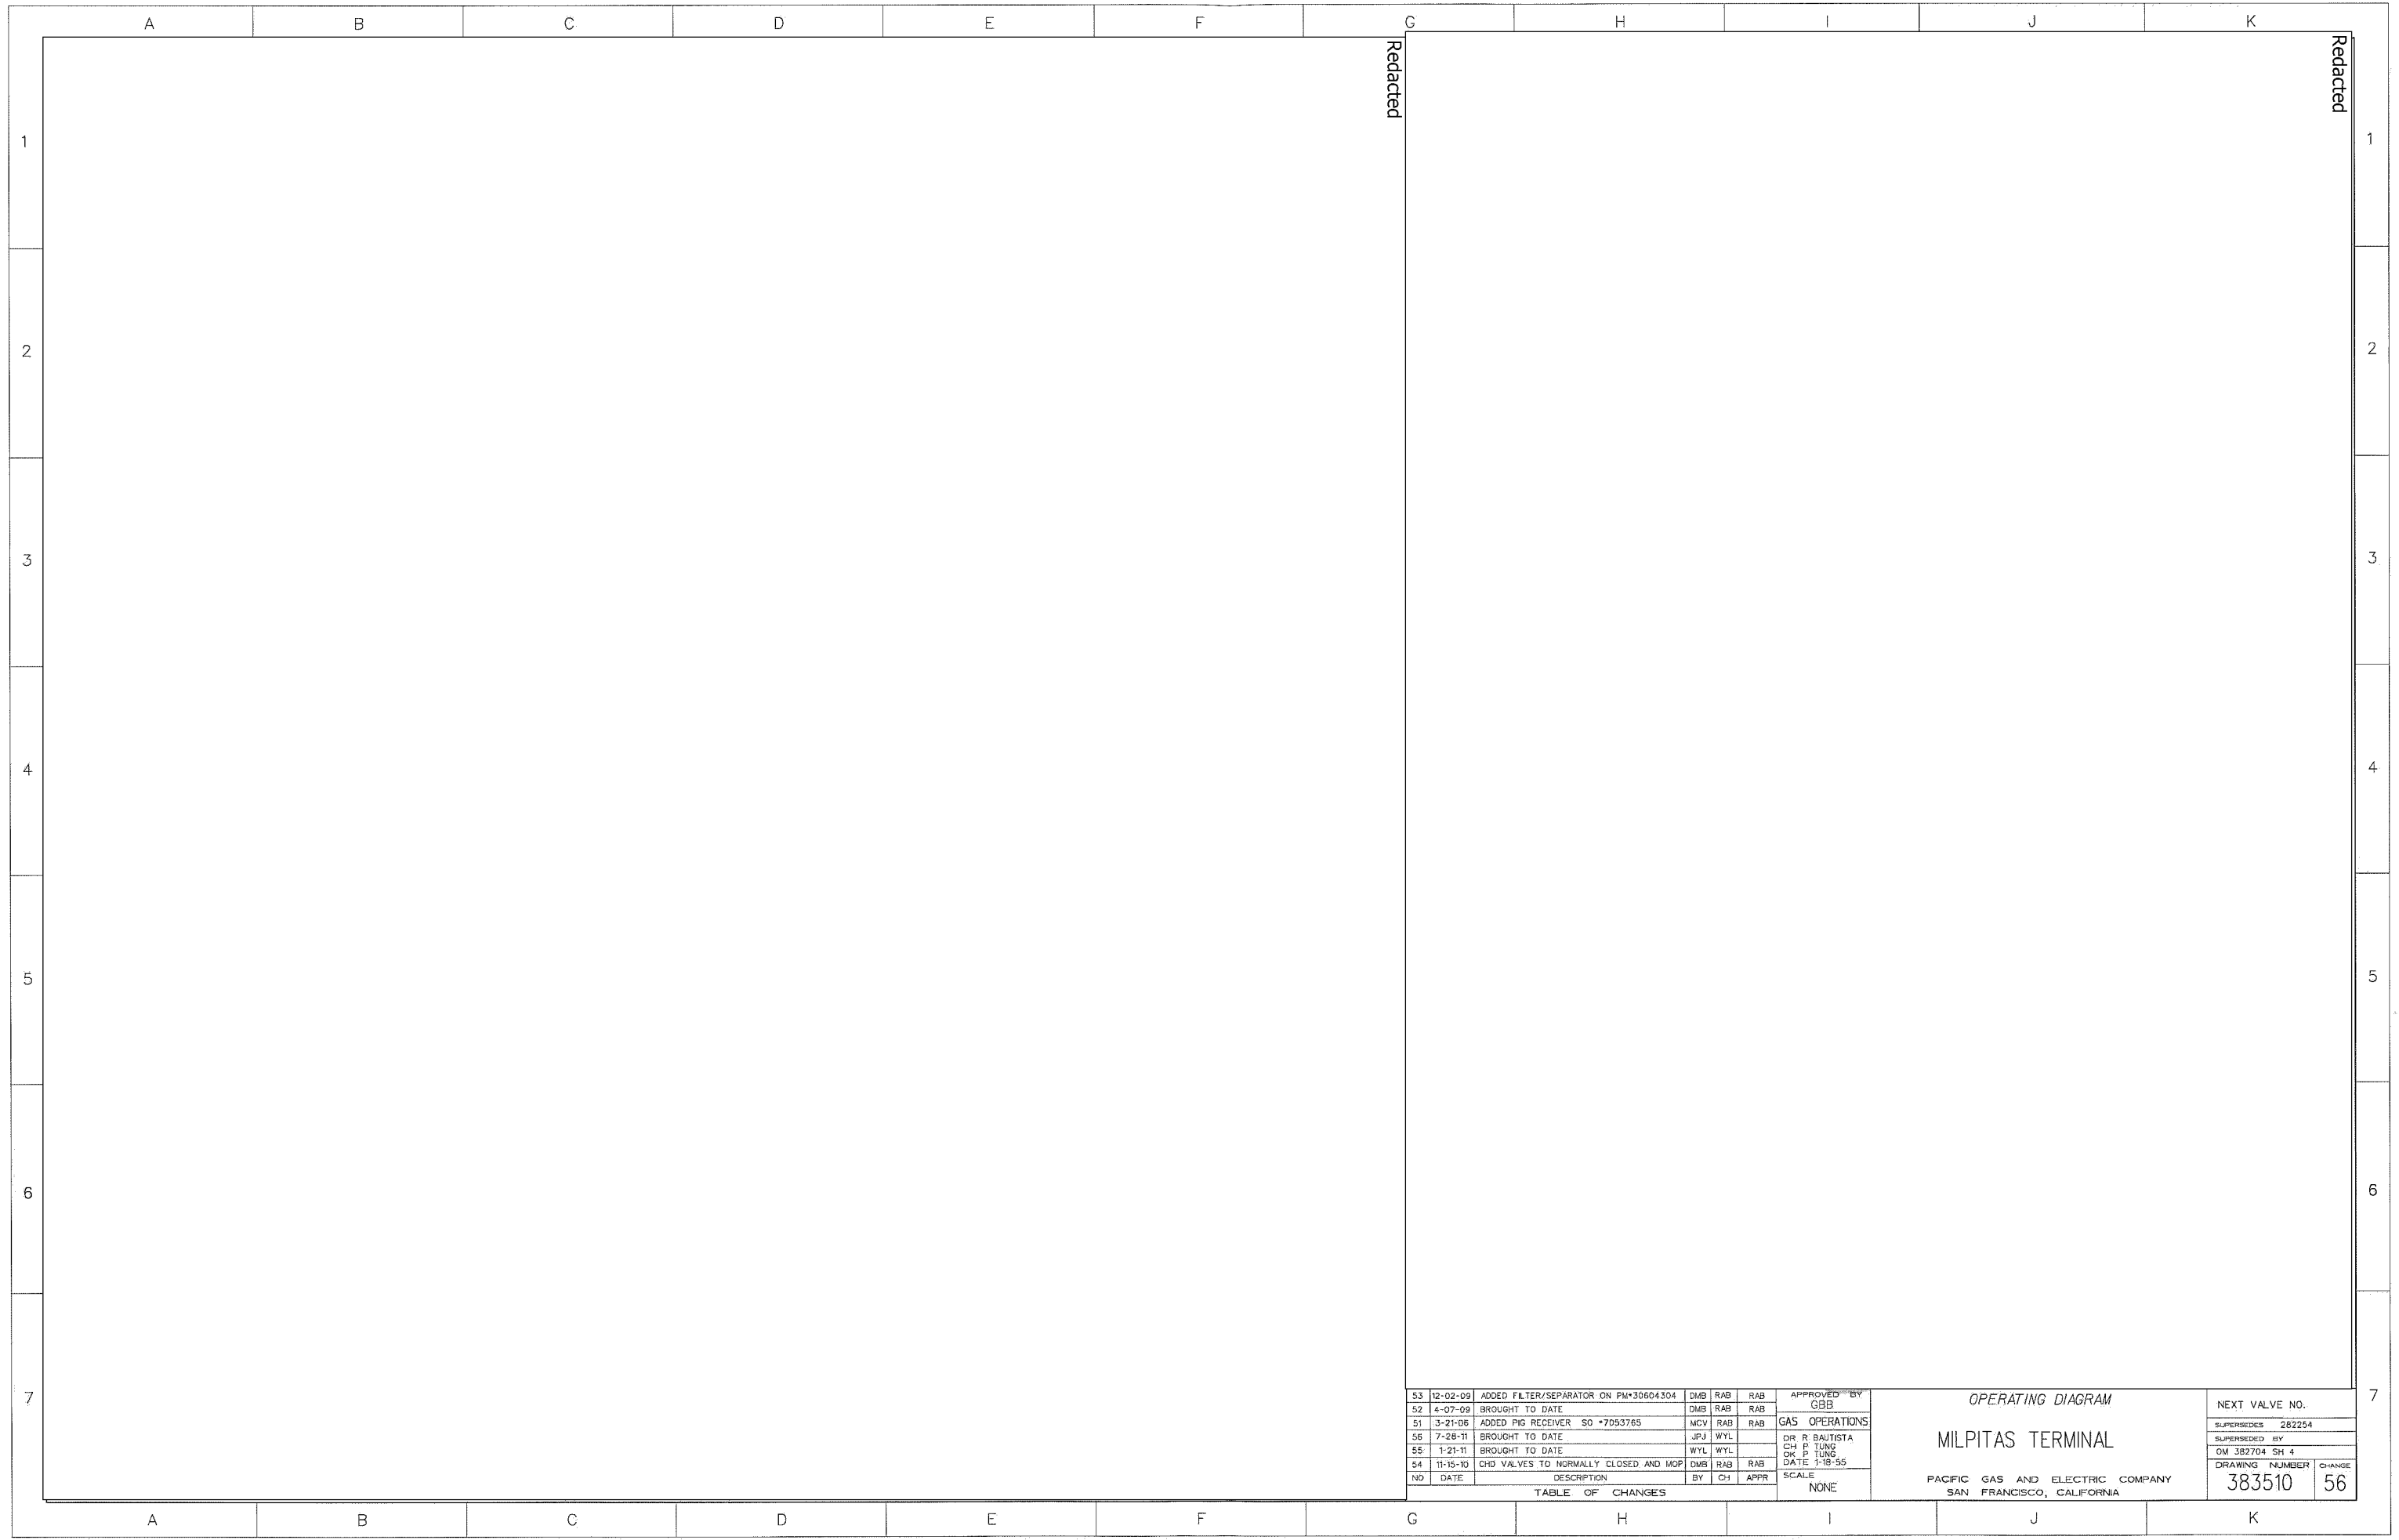


NO	DATE	DESCRIPTION	BY	CHK	APPR	SCALE
53	12-02-09	ADDED FILTER/SEPARATOR ON PM*30604304	DMB	RAB	RAB	APPROVED BY GBB
52	4-07-09	BROUGHT TO DATE	DMB	RAB	RAB	GAS OPERATIONS
51	3-21-08	ADDED PIG RECEIVER SD *7053765	MCV	RAB	RAB	
56	7-28-11	BROUGHT TO DATE	JPL	WYL		DIR R BAUTISTA CHK P TUNG DATE 1-18-55
55	1-21-11	BROUGHT TO DATE	WYL	WYL		
54	11-15-10	CHD VALVES TO NORMALLY CLOSED AND MOP	DMB	RAB	RAB	
TABLE OF CHANGES						

*OPERATING DIAGRAM*

**MILPITAS TERMINAL**

PACIFIC GAS AND ELECTRIC COMPANY  
SAN FRANCISCO, CALIFORNIA

NEXT VALVE NO.	
SUPERSEDES	282254
SUPERSEDED BY	
OM	382704 SH 4
DRAWING NUMBER	383510
CHANGE	56

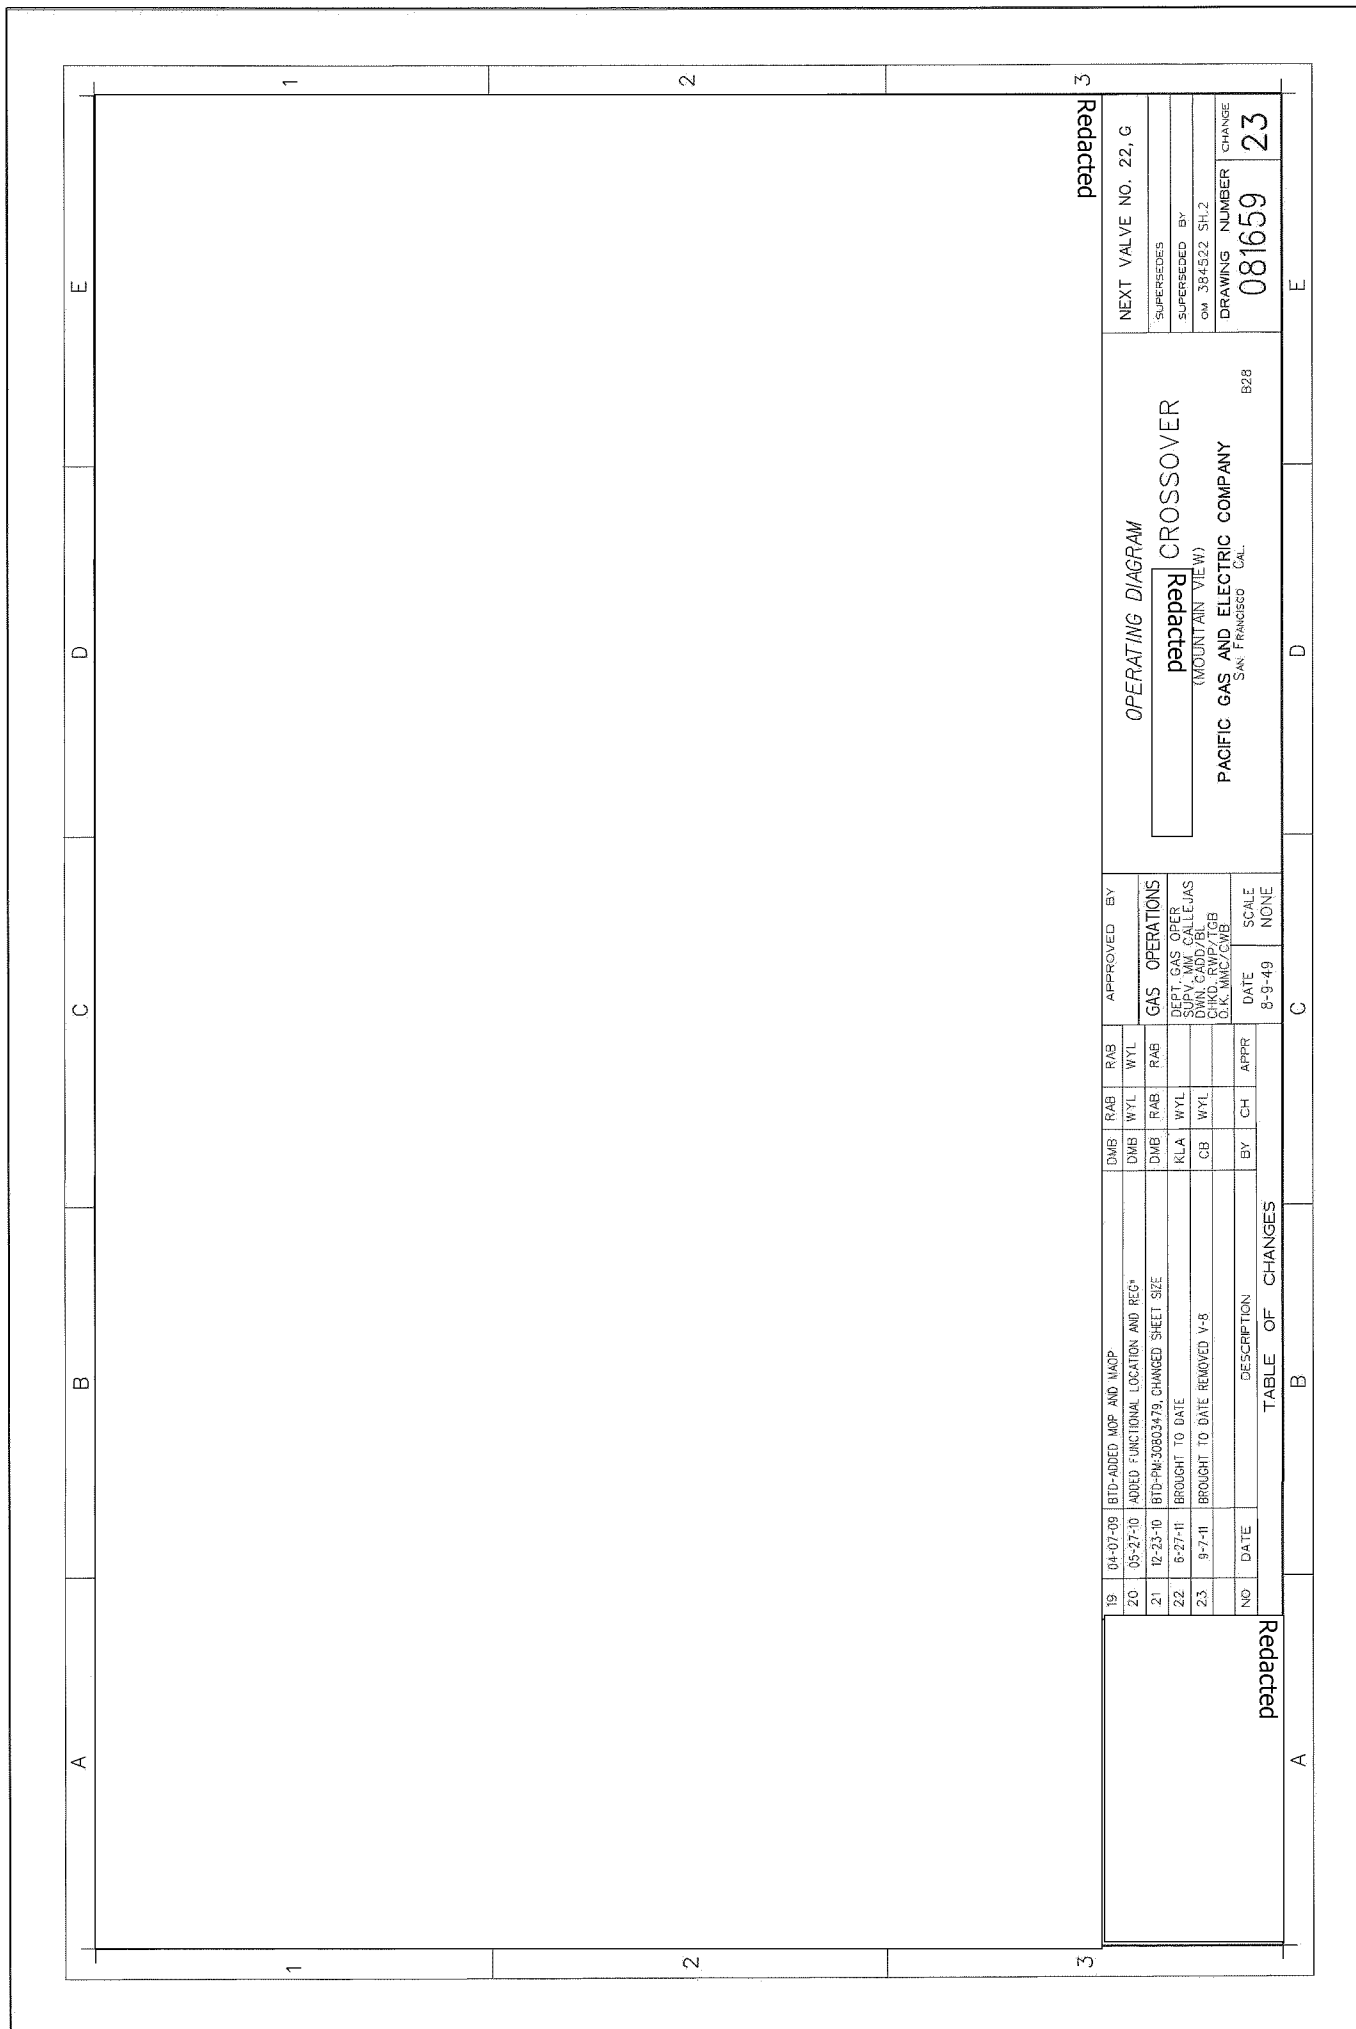

Redacted

**OPERATING DIAGRAM**  
Redacted  
CROSSOVER  
(MOUNTAIN VIEW)  
PACIFIC GAS AND ELECTRIC COMPANY  
SAN FRANCISCO CAL. B28

APPROVED BY  
**GAS OPERATIONS**  
DEPT. GAS OPER  
SUPV. MM CALLEJAS  
CHKD. RWP/TFB  
O.K. MMC/CSB  
DATE 8-9-49  
SCALE NONE


DMB	RAB	RAB	WYL	WYL
DMB	RAB	RAB	RAB	RAB
DLA	WYL	WYL	WYL	WYL
CB	WYL	WYL	WYL	WYL
BY	CH	CH	APPR	APPR

TABLE OF CHANGES	
NO	DESCRIPTION
19	04-07-09 BTD-ADDED MOP AND MAOP
20	05-27-10 ADDED FUNCTIONAL LOCATION AND REG*
21	12-23-10 BTD-PK-30803478, CHANGED SHEET SIZE
22	8-27-11 BROUGHT TO DATE
23	9-7-11 BROUGHT TO DATE REMOVED V-8

Redacted

Redacted

081659.G06 9/30/2011 9:24:52 AM

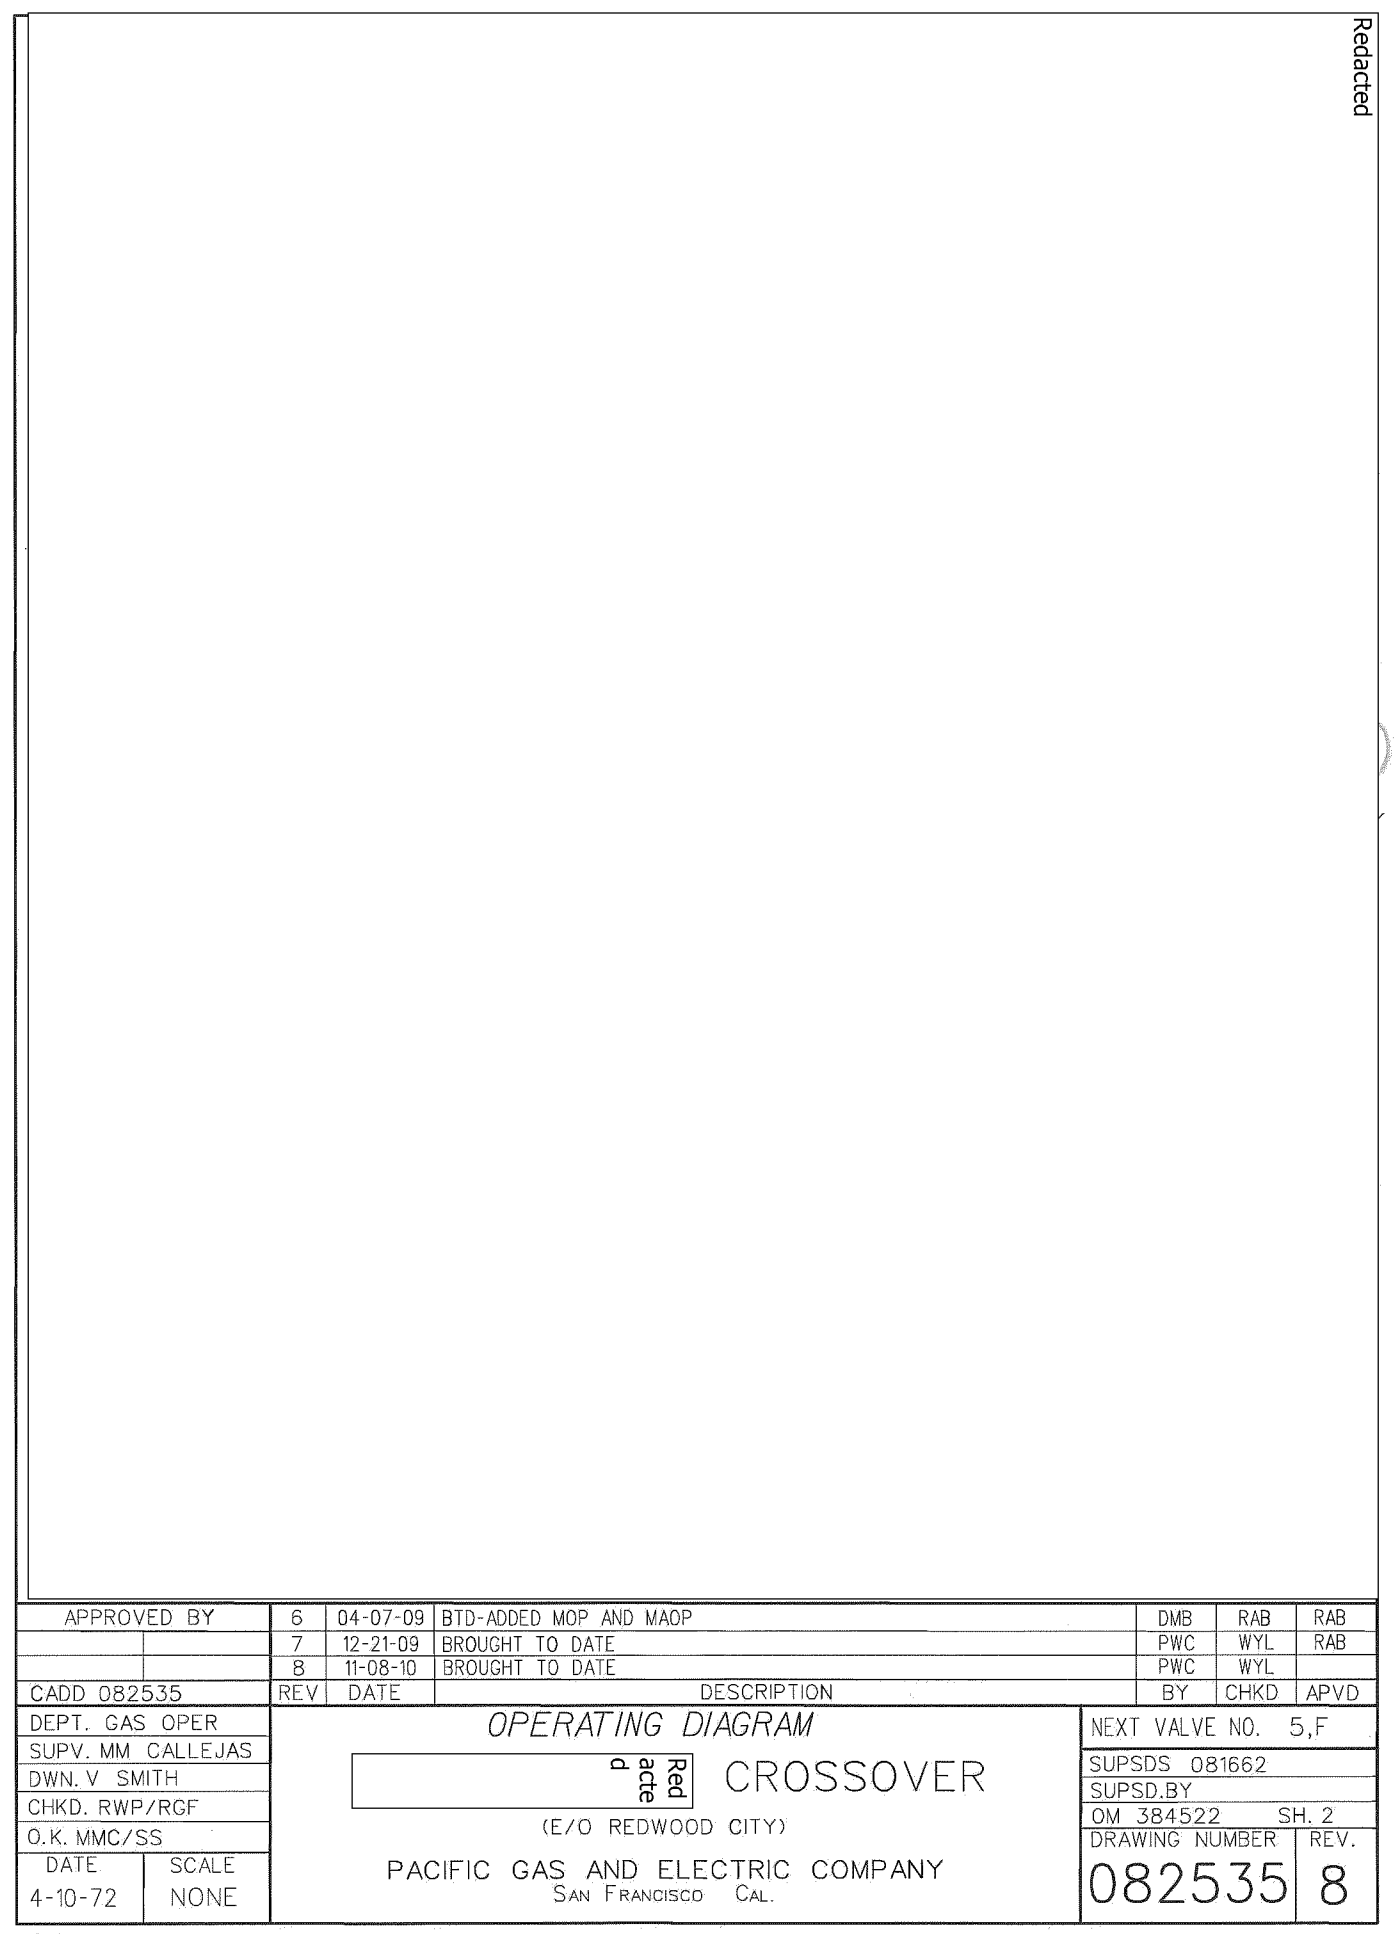

Redacted

APPROVED BY	6	04-07-09	BTD-ADDED MOP AND MAOP	DMB	RAB	RAB	
	7	12-21-09	BROUGHT TO DATE	PWC	WYL	RAB	
	8	11-08-10	BROUGHT TO DATE	PWC	WYL	RAB	
CADD 082535	REV	DATE	DESCRIPTION	BY	CHKD	APVD	
DEPT. GAS OPER	<b>OPERATING DIAGRAM</b>			NEXT VALVE NO. 5,F			
SUPV. MM CALLEJAS	Redacted CROSSOVER			SUPSDS 081662			
DWN. V SMITH	(E/O REDWOOD CITY)			SUPSD.BY			
CHKD. RWP/RF	PACIFIC GAS AND ELECTRIC COMPANY			OM 384522 SH. 2			
O.K. MMC/SS	SAN FRANCISCO CAL.			DRAWING NUMBER REV.			
DATE	SCALE					082535	8
4-10-72	NONE						

ODIAG

082535.G06 1/14/2011 8:04:37 AM