


MOP00776029-47

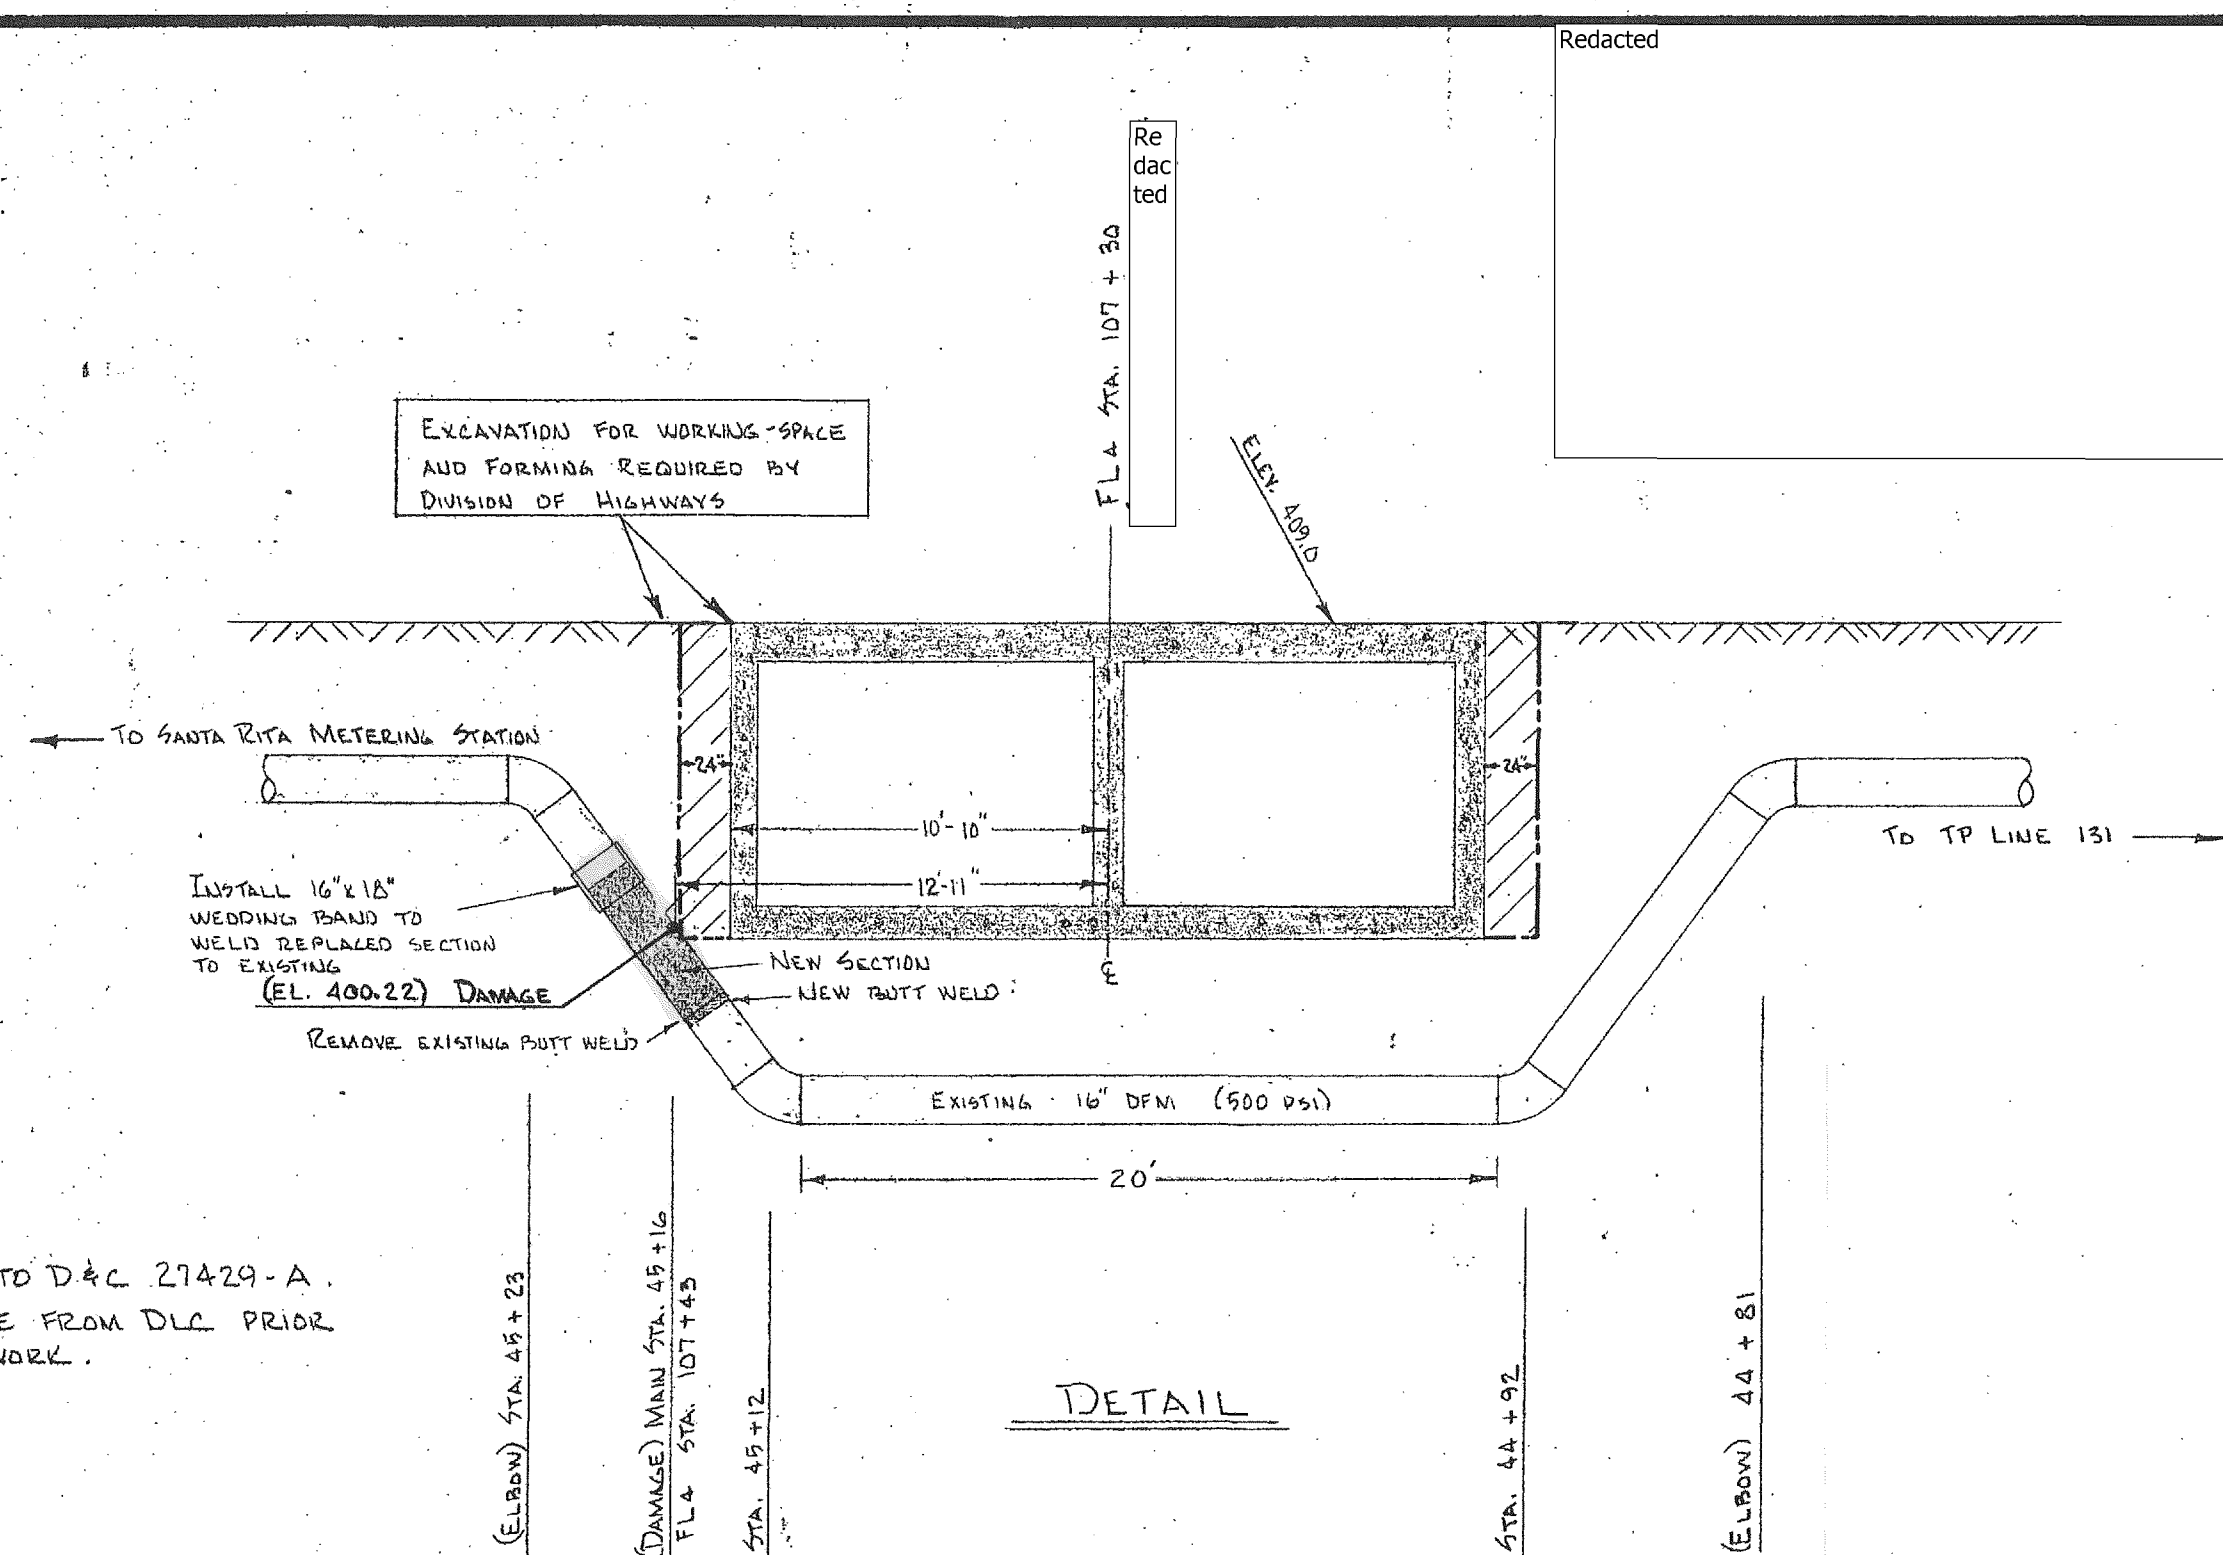

Redacted

EXCAVATION FOR WORKING SPACE
AND FORMING REQUIRED BY
DIVISION OF HIGHWAYS

Redacted
FLA STA. 107 + 30

ELEV. 409.0

← TO SANTA RITA METERING STATION

→ TO TP LINE 131

INSTALL 16" x 18"
WEDDING BAND TO
WELD REPLACED SECTION
TO EXISTING
(EL. 400.22) DAMAGE

NEW SECTION
NEW BUTT WELD

REMOVE EXISTING BUTT WELD

EXISTING 16" DFM (500 PSI)

20'

DETAIL

(ELBOW) STA. 45 + 23

(DAMAGE) MAIN STA. 45 + 16
FLA STA. 107 + 43

STA. 45 + 12

STA. 44 + 92

(ELBOW) 44 + 81

FOREMAN NOTE:

1. CHARGE REPAIRS TO D&C 27429-A.
2. OBTAIN CLEARANCE FROM DLG PRIOR TO COMMENCING WORK.

| NO. | DATE | DESCRIPTION | GM | BY | CH. | APRD. |
|------------------|------|-------------|----|----|-----|-------|
| TABLE OF CHANGES | | | | | | |

| | |
|-------------|------------------|
| APPROVED BY | GM |
| | SUPRV. BY |
| | DSGN. |
| | DR. J.M. |
| | CH. [Signature] |
| | O.K. [Signature] |
| | DATE 10-20-70 |
| | SCALE NONE |

16" (DFM) MAIN

Redacted

PACIFIC GAS AND ELECTRIC COMPANY
SAN FRANCISCO, CALIFORNIA

| | |
|------------------|--------|
| BILL OF MATERIAL | |
| DRAWING LIST | |
| SUPERSEDES | |
| SUPERSEDED BY | |
| SHEET NO. 1 OF 1 | SHEETS |
| DRAWING NUMBER | CHANGE |
| D&C 27429-A | |