


MNO000776029-47

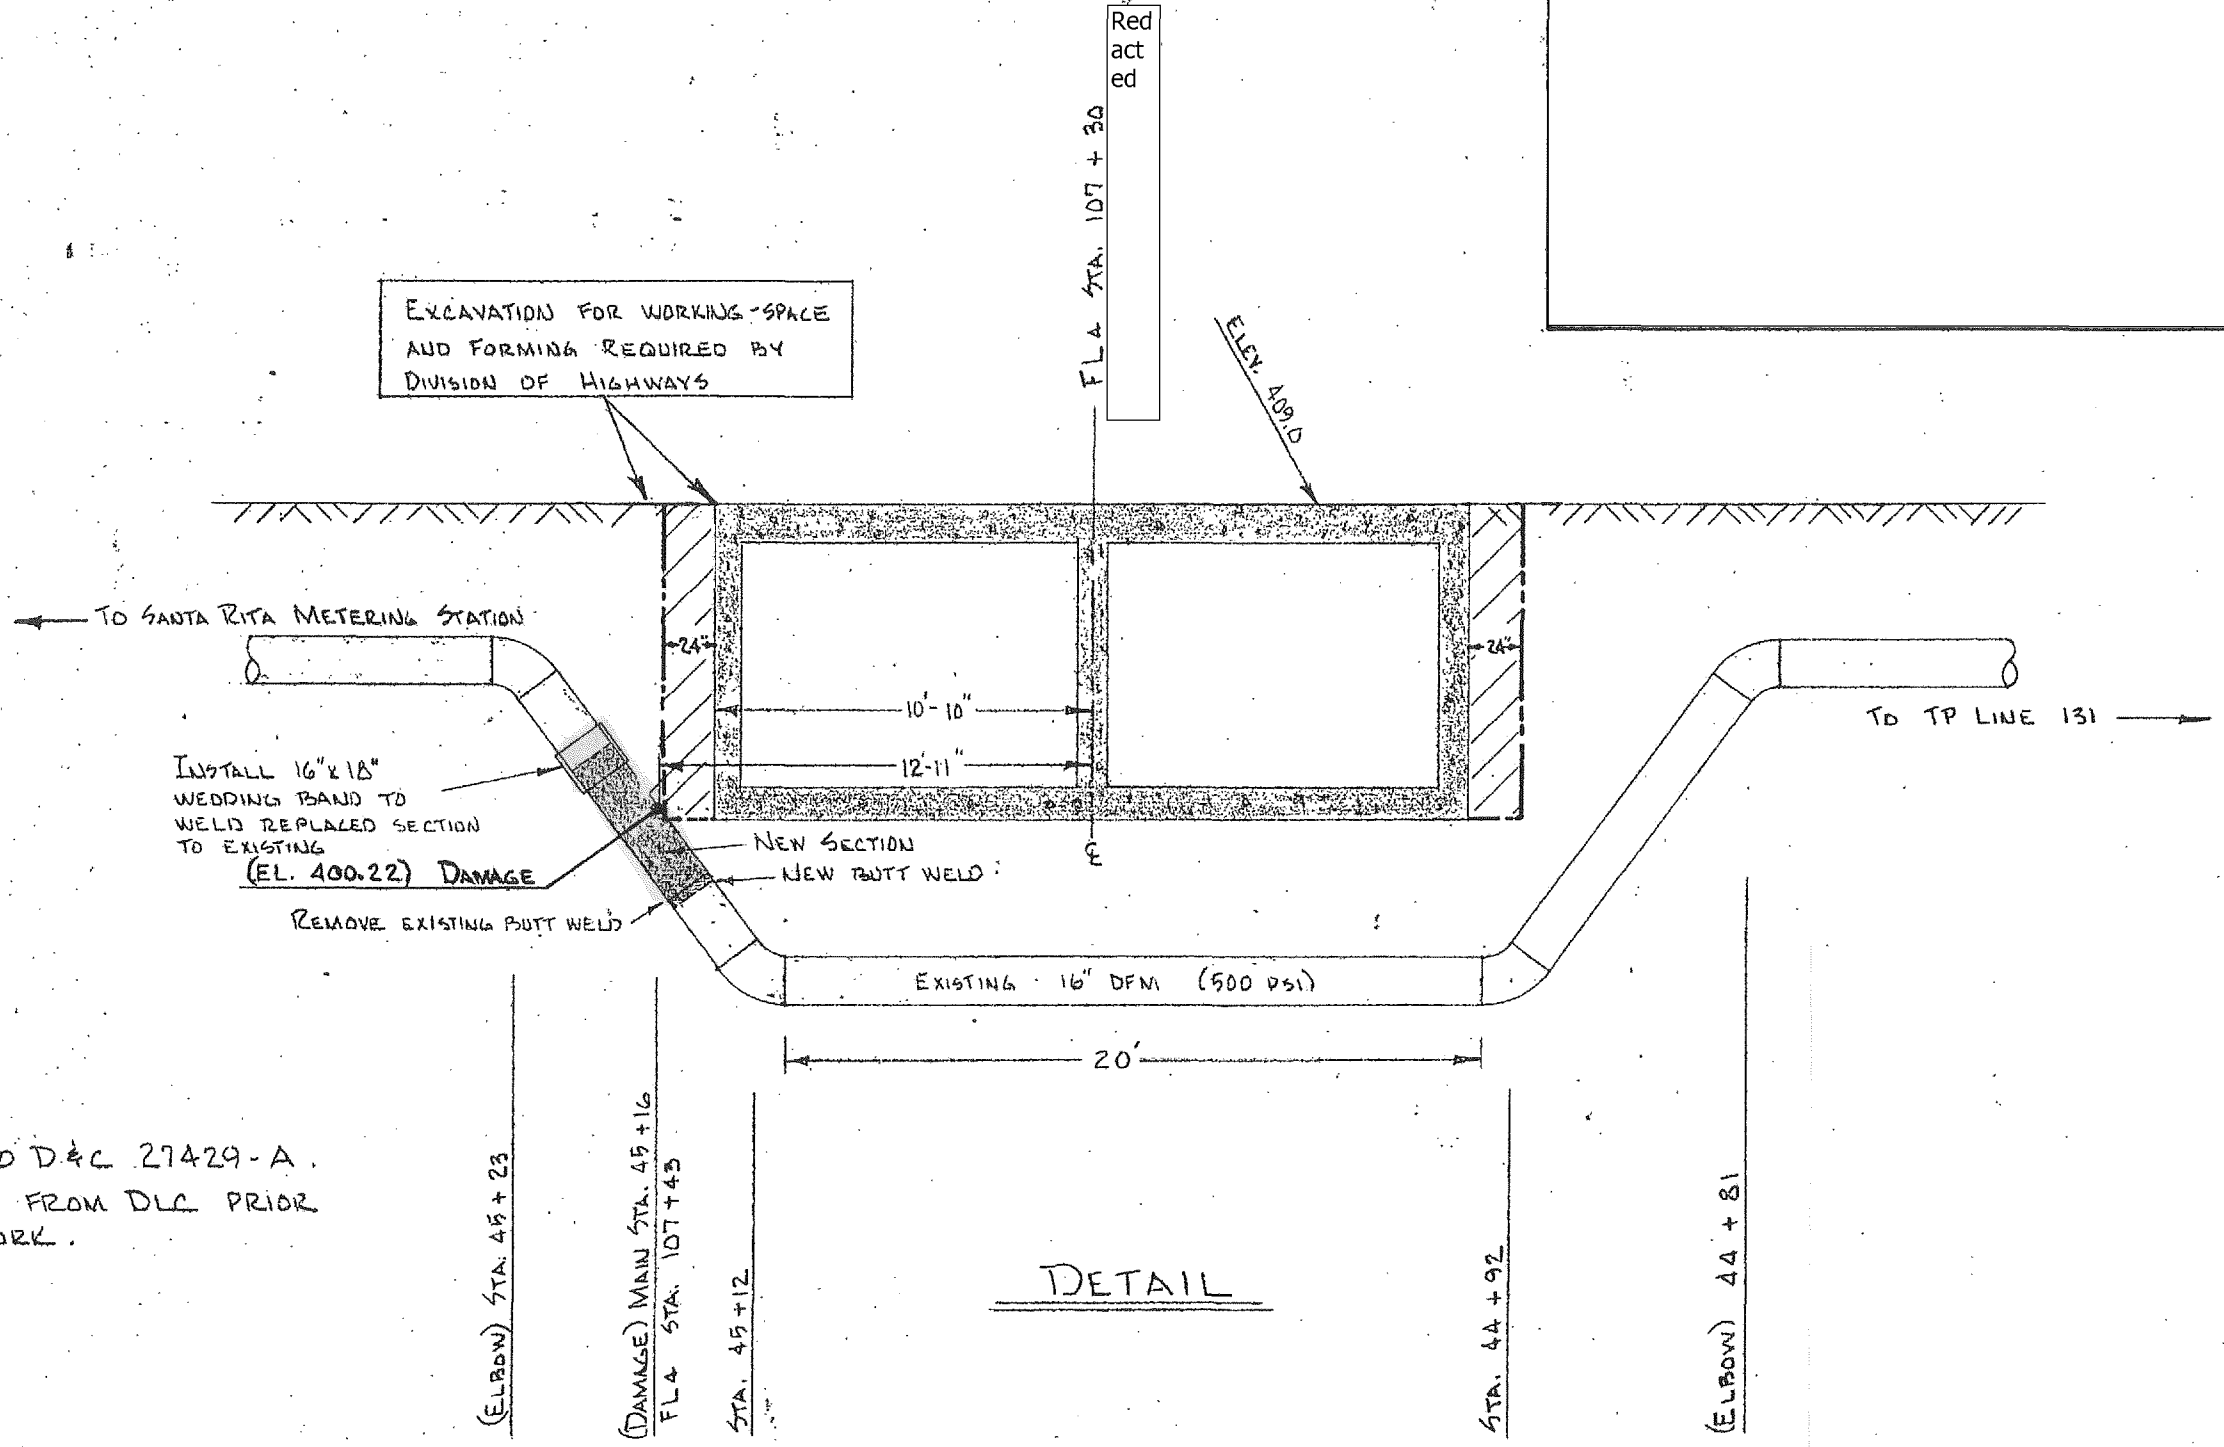

EXCAVATION FOR WORKING-SPACE
AND FORMING REQUIRED BY
DIVISION OF HIGHWAYS

Redacted
FLA STA. 107 + 30

Redacted

ELEV. 409.0

← TO SANTA RITA METERING STATION

→ TO TP LINE 131

INSTALL 16" x 18"
WEDDING BAND TO
WELD REPLACED SECTION
TO EXISTING
(EL. 400.22) DAMAGE

NEW SECTION
NEW BUTT WELD

REMOVE EXISTING BUTT WELD

EXISTING 16" DFM (500 PSI)

20'

DETAIL

(ELBOW) STA. 45 + 23

(DAMAGE) MAIN STA. 45 + 16
FLA STA. 107 + 43

STA. 45 + 12

STA. 44 + 92

(ELBOW) 44 + 81

FOREMAN NOTE:

1. CHARGE REPAIRS TO D&C 27429-A.
2. OBTAIN CLEARANCE FROM DLG PRIOR TO COMMENCING WORK.

NO.	DATE	DESCRIPTION	GM	BY	CH.	APRD.
TABLE OF CHANGES						

APPROVED BY	GM
	SUPRV. BY
	DSGN.
	DR. J.M.
	CH. [Signature]
	O.K. [Signature]
	DATE 10-20-70
	SCALE NONE

16" (DFM) MAIN

Redacted

PACIFIC GAS AND ELECTRIC COMPANY
SAN FRANCISCO, CALIFORNIA

BILL OF MATERIAL	
DRAWING LIST	
SUPERSEDES	
SUPERSEDED BY	
SHEET NO. 1 OF 1	SHEETS
DRAWING NUMBER	CHANGE
D&C 27429-A	