


# JAHANT ROAD

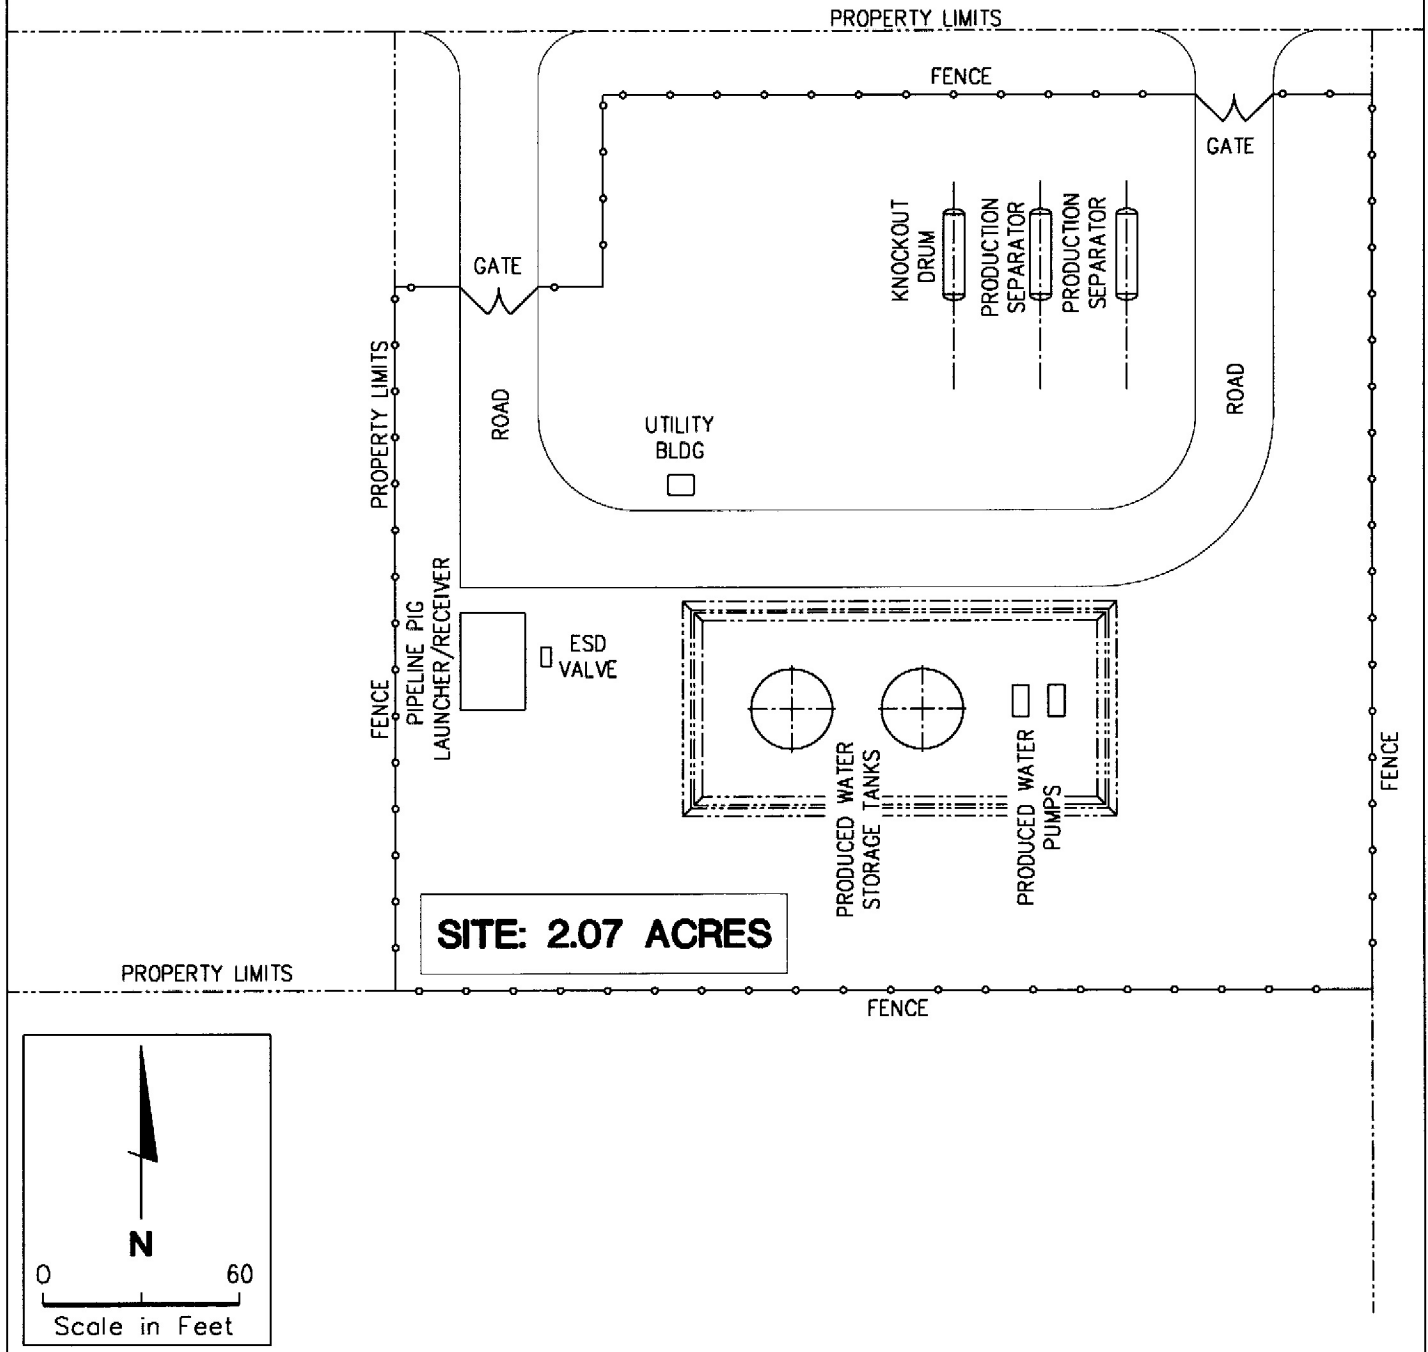

Source: Dames & Moore, 1998

## SEPARATION FACILITY PLOT PLAN

FIGURE 2-5