



EXISTING ROW

FACING SOUTH

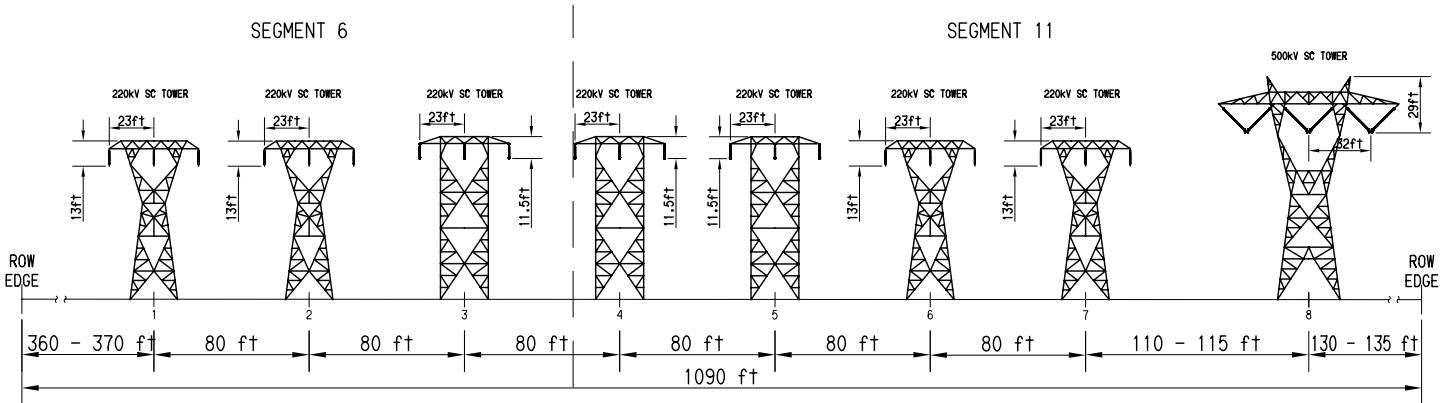

FUTURE ROW

FACING SOUTH

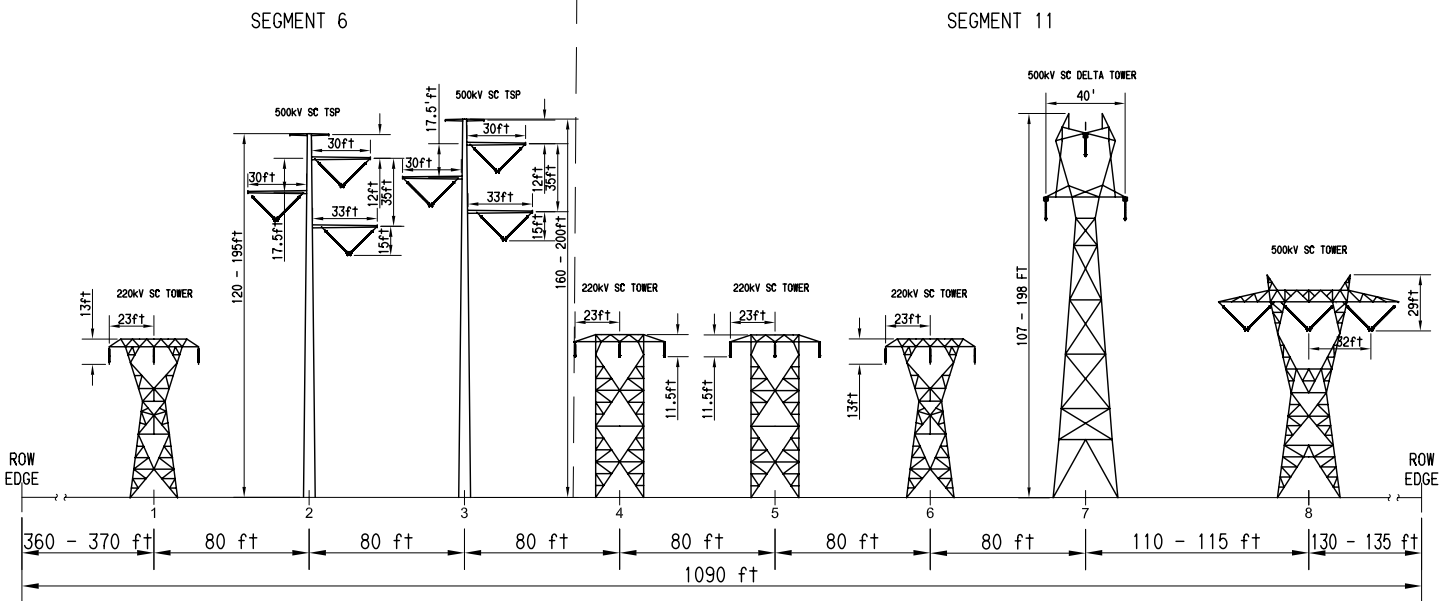

NOTE:
This drawing represents potential changes
between existing and future ROW cross sections.

Source: SCE, 2007c.



Figure 2.2-56
Segment 11 ROW Cross-Section
(S11 MP 0.0 to S11 MP 0.9)