



EXISTING ROW

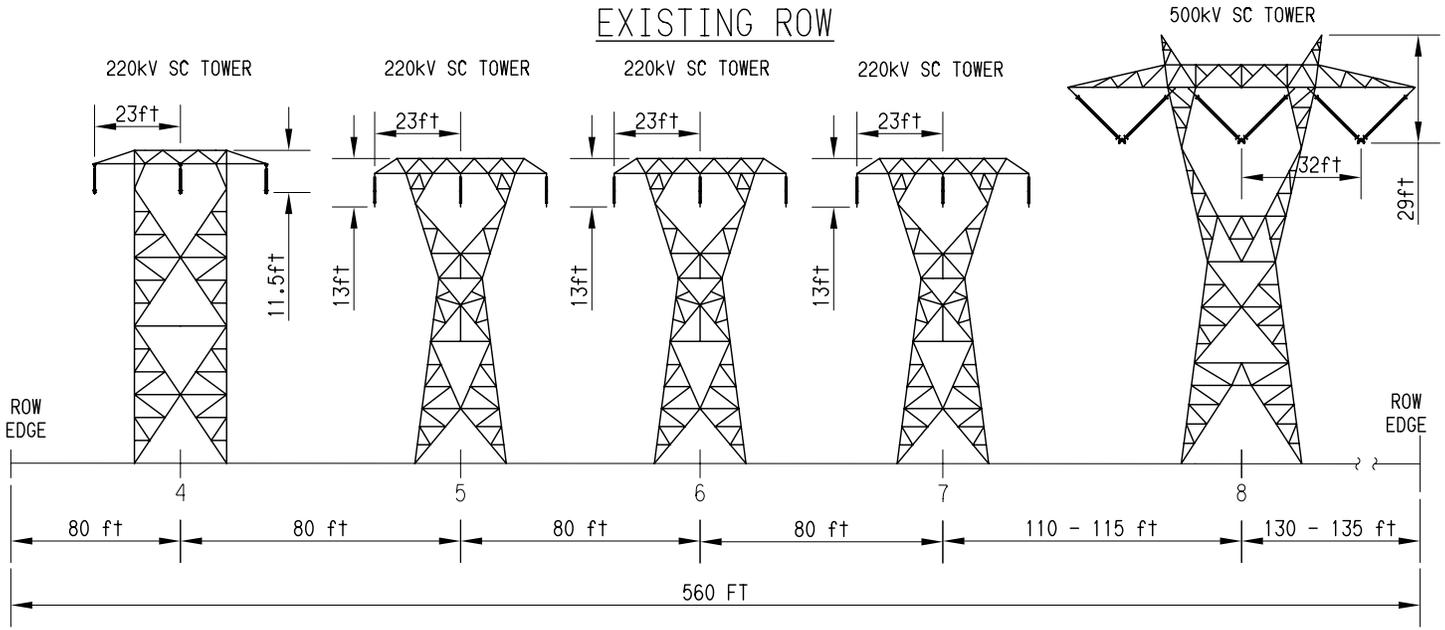

FUTURE ROW
FACING SOUTH

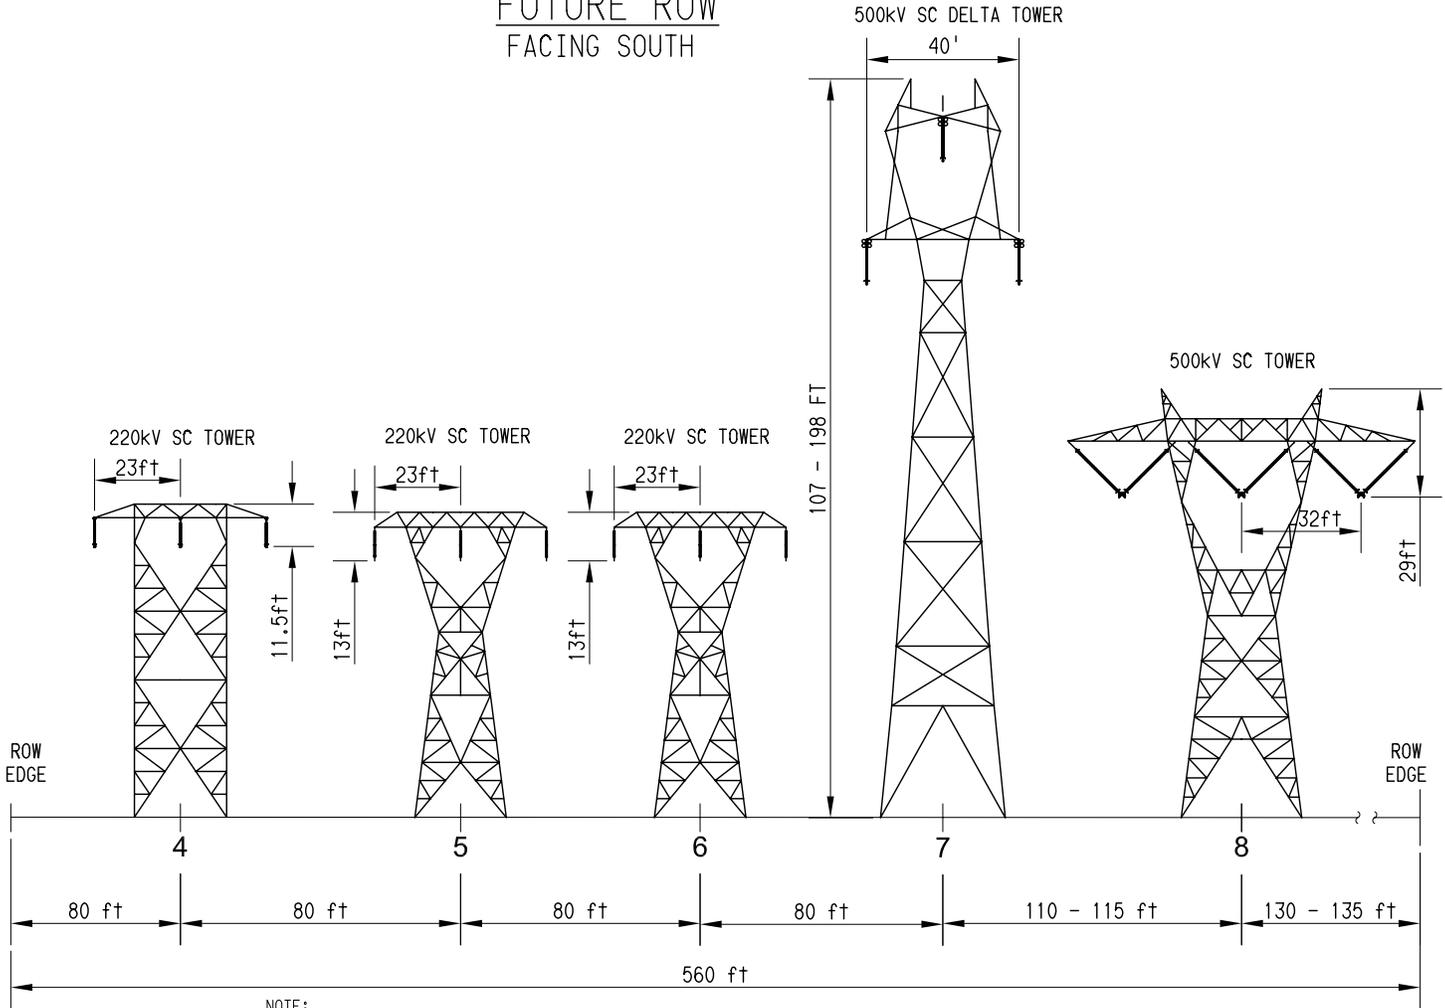

Source: SCE, 2007c.

NOTE:
This drawing represents potential changes
between existing and future ROW cross sections.



Figure 2.2-57
Segment 11 ROW Cross-Section
(S11 MP 0.9 to S11 MP 2.5)