



EXISTING ROW

FACING SOUTH

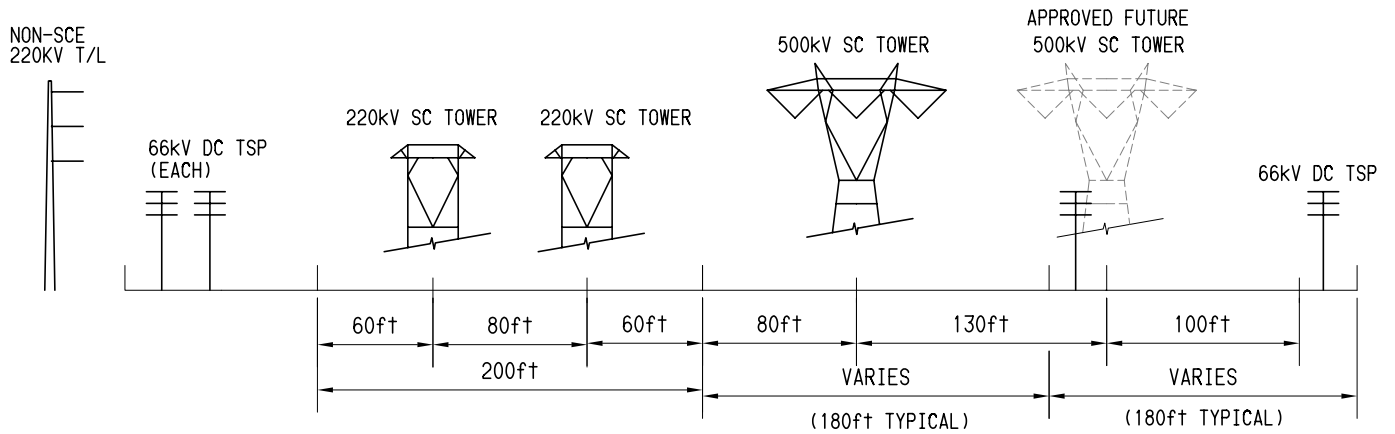

FUTURE ROW

FACING SOUTH

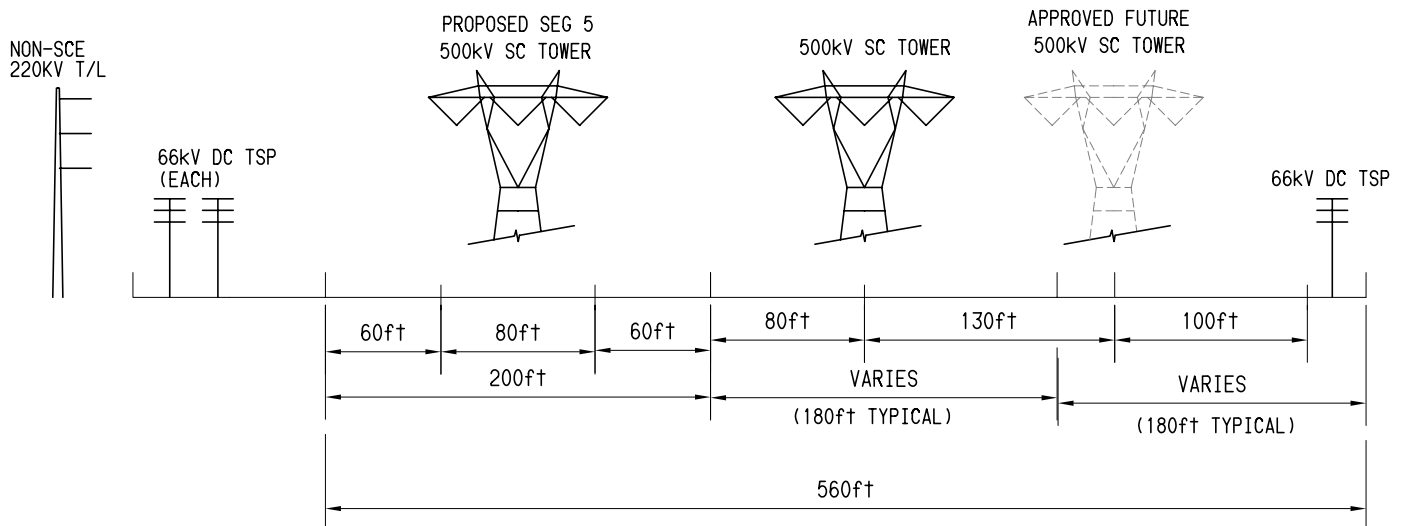

NOTE:  
 This drawing represents potential changes  
 between existing and future ROW cross sections.

Source: SCE, 2007c.

**Figure 2.2-6**  
**Segment 5 ROW Cross-Section**  
**(S5 MP 0.0 to S5 MP 1.85)**

