



EXISTING ROW

FACING SOUTH

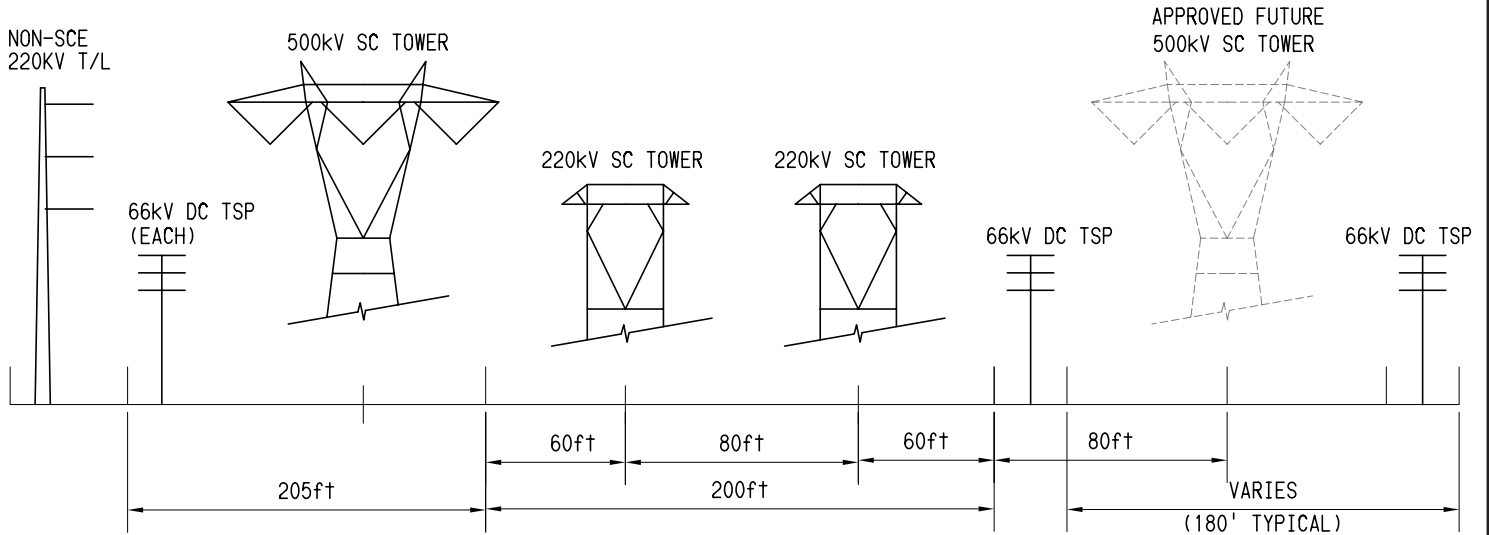

FUTURE ROW

FACING SOUTH

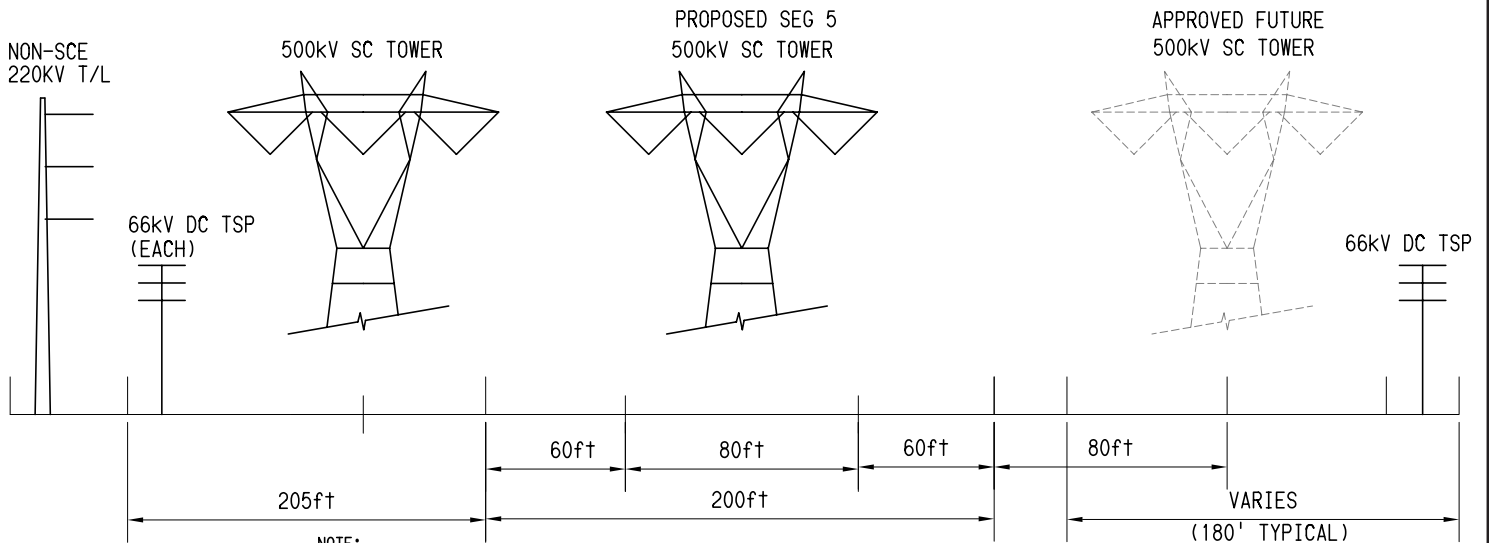

NOTE:
 This drawing represents potential changes
 between existing and future ROW cross sections.

Source: SCE, 2007c.

Figure 2.2-7
Segment 5 ROW Cross-Section
(S5 MP 1.85 to S5 MP 5.85)

