



EXISTING ROW
FACING SOUTH

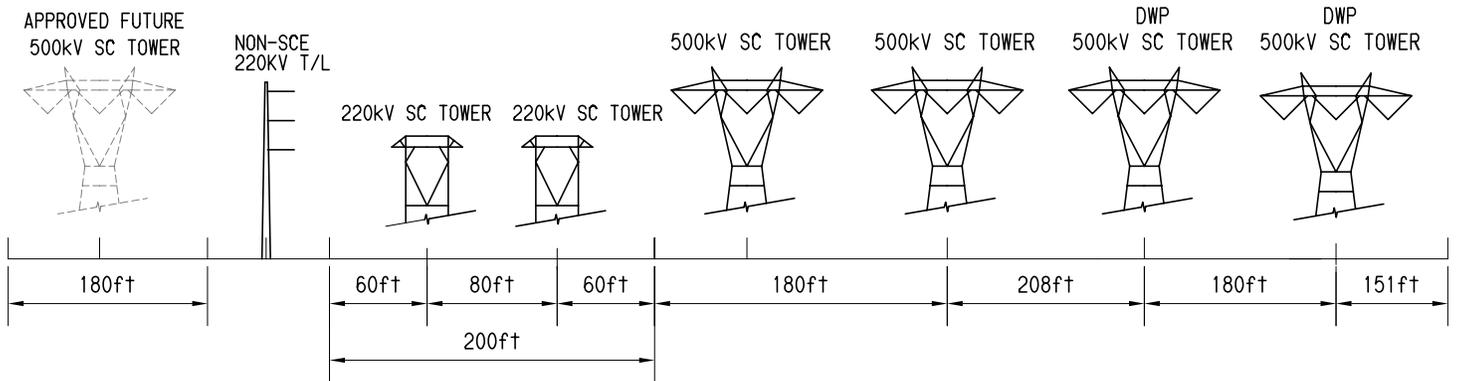

FUTURE ROW
FACING SOUTH

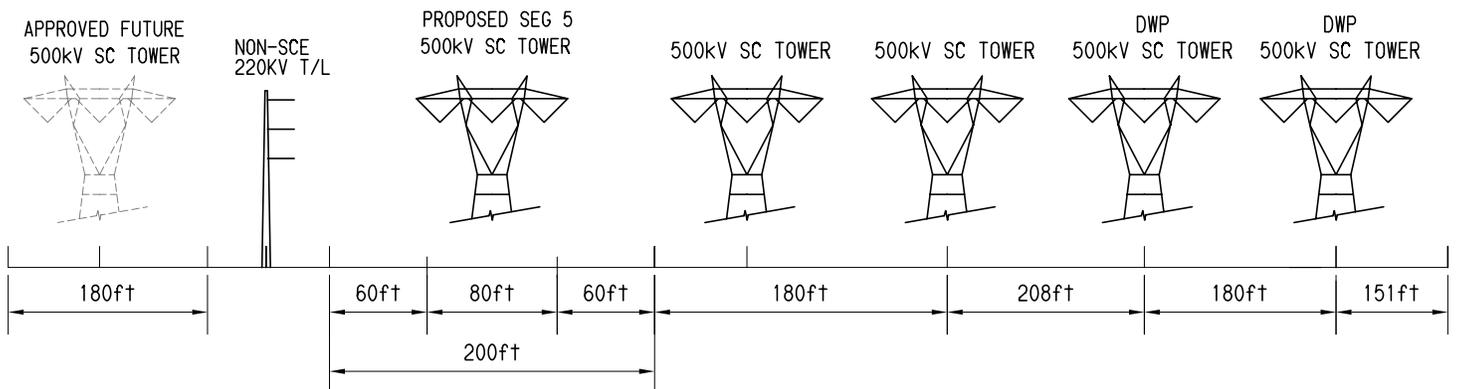

NOTE:
This drawing represents potential changes
between existing and future ROW cross sections.

Source: SCE, 2007c.



Figure 2.2-8
Segment 5 ROW Cross-Section
(S5 MP 5.85 to S5 MP 15.9)