



LEGEND

SGRP Temporary Facilities

- 1 Original Steam Generator Storage Facility (OSGSF), Potential Options
- 2 Temporary Staging Area (TSA) Location Options:
Replacement Steam Generator Storage Facility
Contractor Office
Fabrication, Mock-up, Weld Test Facility
Warehouse
Laydown Area
- 3 Containment Access Facility (CAF), Potential Location Options
- 4 Proposed Barge Offload Location Options

SGRP Heavy Haul Route

- Replacement Steam Generator (RSG) Proposed Haul Route
- Original Steam Generator (OSG) Proposed Haul Route
- Haul Route for Both OSGs and RSGs

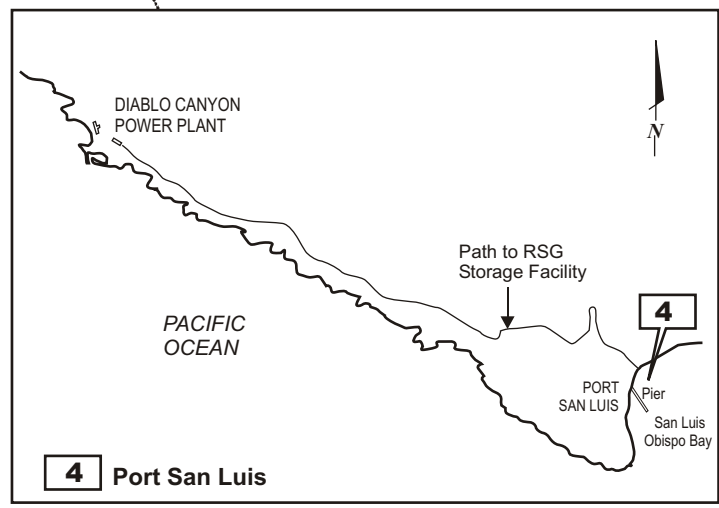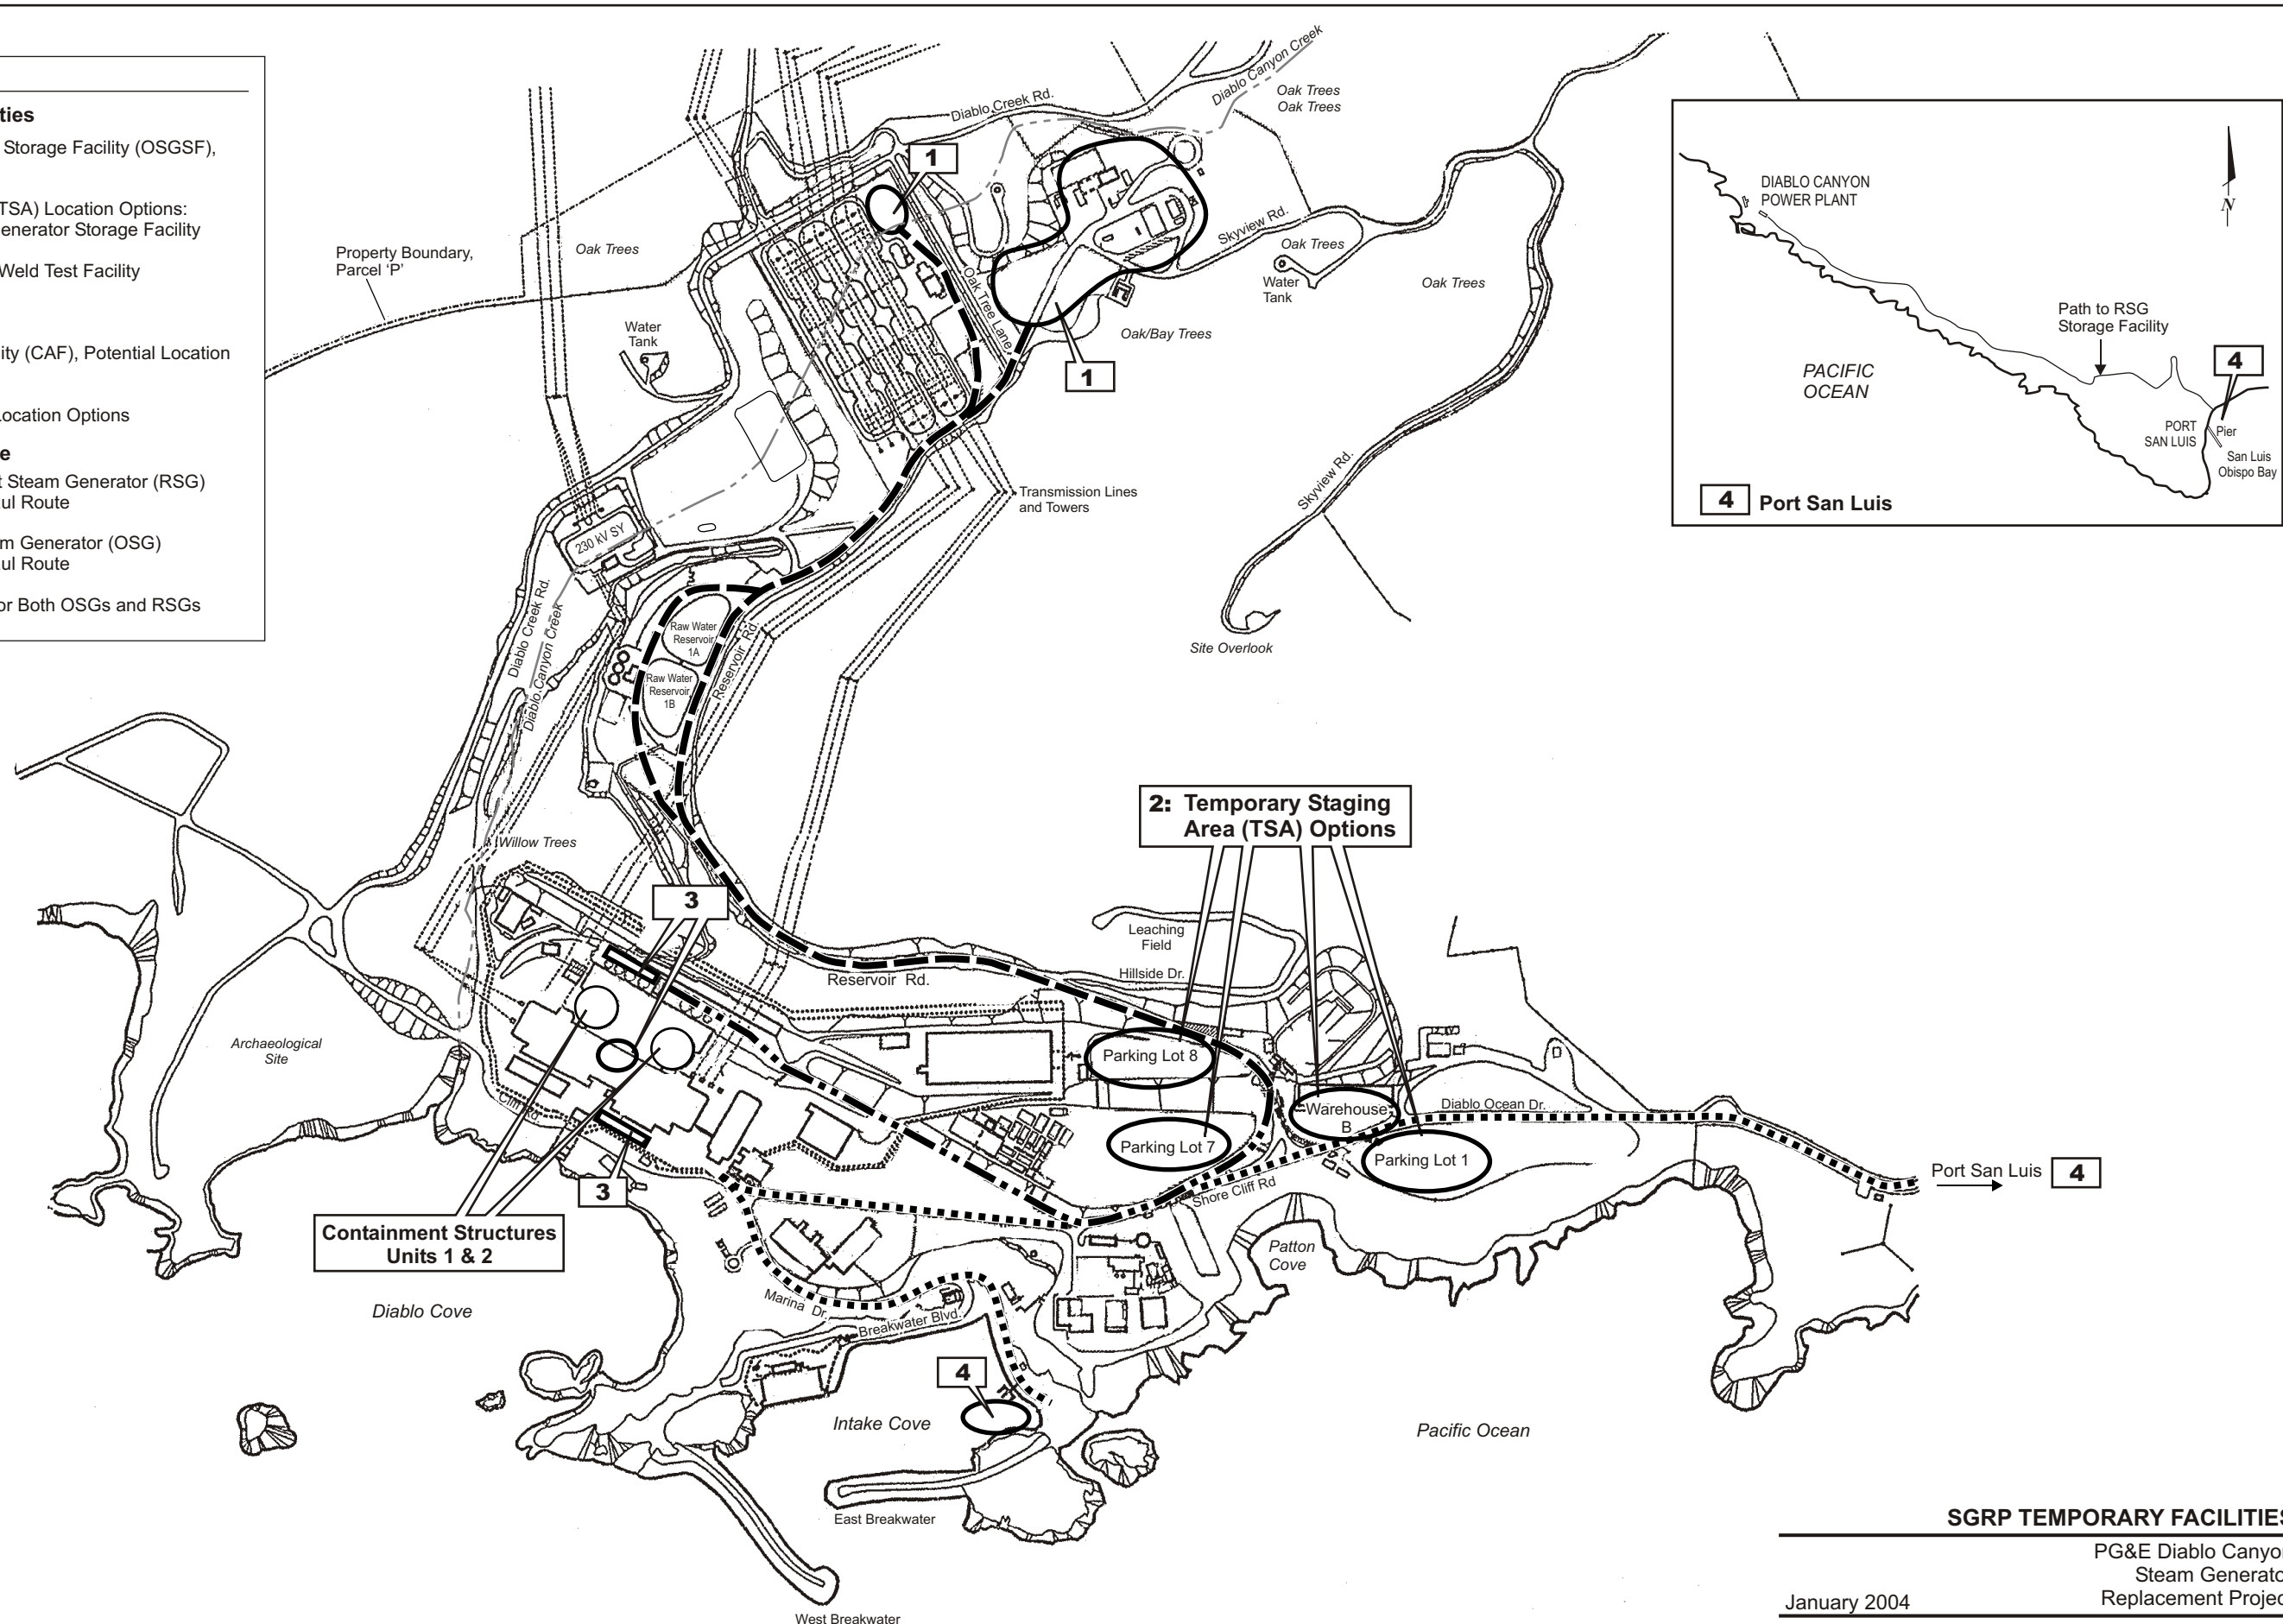

Containment Structures
Units 1 & 2

2: Temporary Staging
Area (TSA) Options

Port San Luis 4