
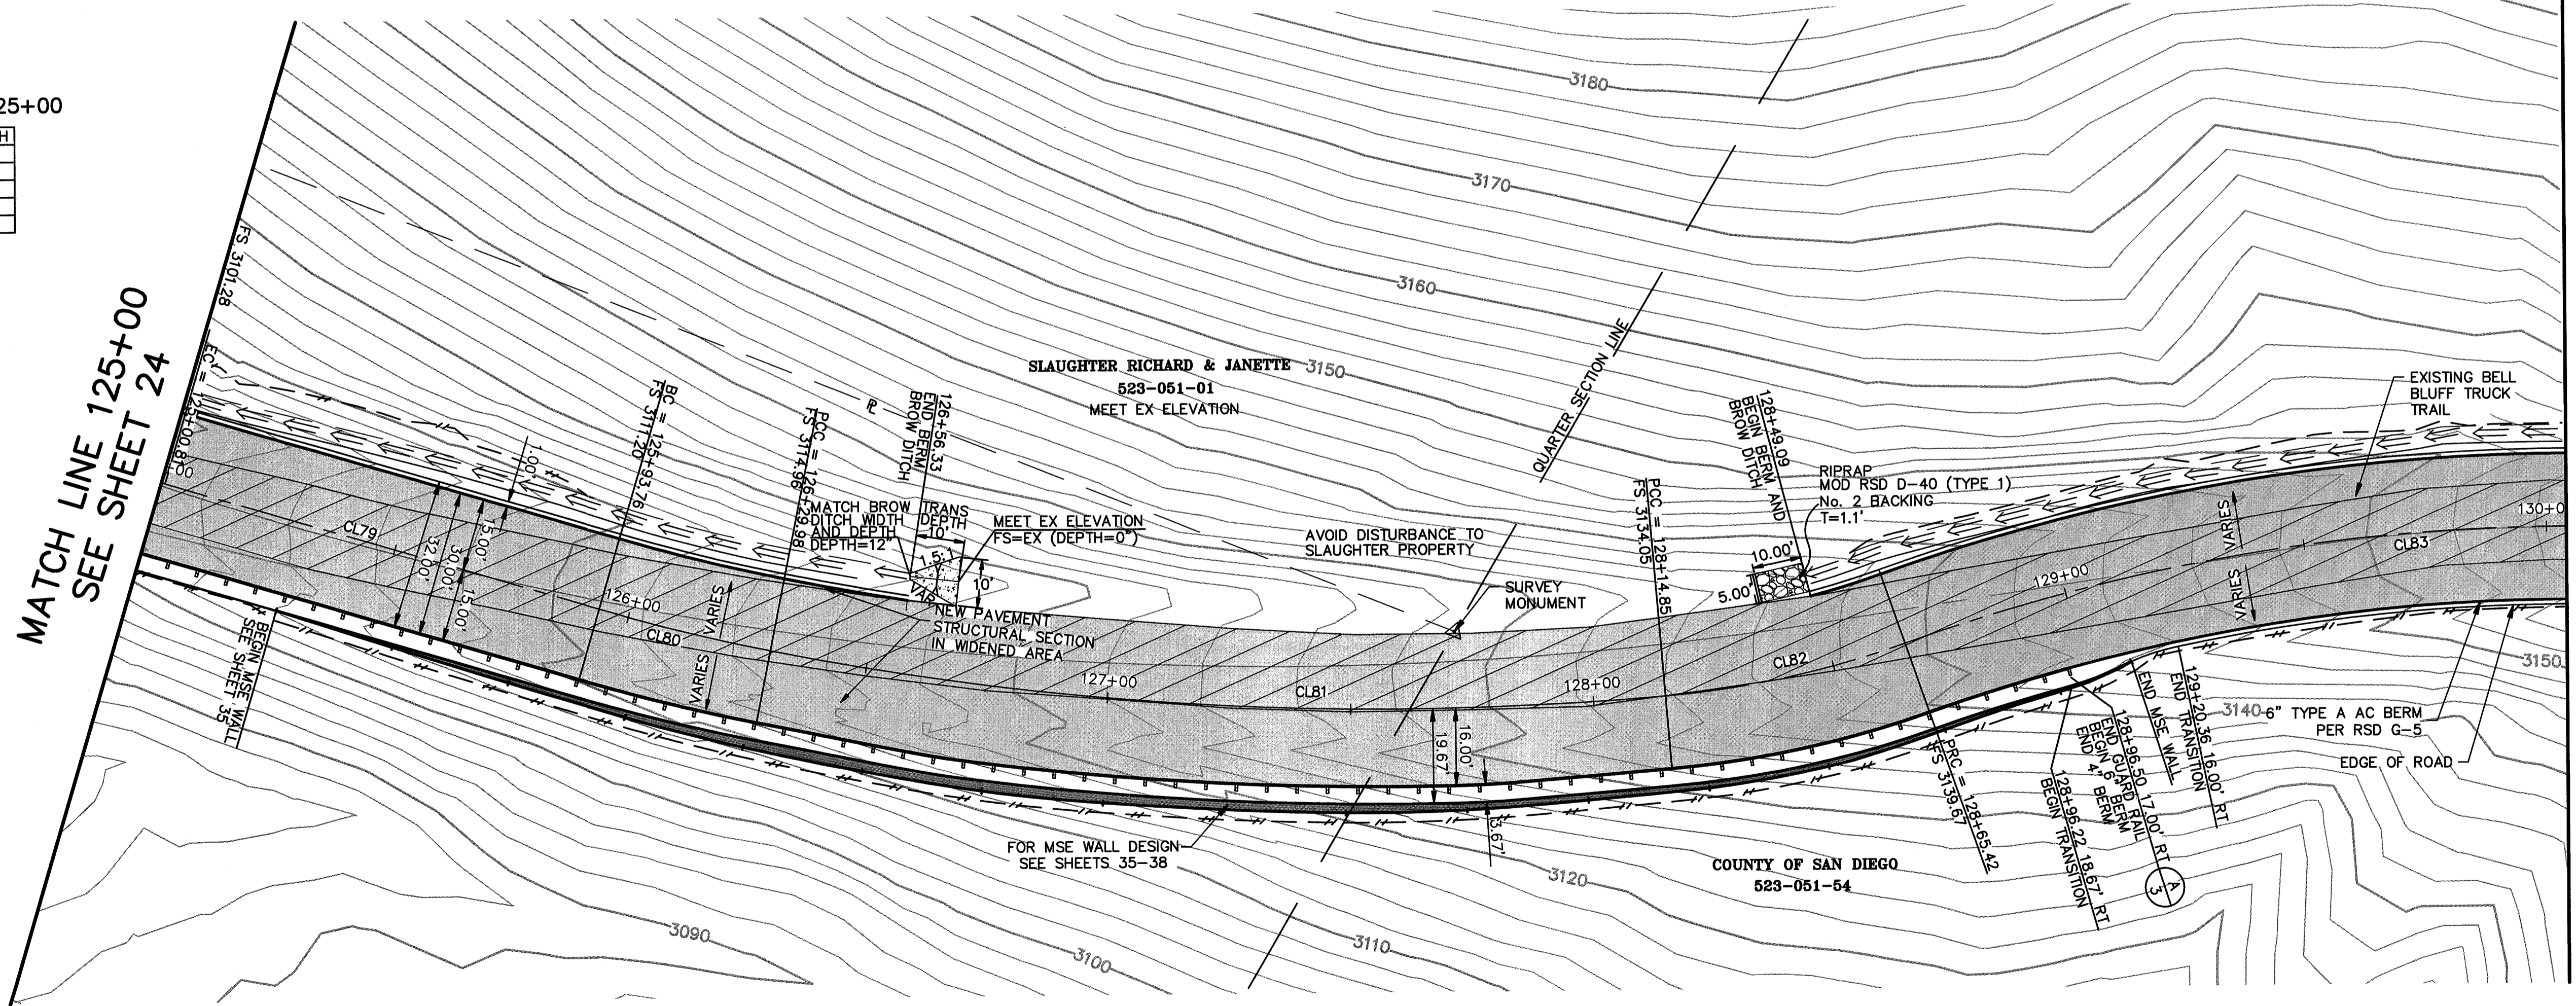
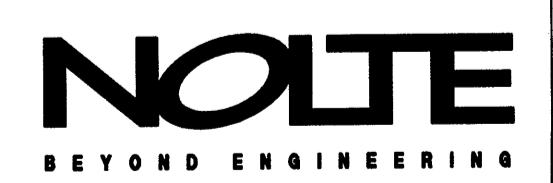


CENTERLINE DATA TABLE 125+00

SYMBOL	DELTA/BEARING	RADIUS	LENGTH
CL79	N85°29'51"E		92.95'
CL80	05°11'17"	400.00'	36.22'
CL81	18°02'57"	660.00'	184.87'
CL82	14°29'06"	200.00'	50.56'
CL83	37°45'42"	414.00'	272.85'

NOTE:
LINES/CURVES SHOWN ON THE DATA TABLE
ARE NOT BROKEN AT MATCH LINES.
LENGTHS ARE COMPREHENSIVE.

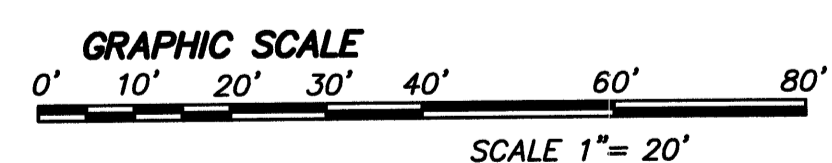

MATCH LINE 125+00
SEE SHEET 24

MATCH LINE 130+00
SEE SHEET 26

REVISIONS

NO.	WORK DONE	DATE	BY	APP'D	NO.	WORK DONE	DATE	BY	APP'D	NO.	WORK DONE	DATE	BY	APP'D	NO.	WORK DONE	DATE	BY	APP'D	NO.	

SAN DIEGO GAS & ELECTRIC COMPANY
SAN DIEGO, CALIFORNIA

SUNCREST SUBSTATION ACCESS ROAD
PLAN & PROFILE

DRAWN BY: DHT DATE: 3/24/10 SCALE: 1"=20' W.O.: - REV.: 0
 CHECKED BY: PJC DATE: - SHEET 25 OF 55
 APPROVED BY: CR DATE: -
 CAD NO.: IPPVT25 PLOT SCALE: 1=1



SCR-C-225