

EXHIBIT D

EXHIBIT D

VERNOLA MARKETPLACE APARTMENT COMMUNITY RTRP 100' EASEMENT OVERLAY WITH THE DAY CREEK MDP LINE J EASEMENT




- LEGEND:**
- PROPOSED RTRP 100' EASEMENT
 - PROPOSED RTRP POLE
 - EXISTING RIVERSIDE COUNTY FLOOD CONTROL AND WATER CONSERVATION DISTRICT EASEMENT FOR FLOOD CONTROL AND DRAINAGE PURPOSES REC. 1/24/12 AS INST. # 2012-0030001
 - EXISTING RIVERSIDE COUNTY FLOOD CONTROL AND WATER CONSERVATION DISTRICT EASEMENT FOR SLOPE PROTECTION PURPOSES REC. 1/24/12 AS INST. #'S 2012-0030002, 2012-0030003, & 2012-0030004
 - PROPOSED STORM DRAIN
 - PROPOSED WATERLINE
 - PROPOSED SEWER LINE
 - EXISTING WATERLINE
 - EXISTING SEWER LINE
 - EXISTING STORM DRAIN

NOTE:
DIMENSIONS & LOCATIONS SHOWN ARE APPROXIMATE ONLY. ACTUAL DIMENSIONS & LOCATIONS MAY DIFFER BASED ON FINAL RTRP ALIGNMENT.

VERNOLA MARKETPLACE APARTMENT COMMUNITY


100' RTRP EASEMENT OVERLAPED WITH THE 38' WIDE RIVERSIDE COUNTY FLOOD CONTROL DAY CREEK MDP LINE J EASEMENT

SCALE: 1"=80'	ENGINEERING CONSULTANTS	W.O.:	14-0152
DATE: 11/16/15	ALBERT A. WEBB	DESIGNED:	SHEET 1
CHECKED:	VERNONA, CALIFORNIA	PLN CK REF:	OF 2
	PH: (951) 686-1070		DWG. NO.
	FAX: (951) 788-1256		

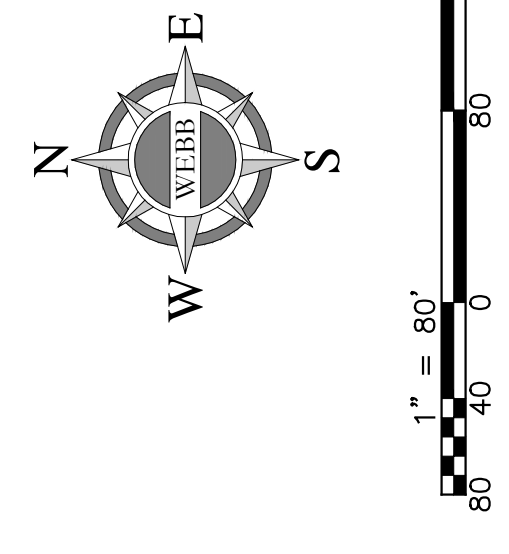



VERNOLA MARKETPLACE APARTMENT COMMUNITY

RTRP 100' EASEMENT ADJACENT TO THE DAY CREEK MDP LINE J STORM DRAIN AND SLOPE PROTECTION EASEMENTS

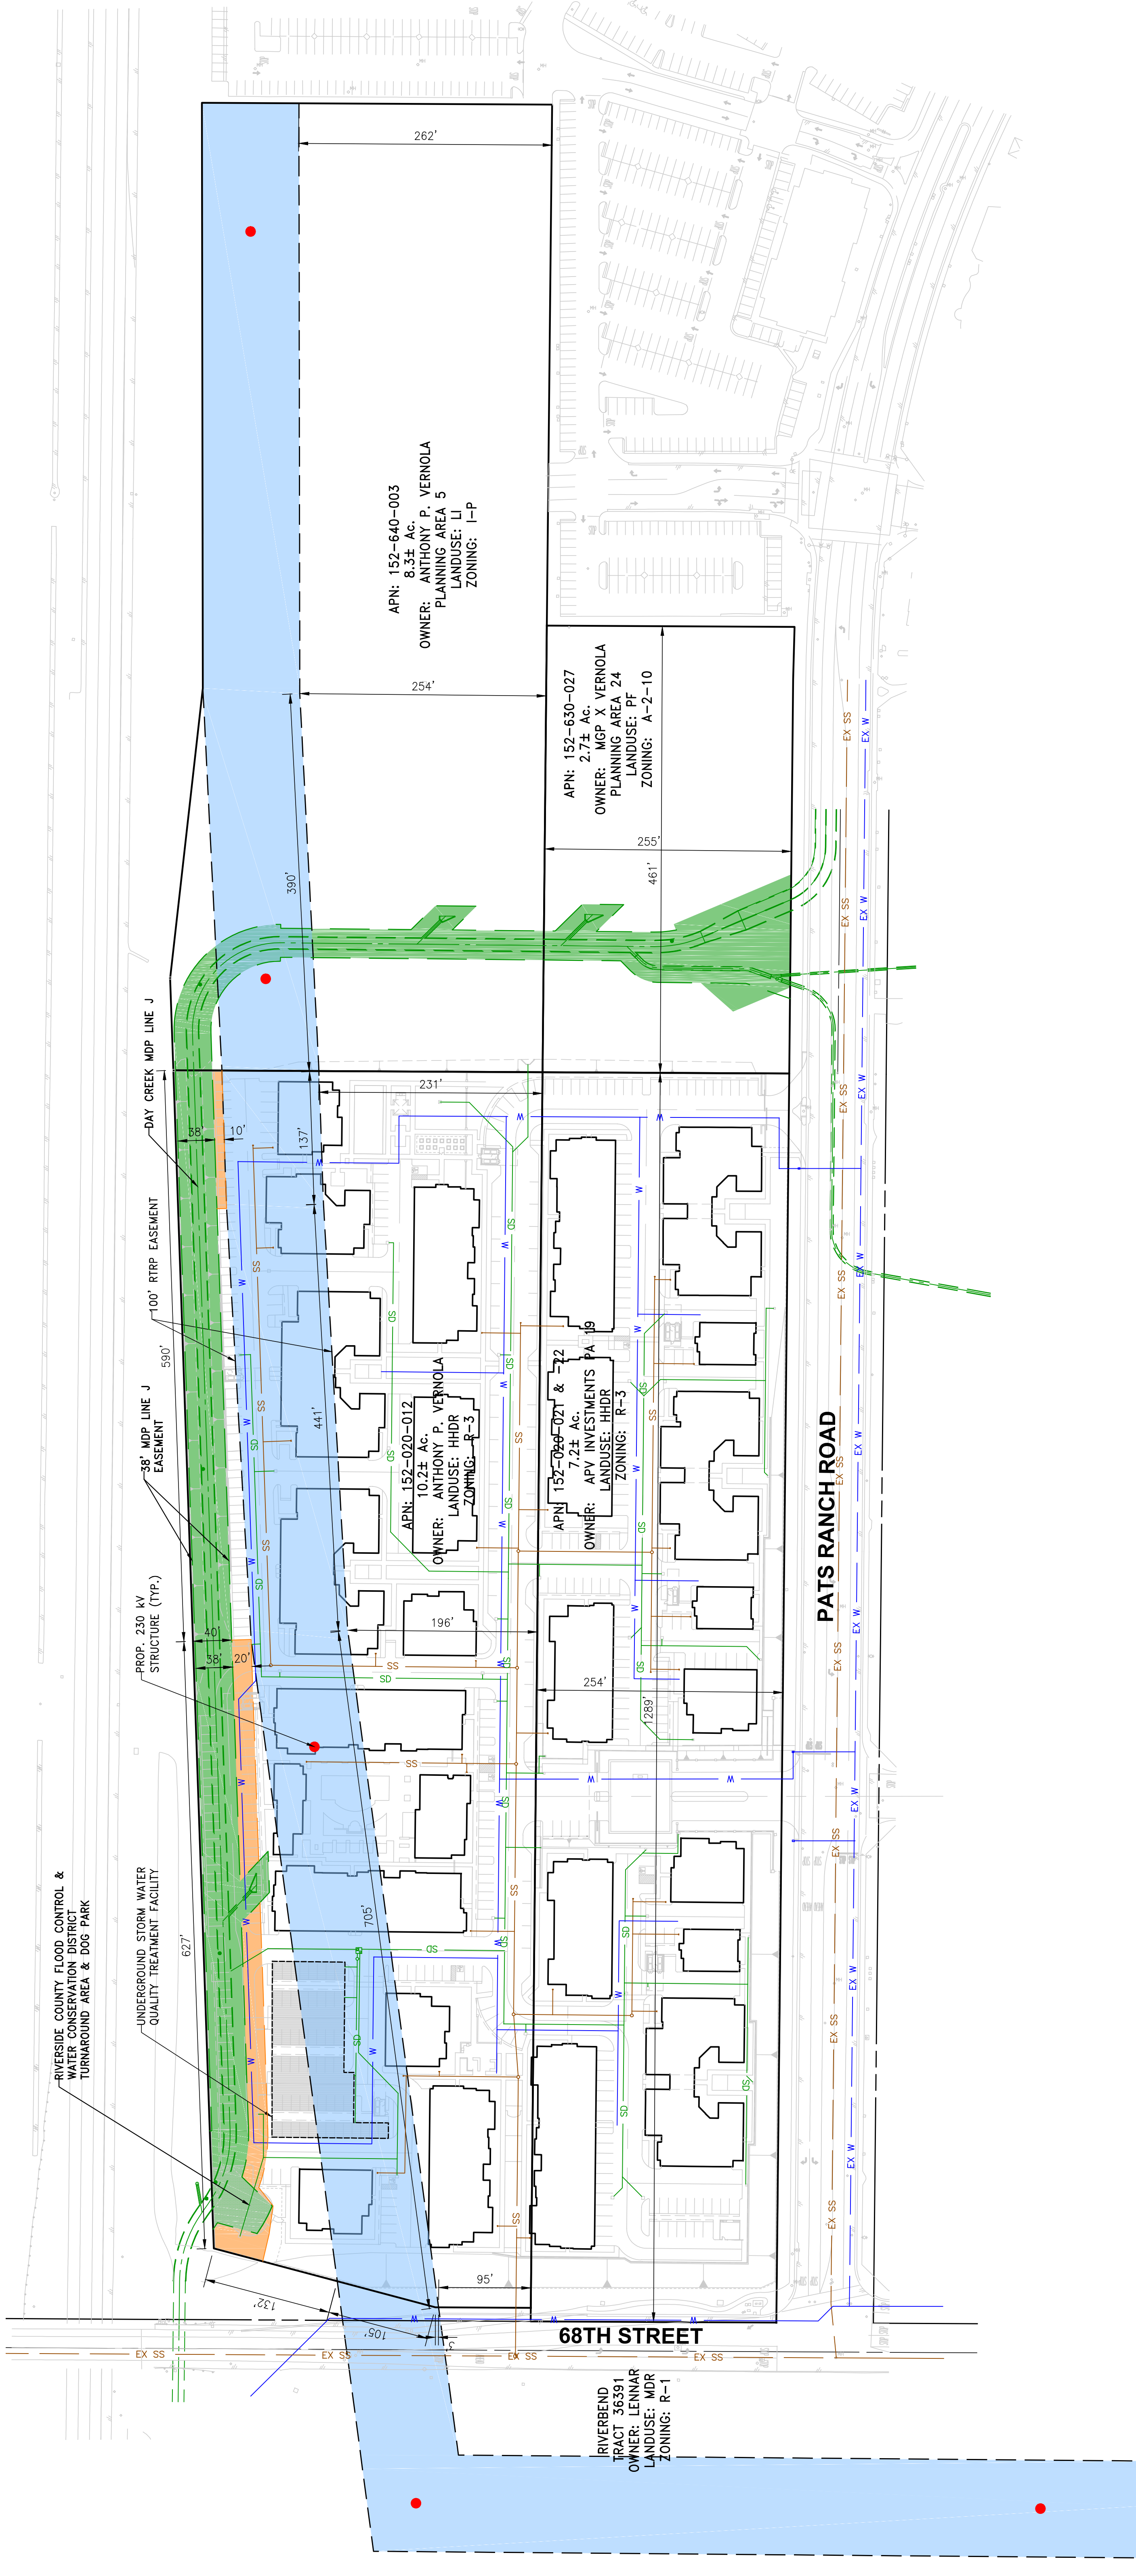

- LEGEND:**
- PROPOSED RTRP 100' EASEMENT
 - PROPOSED RTRP POLE
 - EXISTING RIVERSIDE COUNTY FLOOD CONTROL AND WATER CONSERVATION DISTRICT EASEMENT FOR FLOOD CONTROL AND DRAINAGE PURPOSES REC. 1/24/12 AS INST. # 2012-0030001
 - EXISTING RIVERSIDE COUNTY FLOOD CONTROL AND WATER CONSERVATION DISTRICT EASEMENT FOR SLOPE PROTECTION PURPOSES REC. 1/24/12 AS INST. #'S 2012-0030002, 2012-0030003, & 2012-0030004
 - PROPOSED STORM DRAIN
 - PROPOSED WATERLINE
 - PROPOSED SEWER LINE
 - EXISTING WATERLINE
 - EXISTING SEWER LINE
 - EXISTING STORM DRAIN

NOTE:
 DIMENSIONS & LOCATIONS SHOWN ARE APPROXIMATE ONLY. ACTUAL DIMENSIONS & LOCATIONS MAY DIFFER BASED ON FINAL RTRP ALIGNMENT.

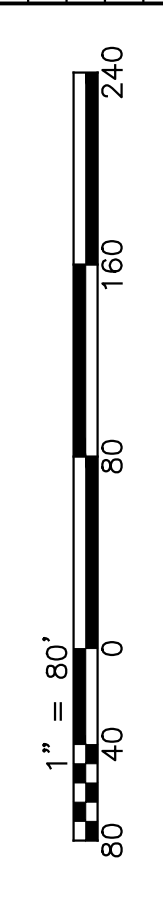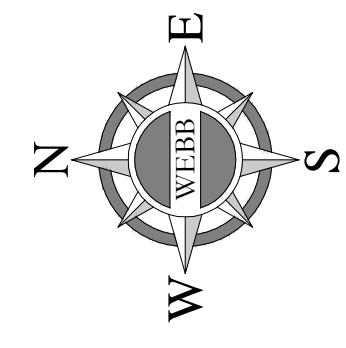

VERNOLA MARKETPLACE APARTMENT COMMUNITY	
100' RTRP EASEMENT ADJACENT TO THE 38' WIDE RIVERSIDE COUNTY FLOOD CONTROL DAY CREEK MDP LINE J EASEMENT	
SCALE: 1"=80'	W.O.: 14-0152
DATE: 11/16/15	ENGINEERING CONSULTANTS
DESIGNED: [Blank]	WEBB ASSOCIATES
CHECKED: [Blank]	1525 W. 15th St.
PLN CK REF: [Blank]	RIVERSIDE, CA 92506
	PH: (951) 686-1070
	FAX: (951) 788-1256
	SHEET 2
	OF 2
	DWG. NO.