


# **EXHIBIT I**

# **EXHIBIT I**

# RTRP CONFLICT WITH ANTHONY P. VERNOLA PROPERTY PA 5, SP 266 - APN: 152-640-003 PHASE B

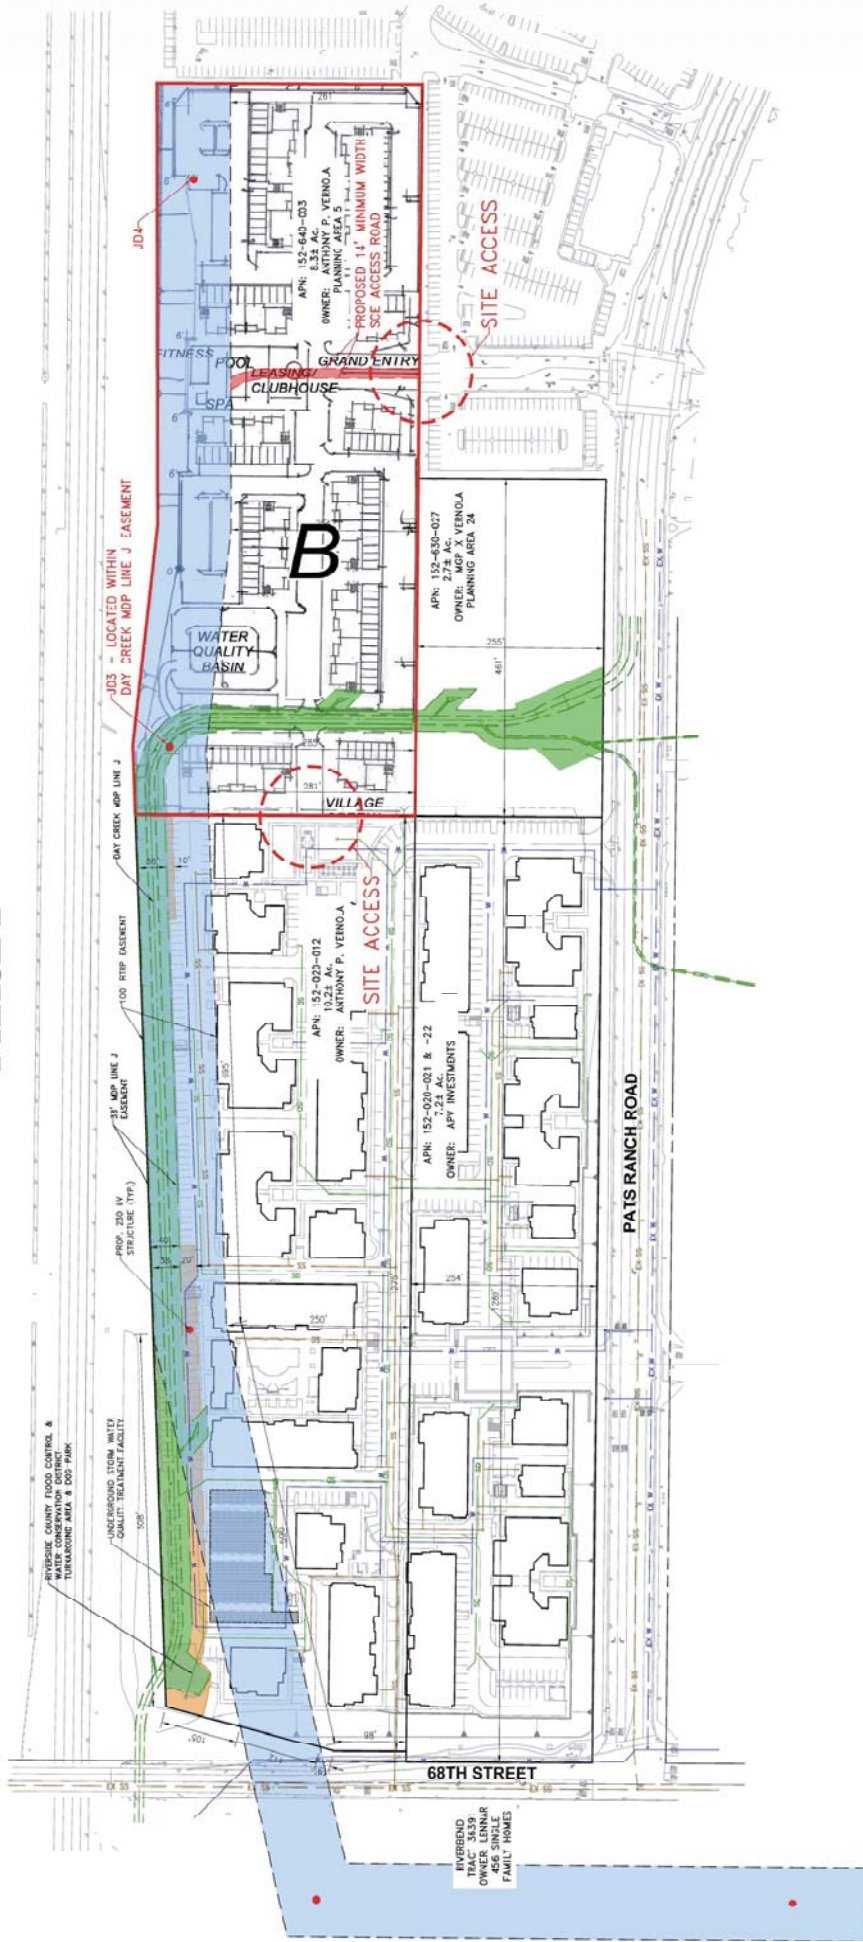

- PROPOSED STORM DRAIN
- PROPOSED WATERLINE
- PROPOSED SEWER LINE
- EXISTING WATERLINE
- EXISTING SEWER LINE
- EXISTING STORM DRAIN



RTRP CONFLICT WITH ANTHONY P. VERNOLA PROPERTY		SCALE: 1"=80'	DATE: 07/2015	W.C. 14-032
