

Applied Technology Services
Welding and NDE Services Group
3400 Crow Canyon Rd
San Ramon, CA. 94583

PG&E Confidential

Final Report

Revision 1

Pipe Characterization and Weld Assessment
San Carlos
Line 147
Mile Post 0.52

ATS Report #: 413.61-13.390

Gas Project: Internal Corrosion Verification

Line 147 Mile Point 0.52 San Carlos

Prepared by:

Redacted

Engineering Technician II
Welding & NDE Services

Reviewed by:

Redacted

Senior Program Manager
Welding & NDE Services

Redacted

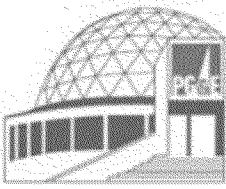


Table of Contents

Section		Page
1.0	Objectives:	2
2.0	Results	2 - 3
3.0	Supporting Documents	3 - 25
4.0	Mears Supporting Documents	

Sections

1.0 Objectives:

The NDE Services Group of PG&E's Applied Technology Services (ATS) Division was requested to Performed radiography on the bottom 180° of the exposed section of pipe to look for any internal corrosion, pitting, and debris. Radiograph the 6" drip pot and 2" pipe between drip pot and valve to look for any liquids, or debris. Perform 12 point UT thickness surveys every foot on the 24" main line. Perform 12 point UT thickness surveys every 4" on the drip pot including the cap. Perform UT thickness surveys on the 2" piping between the drip pot and valve.

2.0 Results:

Line 147 Mile Point 0.52 San Carlos

Radiography Results:


Main Line: ATS Radiographed from 3:00 to 9:00 the entire 8' exposed section of 24" pipe. No sign of internal corrosion, pitting, or debris were found. The 24" section of pipe has external corrosion cells on and around the reinforcement pad for the drip pot.

6" Drip Pot: ATS radiographed the drip pot and found it to be full of debris / sludge. Drip pot also has heavy external corrosion.

2" pipe between drip pot and valve: The 2" pipe is full of debris / sludge

2" Elbow past valve and 2" pipe running vertical: The bottom elbow has debris / sludge that stops at the first girth weld running vertical. The vertical section of pipe has no debris / sludge. The top elbow has a small buildup of debris / sludge on the bottom.

Seam type was characterized as SSAW per MAOP report " ATS NDE 413.61-13.28" Date: 1/25/2013

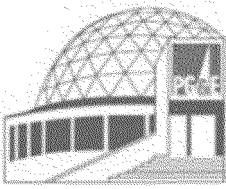

Line 147 Mile Point 0.52 San Carlos

Ultrasonic thickness surveys results:

24" Main line: The thickness readings are Maximum 0.340", Minimum 0.317", Average 0.329".

6" Drip pot: The thickness readings are Maximum 0.303", Minimum 0.250", Average 0.280".

Side of cap on drip pot: The thickness readings are Maximum 0.486", Minimum 0.431", Average 0.455".

Bottom of cap on drip pot: The thickness readings are Maximum 0.497", Minimum 0.436", Average 0.474".

2" pipe between drip pot and valve: The thickness readings are Maximum 0.169", Minimum 0.146", Average 0.158".

Line 147 Mile Point 0.52 San Carlos

External corrosion survey results

Component 1 24" Main line results: 8.00' Straight Pipe Component X 24" O.D.

EC-1: Average Wall Thickness: 0.325", Min. 0.244" for 25% Wall Loss.

EC-2 : Average Wall Thickness: 0.325", Min. 0.283" for 13% Wall Loss.

Component 2 Drip pot and 2" pipe between drip pot and valve

Drip Pot: 6.76" O.D. X 13.00" Long, with a 3.00" Cap on bottom of Drip Pot

2" pipe between drip pot and valve: 5.00" Straight pipe from start of Drip line to the 2.00" Valve

Note- the following Pipe Sections did not have any external corrosion

- 2.00" Stop Valve
- 90° Elbow going Up
- Straight Pipe
- 90° Elbow
- Release Cap Valve


Component 2 Results: Drip Pot

EC-3: Average Wall Thickness: 0.280", Min. 0.138" for 50.69% Wall Loss (Per Laser Scanner see attached Report) Impression Casting of the corroded weld (IC 3-3 area) which was difficult to obtain using multiple methods was: 4.00" width X 0.800" Long and approximately 0.150"-0.200" metal loss.

EC-3-3: Average Wall Thickness: 0.280", Min. 0.207" for 26.1% Wall Loss.

3.0 Supporting Documents:

Refer to Attachments for photographs, radiographs, and detailed results.

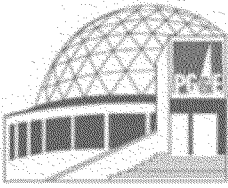


Applied Technology Services
Welding and NDE Services Group
3400 Crow Canyon Rd
San Ramon, CA. 94583

Attachment A


Line 147 Mile Point 0.52 San Carlos


Performed radiography on the bottom 180° of the exposed section of pipe to look for any internal corrosion, pitting, and debris. Radiograph the 6" drip pot and 2" pipe between drip pot and valve to look for any liquids, or debris.



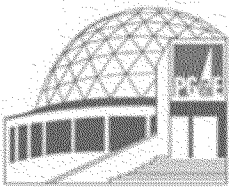



Radiograph of the 24" main line showing no internal corrosion

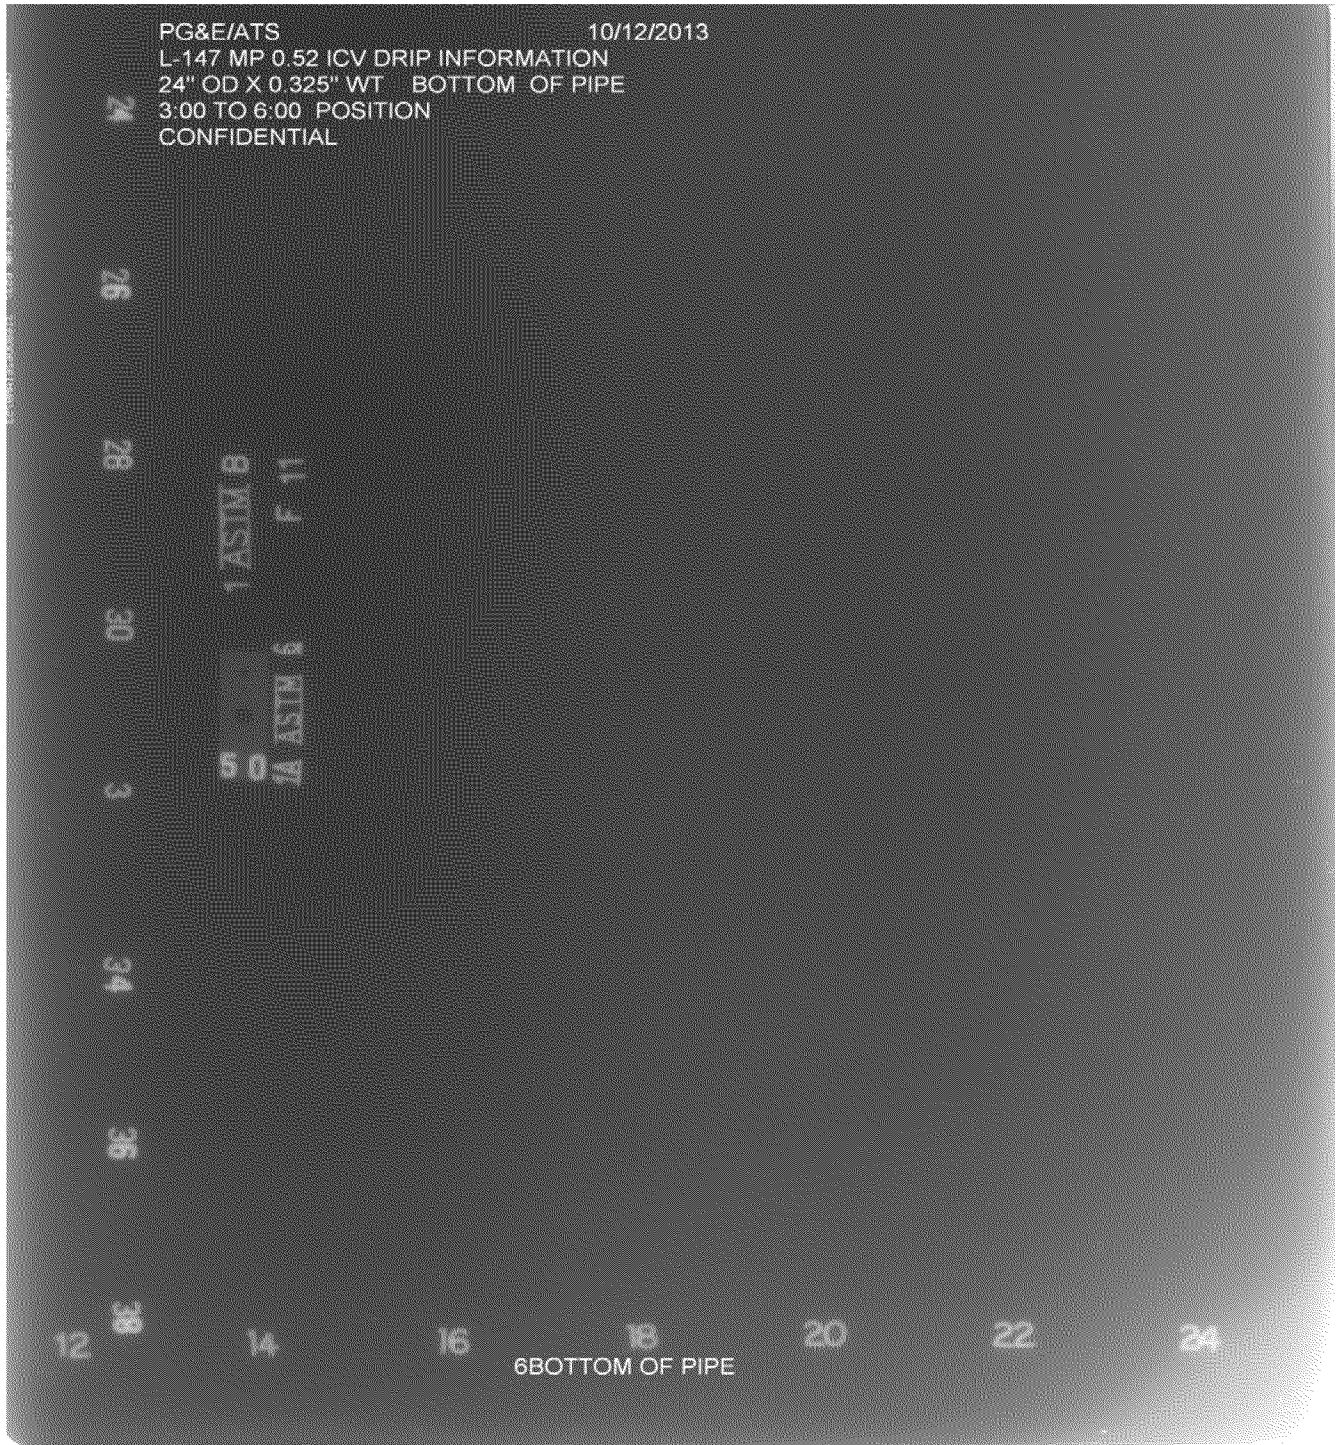

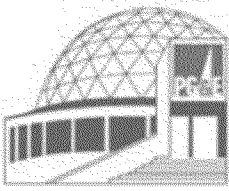


Radiograph of the 24" main line showing no internal corrosion

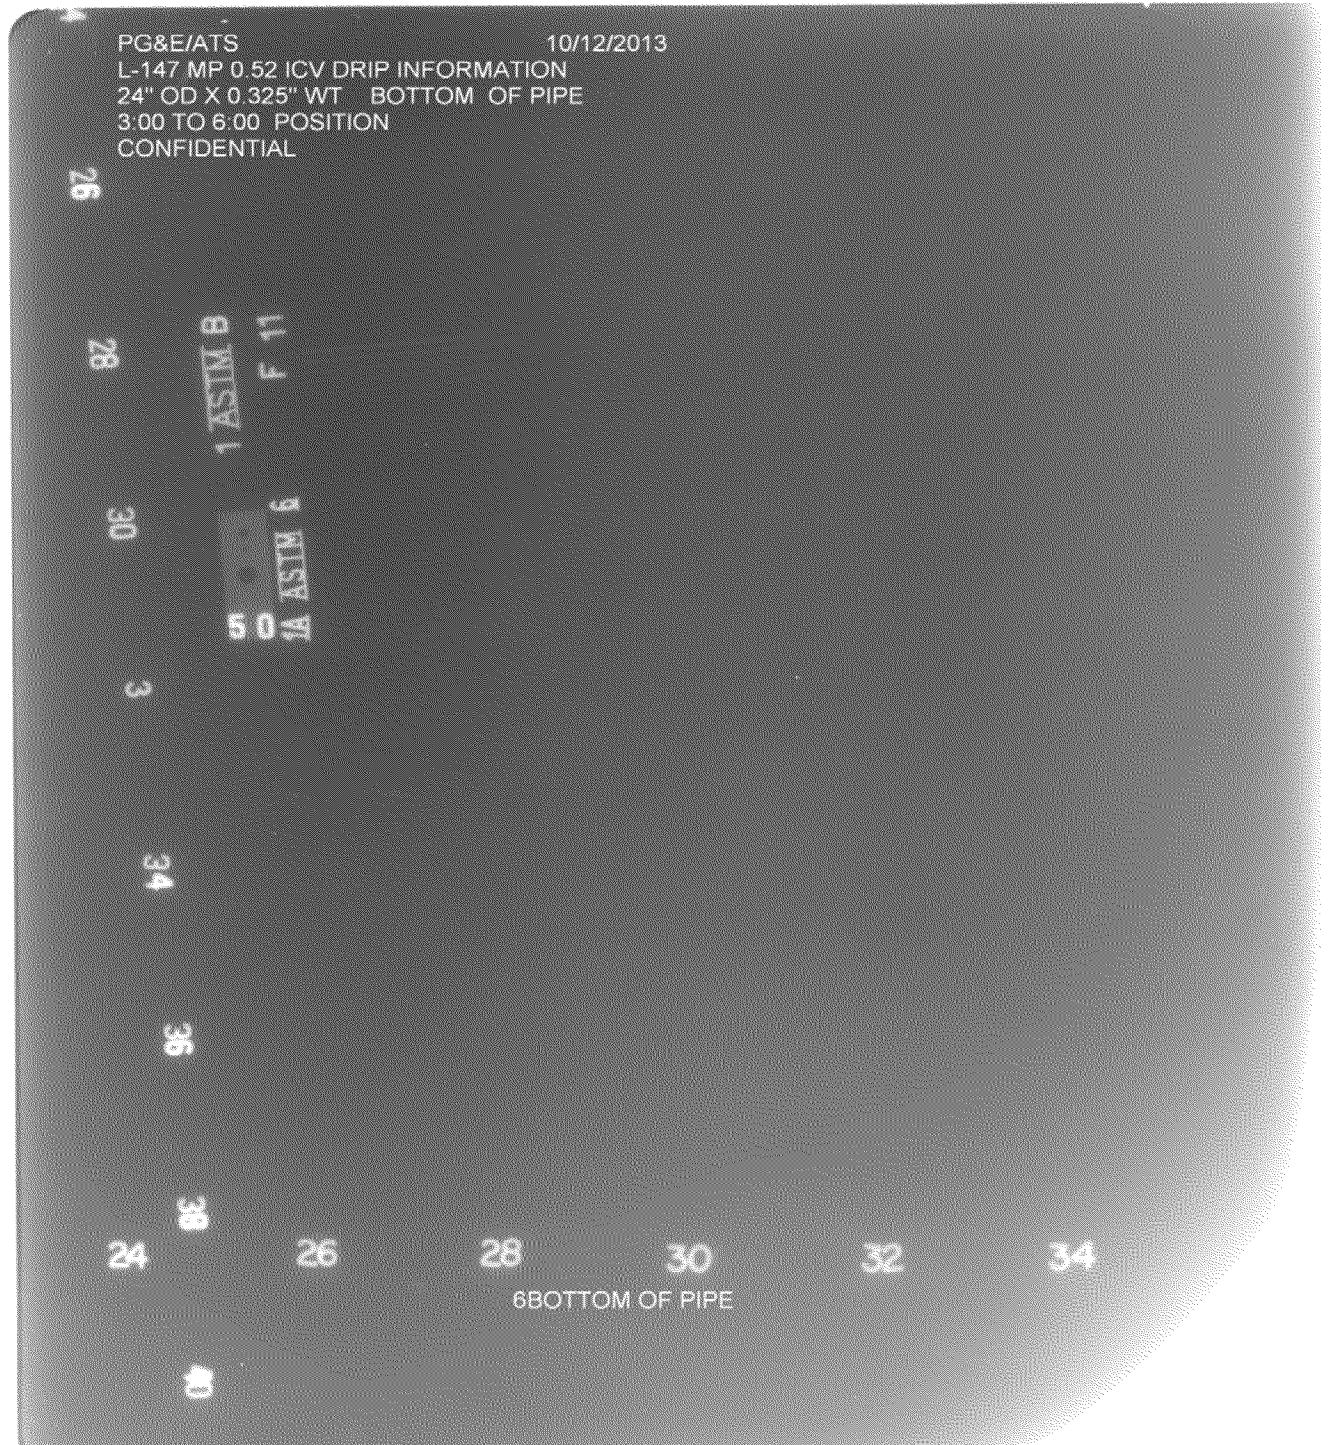

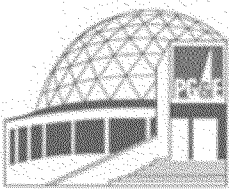



Radiograph of the 24" main line showing external corrosion cell (EC-1)



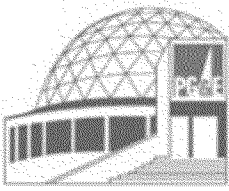



Radiograph of the 24" main line showing external corrosion cell (EC-2)

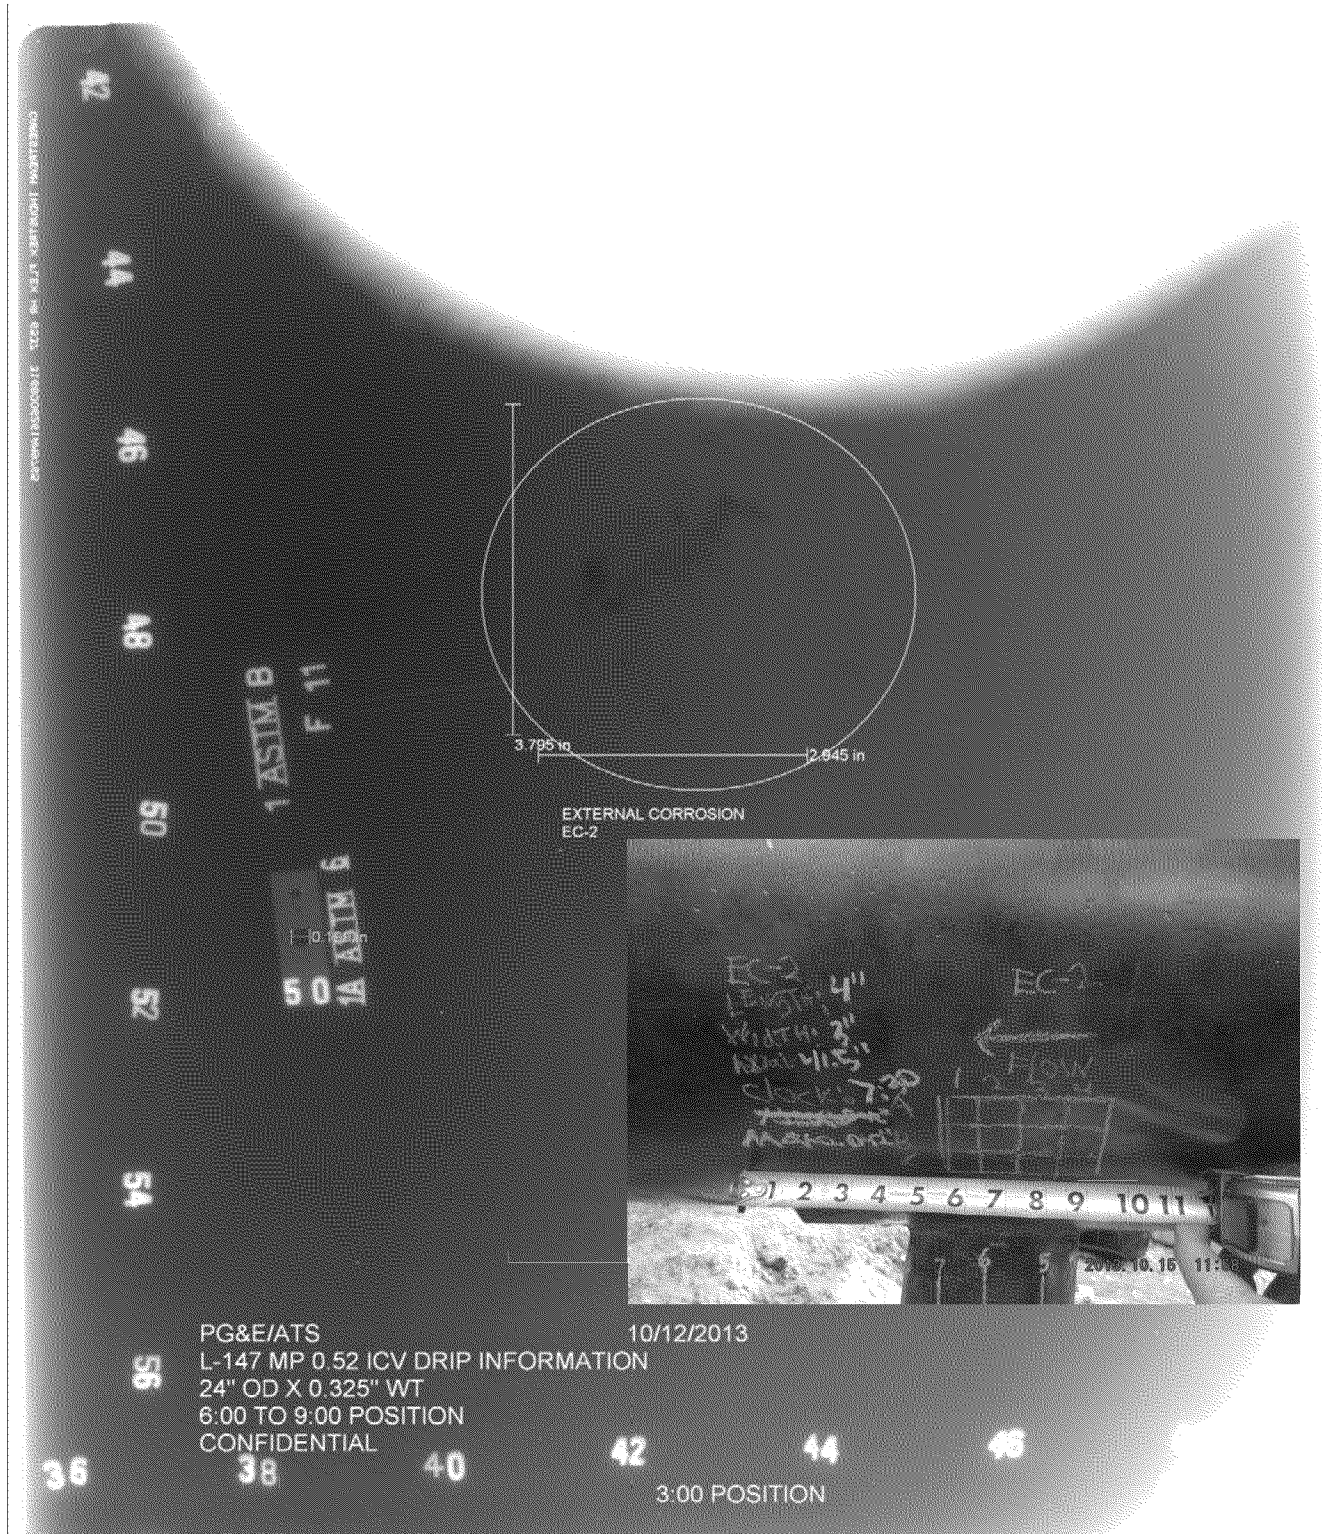

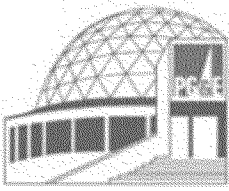


Radiograph of the 24" main line showing external corrosion cell (EC-3-1)

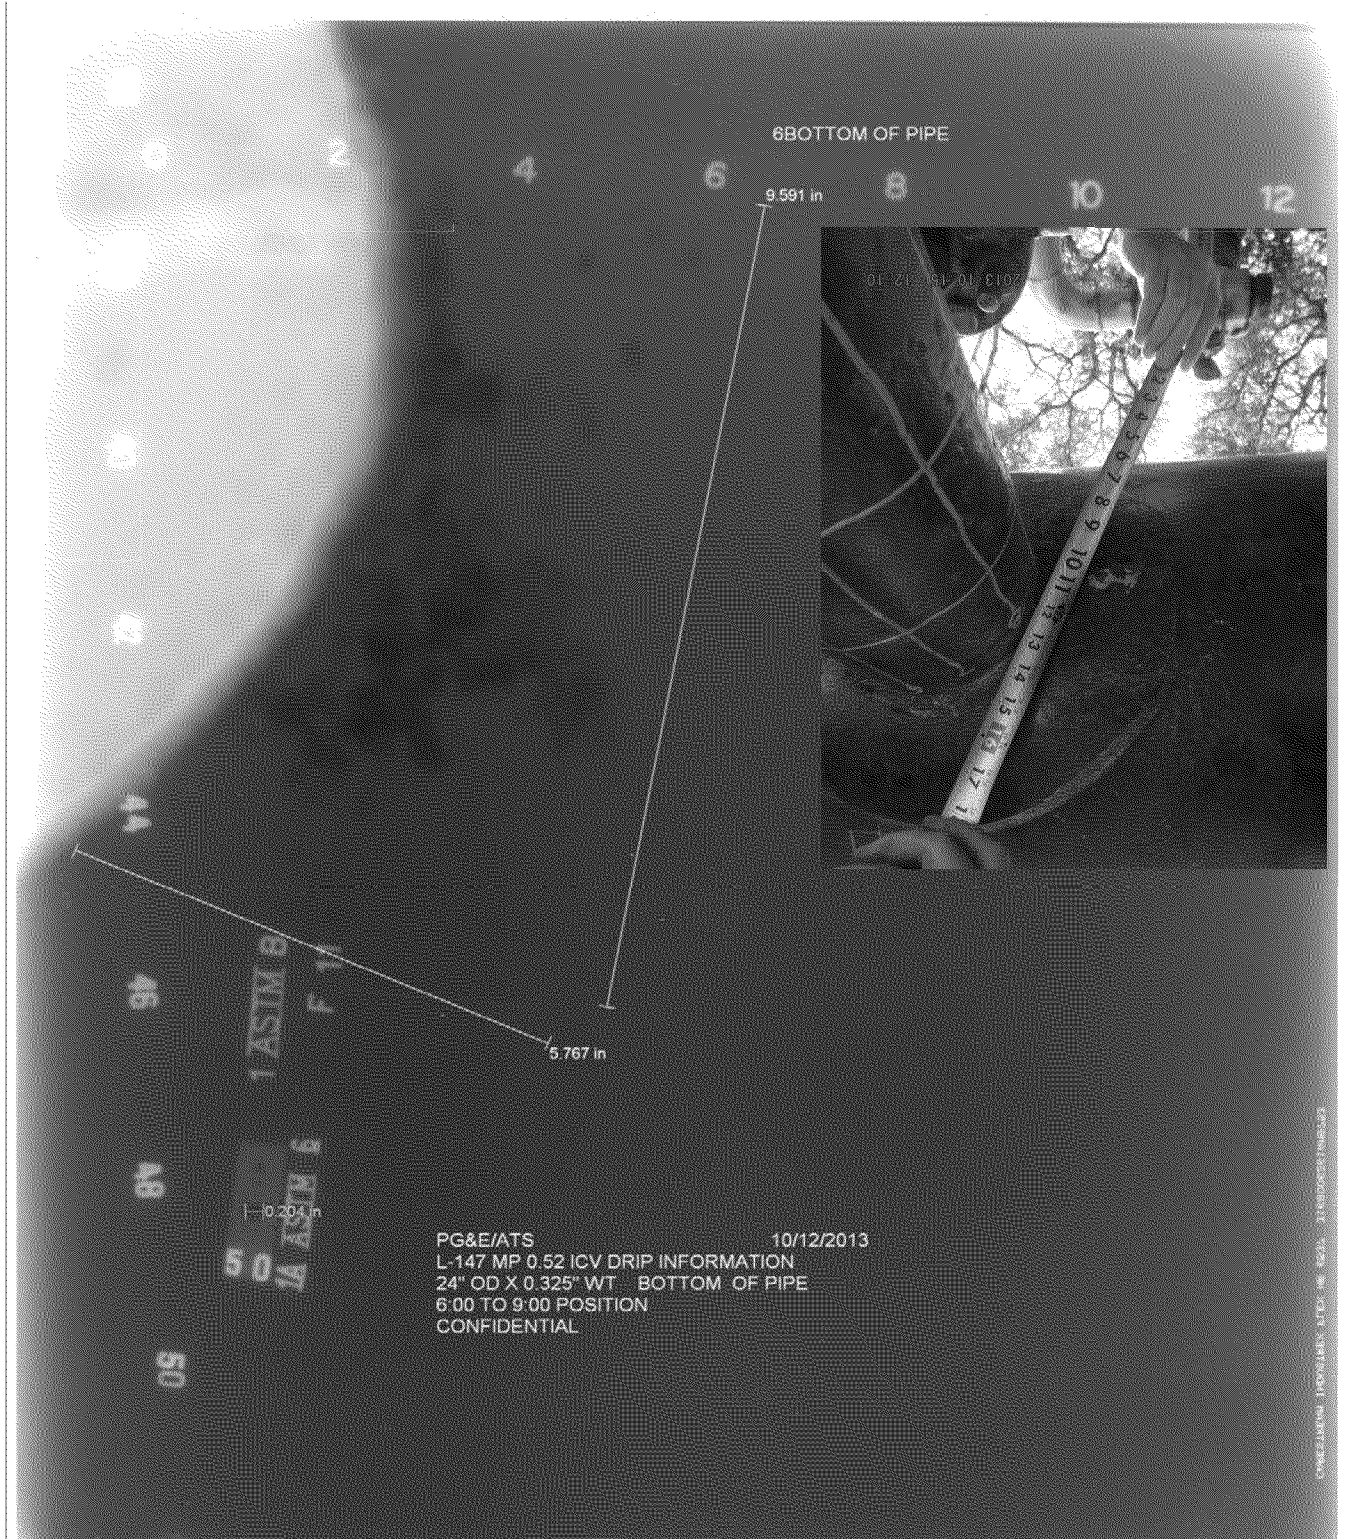


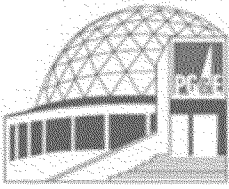


Radiograph of the Drip Pot showing debris / sludge inside of the drip pot and 2" pipe between the drip pot and valve.

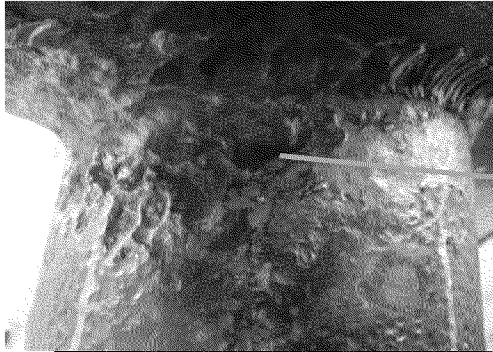



Picture showing the external corrosion

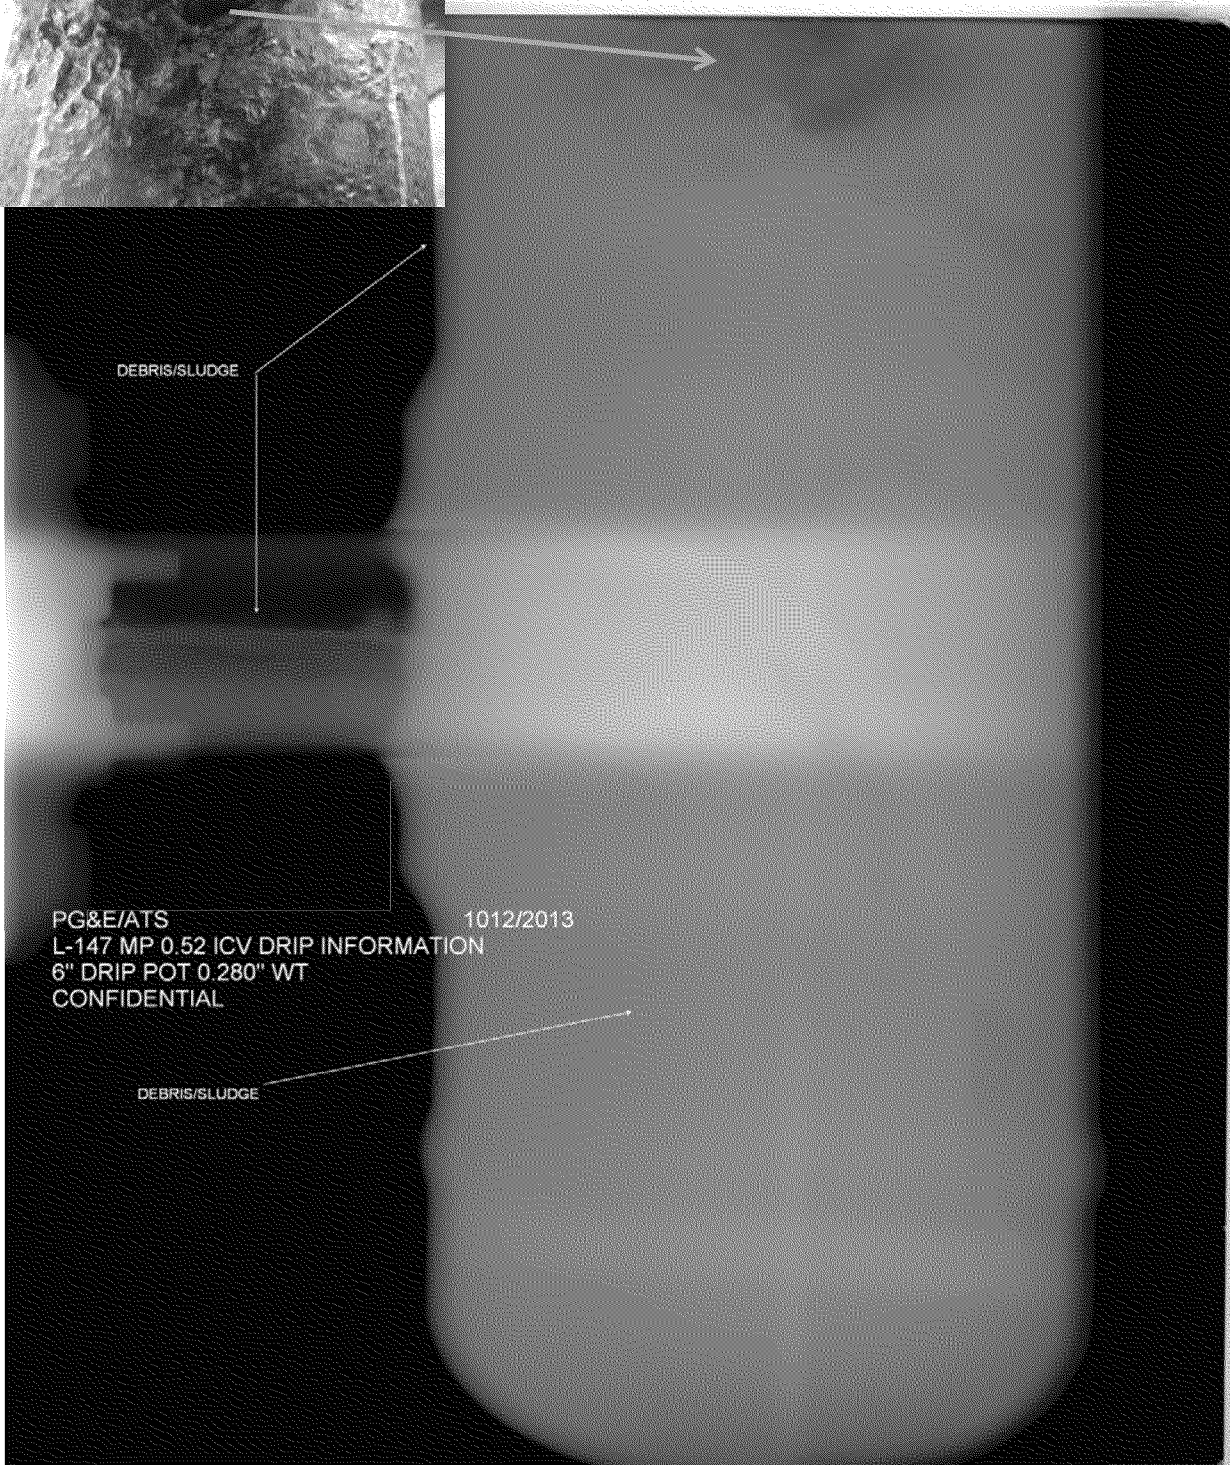


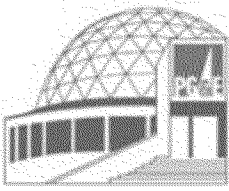



Radiograph of the 2" pipe between the drip pot and valve in the 90° position

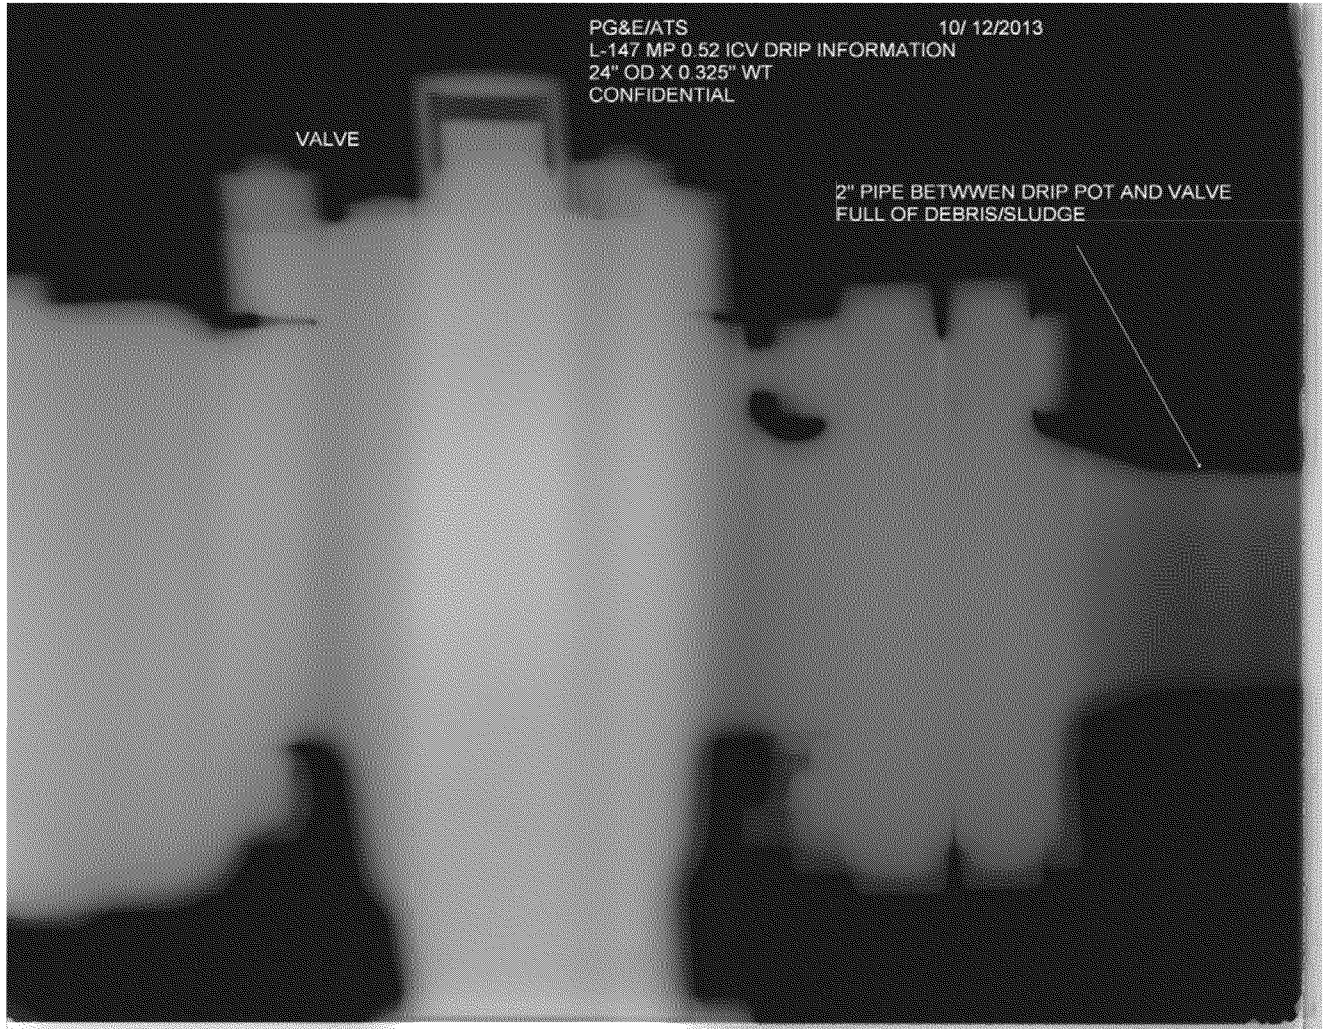

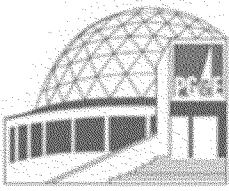


Radiograph of the 2" piping past the vavle showing debris / sludge in the bottom 90 and a small amount of debris / sludge on the bottom of the upper 90

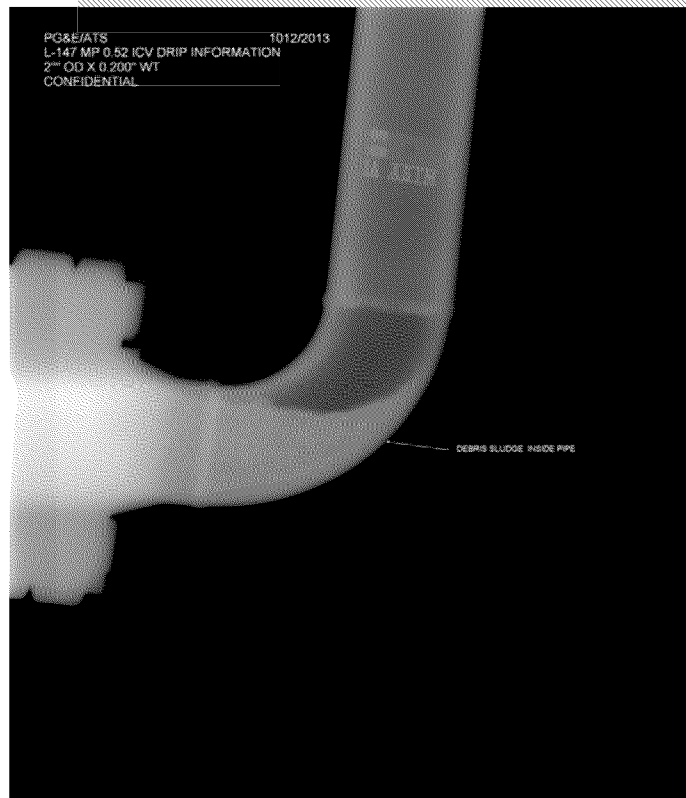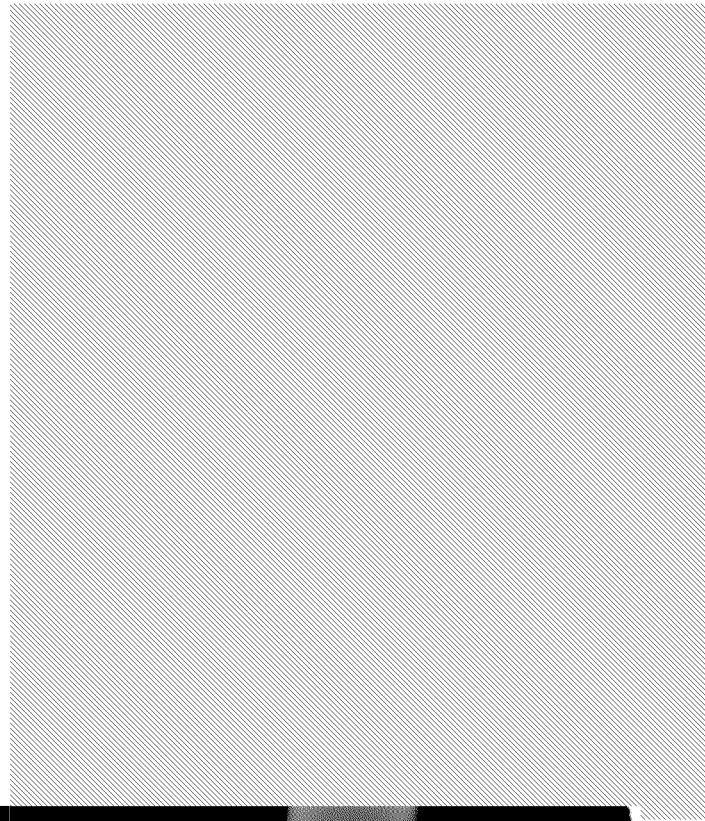

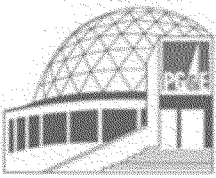


Applied Technology Services
Welding and NDE Services Group
 3400 Crow Canyon Rd
 San Ramon, CA. 94583

UT Thickness Report

Work Location and Details			
Component & Item:	Line 147 Mile Point 0.52 San Carlos 0		
City:	San Carlos	GPS Lat / Long:	Redacted
Line:	147	Mile Post:	0.52
		Date of Examination:	October 11, 2013
Inspection Parameters			
Thickness Meter / Model:	Panametrics MG-X2		Serial No.: 110928710
Range (Inches):	1"	Velocity (In./usec.):	2334
Transducer Make / Model:	Panametrics D790 SM		Gain (dB): 42
Size / Dia (Inches):	0.312"	Frequency (mHz):	5
Calibration Block Info:	C/S .100" - .250" 12-3708		
Echo-To-Echo Feature:	Off	Method:	
		Calibration:	Time:
		In	16:00
		Out	20:00
Couplant:	UT-X Couplant	Batch No.:	11163E
Procedure No. / Rev.:	ATS-UT-300 (C/S Pipe / Comp)		Temperature °F: Ambient
		Acceptance:	For Client Information
Component Details			
Size / Dia:	24	Circumference:	75.40
Surface Finish:	Wire Wheeled	Long Seam Clock Pos.:	2:00
		Nominal Thickness:	See Below
		Average Thickness:	See Below
			
Comments: N/A			
Examiner	Redacted	Level:	II
Title:		Senior Engineering Technician	
Date:			10/11/2013

ATS Report #:413.61-13.390
 Report Revision #0

Copyright by Pacific Gas & Electric Company
 All Rights Reserved
 PG&E Confidential

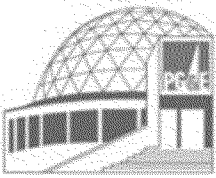


UT Thickness Report

**24" Header: Exposed 4' either side of drip, 360-degrees, 8' total.
Performed 12 point UT thickness readings every foot.**

	0'	1'	2'	3'	4'	5'	6'	7'	8'
12:00	0.332	0.337	0.323	0.334	0.332	0.330	0.330	0.330	0.328
1:00	0.323	0.327	0.325	0.325	0.324	0.322	0.320	0.320	0.319
2:00	0.325	0.321	0.321	0.324	0.323	0.318	0.317	0.318	0.319
3:00	0.321	0.323	0.322	0.324	0.324	0.317	0.319	0.320	0.319
4:00	0.328	0.332	0.330	0.331	0.325	0.326	0.326	0.331	0.327
5:00	0.336	0.338	0.337	0.336	0.331	0.334	0.332	0.332	0.327
6:00	0.333	0.335	0.332	0.331	0.331	0.329	0.331	0.328	0.327
7:00	0.331	0.331	0.331	0.330	0.328	0.330	0.328	0.328	0.325
8:00	0.333	0.332	0.334	0.335	0.330	0.331	0.331	0.327	0.326
9:00	0.333	0.333	0.333	0.334	0.329	0.333	0.330	0.329	0.329
10:00	0.334	0.334	0.336	0.340	0.331	0.331	0.332	0.330	0.328
11:00	0.337	0.337	0.337	0.337	0.335	0.336	0.334	0.333	0.330

Maximum Found:	0.337	0.338	0.337	0.340	0.335	0.336	0.334	0.333	0.330
Minimum Found:	0.321	0.321	0.321	0.324	0.323	0.317	0.317	0.318	0.319
Average thickness:	0.331	0.332	0.330	0.332	0.329	0.328	0.328	0.327	0.325





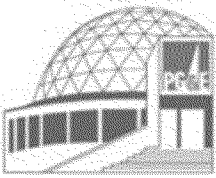

UT Thickness Report

6" Drip pot and end cap UT thickness readings Readings taken at 4" increments.


	0"	4"	8"	12"	Side of Cap
12:00	0.293	0.282	Repad	0.280	0.486
1:00	0.291	0.283	Repad	0.285	0.441
2:00	0.273	0.280	0.266	0.276	0.444
3:00	0.250	0.250	0.260	0.254	0.455
4:00	0.250	0.261	0.258	0.259	0.431
5:00	0.268	0.273	0.277	0.279	0.444
6:00	0.292	0.281	0.288	0.284	0.452
7:00	0.287	0.299	0.296	0.288	0.466
8:00	0.287	0.288	0.278	0.271	0.469
9:00	0.303	0.302	0.300	0.291	0.449
10:00	0.297	0.294	0.288	0.278	0.469
11:00	0.285	0.292	Repad	0.274	0.457
<hr/>					
Maximum Found:	0.303	0.302	0.300	0.291	0.486
Minimum Found:	0.250	0.250	0.258	0.254	0.431
Average thickness:	0.281	0.282	0.279	0.277	0.455

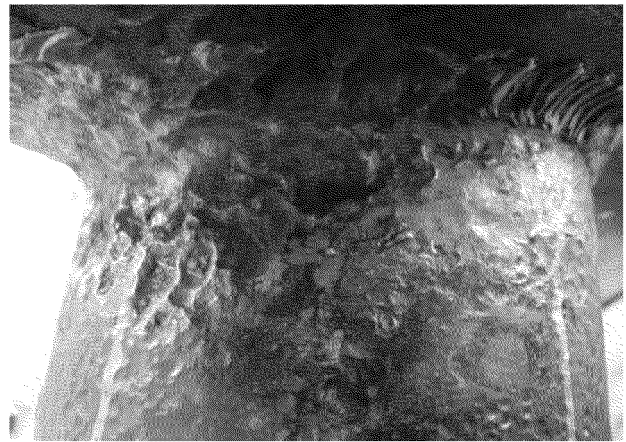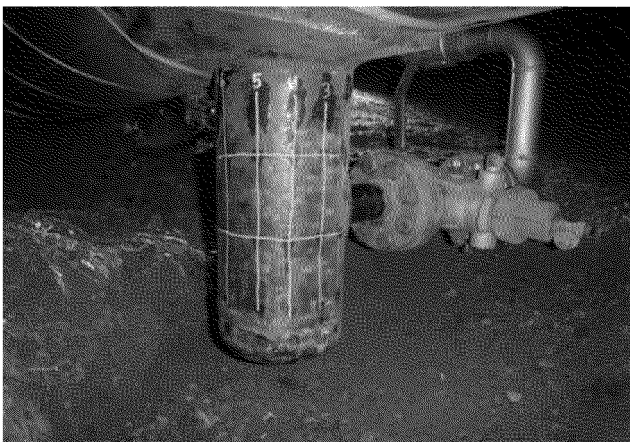

UT thickness survey of corrosion cell between the reinforcement pad and the drip pot using a pencil probe.

Position	UT reading	Remaining wall
7:00	0.162	42.14%
plus 1"	0.179	36.07%
8:00	0.216	22.85%
plus 1"	0.185	33.92%
9:00	0.160	42.85%
<hr/>		
Average wall thickness for the drip pot:		0.280

Equipment: Epoch 4 S/N 21417606
 Transducer: Panametrics Sonopen V260 RM 15/125 S/N 164310
 Velocity: 0.2346
 Range: 1.00"
 Decables: 58.5
 Step Wedge: Panametrics 2214E 1018 Steel S/N 8840
 Performed by

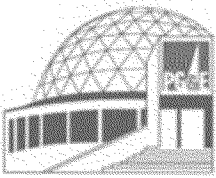

UT Thickness Report

Bottom of the 6" Drip Pot UT thickness reading layout.




Outer Ring Clockwise	0.473
	0.476
	0.466
	0.464
	0.464
	0.463
	0.479
	0.473
	0.458
	0.469
	0.460
	0.436
0.480	
Inner ring going clockwise	0.486
	0.497
	0.483
	0.482
	0.473
	0.488
Center	0.491
	0.493

Maximum Found:	0.497
Minimum Found:	0.436
Average thickness:	0.474

Copyright by Pacific Gas & Electric Company

All Rights Reserved
PG&E Confidential

ATS Report #:413.61-13.390
Report Revision #0

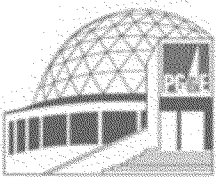

UT Thickness Report

2" pipe between drip pot and valve.

	12 top	1:30	3:00 North	4:30	6:00 Bottom	7:30	9:00 South	10:30
Loc 1	0.158	0.165	0.156	0.166	0.146	0.160	0.158	0.160
Loc 2	0.162	0.162	0.158	0.169	0.163	0.153	0.160	0.159
Loc 3	0.157	0.158	0.162	0.153	0.148	0.150	0.166	0.149
Loc 4	0.156	0.157	0.158	0.161	0.155	0.160	0.168	0.152


Maximum Found:	0.162	0.165	0.162	0.169	0.163	0.160	0.168	0.160
Minimum Found:	0.156	0.157	0.156	0.153	0.146	0.150	0.158	0.149
Average thickness:	0.158	0.161	0.159	0.162	0.153	0.156	0.163	0.155




Copyright by Pacific Gas & Electric Company

All Rights Reserved
PG&E Confidential


ATS Report #:413.61-13.390
Report Revision #0

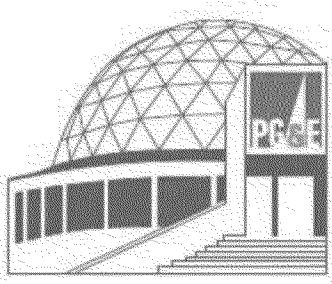

Inspection Overview:

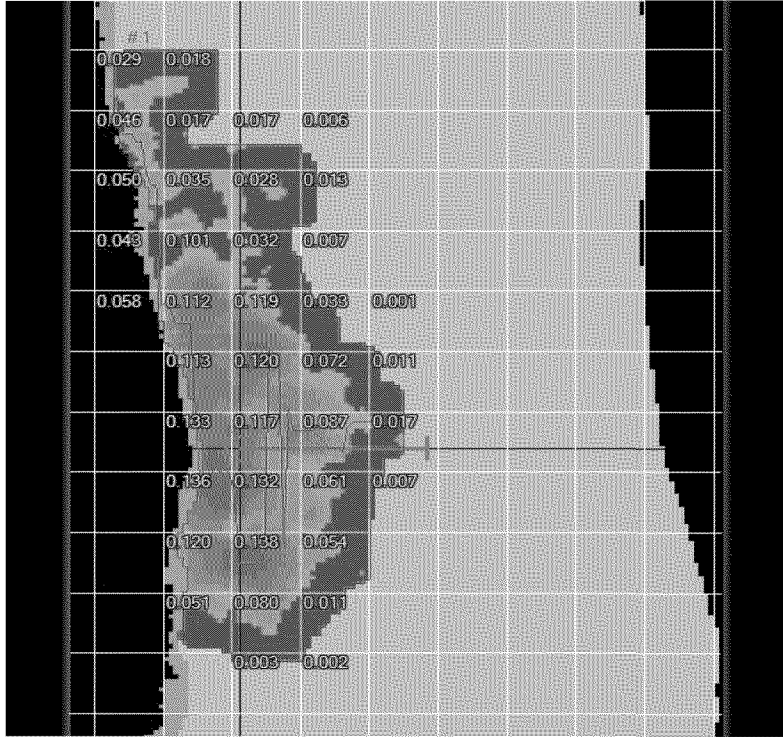

Scan Date	Tuesday, October 15, 2013 6:19 PM	
Report Creation Date	Tuesday, October 15, 2013 7:18 PM	
Pipe Owner	Pacific Gas and Electric	
Pipe Name	L-147 MP 0.52	
Technician Name	Redacted	
Inspector Name		
Number of Features Found		
Scan Resolution	0.039	in
Nominal Pipe Diameter	6.650	in
Pipe Wall Thickness	0.280	in
Analyzed Surface	Outer Surface	

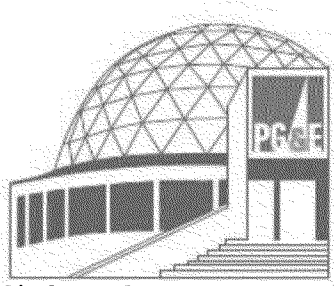

Pit-Gauge Parameters:

Center Length	3.000 in	Extension	6.000 in
Minimum Ext.	0	Maximum Ext.	5
Symmetric?			

Flow Stress Parameters:

SMYS	psi
Material	Plain Carbon Steel
Temperature	°F
S _{ut}	0.000 psi
S _{yt}	0.000 psi
S _{flow} B31G	psi (Method 1)
S _{flow} Modif. B31G	psi (Method 1)
S _{flow} Eff. Area	psi (Method 1)
Design Factor	1
MAOP	psi

Interaction Parameters:


Axial Criteria	in
Circumferential Criteria	in
Critical Factor	%
Threshold	
Method	Fit To Shape
Filter	None
MOP	psi

Inspection Zone :

Worst Case Profile Resolution	0.039 in
Absolute Axial Position of Reference	0.000 in
Absolute Circ. Position of Reference	0.000 °
Comment	

Features Summary:


Feature ID	Axial Start	Circ. Start	Max. Depth
			% Rem. Wall
	in	°	in
Feature 1	-5.354	23.09	0.138 50.698

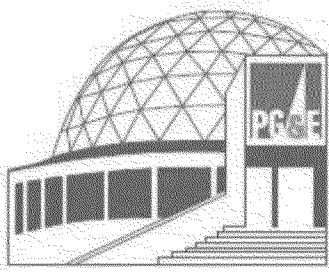


Results for Feature 1

Axial Start	-5.354 in
Axial End	-3.268 in
Axial Length	2.087 in
Circ. Start	23.090 °
Circ. End	111.400 °
Circ. Length	88.300 °
Max. Depth	0.138 in
Axial Pos.	-4.272 in
Circ. Pos.	100.190 °


Revision 1

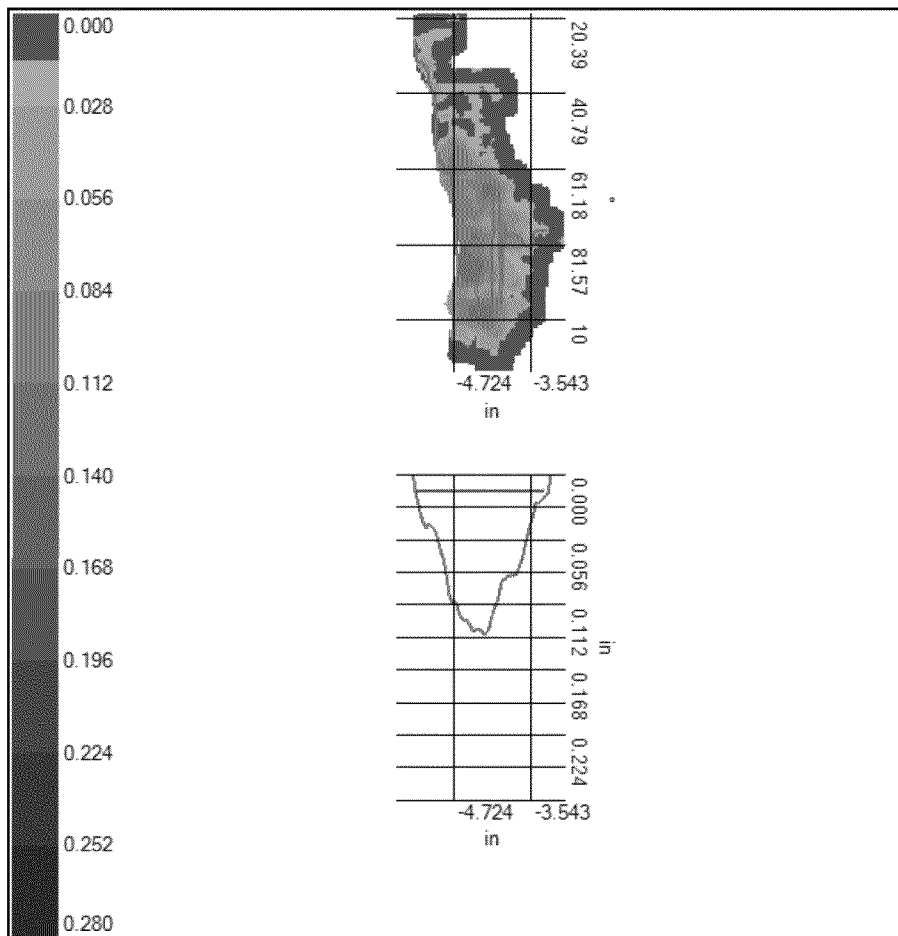

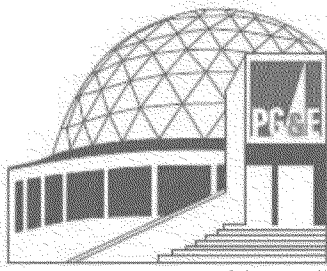



Worst Case Profile Values for Feature 1

Axial (in)	Circ. (°)	Depth (in)	Depth (%)	RWT (in)	RWT (%)	Pit Gauge
-5.394	25.830	0.000	0.000	0.280	100.000	
-5.354	25.830	0.016	5.873	0.264	94.127	
-5.315	31.950	0.025	8.909	0.255	91.091	
-5.276	31.950	0.035	12.375	0.245	87.625	
-5.236	31.950	0.041	14.740	0.239	85.260	
-5.197	33.310	0.046	16.429	0.234	83.571	
-5.158	33.310	0.042	15.043	0.238	84.957	
-5.118	38.070	0.044	15.723	0.236	84.277	
-5.079	40.110	0.046	16.546	0.234	83.454	
-5.039	40.110	0.050	17.932	0.230	82.068	
-5.000	59.140	0.058	20.846	0.222	79.154	
-4.961	58.460	0.067	23.988	0.213	76.012	
-4.921	59.820	0.073	26.089	0.207	73.911	
-4.882	61.860	0.087	30.979	0.193	69.021	
-4.843	61.860	0.102	36.551	0.178	63.449	
-4.803	61.860	0.109	38.863	0.171	61.137	
-4.764	61.860	0.110	39.316	0.170	60.684	
-4.724	75.450	0.110	39.214	0.170	60.786	
-4.685	87.690	0.119	42.584	0.161	57.416	
-4.646	85.650	0.124	44.166	0.156	55.834	
-4.606	86.330	0.126	44.943	0.154	55.057	
-4.567	84.290	0.124	44.423	0.156	55.577	
-4.528	85.650	0.129	45.917	0.151	54.083	
-4.488	84.970	0.133	47.461	0.147	52.539	
-4.449	85.650	0.136	48.436	0.144	51.564	
-4.409	89.050	0.132	47.066	0.148	52.934	
-4.370	99.930	0.133	47.648	0.147	52.352	
-4.331	99.930	0.136	48.475	0.144	51.525	
-4.291	99.930	0.138	49.302	0.142	50.698	

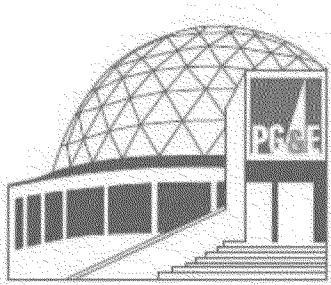


Worst Case Profile Values for Feature 1 Continued

Axial (in)	Circ. (°)	Depth (in)	Depth (%)	RWT (in)	RWT (%)	Pit Gauge
-4.252	99.930	0.136	48.541	0.144	51.459	
-4.213	99.250	0.130	46.481	0.150	53.519	
-4.173	99.250	0.121	43.144	0.159	56.856	
-4.134	65.940	0.114	40.761	0.166	59.239	
-4.095	66.620	0.109	38.975	0.171	61.025	
-4.055	66.620	0.099	35.460	0.181	64.540	
-4.016	97.210	0.090	32.173	0.190	67.827	
-3.976	75.450	0.090	32.248	0.190	67.752	
-3.937	78.850	0.087	31.112	0.193	68.888	
-3.898	78.850	0.087	30.977	0.193	69.023	
-3.858	78.850	0.086	30.614	0.194	69.386	
-3.819	78.850	0.087	31.099	0.193	68.901	
-3.780	78.850	0.083	29.476	0.198	70.524	
-3.740	79.530	0.077	27.411	0.203	72.589	
-3.701	80.210	0.071	25.289	0.209	74.711	
-3.661	81.570	0.060	21.304	0.220	78.696	
-3.622	81.570	0.051	18.207	0.229	81.793	
-3.583	81.570	0.042	15.110	0.238	84.890	
-3.543	82.250	0.036	12.917	0.244	87.083	
-3.504	78.170	0.025	8.888	0.255	91.112	
-3.465	77.490	0.025	8.764	0.256	91.236	
-3.425	77.490	0.023	8.022	0.258	91.978	
-3.386	77.490	0.020	7.281	0.260	92.719	
-3.347	77.490	0.018	6.367	0.262	93.633	
-3.307	77.490	0.016	5.650	0.264	94.350	
-3.268	77.490	0.000	0.000	0.280	100.000	

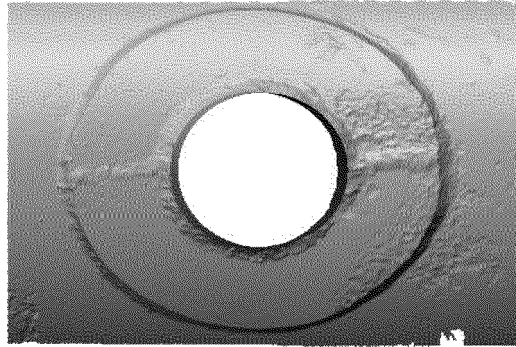
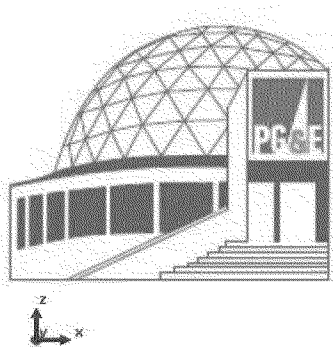


San carlos I-147 mp 0.52.stl


Over View of L-147 MP 0.52 drip pot and weld pad

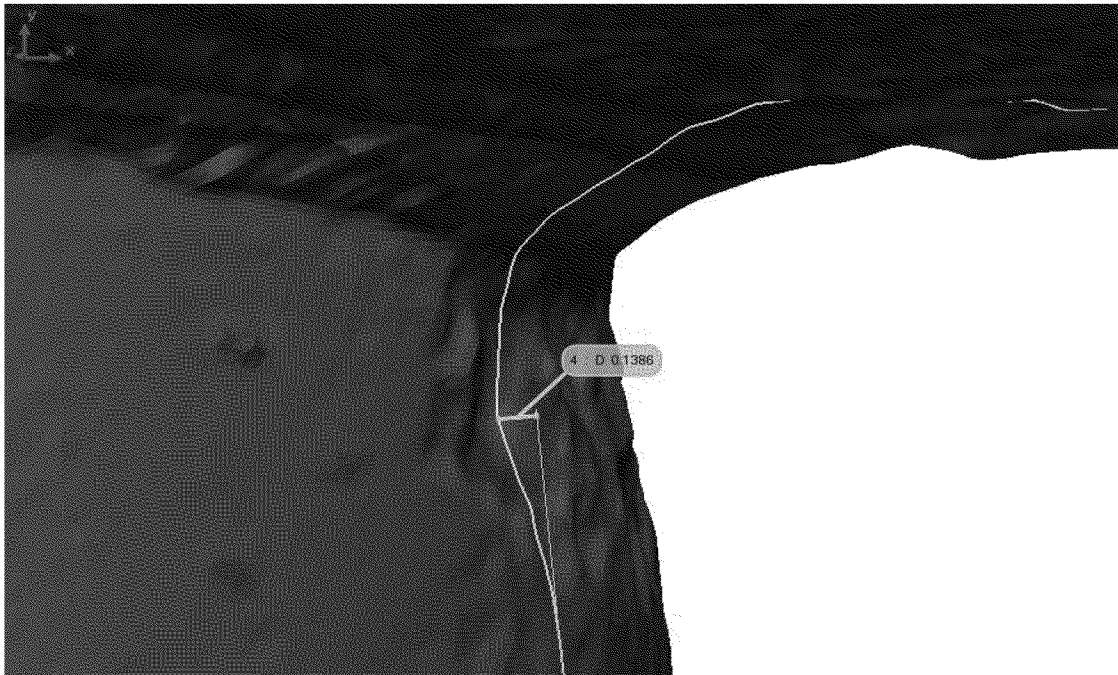



View of deepest corrosion pit

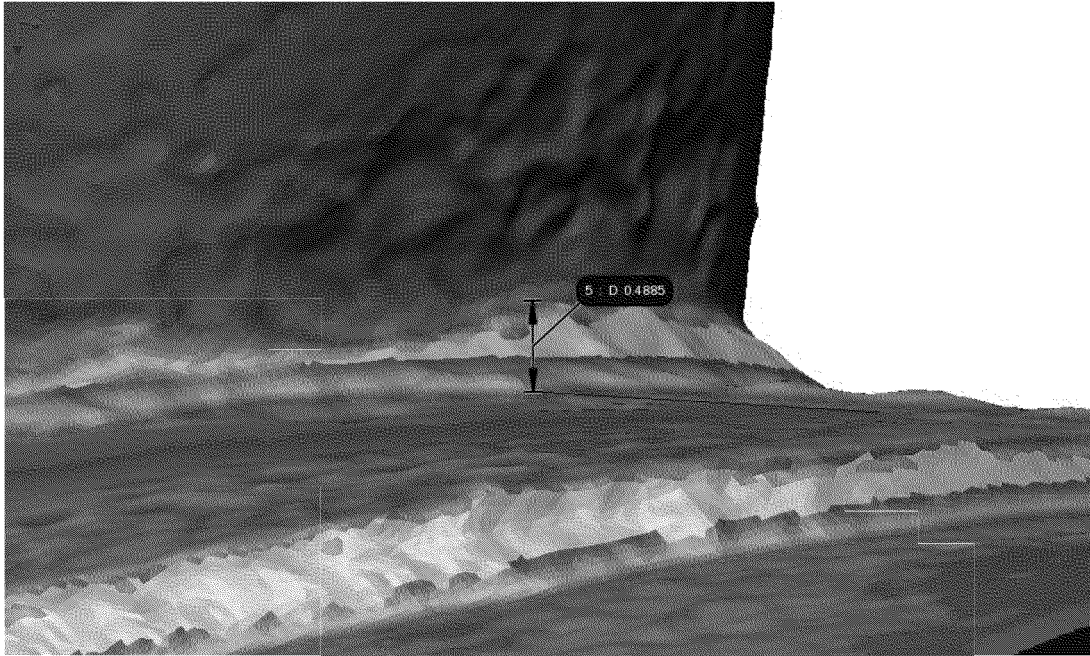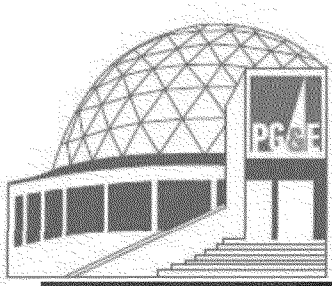


Estimated weld leg size

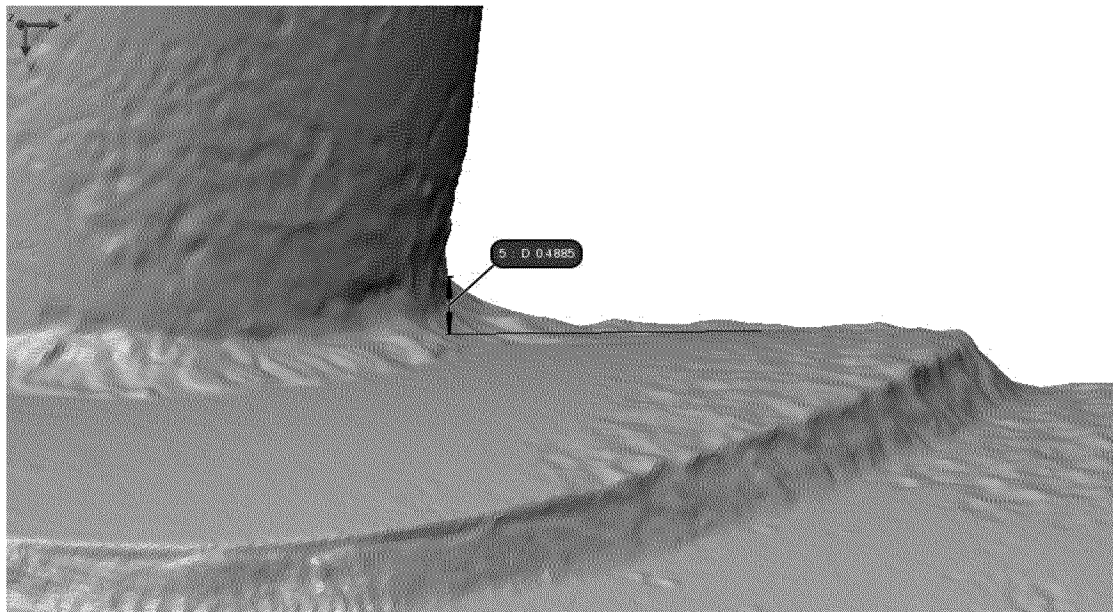

Estimated weld leg size, without color map

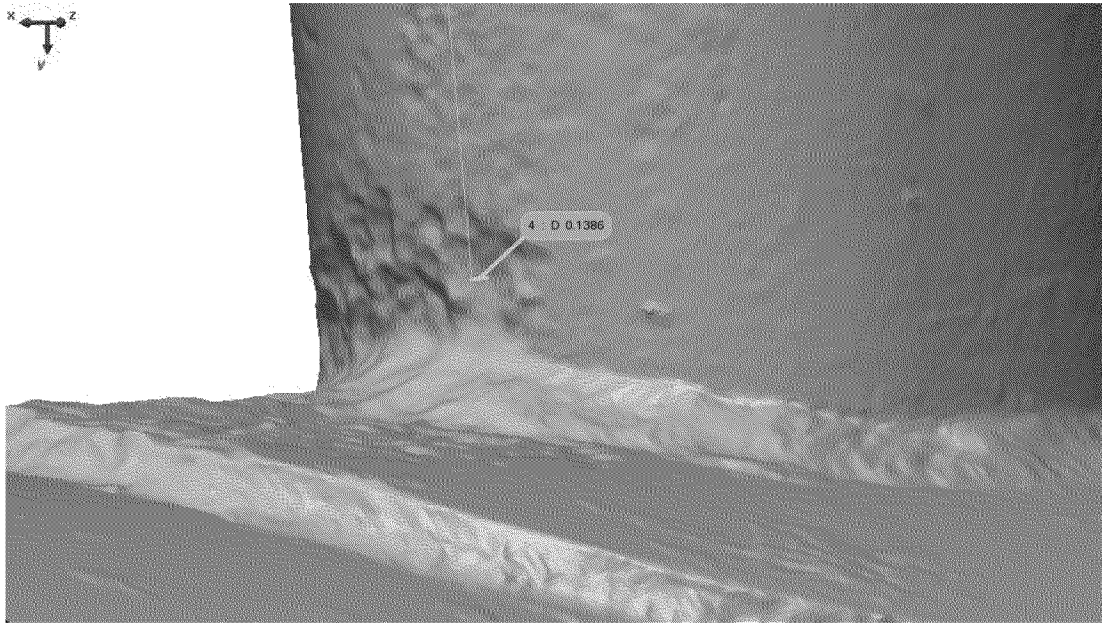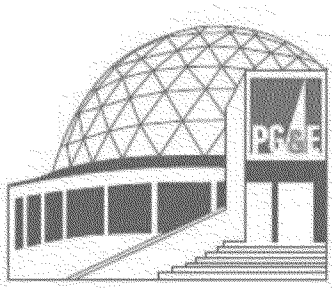

View of deepest corrosion pit, without color map

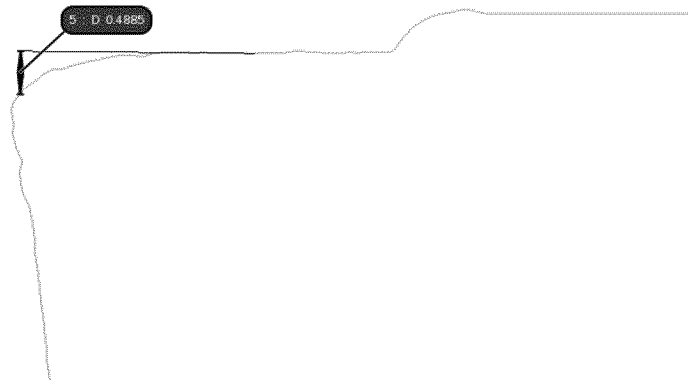

Cross-section view of estimated weld leg size

Copyright by Pacific Gas & Electric Company

All Rights Reserved

PG&E Confidential

ATS Report #:413.61-13.390
Report Revision #0

Form H: Direct Examination Data Sheet - Page 1 of 10

<u>DA/ILI</u>	<u>DA</u>	<u>ILI</u>
Route Number: L-147	N-Segment: L-147	ILI Log Distance: N/A
Examination Date: 10-1513	IMA Number: N/A	RMP-11 Ref. Section: N/A
Mile Point: 0.52	N/A	Reference Girth Weld: N/A
Examination Performed By: Redacted	Region Number: _____	Distance From Girth Weld: N/A
PG&E Project Manager: Redacted	Subregion# (ICDA): _____	
Approved By: _____	Stationing: N/A	
Order Number: 41971463		

<u>Excavation Priority:</u>			<u>Excavation Reason</u>			
<input type="checkbox"/> Immediate	<input type="checkbox"/> Scheduled	<input type="checkbox"/> 1 Year	<input type="checkbox"/> Other	<input type="checkbox"/> ECDA	<input type="checkbox"/> ILI	<input type="checkbox"/> Recoat
<input type="checkbox"/> Monitor	<input type="checkbox"/> Effectiveness	<input checked="" type="checkbox"/> ICV		<input type="checkbox"/> ICDA	<input checked="" type="checkbox"/> Other	Internal Corrosion verification

If practical, take P/S or CIS reads before excavation: N/A

Excavation Details: Centerline on GPS Coordinates (Based on GIS): _____

Northing: N/A Planned Inspection Length (Ft.): 8'

Easting: N/A Actual Inspection Length (Ft.): 8'

Centerline on GPS Coordinates (Uncorrected Field Measurement): _____ GPS File Name: L-147 MP 0.52

Northing: Redacted

Easting: _____

Centerline on GPS Coordinates (Corrected Field Measurement): _____ Nominal Wall Thickness: .312"

Northing: _____ Nominal Pipe Diameter: 24"

Easting: _____

1.0 Data Before Coating Removal

1.1 Native Soil Type: Clay Rock Sand Loam Wet Other _____

1.1a Backfill Material Found Sand Slurry Native

Depth of Cover (Ft.): None this inspection was done above ground

Comments: This inspection was done on a span of pipe that is exposed across a creek.

1.2 Coating Type: HAA Somatic Plastic Tape Wax Tape FBE Powercrete

Bare/None Paint Other: N/A Comments: this is a thick asphalt coating.

Coating Thickness (Inches): 0.523 Number of Layers: 1

1.3 Holiday Testing Performed?: Yes No Voltage Used: N/A Map Location of Holidays Below.

Device Used: Coil Wet Sponge Comments: The coating was removed when I arrived on site.

1.4 Pipe-to-Soil Potentials in Ditch (-mV): US: 1,057 DS: 1,066

Comments: These potentials are above the Nace standard of -850 mV, these readings were taken with a CSE.

1.5 Soil Resistivity in Ditch (Ω -cm):

Method: 4-Pin This was not attempted Soil Box 1.6X10,000=1,000

1.6 Soil Sample Location: Comments: There was no soil sample taken.

1.7 Ground Water Present?: Yes No Sample(s) Collected?: Yes No Sample pH: N/A

Comments: _____


1.8 Coating Condition: Good - Adhered to Pipe Fair - Coating Partially Disbonded or Degraded

Poor - Coating Significantly Disbonded or Missing

Comments: Coating was removed before I arrived on site 10-15-13

1.9 Map of Coating Degradation*: Zero Reference Point: U/S Edge of coating removal

*Note any calcareous deposit locations

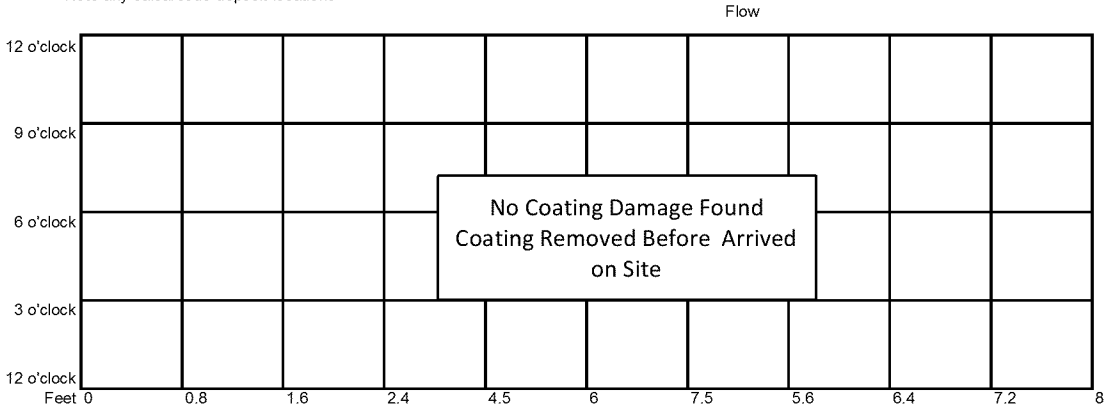

Form H: Direct Examination Data Sheet - Page 2 of 10

DA/ILI
 Route Number: L-147
 Examination Date: 10-1513
 Mile Point: 0.52
 Examination Performed By: Redacted
 PG&E Project Manager: Redacted
 Approved By: Redacted
 Order Number: 41971463

DA
 N-Segment: L-147
 IMA Number: N/A
 N/A
 N/A
 Region Number:
 Subregion # (ICDA):
 Stationing: N/A

ILI
 ILI Log Distance: N/A
 RMP-11 Ref. Section: N/A
 Reference Girth Weld: N/A
 Distance From Girth Weld: N/A

1.10 Photos Taken?: Yes No
 *See Photo Log for additional information.

1.11 Coating Sample Taken?: Yes No Location of Sample: There was no Coating sample taken at this site.

1.12 Liquid Underneath Coating?: Yes No If Yes, pH of Liquid: N/A Coating was removed before arrival to site.

1.13 Corrosion Product Present?: Yes No If Yes, Was Sample Taken?: Yes No
 Comments: The only corrosion product found was removed with a 4" angle grinder with a wire wheel.

1.14 Soil pH (Sb Electrode): Upstream: 5.5 Downstream: 5.5

2.0 Data After Coating Removal

2.1 Pipe Temperature (°F): Ambient Measured Pipe Diameter (In.): 24.11

2.2 Weld Seam Type: DSAW SSAW ERW SMLS
 Spiral Lap Flash AO Smith If can't determine, visually perform macroetch to locate & identify type (see Table 5.7.3, Element 2.2)

2.3 Girth Weld Coordinates:
 Northing: N/A
 Easting: N/A
 Elevation: N/A
 Weld Clock Position: 2:00

2.4 Damage Found:
 Corrosion Damage? Yes No Mechanical Damage? Yes No
 Other Damage: There was no oter dmage that was found during the inspection

2.5 UT Wall Thickness Measurements: TDC: 0.332" 1 O'clock: 0.326" 2 O'clock: 0.321" 3 O'clock: 0.320"
 U/S / D/S of Girth Weld 4 O'clock: 0.327" 5 O'clock: 0.324" 6 O'clock: 0.332" 7 O'clock: 0.328"
 8 O'clock: 0.326" 9 O'clock: 0.331" 10 O'clock: 0.329" 11 O'clock: 0.332"


2.5a Nominal Wall Thickness: .312"

UT Wall Thickness Grid @ 6:00 is required. Be sure to attach grid to Form H electronically. See page 6 of 10.

2.6 Wet Fluorescent Mag. Part. Is Required. Comments: MT inspections was not conducted because there was no Media Blasted pipe.
 Were there any linear indications? Yes No If Yes, attach NDE report electronically as part of the Form H. Report to include black light and white light photos of indications.

2.7 Take Photos to Document Corrosion and Other Anomalies*
 *See Photo Log for additional information.

2.8 Overview Map of Corroded Area*
 *See Pit Depth Measurement Grid for additional information **Zero Reference Point:** U/S Edge of coating removal
 *Note any calcareous deposits.

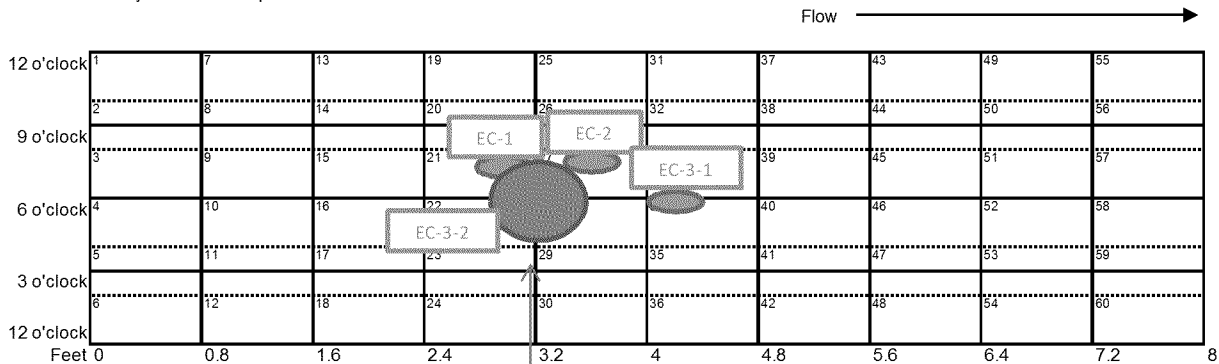

Drip Pot
 EC-3-2 is the entire circumference of the 6" Dia Drip Pot

Form H: Direct Examination Data Sheet - Page 3 of 10


DA/ILI
 Route Number: L-147
 Examination Date: 10-1513
 Mile Point: 0.52
 Examination Performed By: Redacted
 PG&E Project Manager: Redacted
 Approved By: Redacted
 Order Number: 41971463

DA
 N-Segment: L-147
 IMA Number: N/A
 N/A
 Region Number:
 Subregion # (ICDA):
 Stationing: N/A

ILI
 ILI Log Distance: N/A
 RMP-11 Ref. Section: N/A
 Reference Girth Weld: N/A
 Distance From Girth Weld: N/A

Excavation Drawing:

At minimum draw pipe elevation profile and indicate stationing of 1) low point and 2) critical inclination angle. Place an arrow on the drawing indicating direction of gas flow in the region(s). Other labels may also be added (e.g. "to Station").

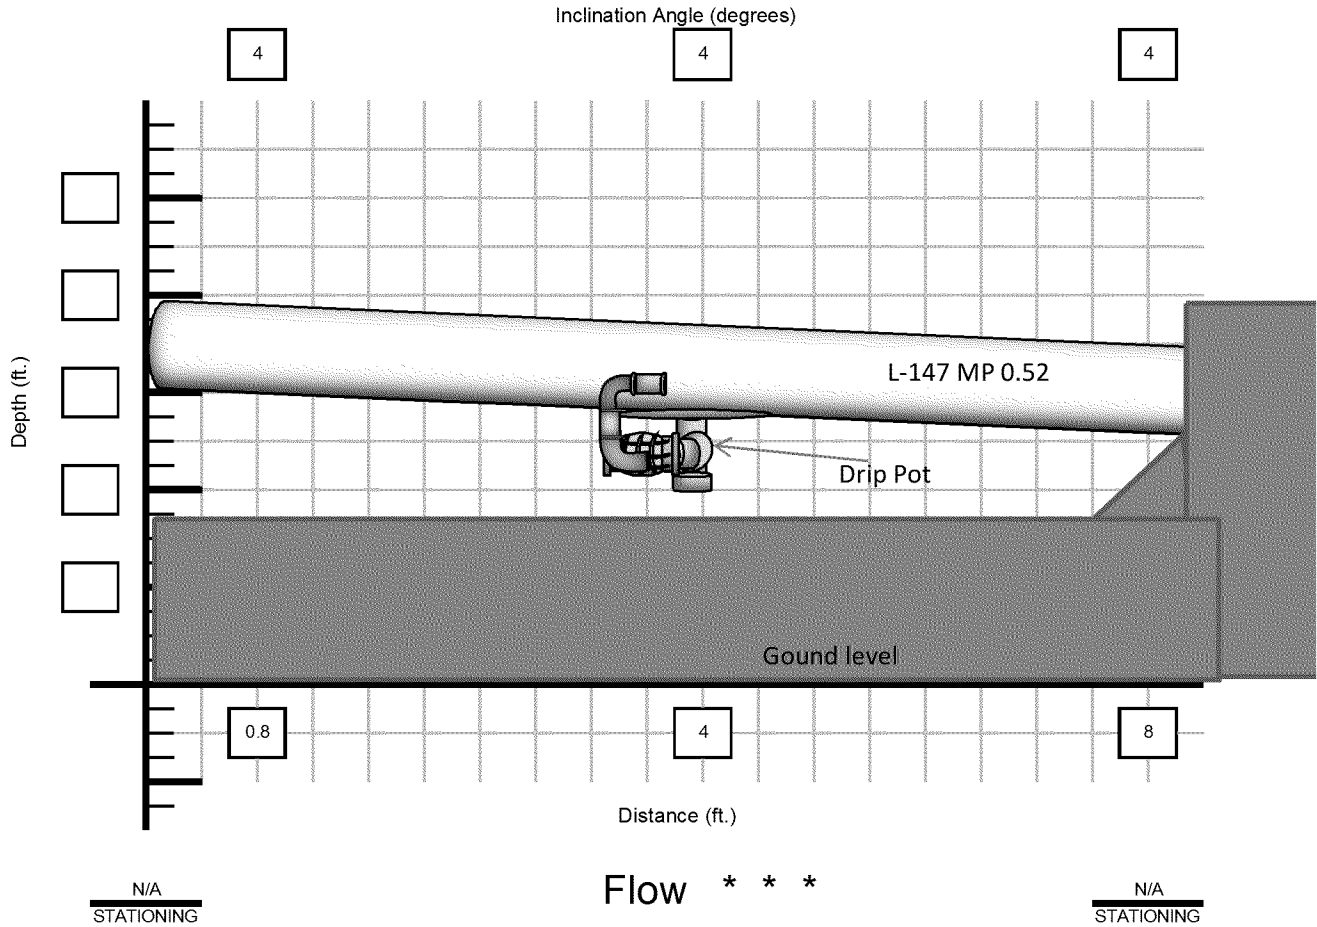

NOTES: (Record stationing and names of nearby landmarks such as creeks and roads. Provide any additional information that may help in spatially positioning pipe):

This site was located in a forest region of San Carlos. The closest intersection to this site is Redacted and Redacted

EXTERNAL PIT DEPTH MEASUREMENT GRID SHEETS

DA/ILI
 Route Number: L-147
 Examination Date: 10-1513
 Mile Point: 0.52
 Examination Performed By: Redacted
 PG&E Project Manager: _____
 Approved By: _____
 Order Number: 41971463

DA
 N-Segment: L-147
 IMA Number: N/A
 N/A
 Region Number: _____
 Subregion# (ICDA): _____
 Stationing: N/A

ILI
 ILI Log Distance: N/A
 RMP-11 Ref. Section: N/A
 Reference Girth Weld: N/A
 Distance From Girth Weld: N/A

Grid Size = 1 Inch x 1 Inch (specify grid size)
 Clock Position (specify below)

N/A Readings are readings that were unattainable due to Welds

Anomaly #: EC-1, EC-2, EC-3-1

Grid #:

EC-1							EC-2					
1	2	3					1	2	3	4		
A	0.081	0.057	0.005				A	0.009	0.000	0.012	0.000	
B	0.075	0.058	0.013				B	0.005	0.020	0.028	0.042	
C	0.049	0.043	0.016				C	0.000	0.024	0.029	0.003	
D	0.025	0.022	0.009	Maximum 25% Wall Loss Due to External Corrosion EC-1								
EC-3-1												
	1	2	3	4	5	6						
A	0.000	0.010	0.027	0.030	0.000	N/A						
B	0.005	0.012	0.030	0.049	0.033	0.022						
C	0.000	0.017	0.039	N/A	0.031	0.020						
D	0.000	0.013	0.050	0.023	0.008	0.057						
E	0.000	0.005	0.018	0.065	0.058	0.058						
F	0.025	0.049	0.058	N/A	L/S	L/S						
G	0.024	0.000	0.062	0.012	0.048	0.073						
H	0.006	0.008	0.012	N/A	0.053	0.048						
I	0.002	0.014	0.023	N/A	0.057	0.030						

PIT DEPTH GRID 1 OF 2

EXTERNAL PIT DEPTH MEASUREMENT GRID SHEETS

DA/ILI
 Route Number: L-147
 Examination Date: 10-1513
 Mile Point: 0.52
 Examination Performed By: Redacted
 PG&E Project Manager: Redacted
 Approved By: _____
 Order Number: 41971463

DA
 N-Segment: L-147
 IMA Number: N/A
 N/A
 Region Number: _____
 Subregion# (ICDA): _____
 Stationing: N/A

ILI
 ILI Log Distance: N/A
 RMP-11 Ref. Section: N/A
 Reference Girth Weld: N/A
 Distance From Girth Weld: N/A

Grid Size = _____ Inch x _____ Inch (specify grid size)
 Clock Position (specify below)

Anomaly #: EC-3-2

Grid #: _____

EC-3-2

	1	2	3	4	5	6	7	8	9	10	11	12	13	14	15	16	17	18	19	20	21
A	0.005	0.000	0.009	0.005	0.002	0.000	0.000	0.010	0.008	0.009	0.012	0.021	0.018	0.007	0.015	0.015	0.008	0.014	0.019	0.010	0.005
B	0.004	0.003	0.003	0.003	0.002	0.016	0.004	0.006	0.014	0.021	0.020	0.019	0.007	0.018	0.019	0.015	0.004	0.030	0.006	0.007	0.035
C	0.001	0.003	0.008	0.000	0.000	0.000	0.000	0.003	0.014	0.005	0.007	0.000	0.000	0.026	0.028	0.005	0.006	0.012	0.010	0.036	0.045
D	0.000	0.000	0.000	0.013	0.016	0.007	0.009	0.018	0.022	0.015	0.000	0.005	0.004	0.011	0.016	0.019	0.039	0.045	0.000	0.000	0.000
E	0.000	0.000	0.000	0.000	0.027	0.008	0.015	0.010	0.034	0.014	0.005	0.000	0.000	0.010	0.010	0.042	0.058	0.039	0.000	0.000	0.000
F	0.000	0.000	0.000	0.006	0.015	0.014	0.002	0.011	0.000	0.015	0.000	0.006	0.035	0.051	0.033	0.046	0.053	0.042	0.000	0.000	0.000
G	0.000	0.000	0.000	0.000	0.005	0.013	0.004	0.005	0.005	0.003	0.000	0.004	0.033	0.034	0.025	0.031	0.026	0.021	0.000	0.000	0.000
H	0.000	0.000	0.000	0.003	0.006	0.007	0.010	0.010	0.006	0.003	0.004	0.028	0.034	0.033	0.032	0.037	0.017	0.022	0.000	0.000	0.000
I	0.042	0.018	0.020	0.009	0.009	0.022	0.005	0.000	0.016	0.031	0.034	0.016	0.042	0.032	0.026	0.035	0.026	0.033	0.062	0.033	0.028
J																					
K																					
L																					
M																					
N																					
O																					
P																					
Q																					
R																					
S																					
T																					
U																					
V																					
W																					
X																					

Maximum 26.1 % Wall Loss
Due to External Corrosion EC-3-2

INTERNAL CORROSION PIT DEPTH GRID

DA/ILI
 Route Number: L-147
 Examination Date: 10-1513
 Mile Point: 0.52
 Examination Performed By: Redacted
 PG&E Project Manager: _____
 Approved By: _____
 Order Number: 41971463

DA
 N-Segment: L-147
 IMA Number: N/A
 N/A
 Region Number: _____
 Subregion# (ICDA): _____
 Stationing: N/A

ILI
 ILI Log Distance: N/A
 RMP-11 Ref. Section: N/A
 Reference Girth Weld: N/A
 Distance From Girth Weld: N/A


Grid Size = 1 Inch x 1 Inch
 Clock Position (specify below)

2' from U/S Edge

UT Data in Inches

	1	2	3	4	5	6	7	8	9	10	11	12
A	0.334	0.335	0.333	0.337	0.337	0.337	0.332	0.333	0.332	0.331	0.330	0.331
B	0.331	0.334	0.333	0.334	0.335	0.335	0.335	0.333	0.333	0.332	0.332	0.331
C	0.334	0.334	0.337	0.336	0.334	0.336	0.337	0.333	0.335	0.335	0.333	0.336
D	0.333	0.334	0.334	0.333	0.333	0.334	0.333	0.334	0.334	0.333	0.334	0.332
E	0.333	0.332	0.333	0.333	0.332	0.333	0.334	0.334	0.333	0.334	0.333	0.332
F	0.333	0.333	0.333	0.332	0.335	0.337	0.334	0.333	0.332	0.333	0.333	0.331
G	0.337	0.335	0.334	0.333	0.335	0.331	0.330	0.329	0.331	0.331	0.333	0.329
H	0.333	0.332	0.333	0.331	0.332	0.336	0.332	0.332	0.332	0.333	0.332	0.330
I	0.331	0.330	0.331	0.334	0.331	0.331	0.332	0.332	0.332	0.331	0.331	0.330
J	0.331	0.329	0.330	0.330	0.331	0.331	0.330	0.331	0.330	0.329	0.329	0.330
K	0.329	0.327	0.333	0.335	0.335	0.333	0.333	0.333	0.333	0.332	0.331	0.329
L	0.332	0.331	0.330	0.334	0.330	0.330	0.332	0.331	0.330	0.331	0.332	0.330

6:00

 

INTERNAL CORROSION GRID

1 of 1

COATING DAMAGE

DA/ILI
 Route Number: L-147
 Examination Date: 10-1513
 Mile Point: 0.52
 Examination Performed By: Redacted
 PG&E Project Manager:
 Approved By:
 Order Number: 41971463

DA
 N-Segment: L-147
 IMA Number: N/A
 N/A
 Region Number:
 Subregion# (ICDA):
 Stationing: N/A

ILI
 ILI Log Distance: N/A
 RMP-11 Ref. Section: N/A
 Reference Girth Weld: N/A
 Distance From Girth Weld: N/A

NO.	FEET FROM REFERENCE	O'CLOCK	MAX LENGTH (IN.)	MAX CIRC EXTENT (IN.)

No Coating Damage Found

PHOTO LOG

DA/ILI
 Route Number: L-147
 Examination Date: 10-1513
 Mile Point: 0.52
 Examination Performed By: Redacted
 PG&E Project Manager: _____
 Approved By: _____
 Order Number: 41971463

DA
 N-Segment: L-147
 IMA Number: N/A
 N/A
 Region Number: _____
 Subregion# (ICDA): _____
 Stationing: N/A

ILI
 ILI Log Distance: N/A
 RMP-11 Ref. Section: N/A
 Reference Girth Weld: N/A
 Distance From Girth Weld: N/A

PHOTO NO.	LOCATION	DESCRIPTION	COMMENTS
1			
2			
<p>DA/ILI Route Number: L-147 Examination Date: 10-1513 Mile Point: 0.52 Examination Performed By: Redacted PG&E Project Manager: Approved By: Order Number: 41971463</p>	<p>DA N-Segment: L-147 IMA Number: N/A N/A Region Number: Subregion # (ICDA): Stationing: N/A</p>	<p>ILI ILI Log Distance: N/A RMP-11 Ref. Section: N/A Reference Girth Weld: N/A Distance From Girth Weld: N/A</p>
---	--	--

3.0 Recoat Data

3.1 Sandblast Media: _____ Anchor Profile Measurement: _____ mils

3.2 Pipe Recoated With:

Powercrete J Wax Tape Bar-Rust 235 Dev Grip 238 Dev Tar 247 Protal 7200 PE Tape

3.3 For Epoxy Coating Systems, Record Environmental Condition:

Air Temperature: °F _____ Dew Point: °F _____
 Pipe Temperature: °F _____ Relative Humidity: % _____
 Time of Day: _____

3.4 Repair Coating Hardness (if ARC Coating): _____

3.5 Measured Coating Thickness: 3:00 - 0 - 0 mils 6:00 - _____ 9:00 - _____ 12:00 - _____

Holiday Tested?: Yes No

Device Used: Coil Wet Sponge Voltage Used: _____ Repair All Holidays.

3.6 Coupon Test Station Installed?: Yes No ETS Installed?: Yes No

If Yes, Date Installed: _____

Surface Configuration: Fink G-5 Box Carsonite Other: _____

3.7 Backfill Material: Native Imported Sand Other: _____

Coating Protections?: Yes No

If Yes, Check One: Rockguard Tuff-N-Nuff PipeSaver Other: _____

3.8 Pipe-to-Soil Readings Over Bell Hole After Backfill: _____

*If specified, a CIS should be done for approximately 100' on either side of the bell hole. Attach data.

Comments: The Pipe-to-Soil was taken with a CSE.

3.9 Attach site sketch of excavation site.

4.0 Repair Data

4.1 Repair Made: Yes No 4.1 Number of Repairs Made: _____

4.3 Repair Type: Metallic Sleeve Non Metallic Sleeve Replace Can Filler Metal Other

4.4 Damage Repaired: Corrosion Mechanical Other

Misc. Comments/Information: This site is located in San Carlos, California. This is a soil excavation the pipe is spanning a creek. This pipe is a 24" diameter
This pipe has a SSAW LSW verified by PG&E ATS RT crew. This is a limited Form-H because the coating was removed prior to the arrival Mears Tech
Nicholas Mortenson. This PG&E project is an ICV, PG&E was looking for Internal corrosion in the bottom of the Carrier pipe. There was none found. This pipe
was not Media Blasted. There was some external corrosion that was found on the Bottom of the pipe at the 6:00 where there was a drip pot coming off the
bottom of the line at 35" from the U/S Edge of coating removal. The drip pot is 13" long and has a 3" cap at the end of that. 5" down from the weld of the Drip
pot and the carrier pipe there is a 2" pipe coming out of the drip pot, this pipe goes into a valve and then a 90 degree elbow up to a straight pipe then a 90
degree elbow that goes North into a Vaccing fitting. There were 4 Corrosion cells that were manually gridded, the most severe of these corrosion cells was
EC-3-1 (73 mils Depth).

Excavation size: N/A

Mears Job Number: N/A

Form H: Site Map

DA/ILI
 Route Number: L-147
 Examination Date: 10-1513
 Mile Point: 0.52
 Examination Performed By: Redacted
 PG&E Project Manager: _____
 Approved By: _____
 Order Number: 41971463

DA
 N-Segment: L-147
 IMA Number: N/A
 N/A
 Region Number: _____
 Subregion # (ICDA): _____
 Stationing: N/A

ILI
 ILI Log Distance: N/A
 RMP-11 Ref. Section: N/A
 Reference Girth Weld: N/A
 Distance From Girth Weld: N/A

*Sketch Not Drawn to Scale



Misc. Comments/Information About Area Surrounding Ditch: This site is located in the City of San Carlos in California. The closest intersection to this site is the intersection of Redacted and Redacted in San Carlos, California.
